



TEGETTHOFFPLATZ  
1:500

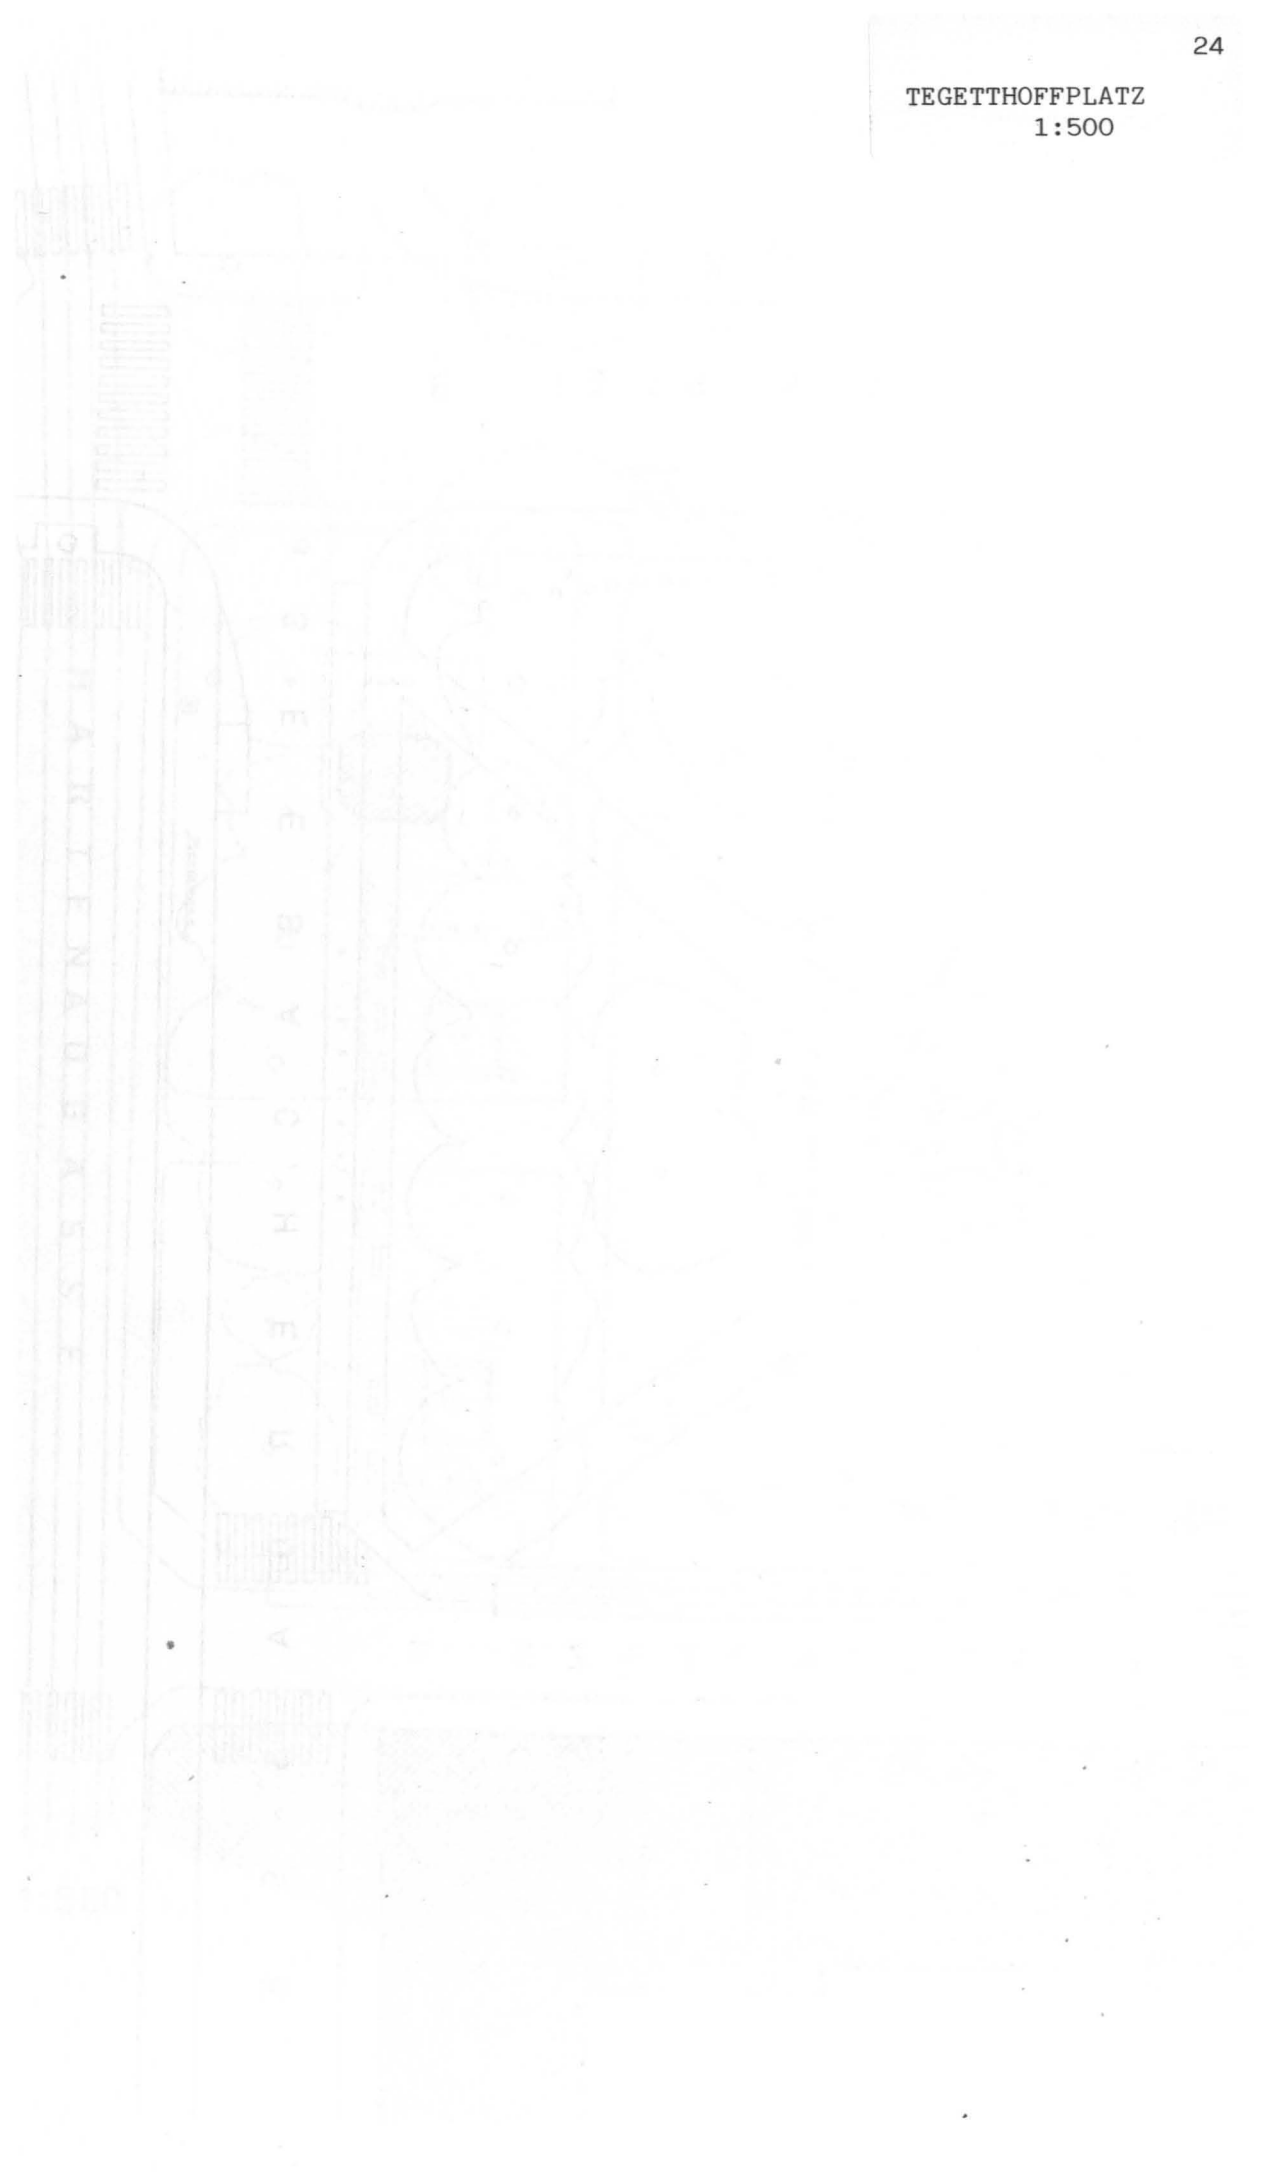

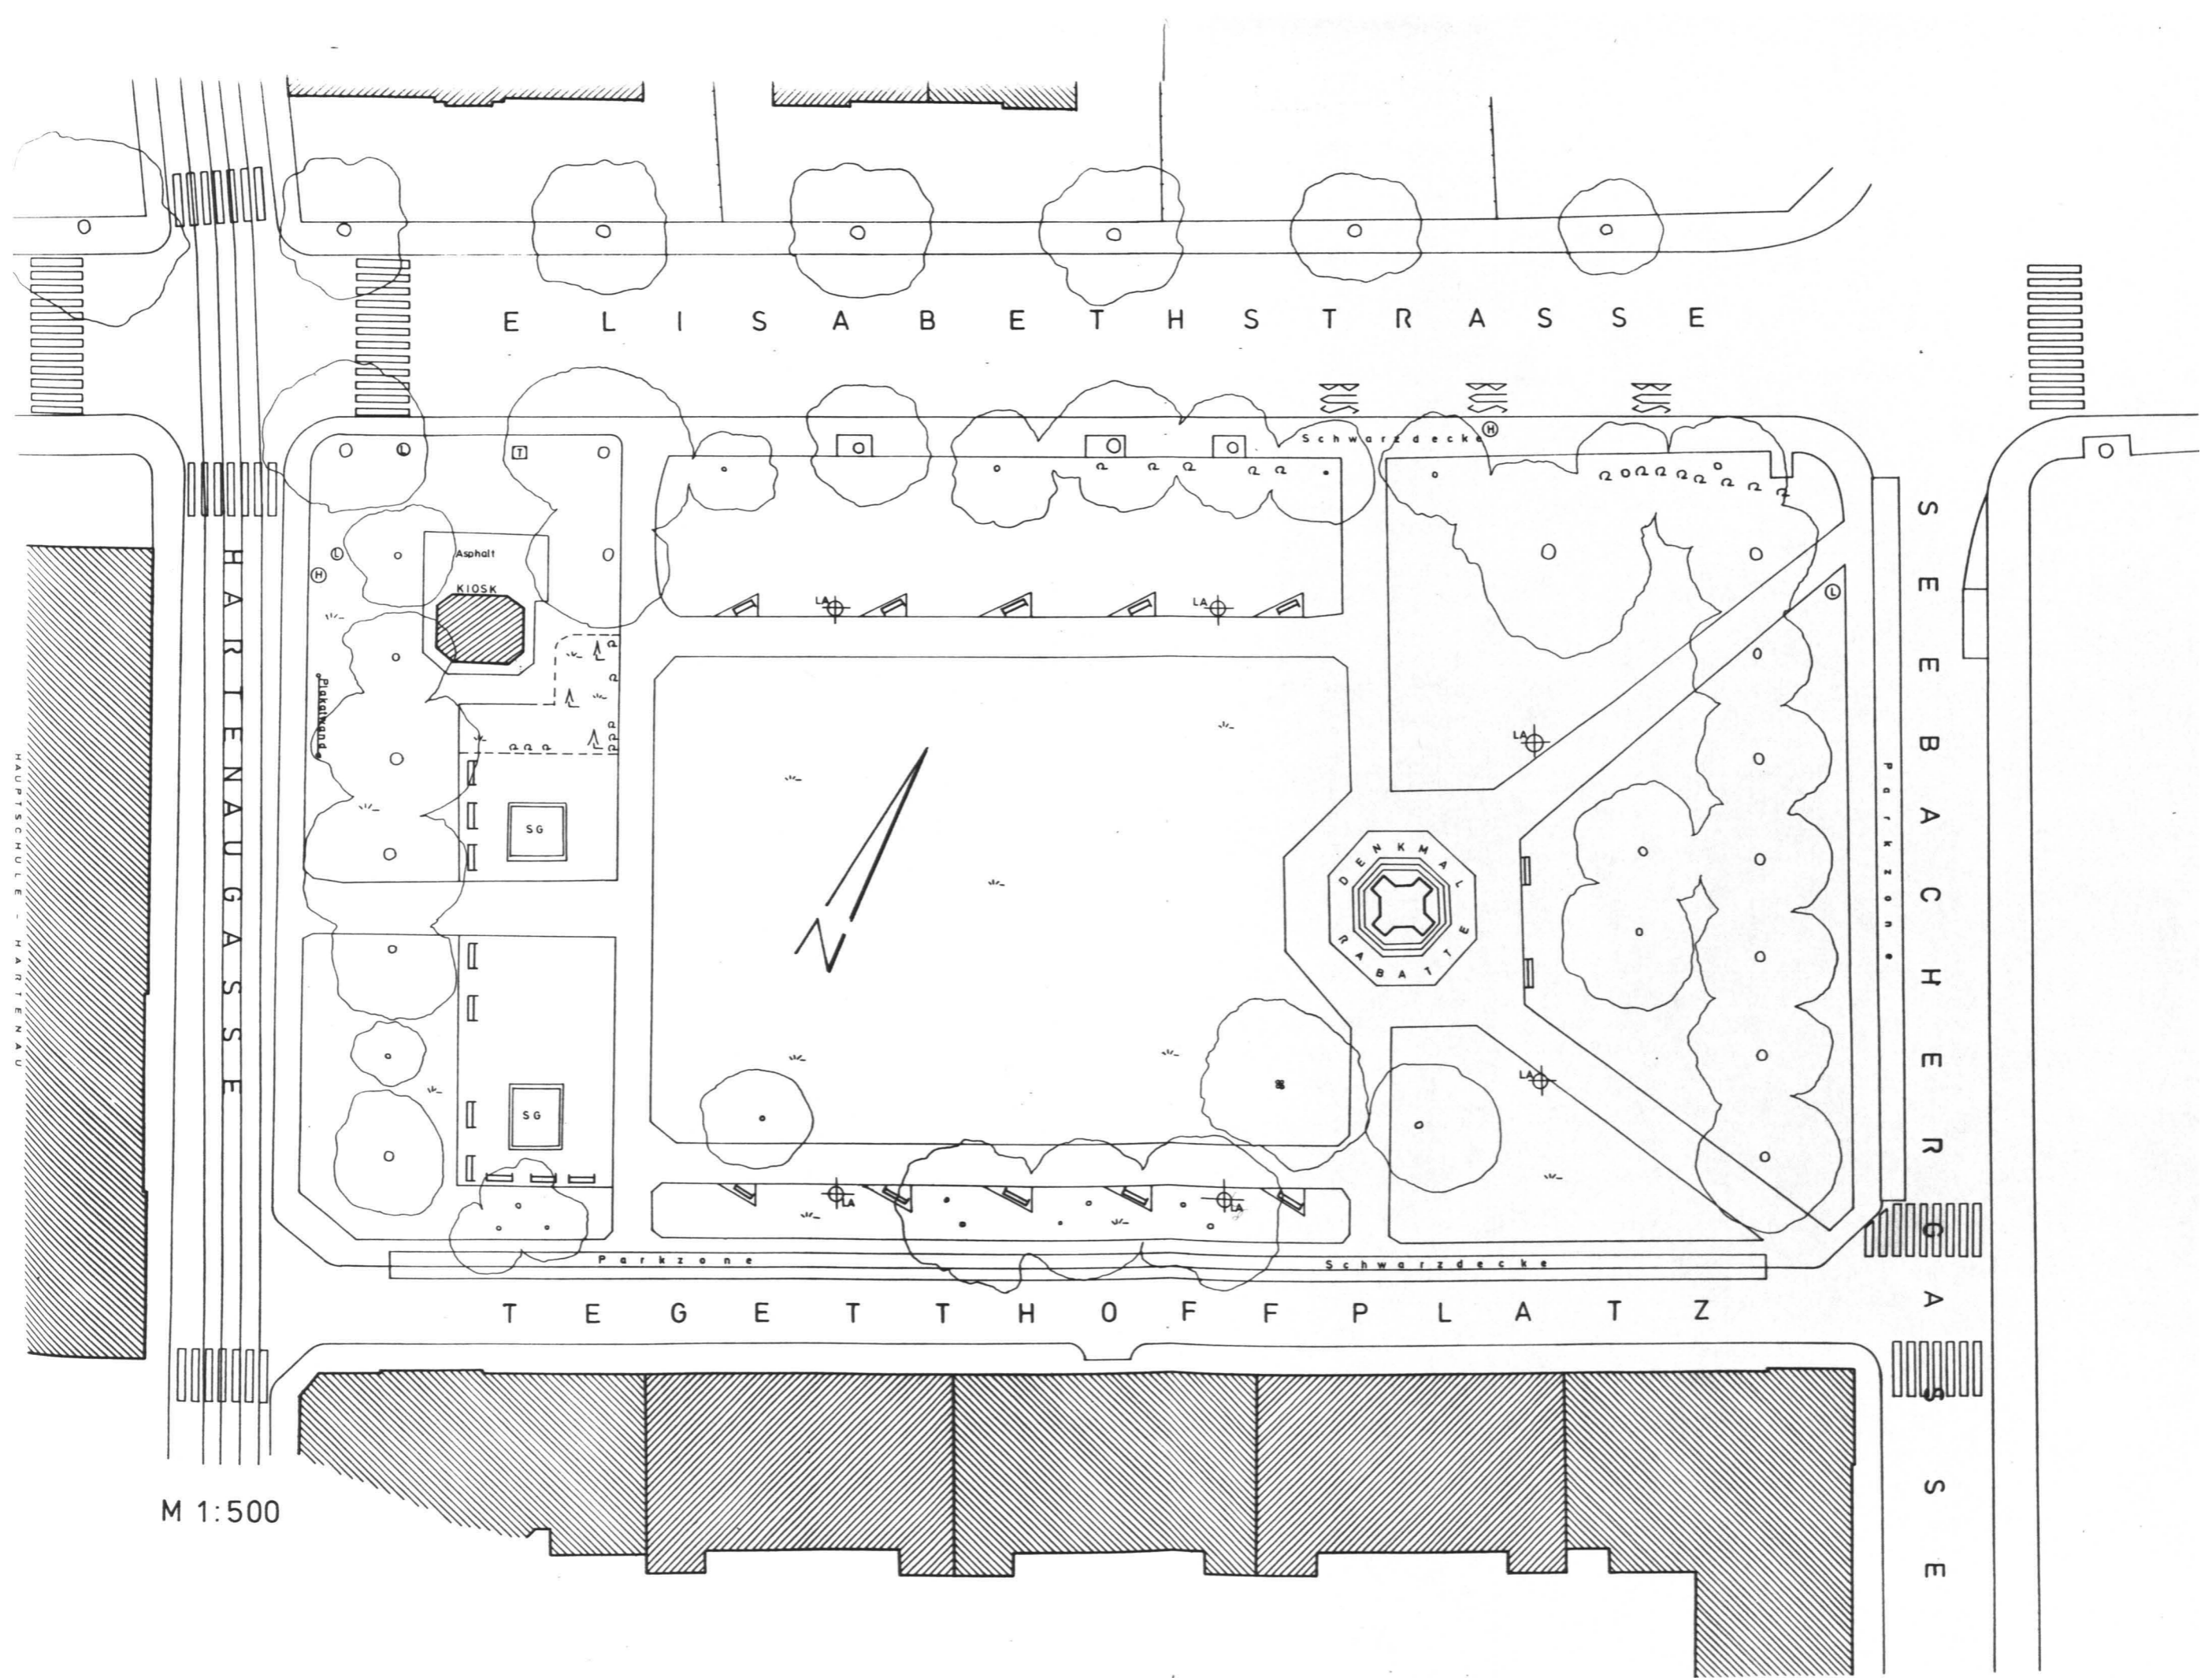

E L I S A B E T H S T R A S S E

S E E B A C H E R O S S E

H A R R I E N A U G A S S E

T E G E T T H O F F P L A T Z

Asphalt  
KIOSK

Parkplatz

SG

SG

Schwarzdecke

D E N K M A L  
T A B A T I E

P a r k z o n e

Schwarzdecke

M 1:500

H A U P T S C H U L E - H A R R I E N A U