

EMBANKMENT N^o 1, AND WASTE WEIR

FIG. 1.
Longitudinal Section thro' Axis of Embankment

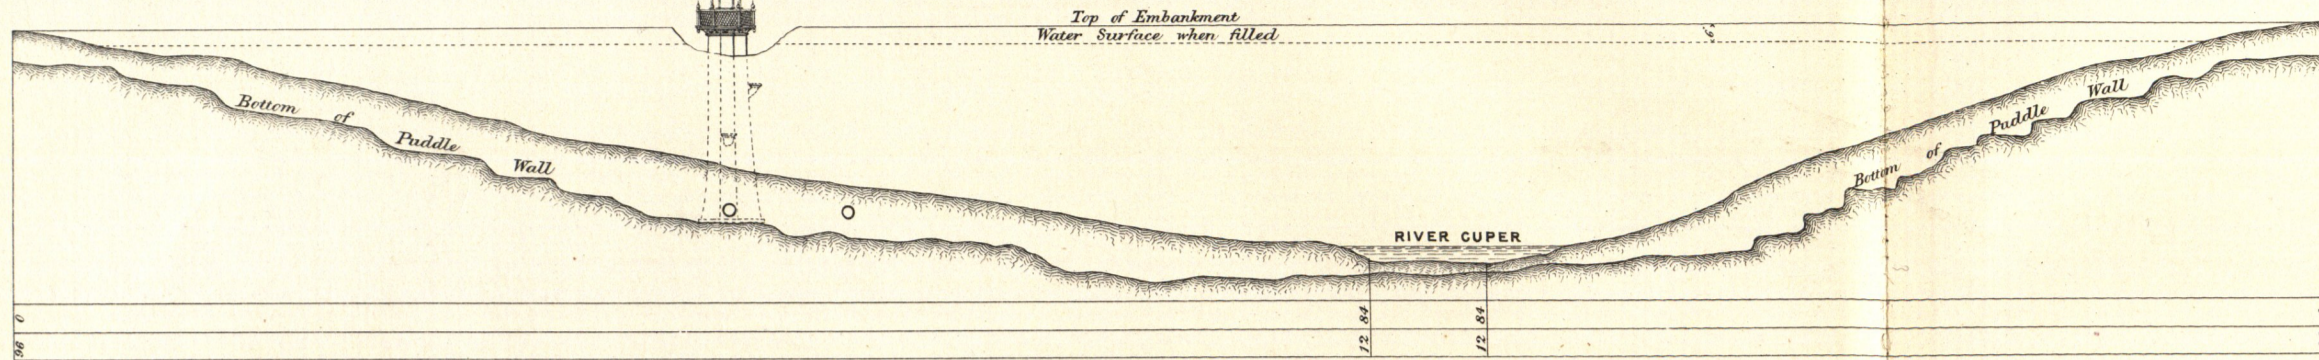


FIG. 2.
Contoured Plan of Embankment N^o 1 and Waste Weir.

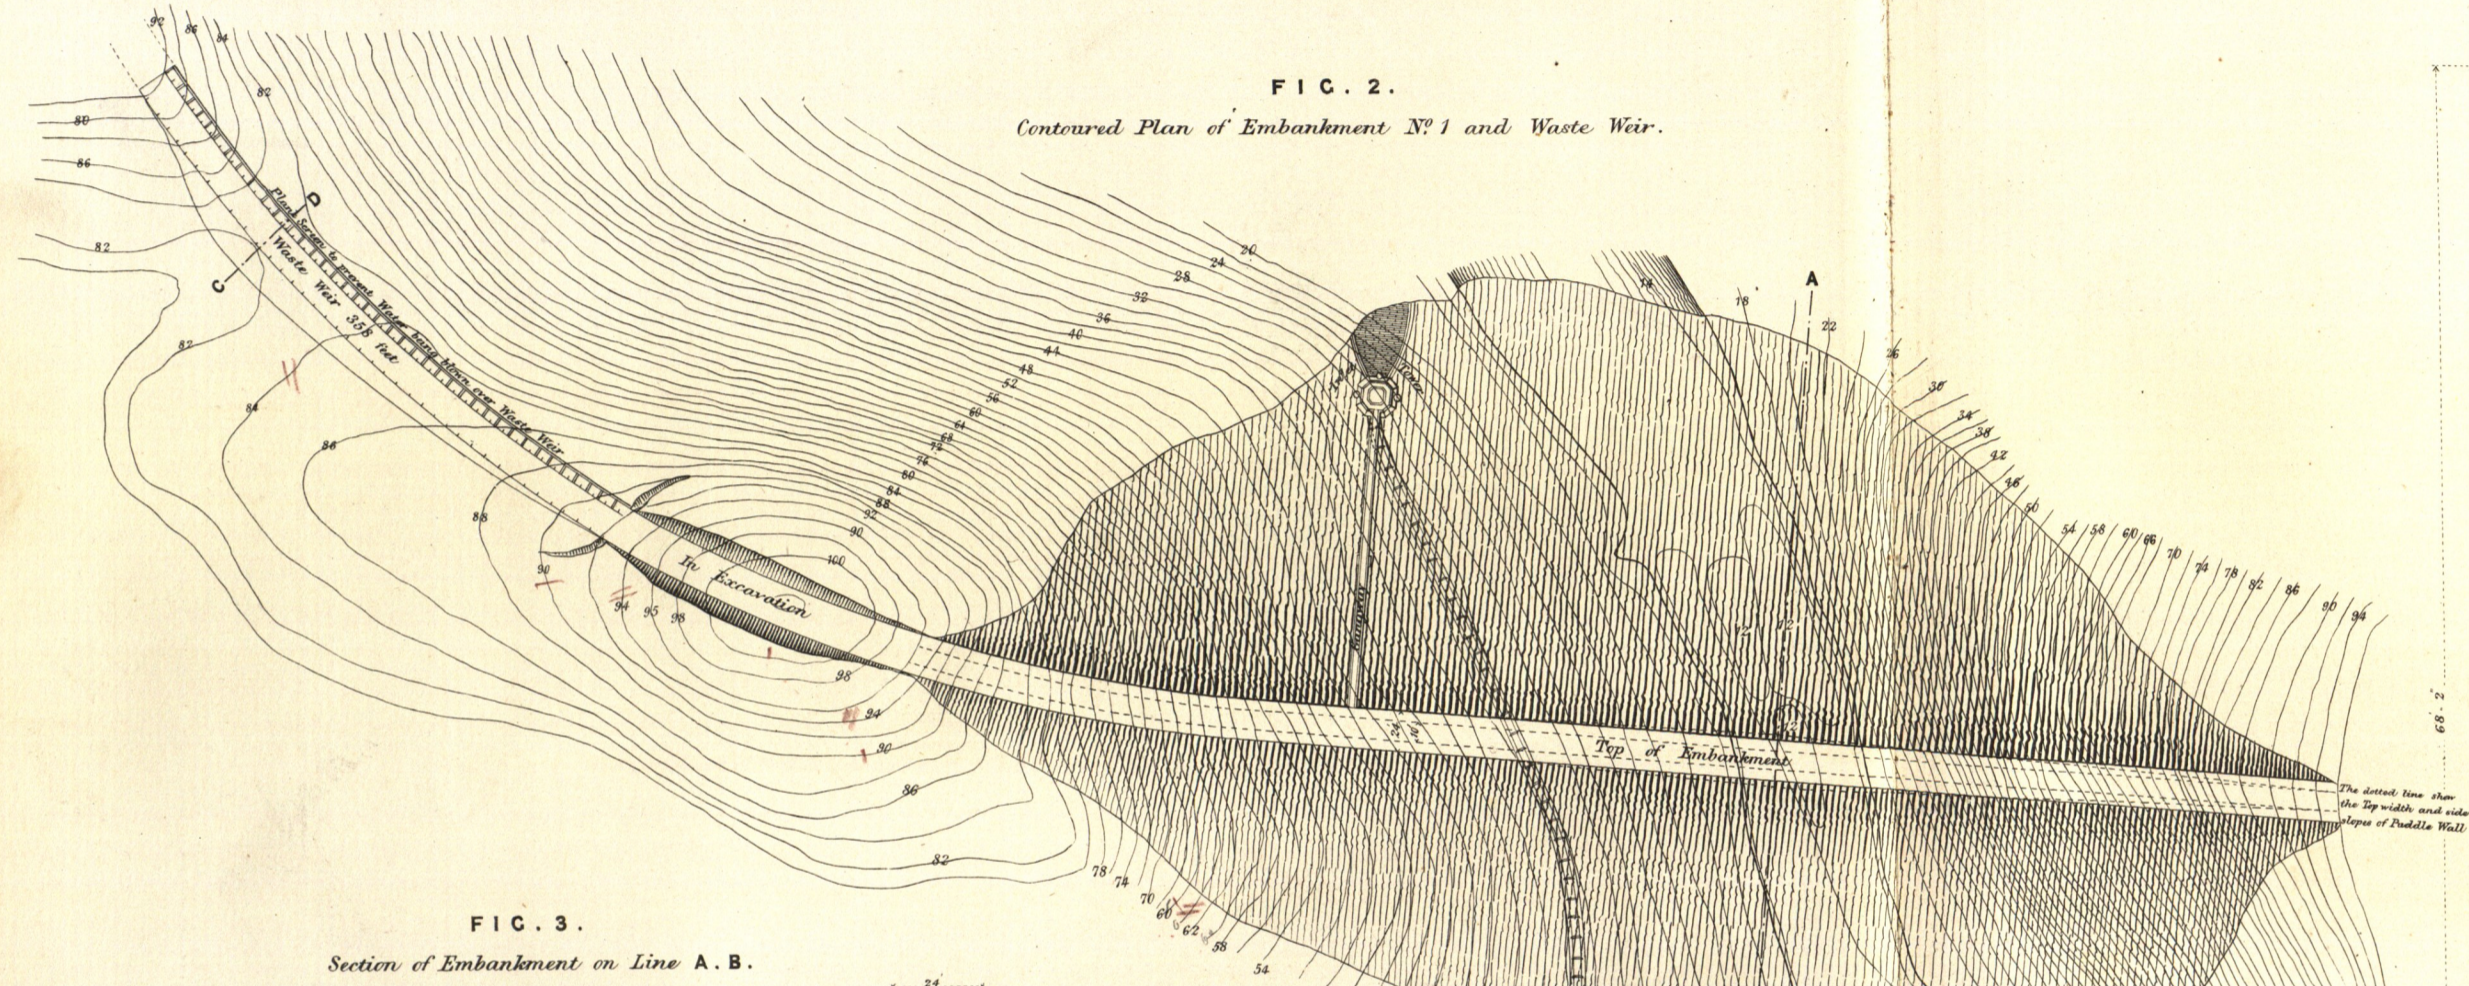


FIG. 3.
Section of Embankment on Line A. B.

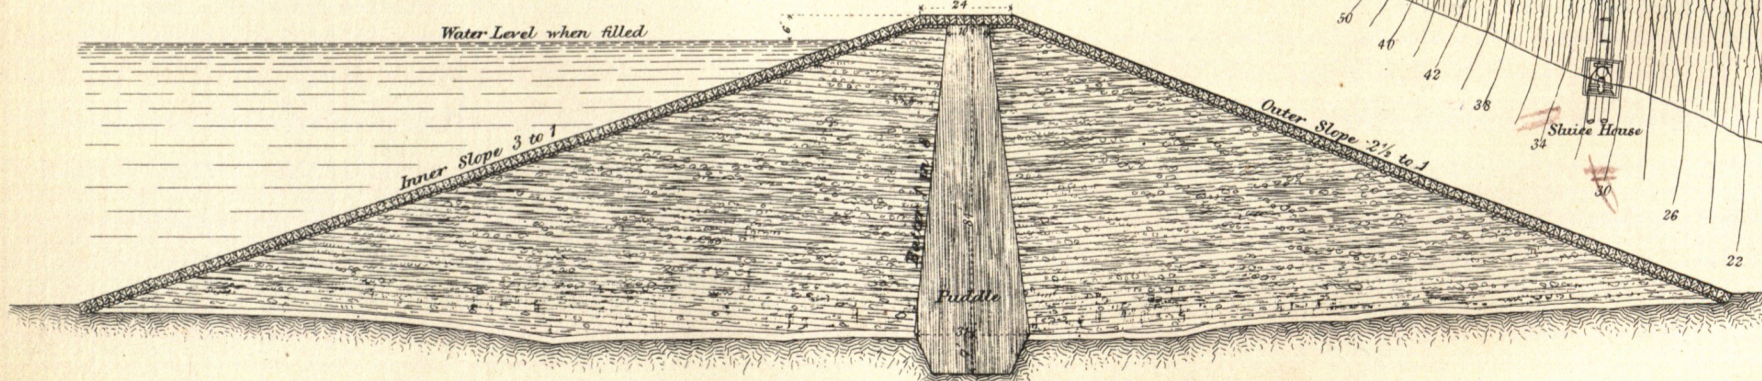


FIG. 4.
Section of Waste Weir on Line C. D.

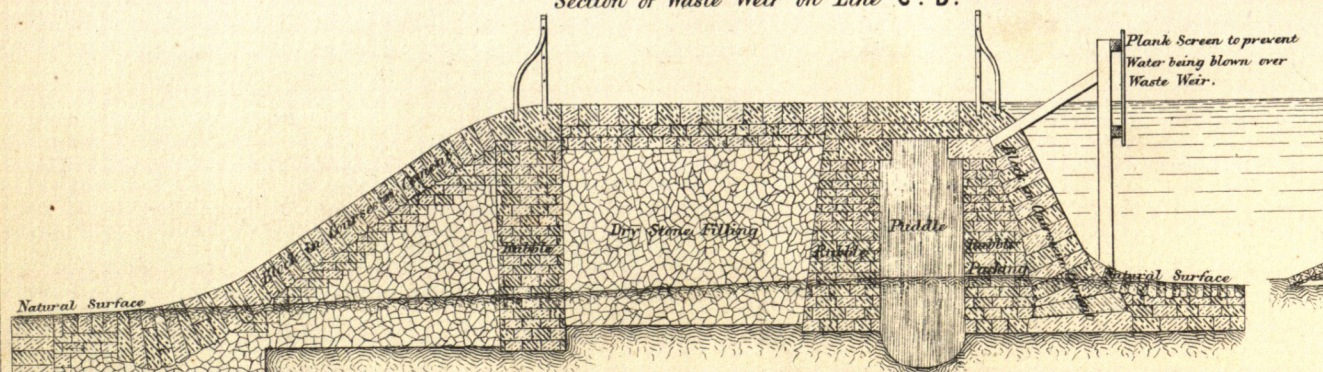


FIG. 5.
Section of Embankment at Gangway and Inlet Tower


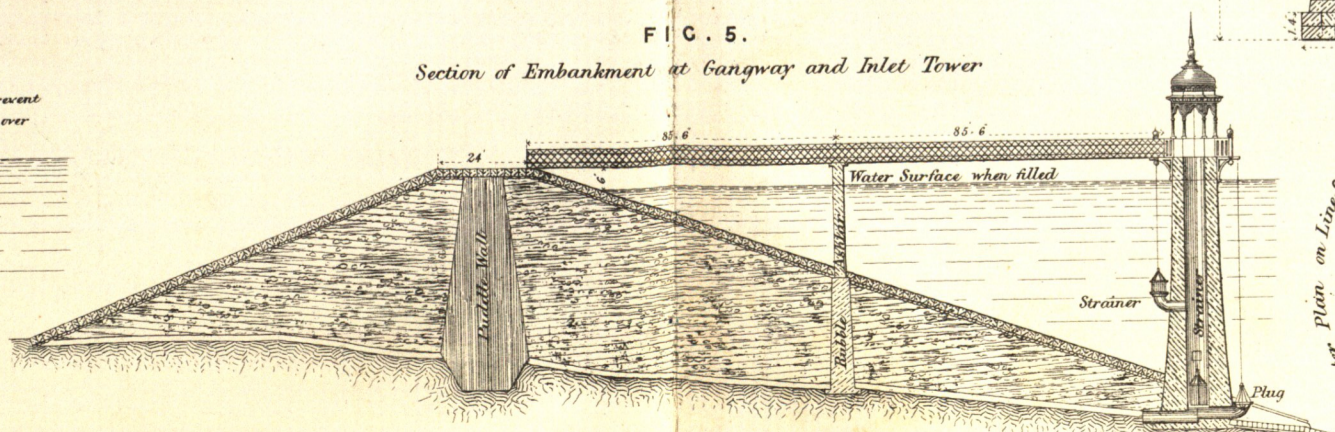


FIG. 6. Section

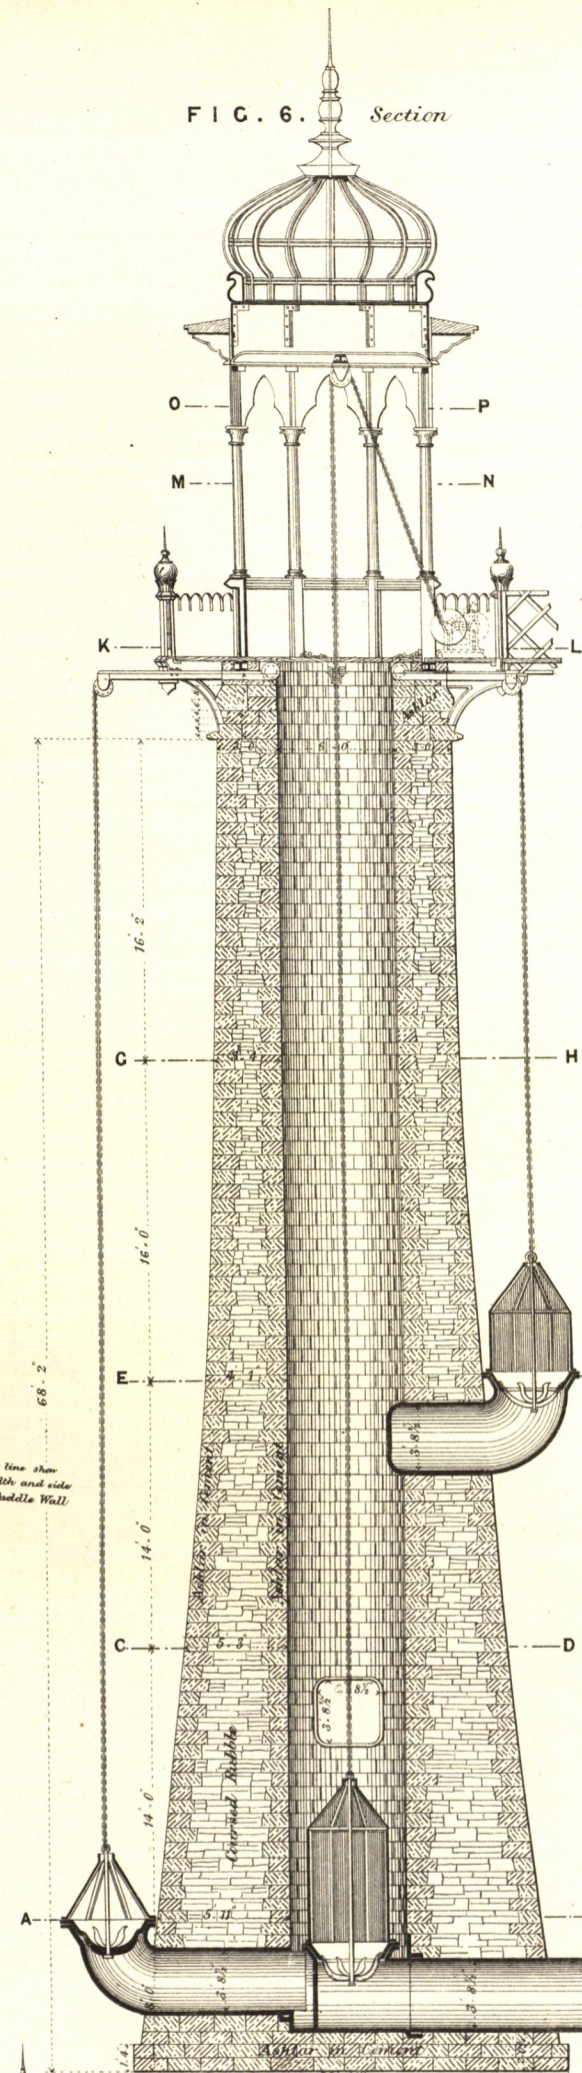

INLET TOWER

FIG. 8.
Section on line X. Y.

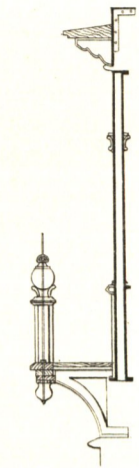


FIG. 7. Elevation

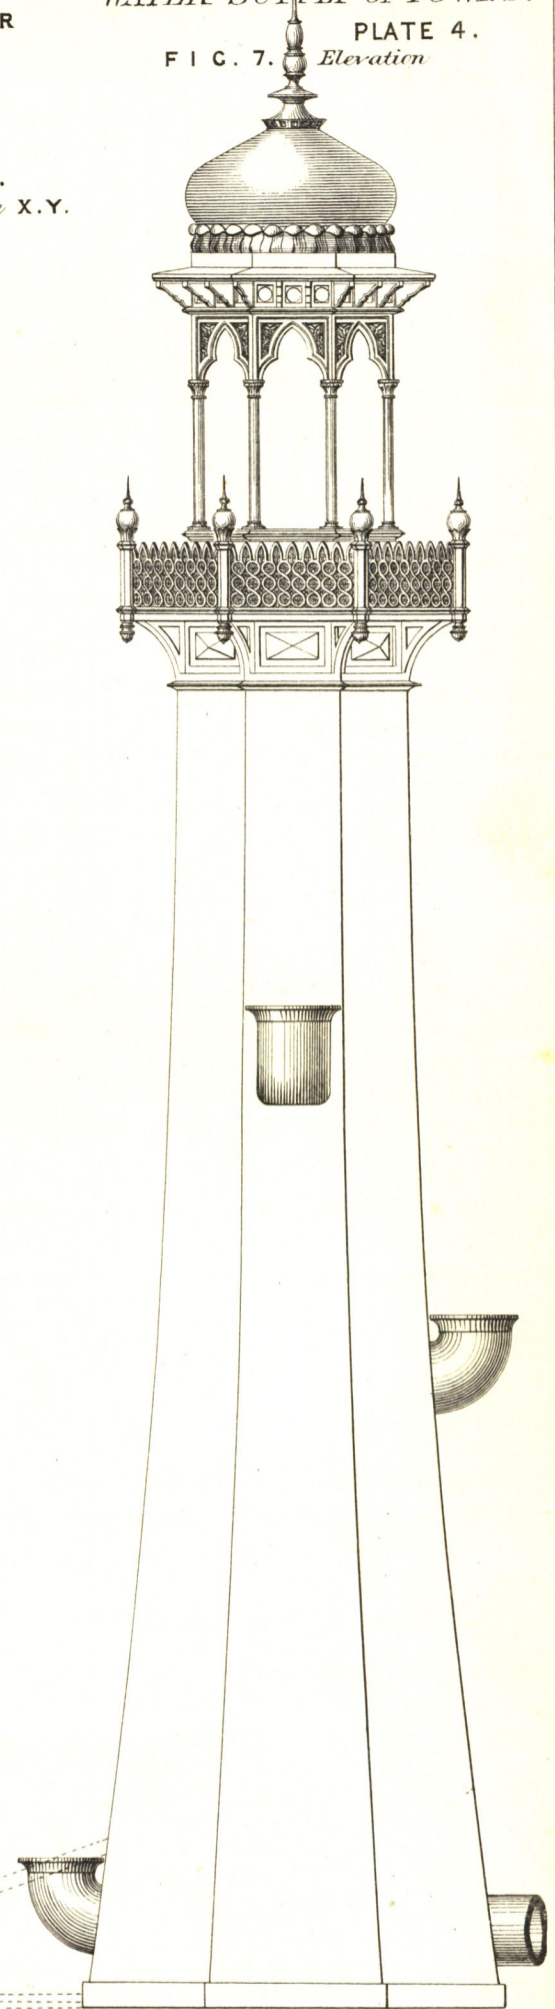


FIG. 9.


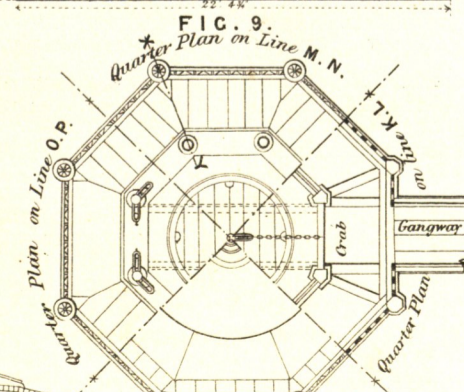


FIG. 10.
End View of Wing Wall

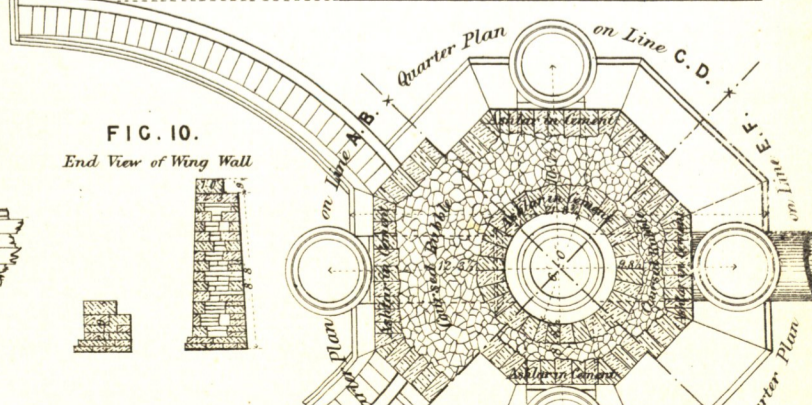

Scale for Fig 1 feet 100 90 80 70 60 50 40 30 20 10 0
 Scale for Fig 2 feet 100 90 80 70 60 50 40 30 20 10 0
 Scale for Figs 3 & 5 feet 10 5 0 5 10 15 20 25 30 35 40 45 50 55 60 65 70 75 80 85 90 95 100 feet
 Scale for Fig 4 feet 10 9 8 7 6 5 4 3 2 1 0