

FIG. 2.

Section on Line A. B.

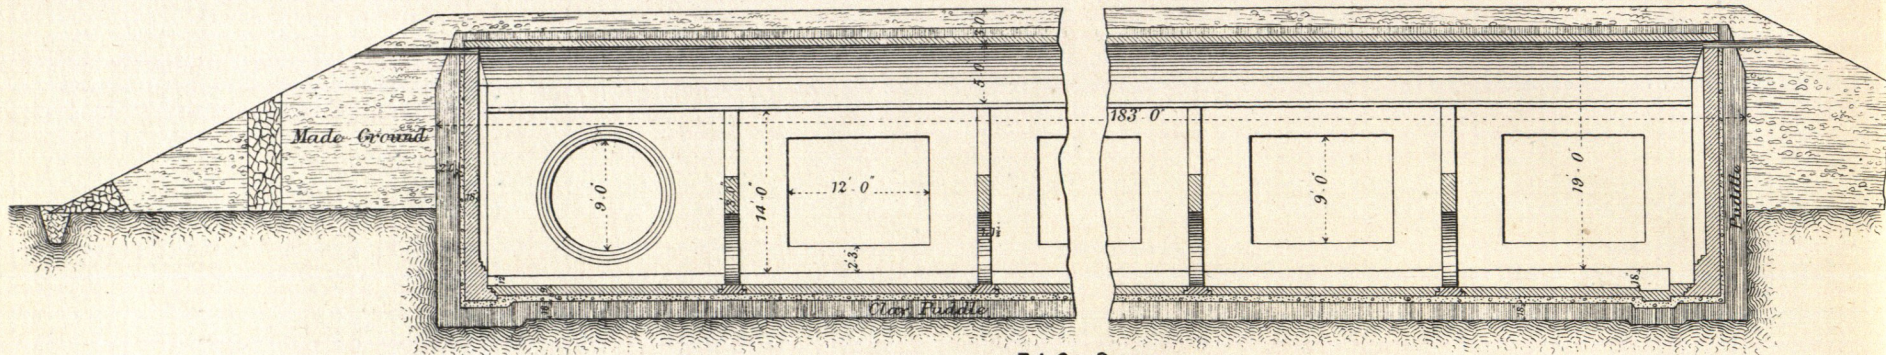


FIG. 3.

Section on Line C. D.

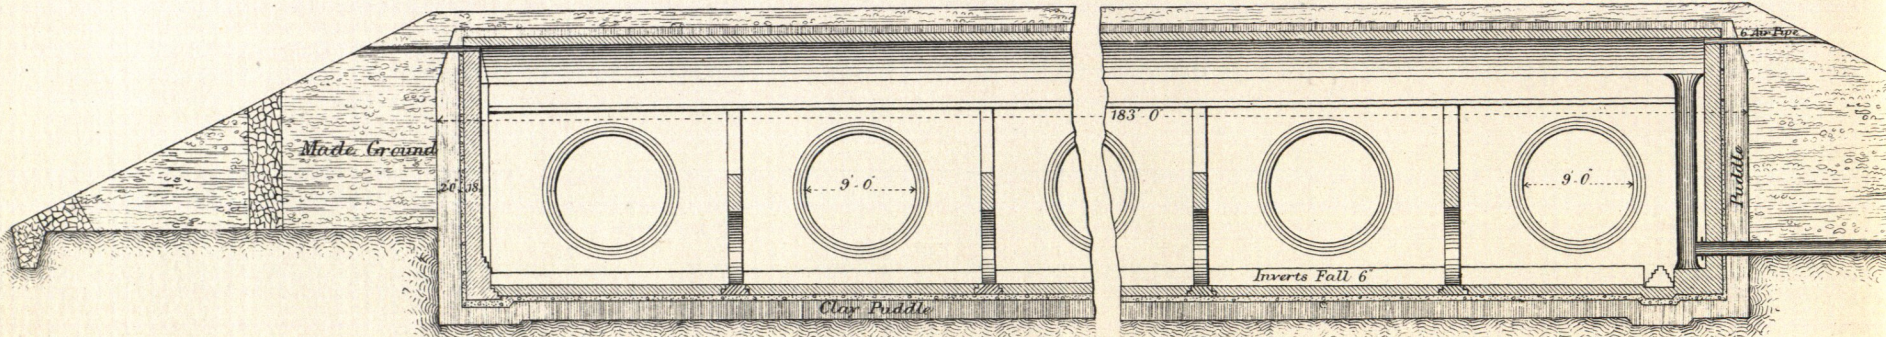


FIG. 4.

Section on Line E. F.

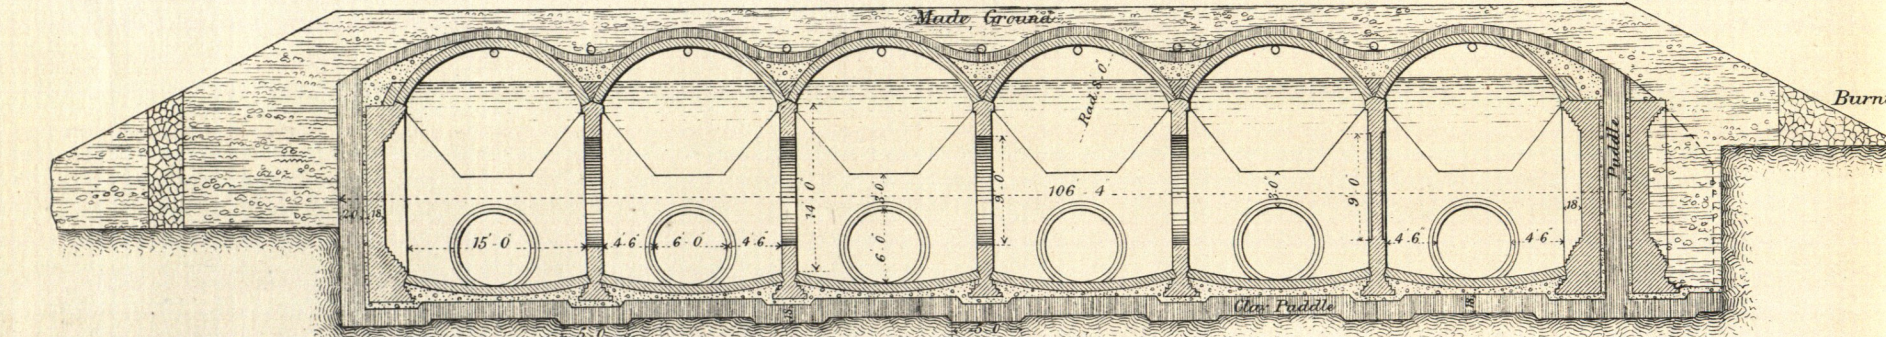


FIG. 1. Half Plan.


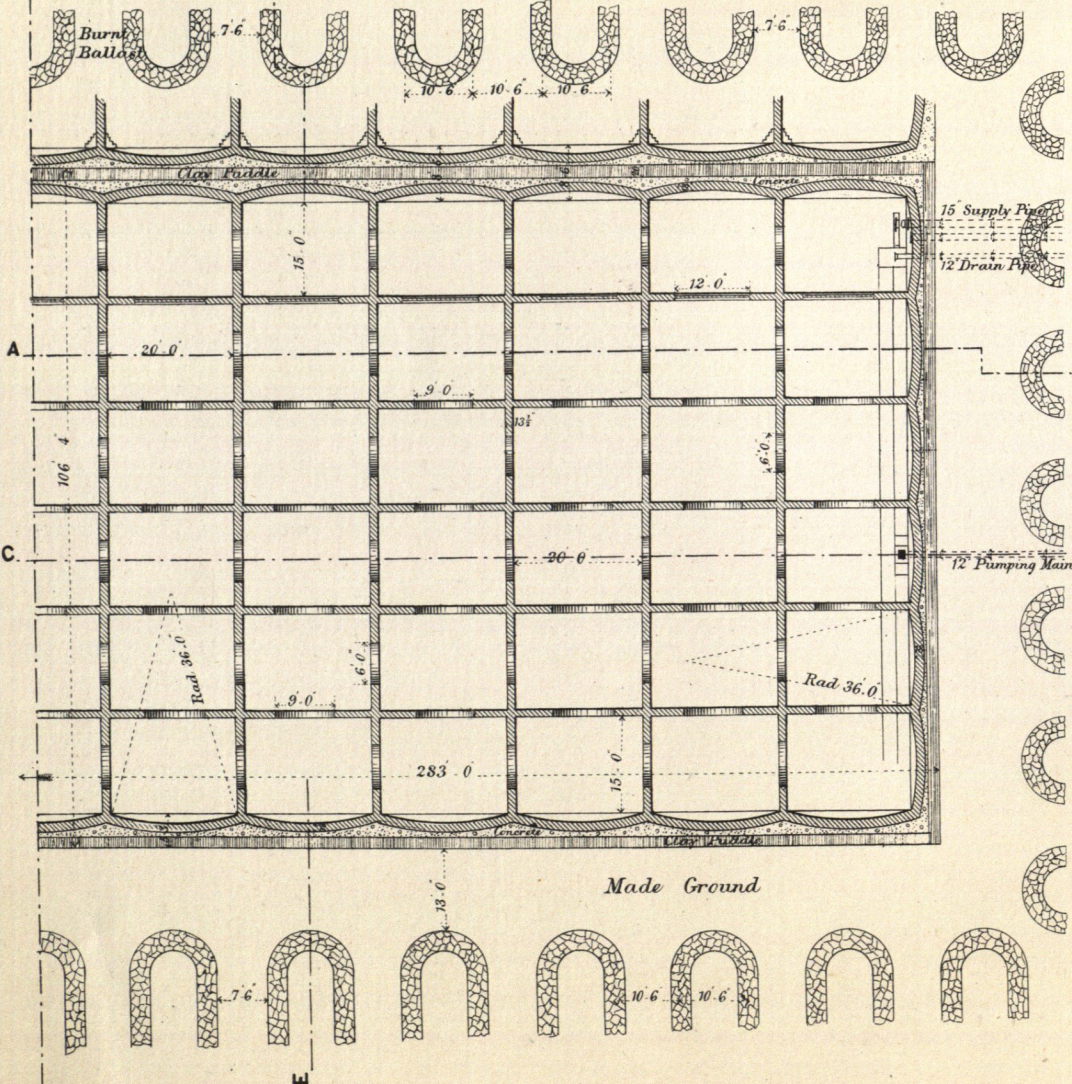


FIG. 5.

Details of Manhole & c.

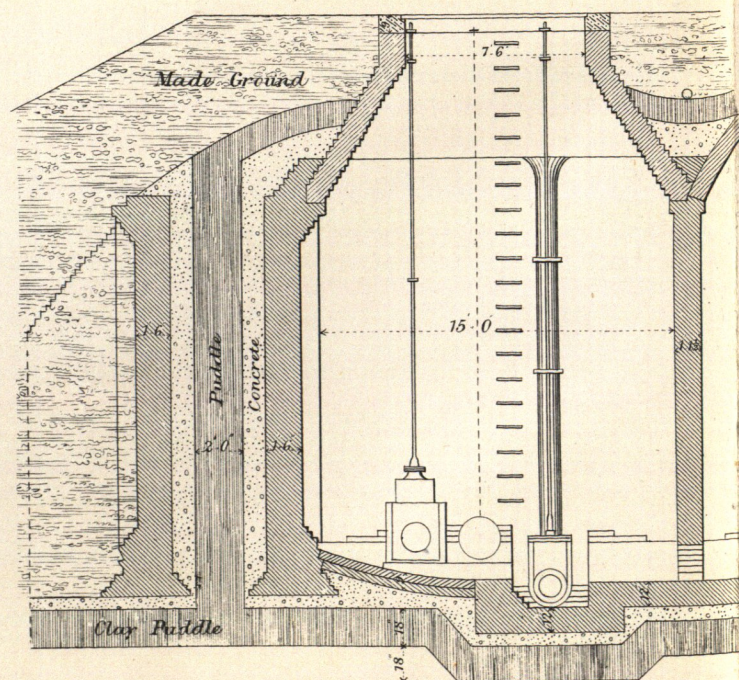

Scale for Figs. 1 & 8.

10 20 30 40 50 60 70 80 90 100 Feet.

Scale for Figs. 2, 3 & 4.

10 20 30 40 50 60 Feet.

Scale for Fig. 5.

10 20 30 Feet.

Scale for Figs. 6, 7, 9, 10 & 11.

10 20 30 40 Feet.

FIG. 6.

Transverse Section.

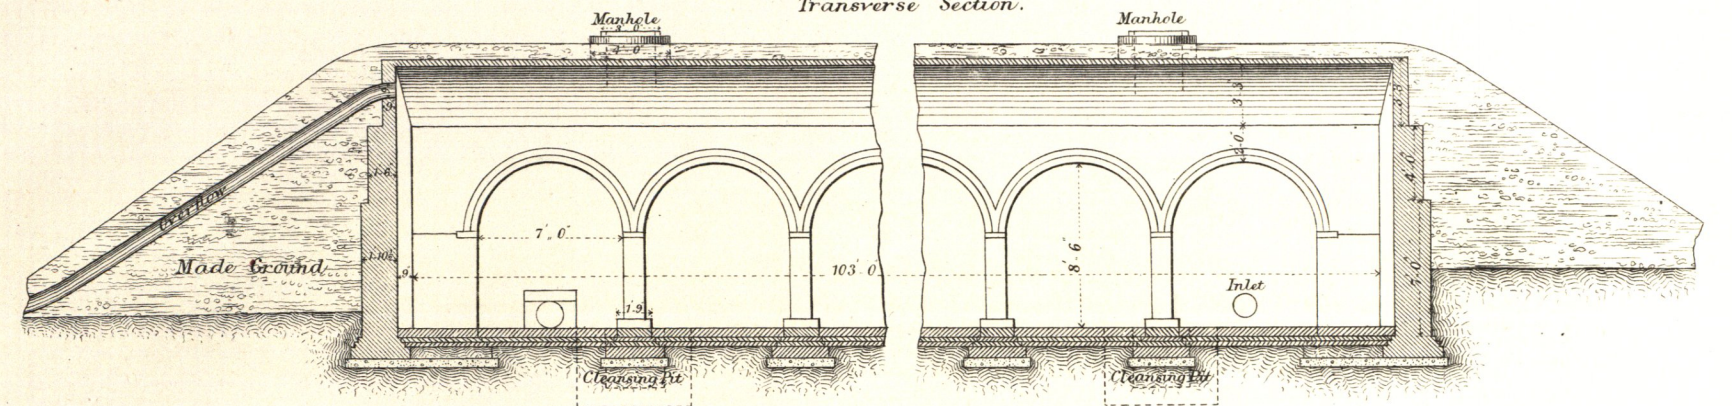


FIG. 7.

Longitudinal Section.

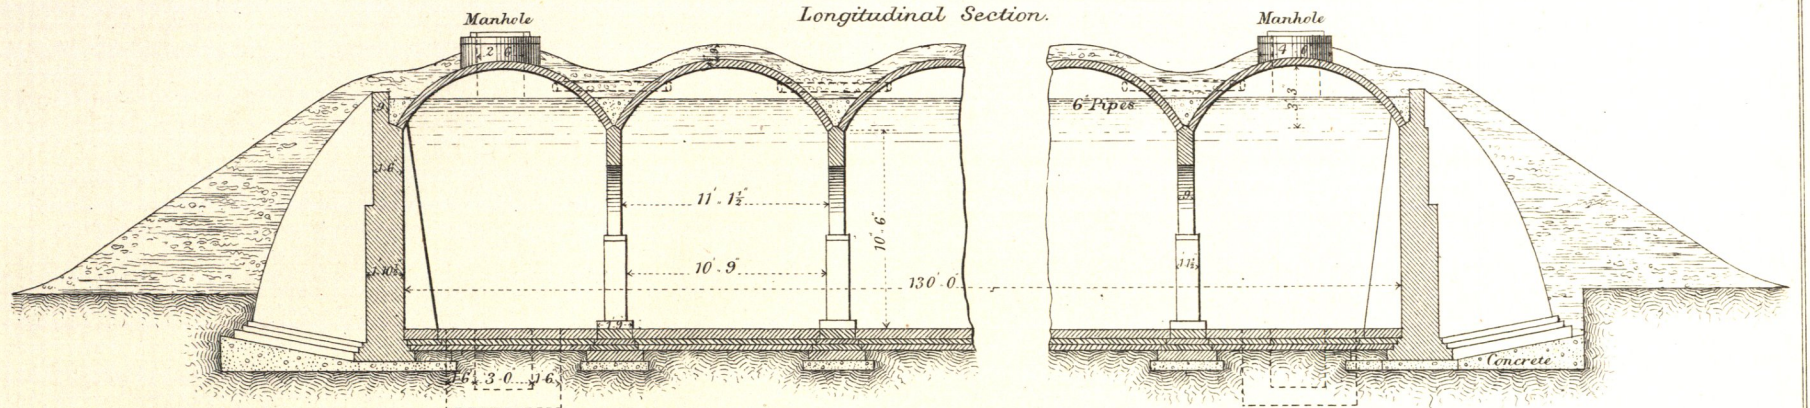


FIG. 9.

Section C. H.

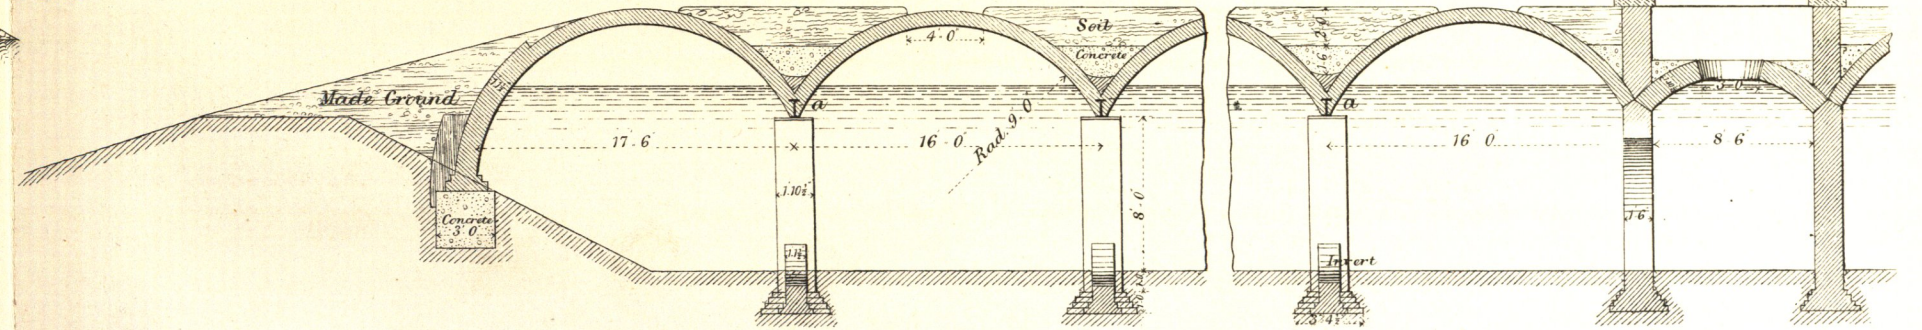


FIG. 10.

Section on Line I. K.

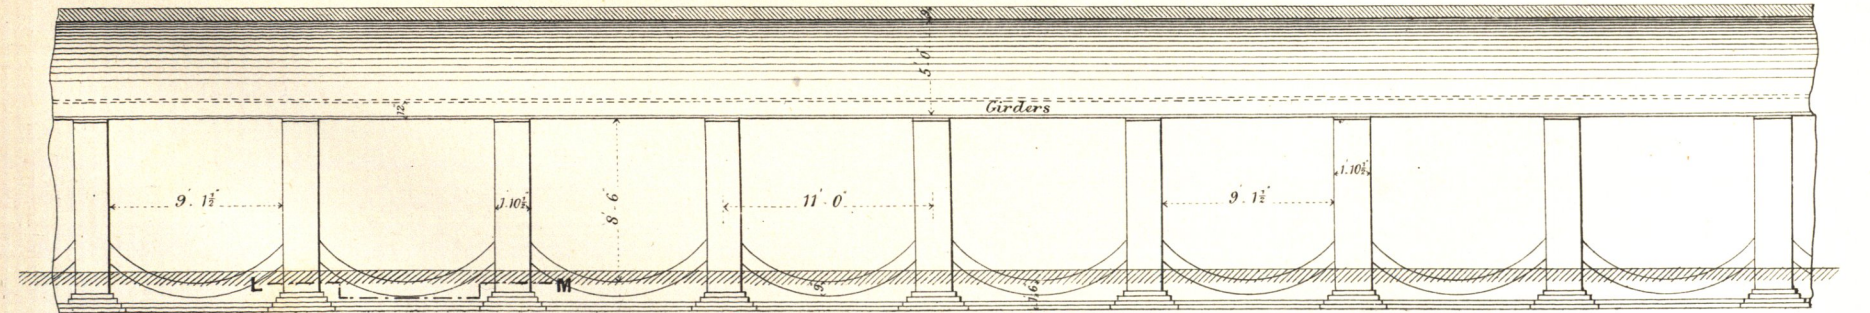


FIG. 12. Detail at a.

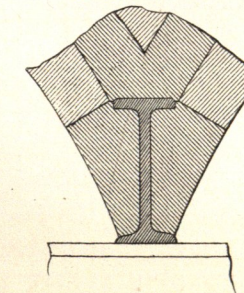


FIG. 11.

Horizontal Section at L. M.

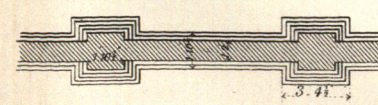


FIG. 8.

Half Plan

