

FIG. 1. End Elevation.

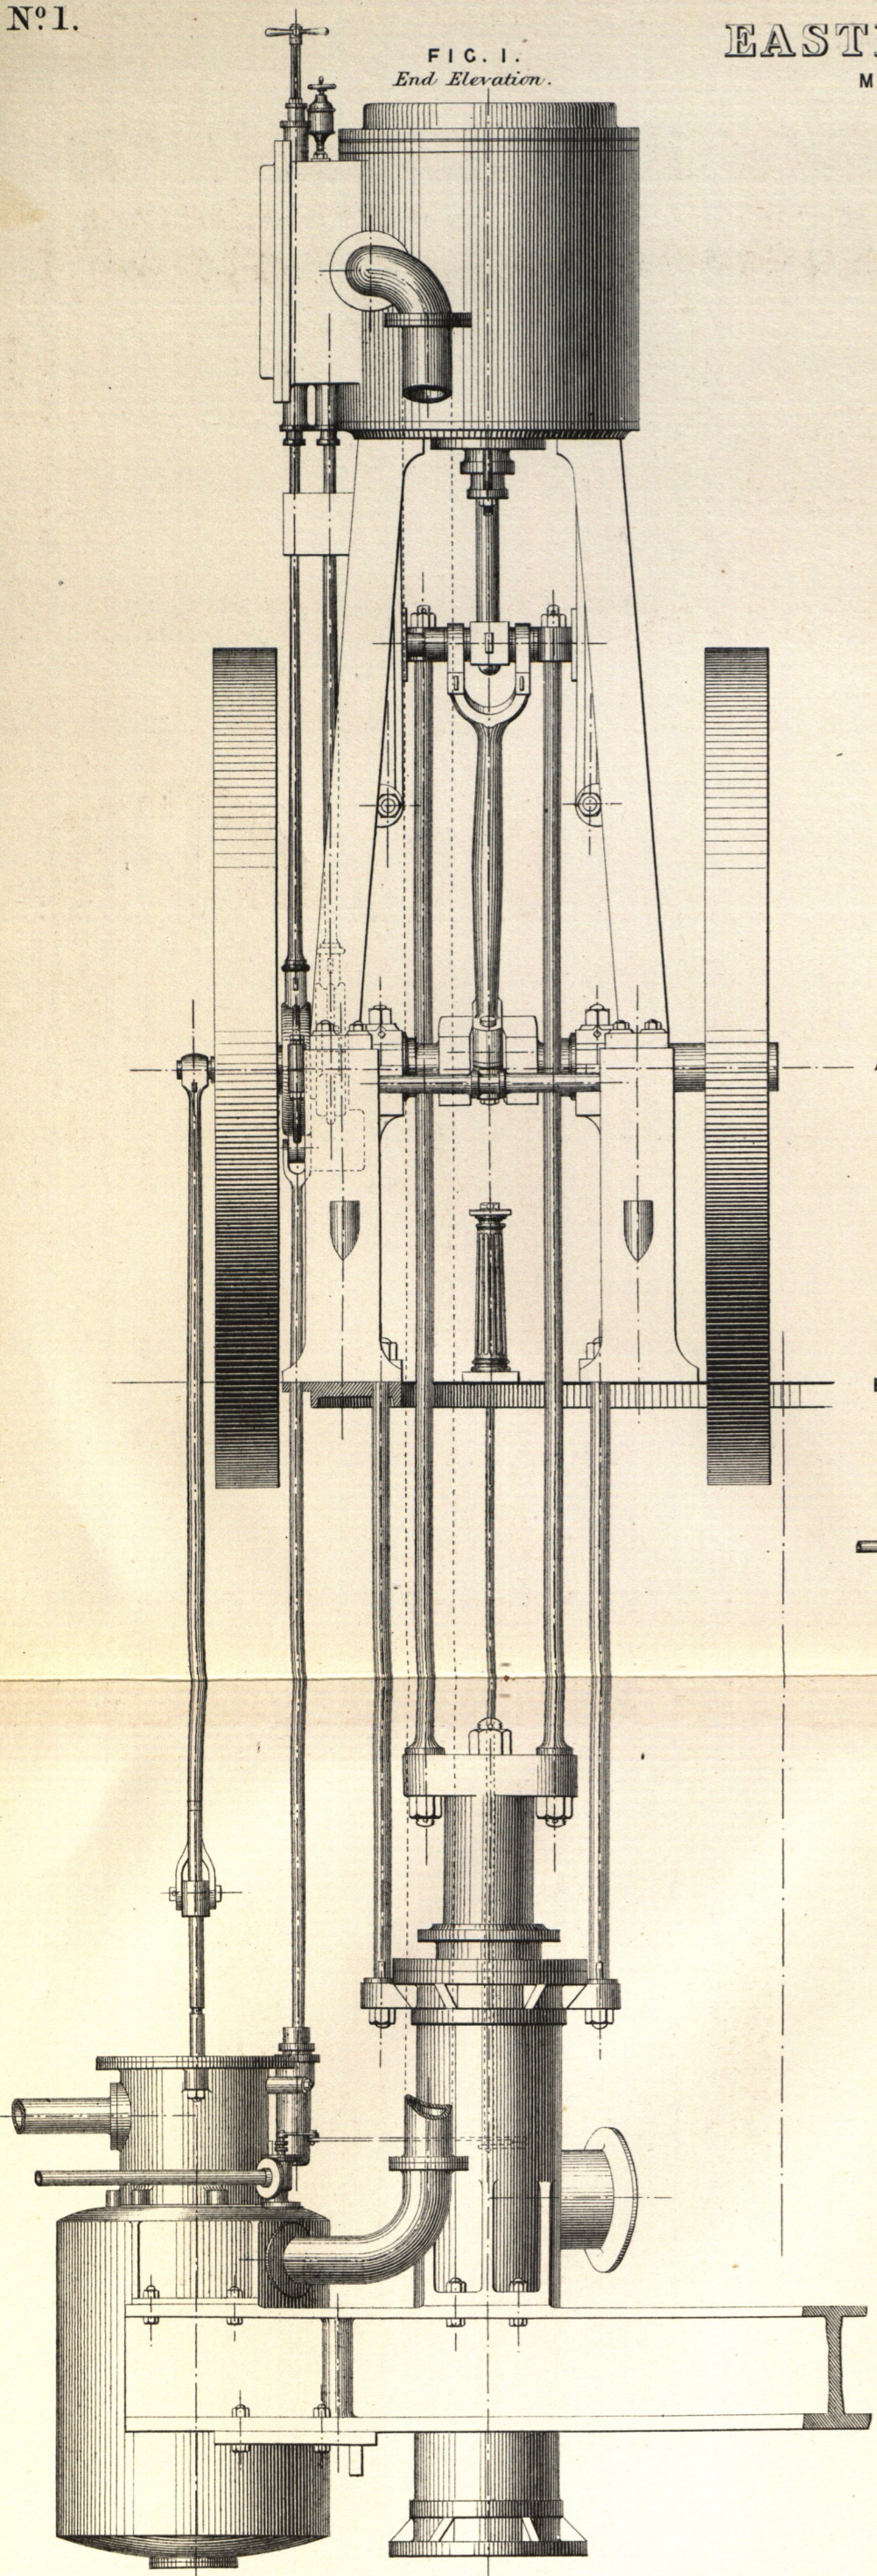


FIG. 6. Section at A. B.

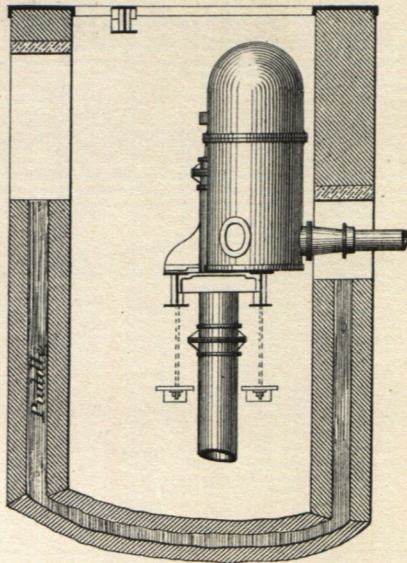


FIG. 7. Plan at E. F.

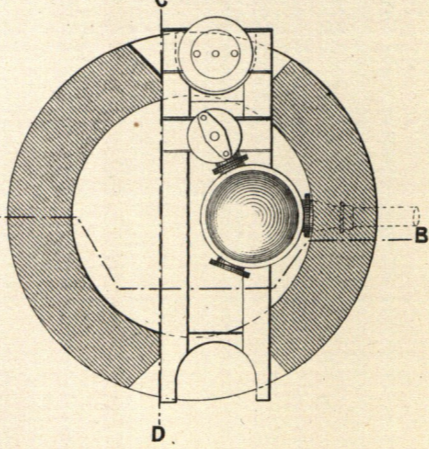


FIG. 8. Section at C. D.

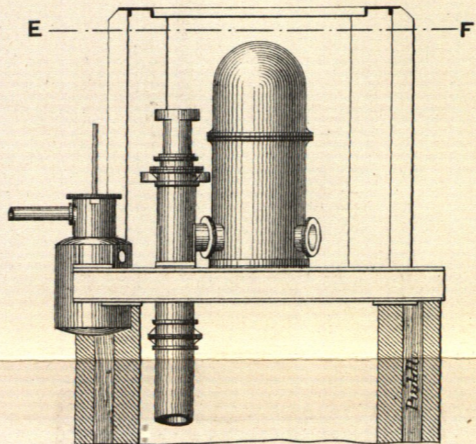


FIG. 9. Front Elevation of Pipe.

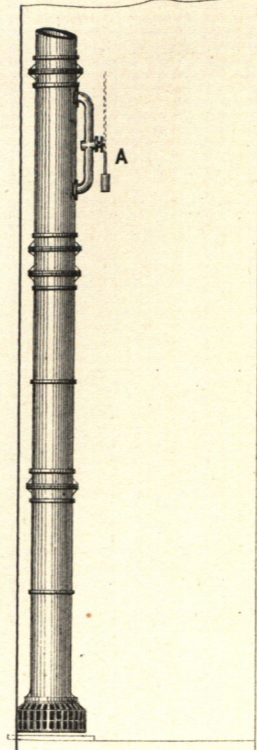


FIG. 10. Enlarged Detail at A.

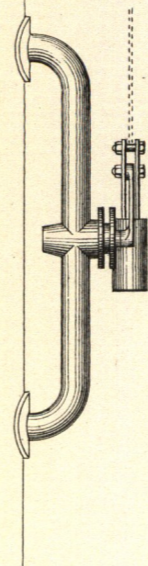


FIG. 2. Side Elevation.


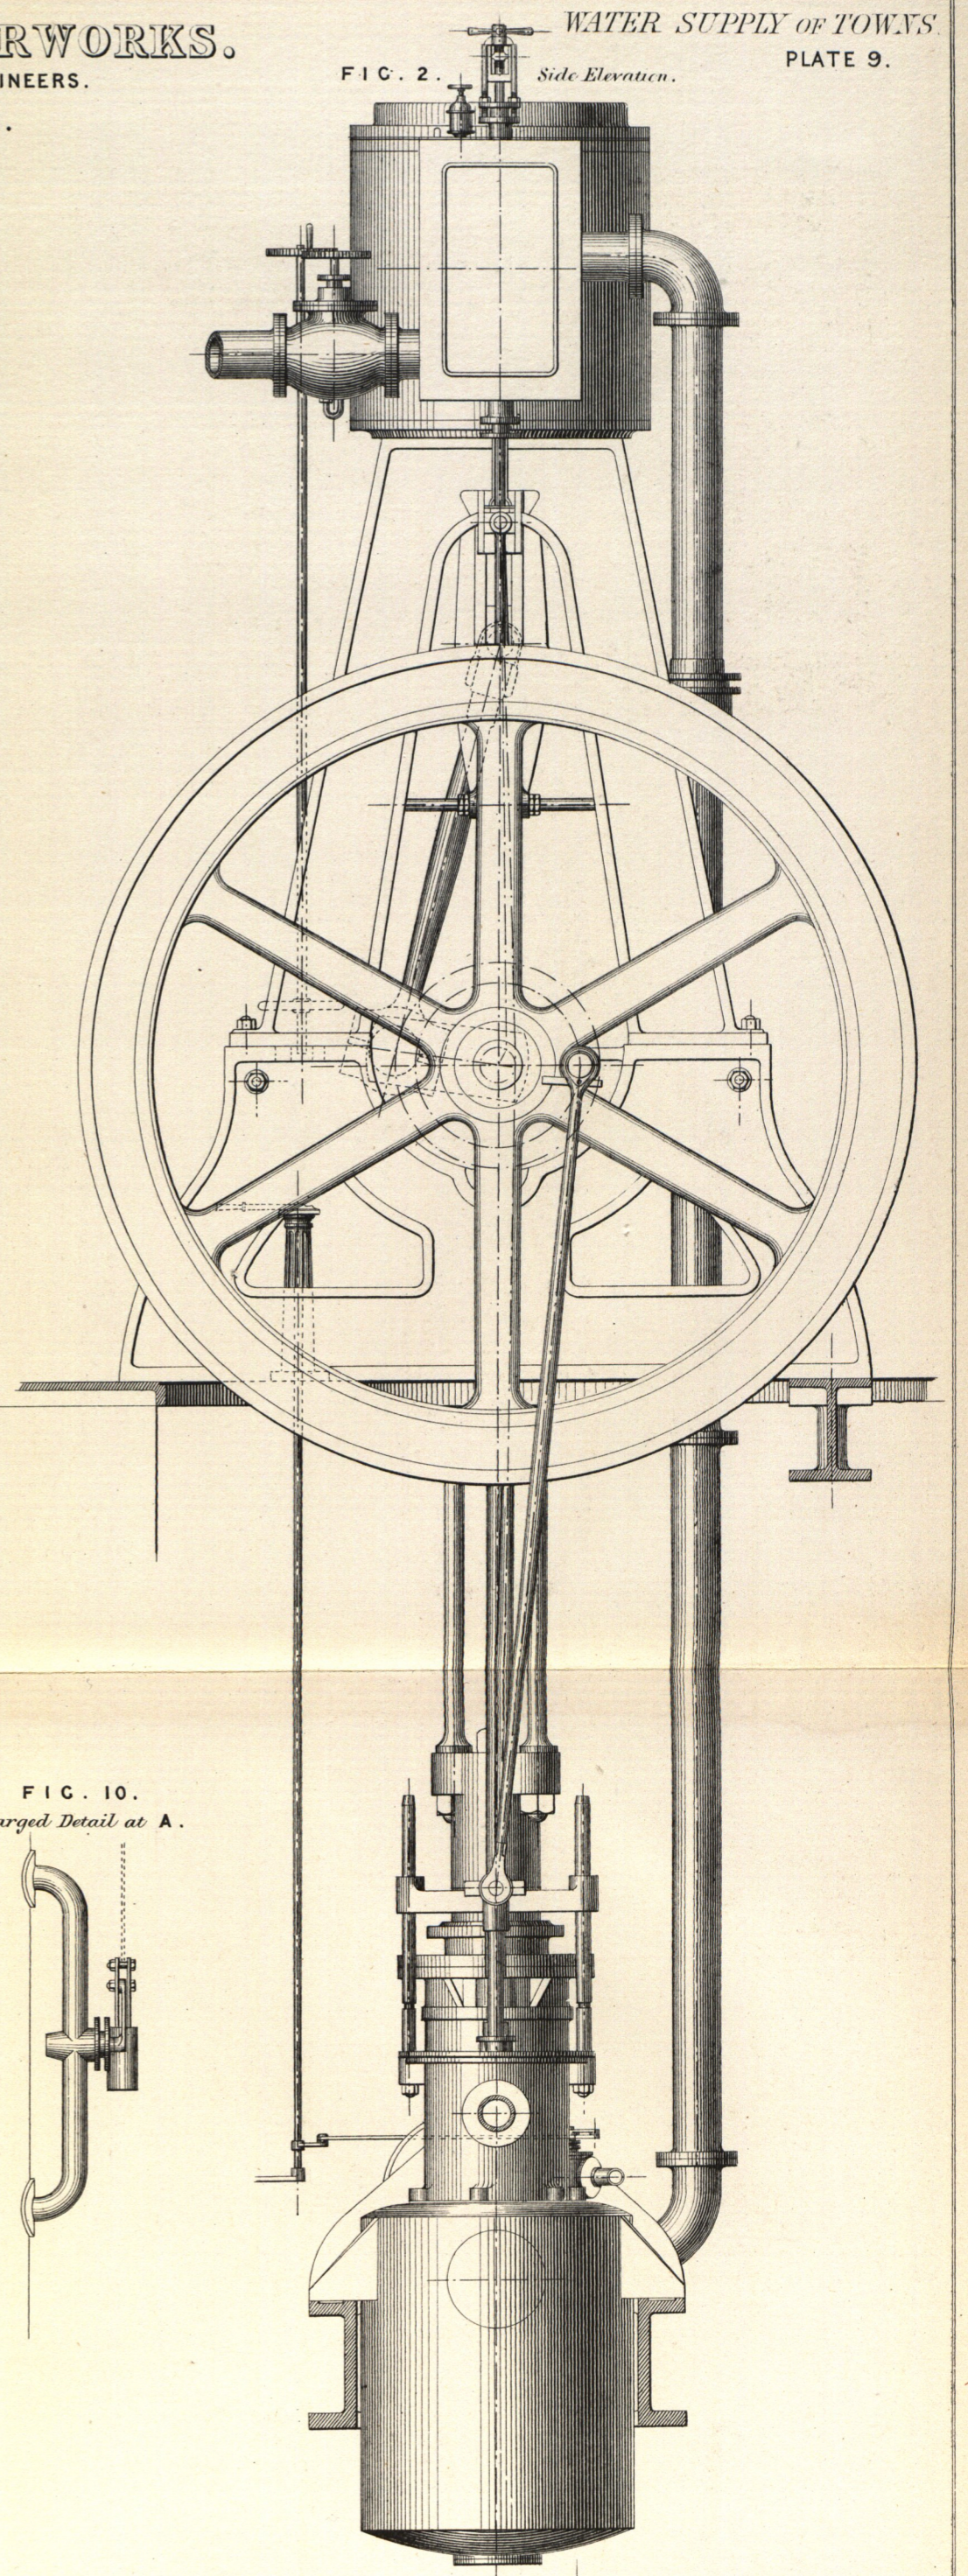


FIG. 3. Plan.

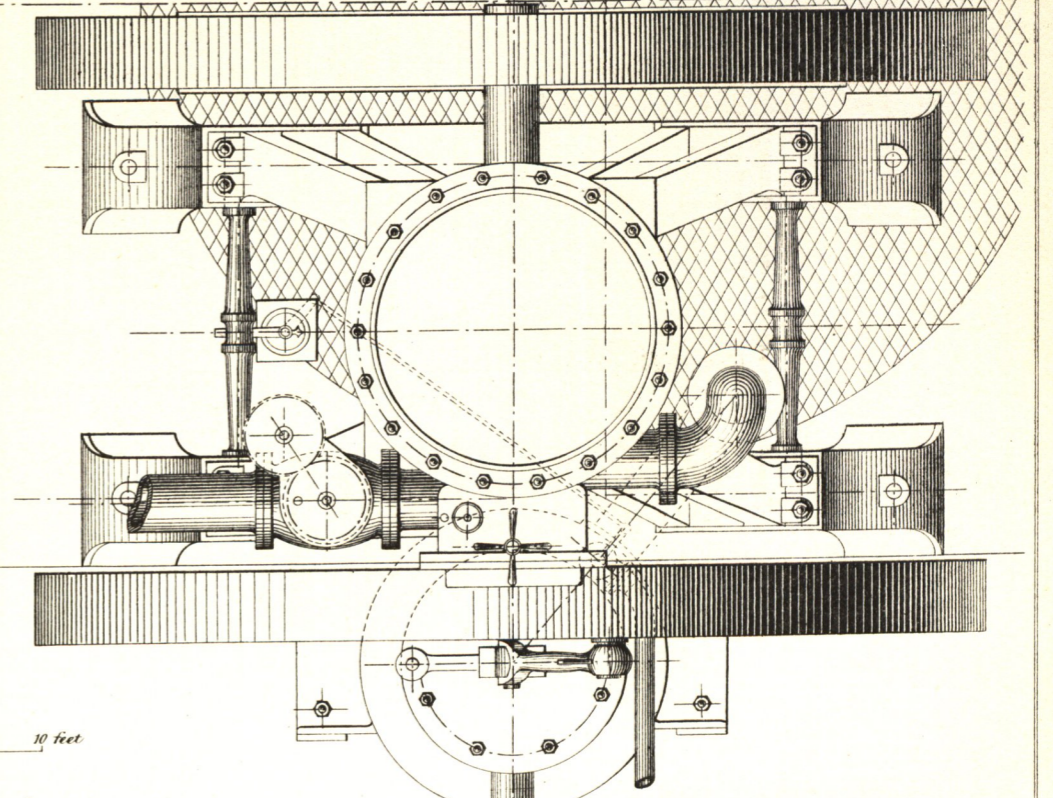

Scale for Figs 6, 7, 8 & 9.

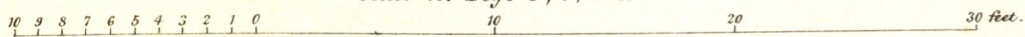


FIG. 4. Enlarged Front Elevation of Pipe.



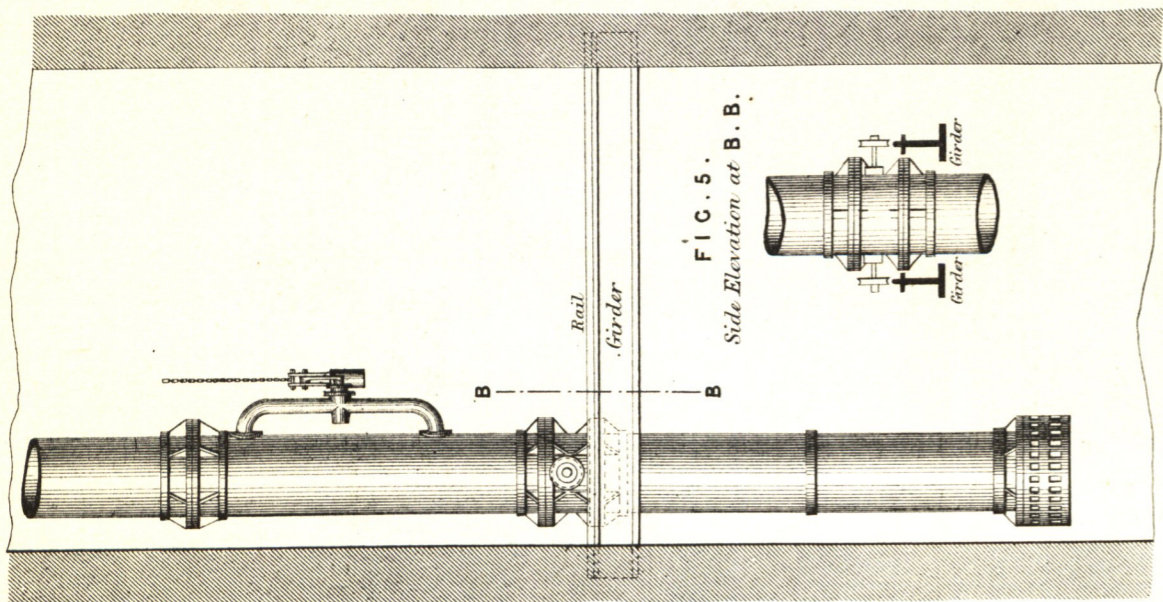


FIG. 5. Side Elevation at B. B.

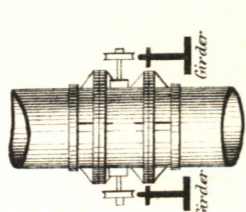

Scale for Figs 1, 2, 3 & 10.

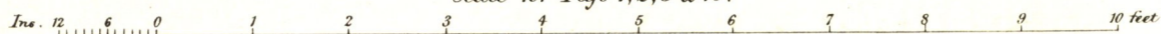

Scale for Figs 4 & 5.

