

LAMBETH WATERWORKS.
ENGINES AT BRIXTON PUMPING STATION.
SIMPSON & COMPY ENGINEERS.

FIG. 2.
Sectional Elevation of Low Pressure Engine.

FIG. 1.
End Elevation.




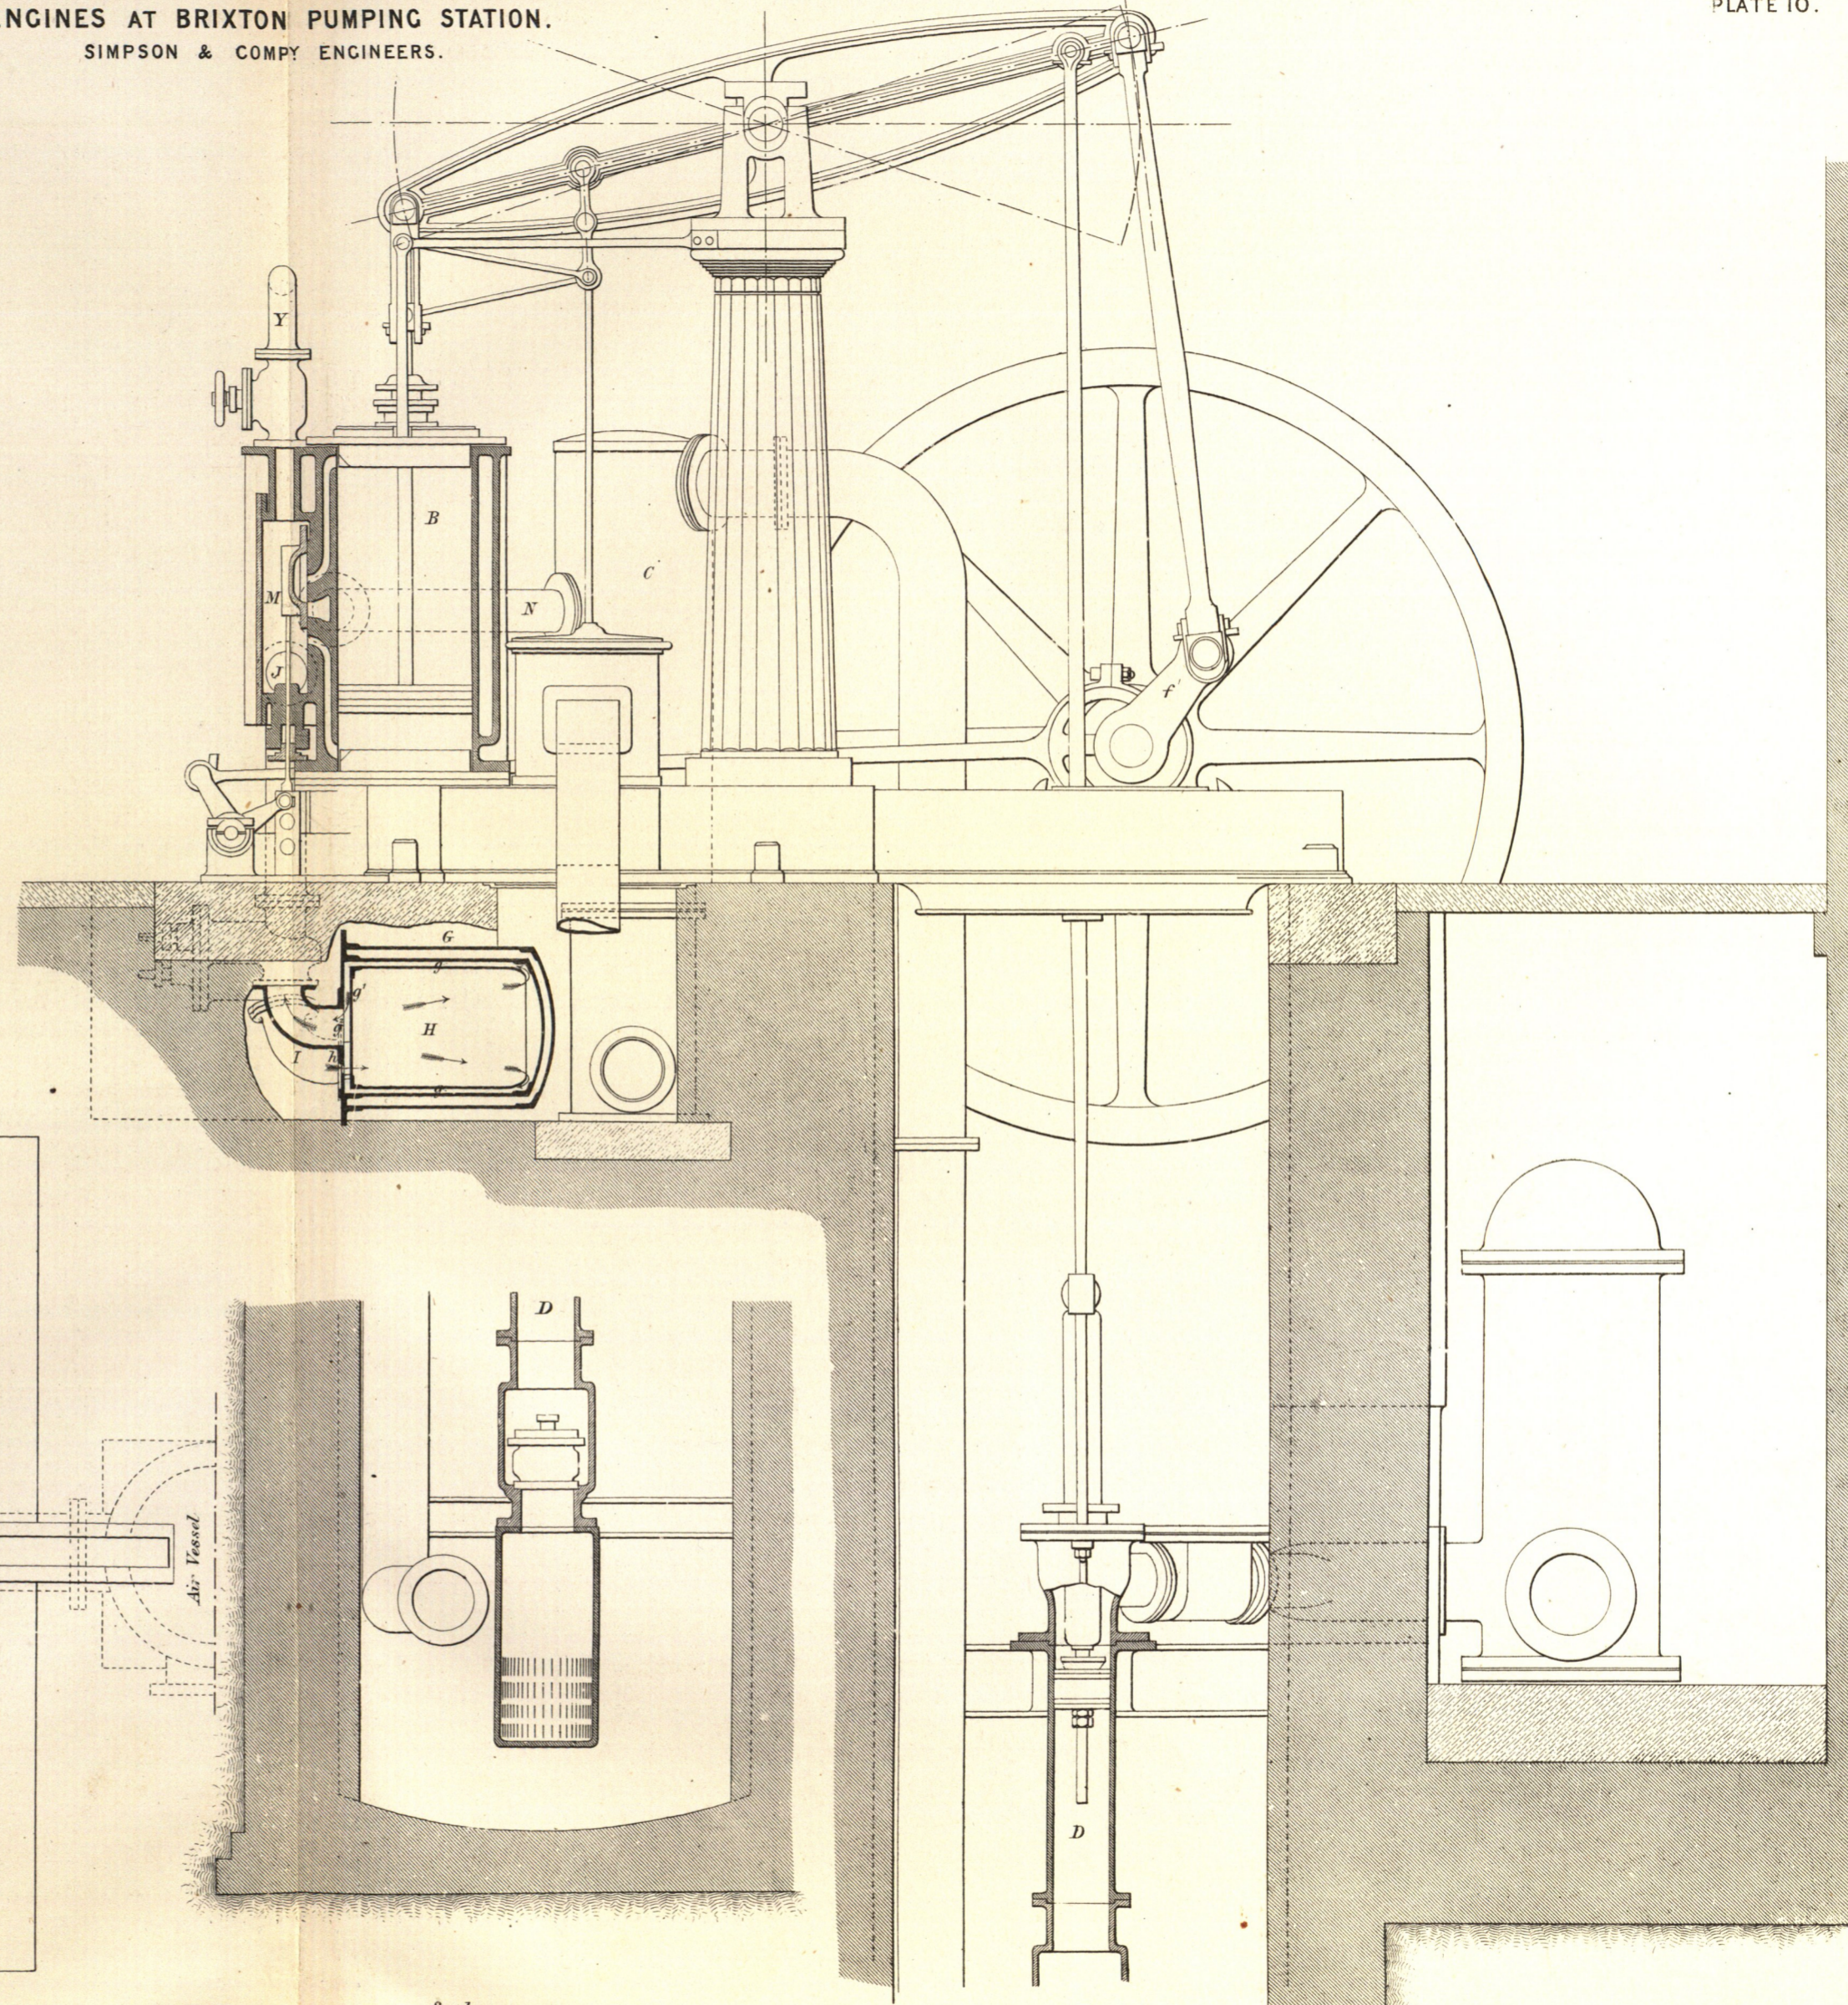


FIG. 3.
Plan.

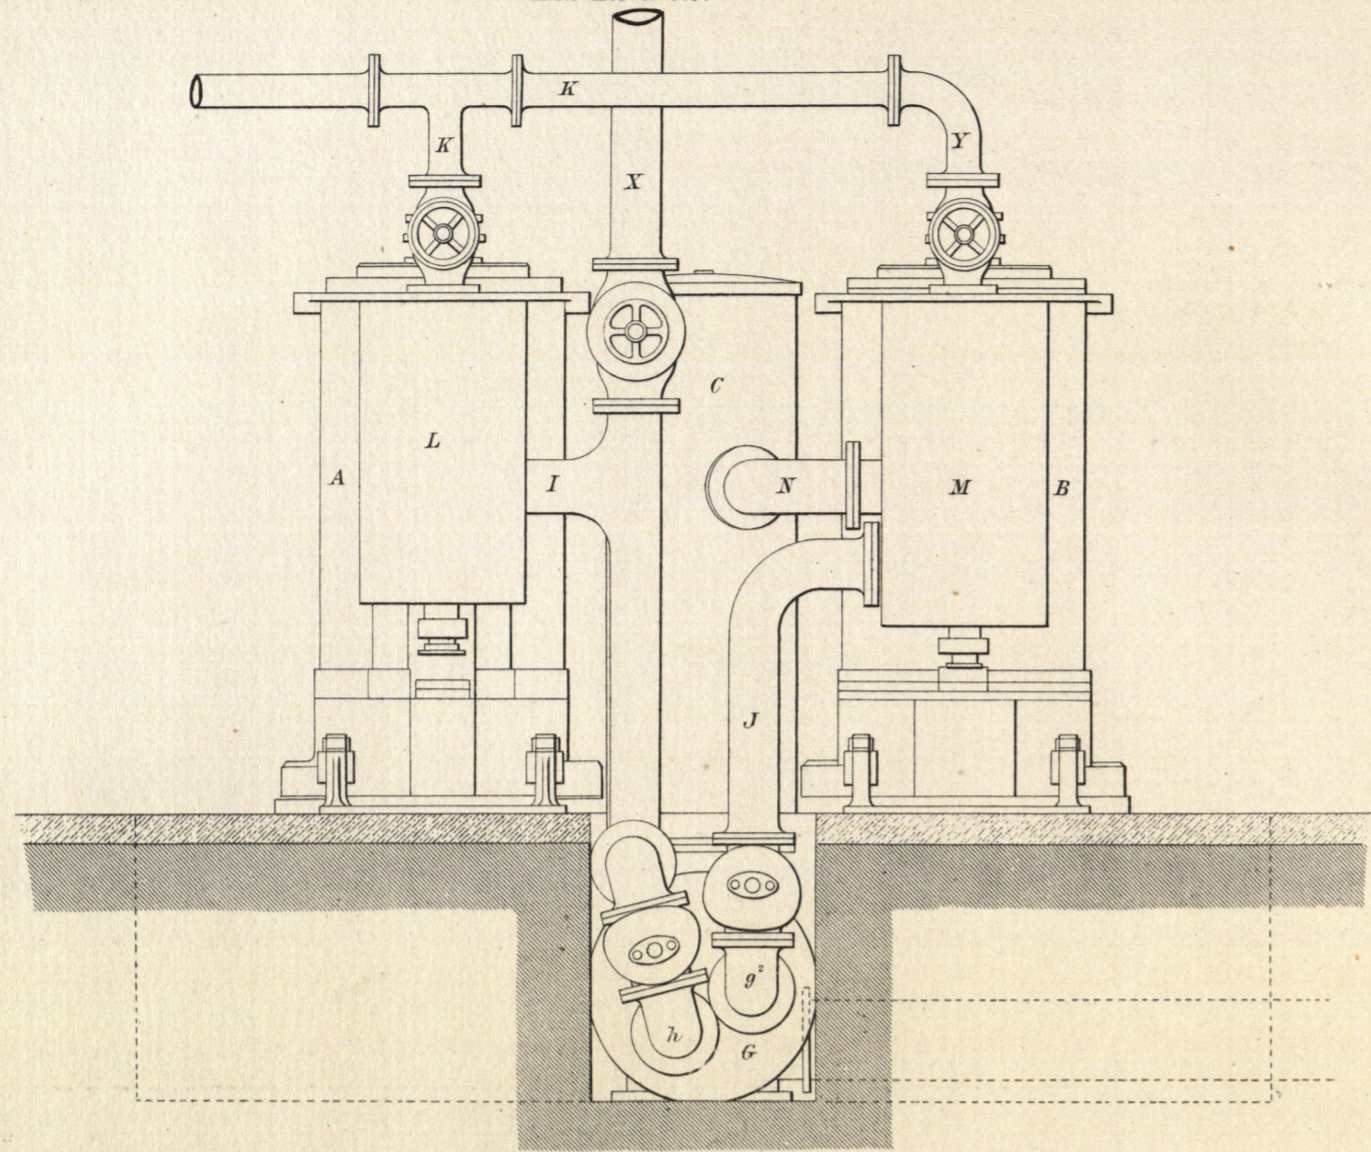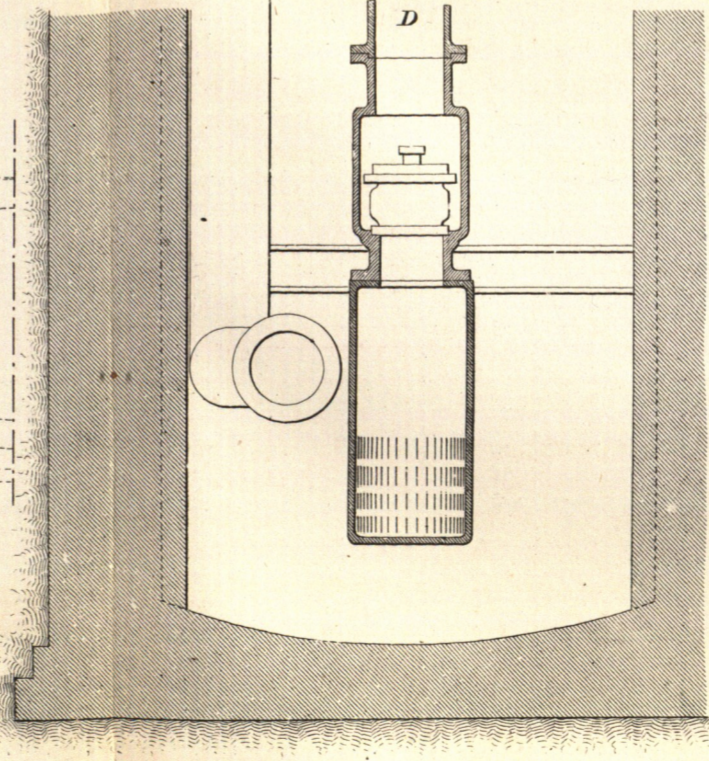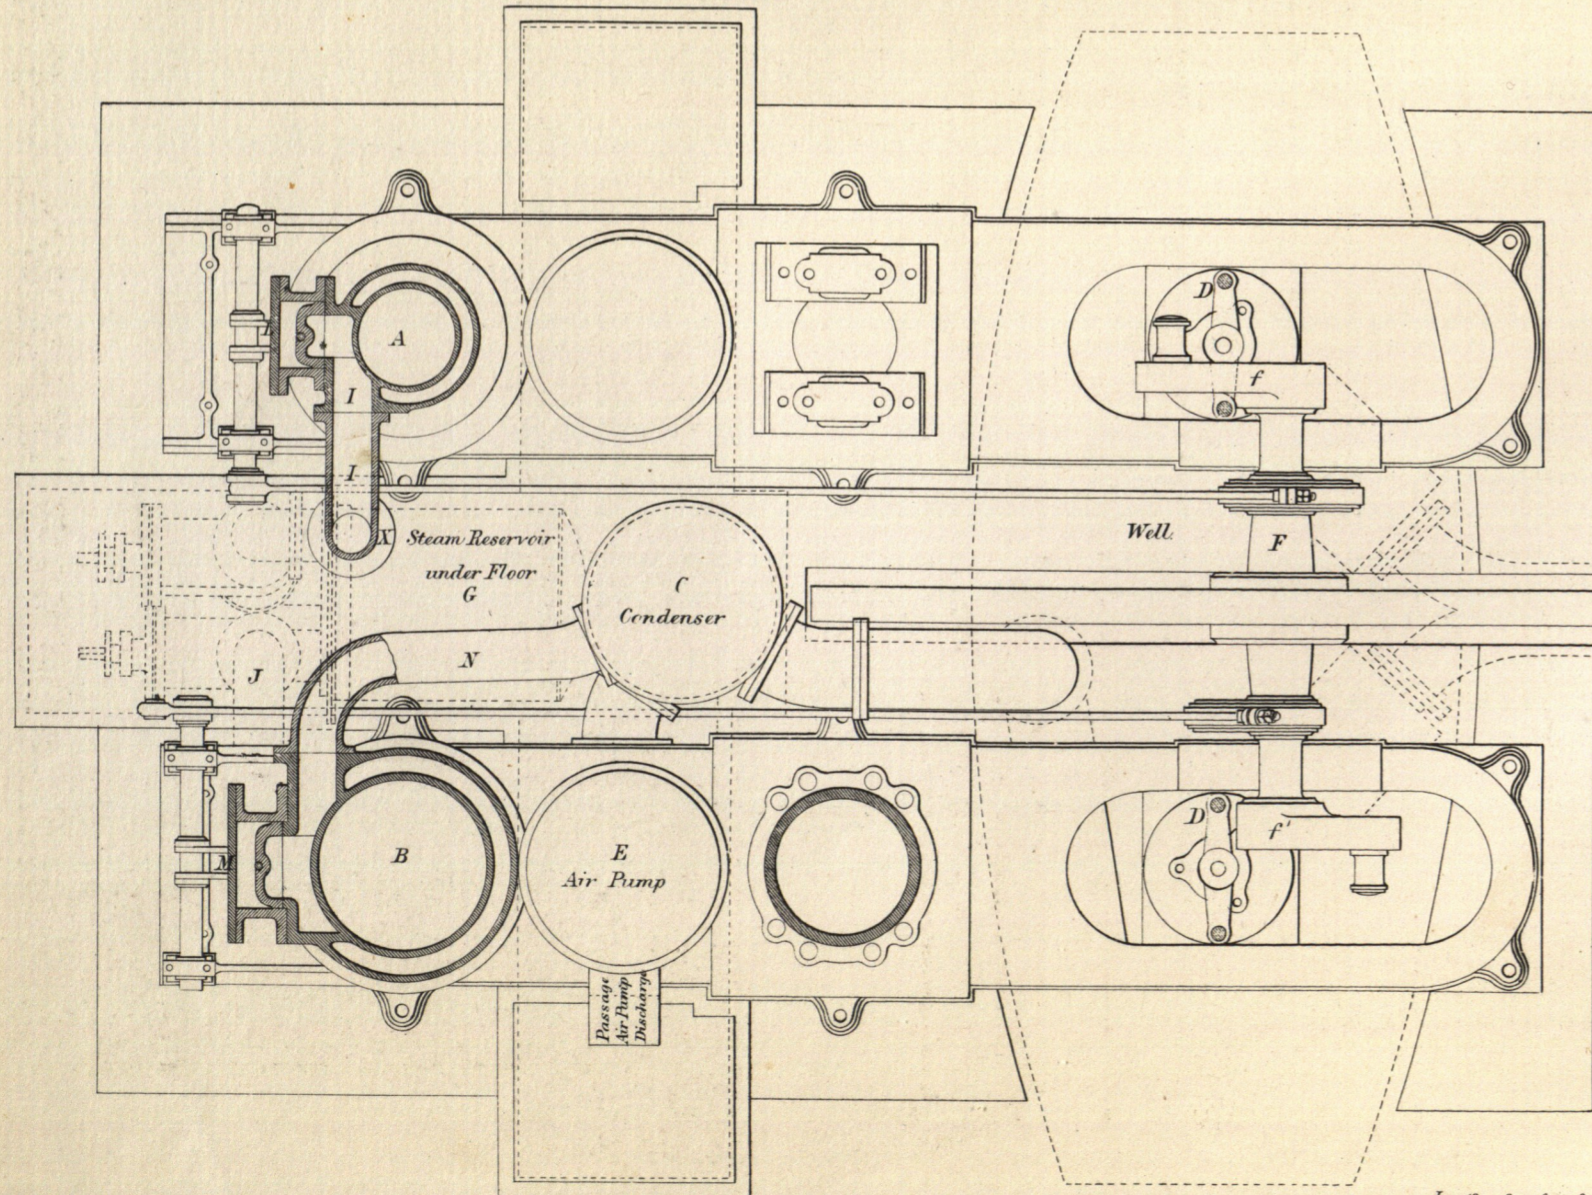

Scale.

Ins. 12 9 6 3 0 1 2 3 4 5 6 7 8 feet.