


TWO INCH HYDRANT AND STANDPIPE.
FIG. 1.

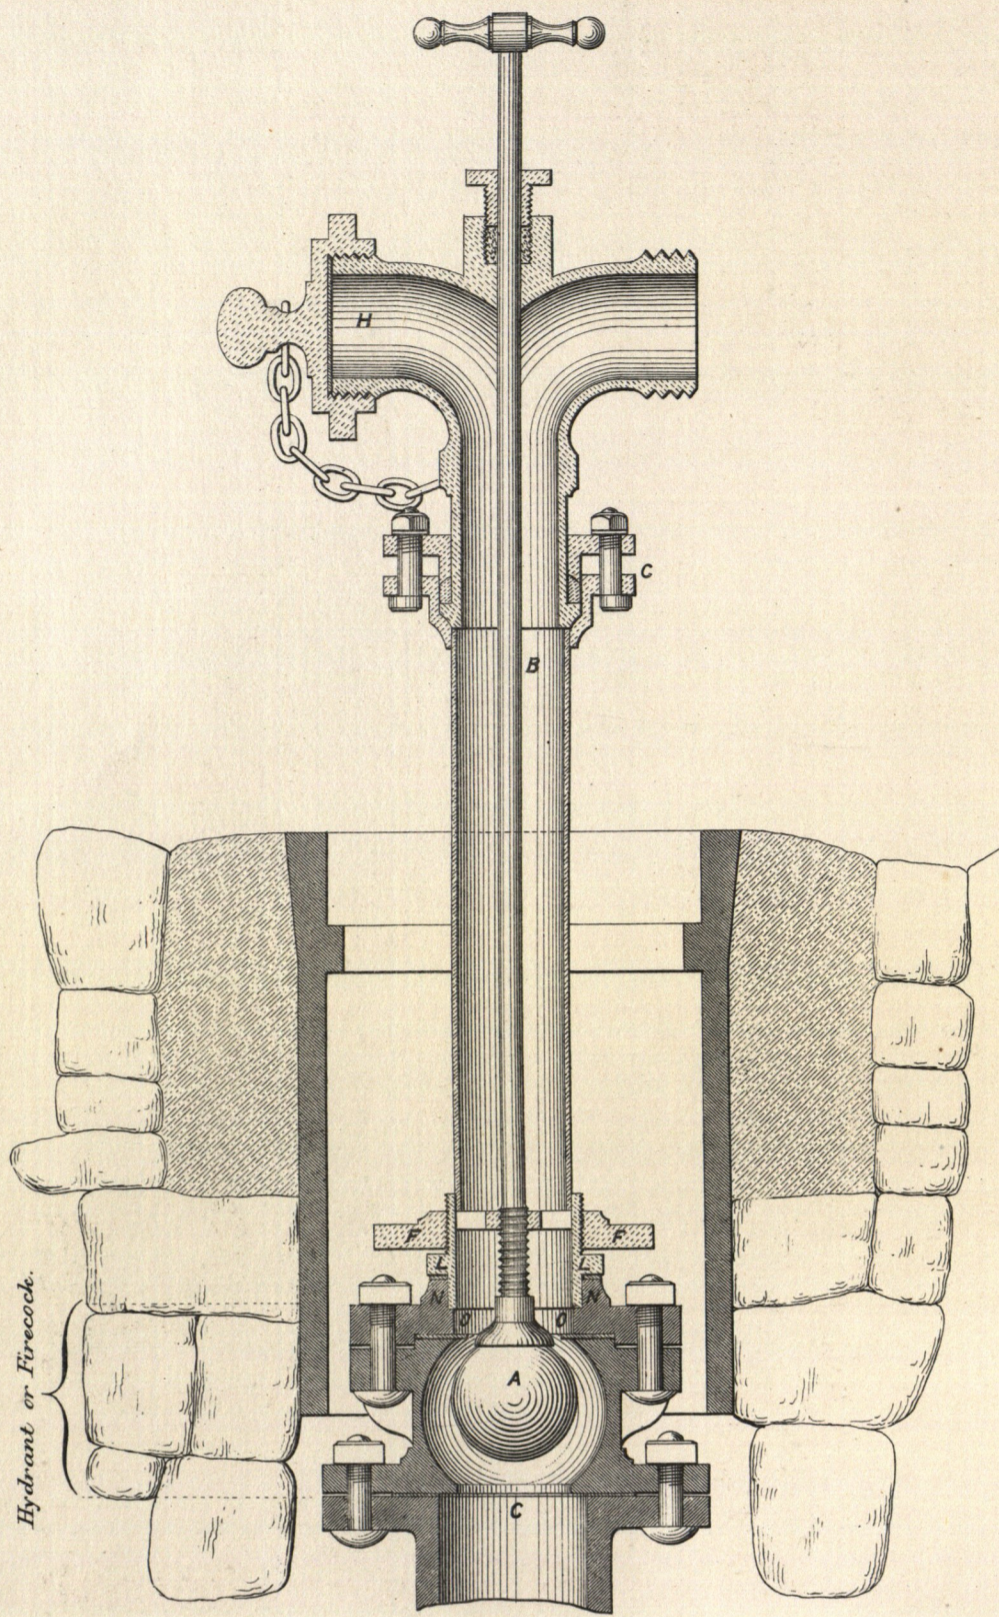

STREET APPENDAGES.

HALF INCH WATER METER
FIG. 5.
Section.


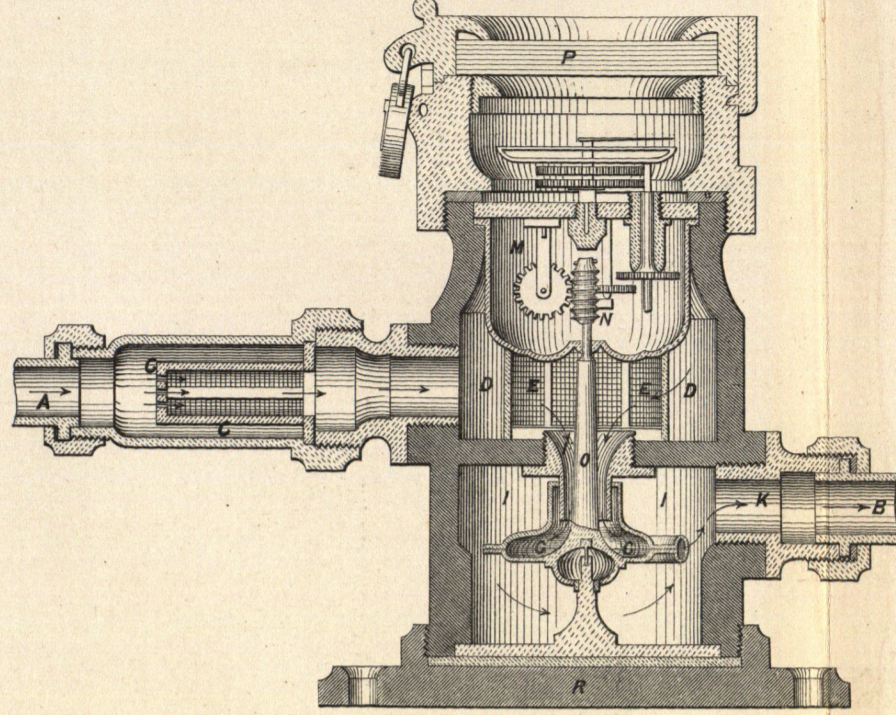


FIG. 6.
Plan.

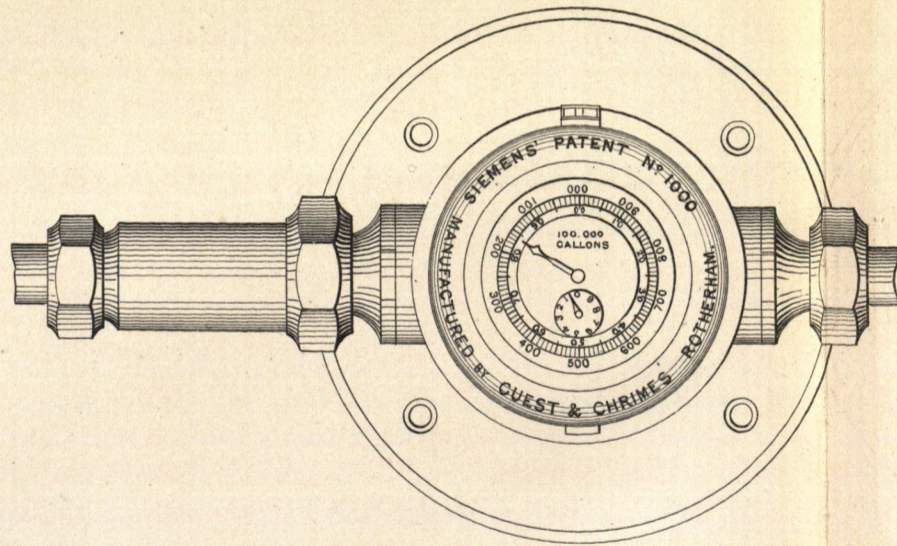

4 INCH SLUICE VALVE.
FIG. 10.
Plan at E.F.

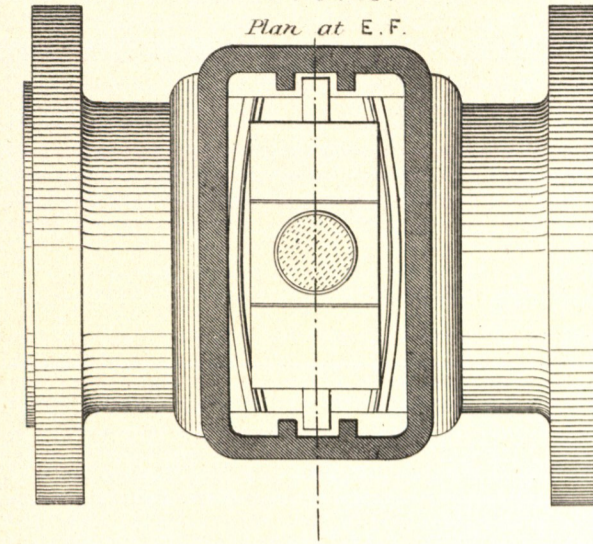


FIG. 9.
Transverse Section A.B.

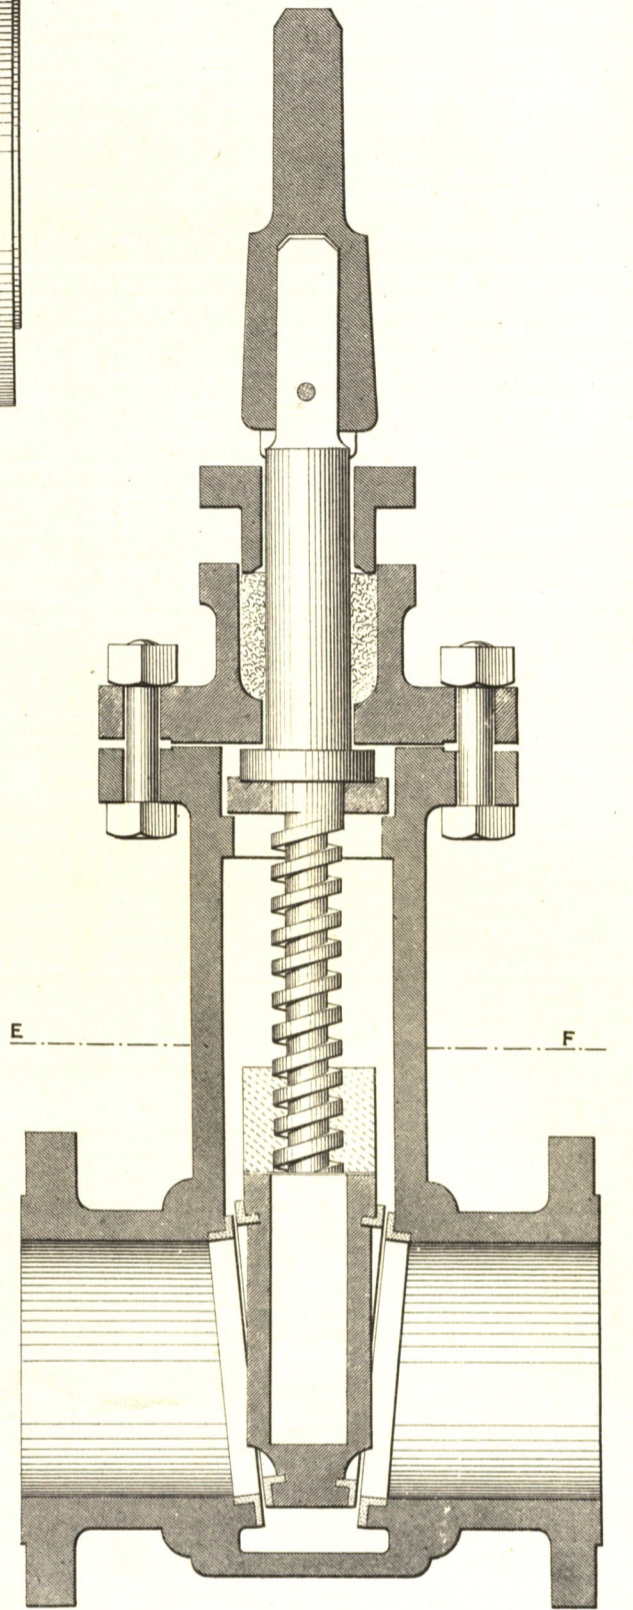


FIG. 8.
Vertical Section C.D.

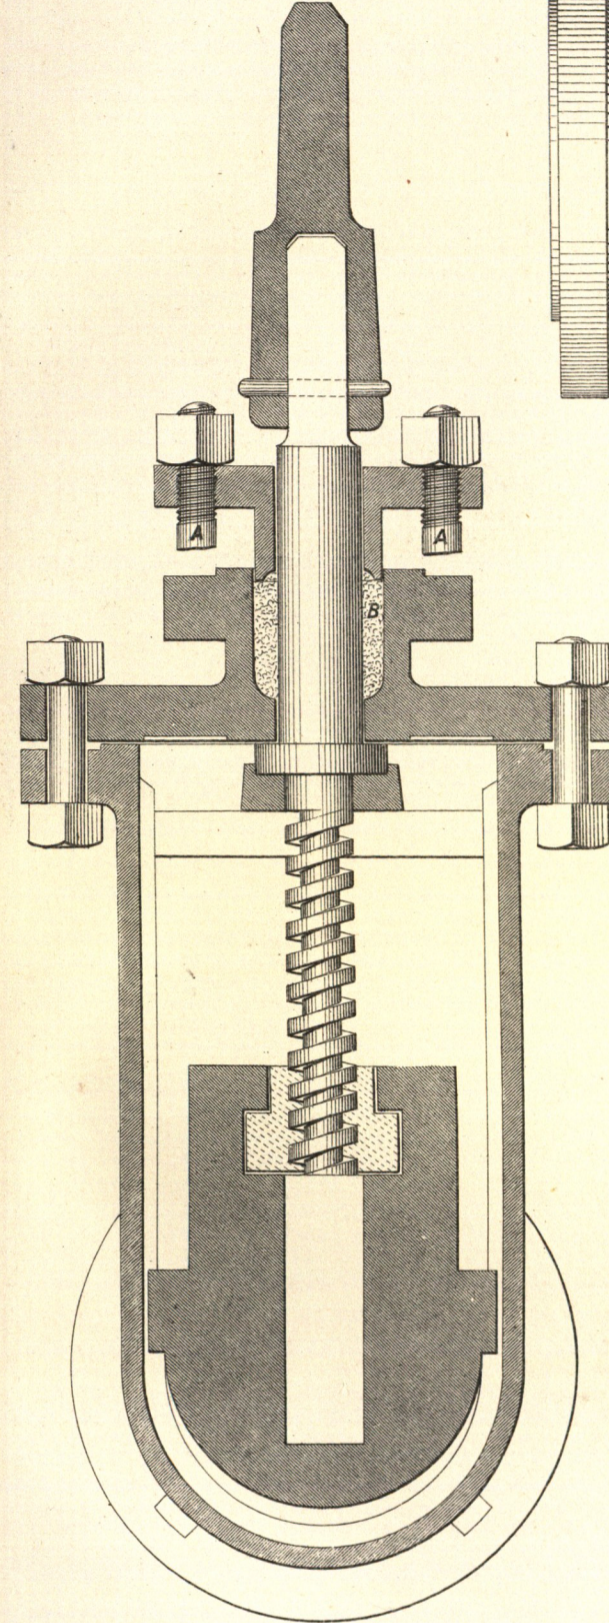


FIG. 11.
Elevation.

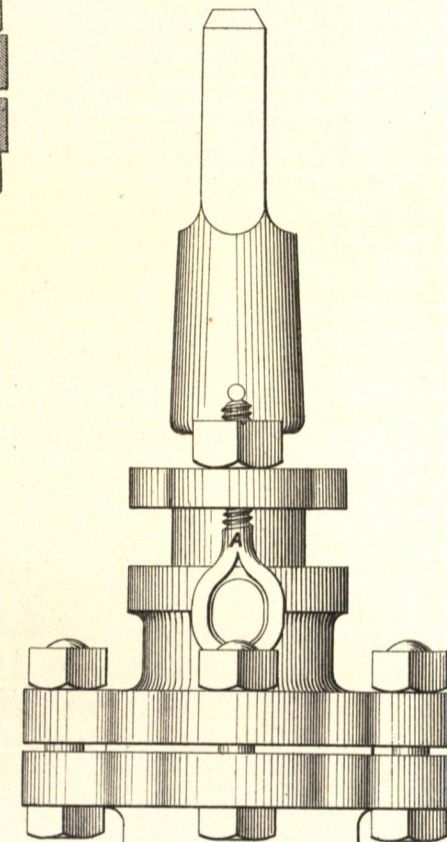


FIG. 12.
Plan.

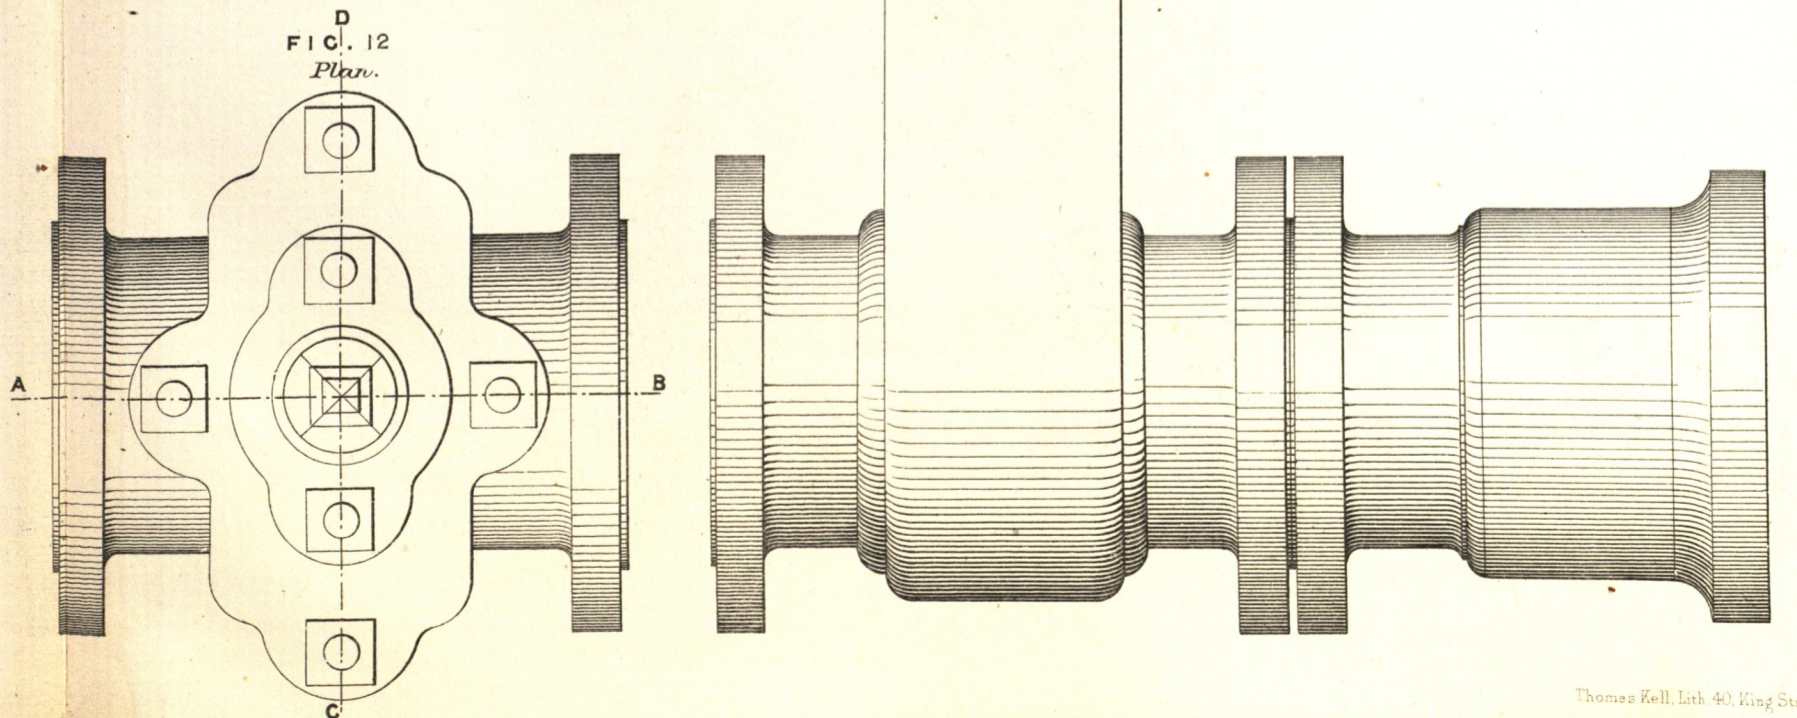


FIG. 7.
Perspective View of Drum

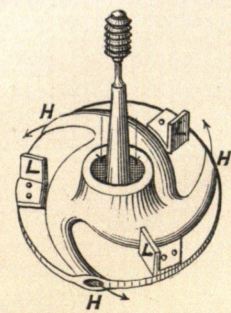


FIG. 2.

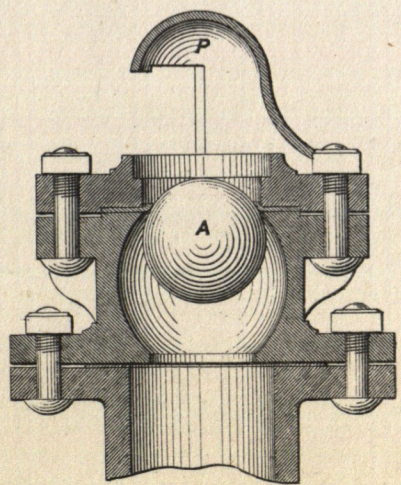


FIG. 3.

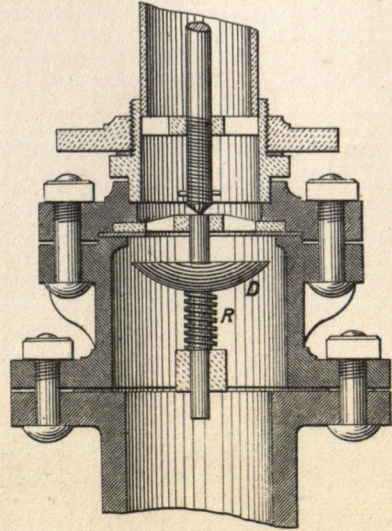


FIG. 4.

