

BIDEFORD WATERWORKS.

BALDWIN LATHAM, ENGINEER.

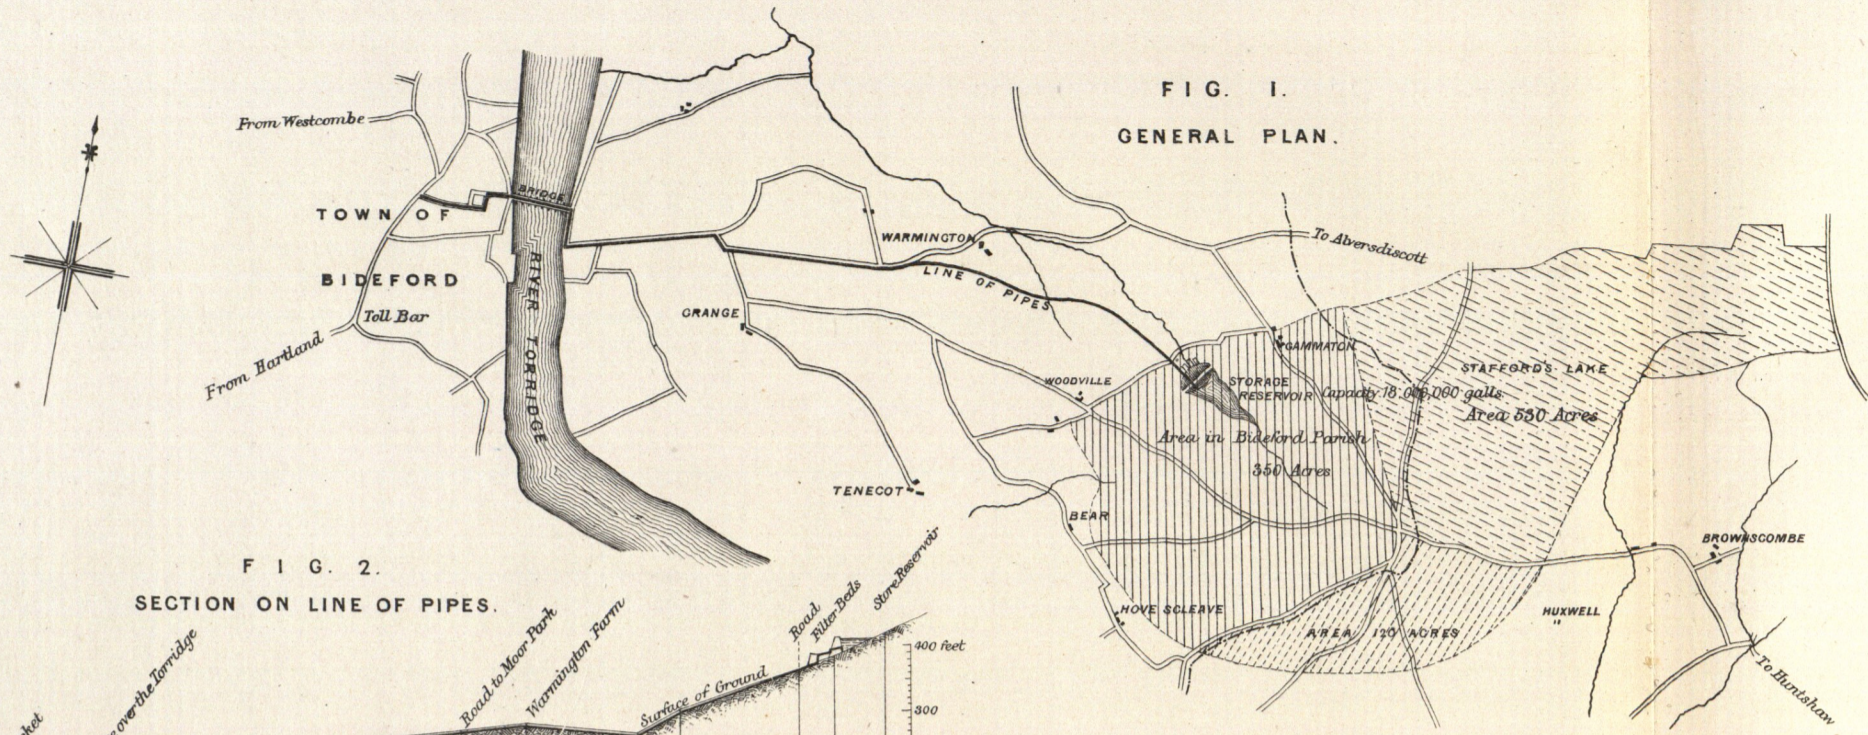


FIG. 1.
GENERAL PLAN.


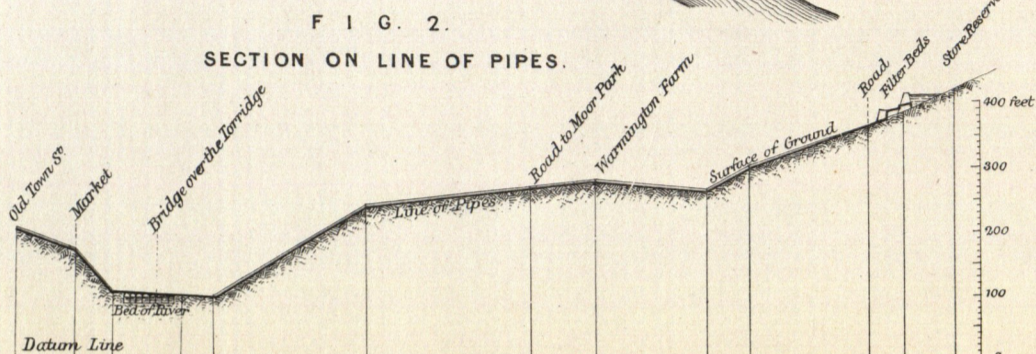


FIG. 2.
SECTION ON LINE OF PIPES.

Scale for General Plan.
10 20 30 40 50 Chains

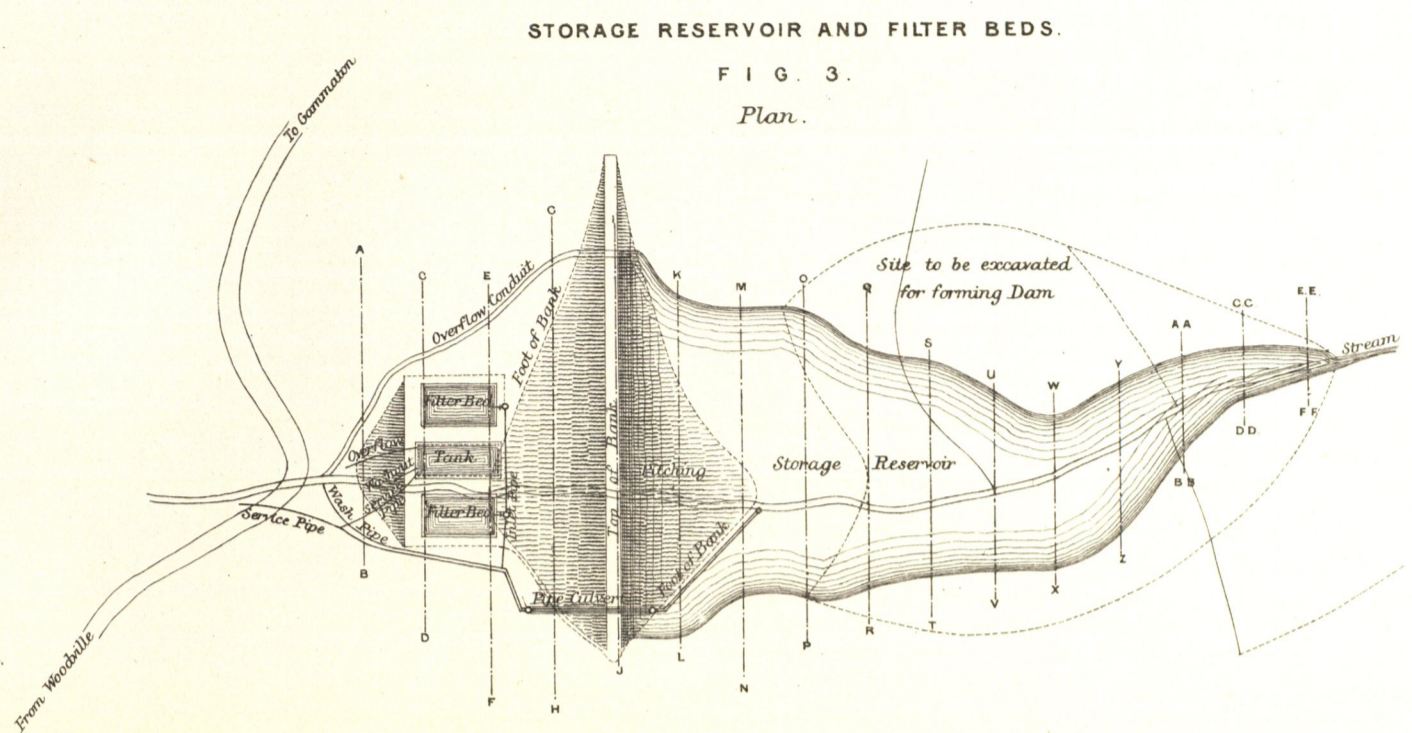

STORAGE RESERVOIR AND FILTER BEDS.

FIG. 3.
Plan.

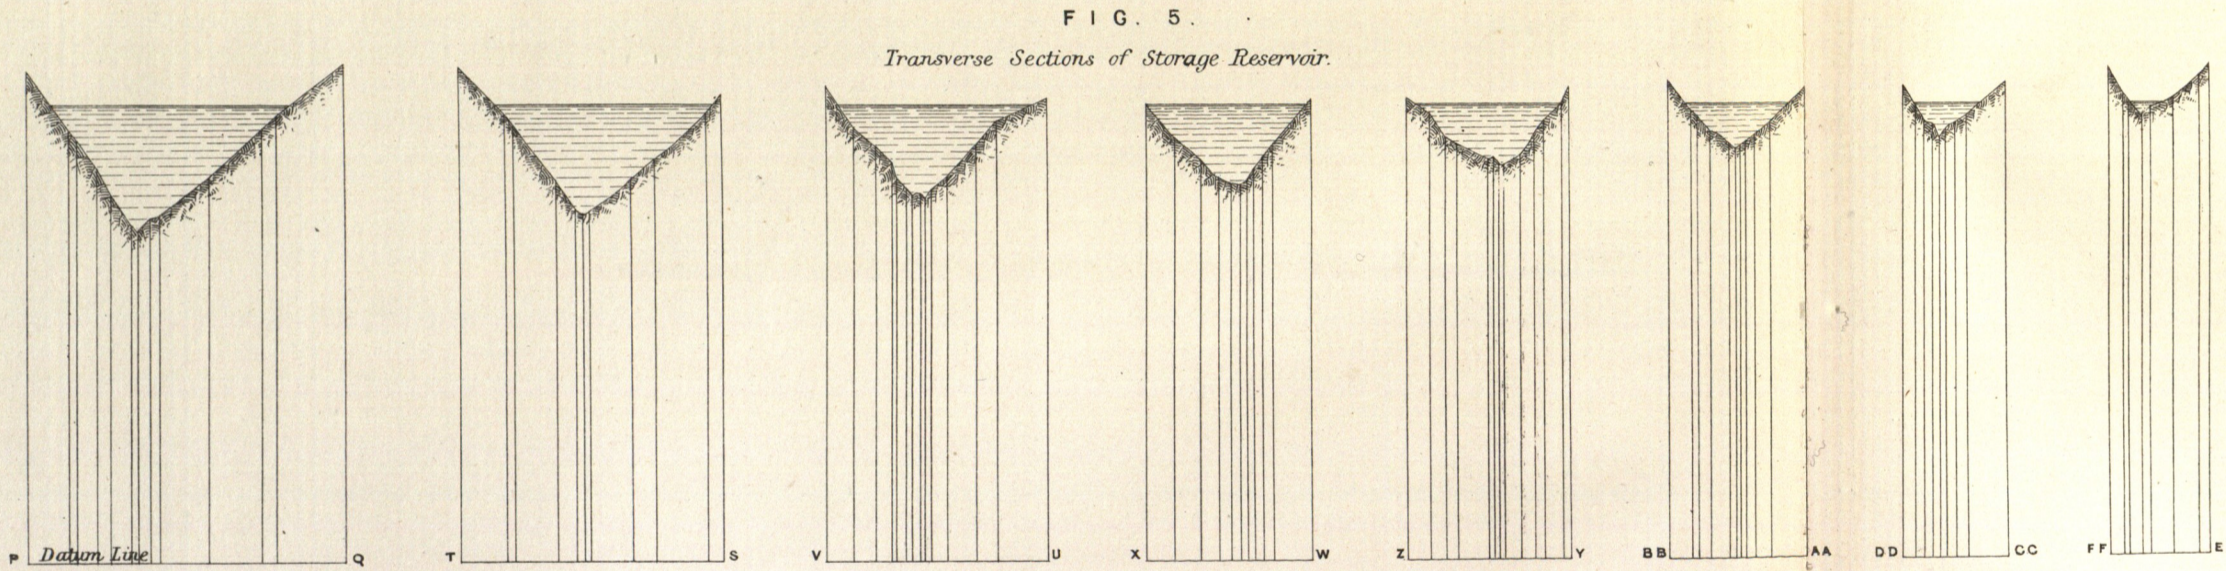


FIG. 5.
Transverse Sections of Storage Reservoir.

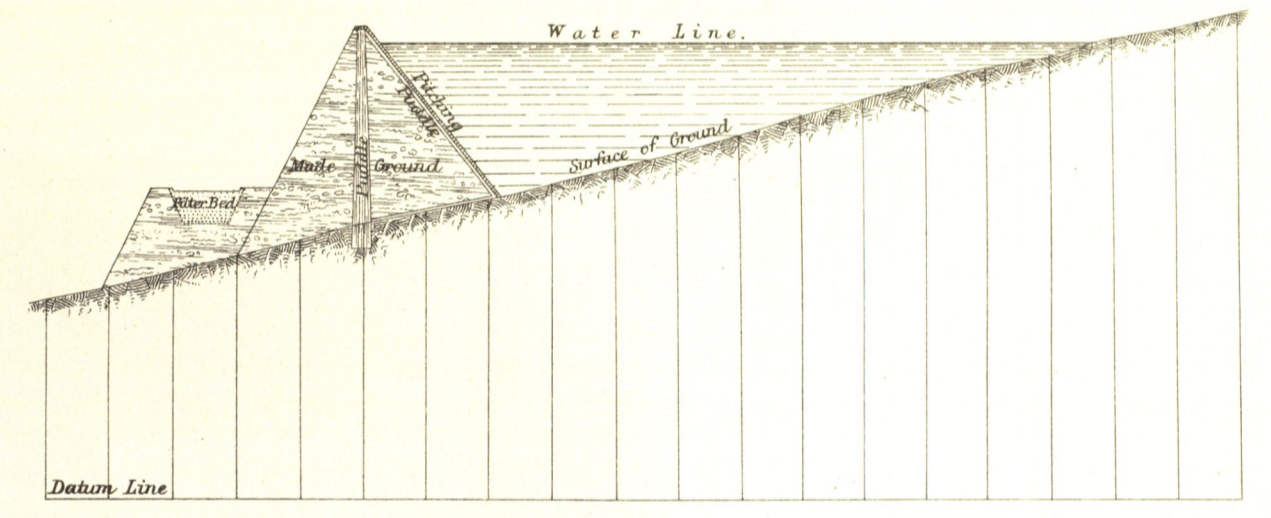


FIG. 4.
Longitudinal Section.

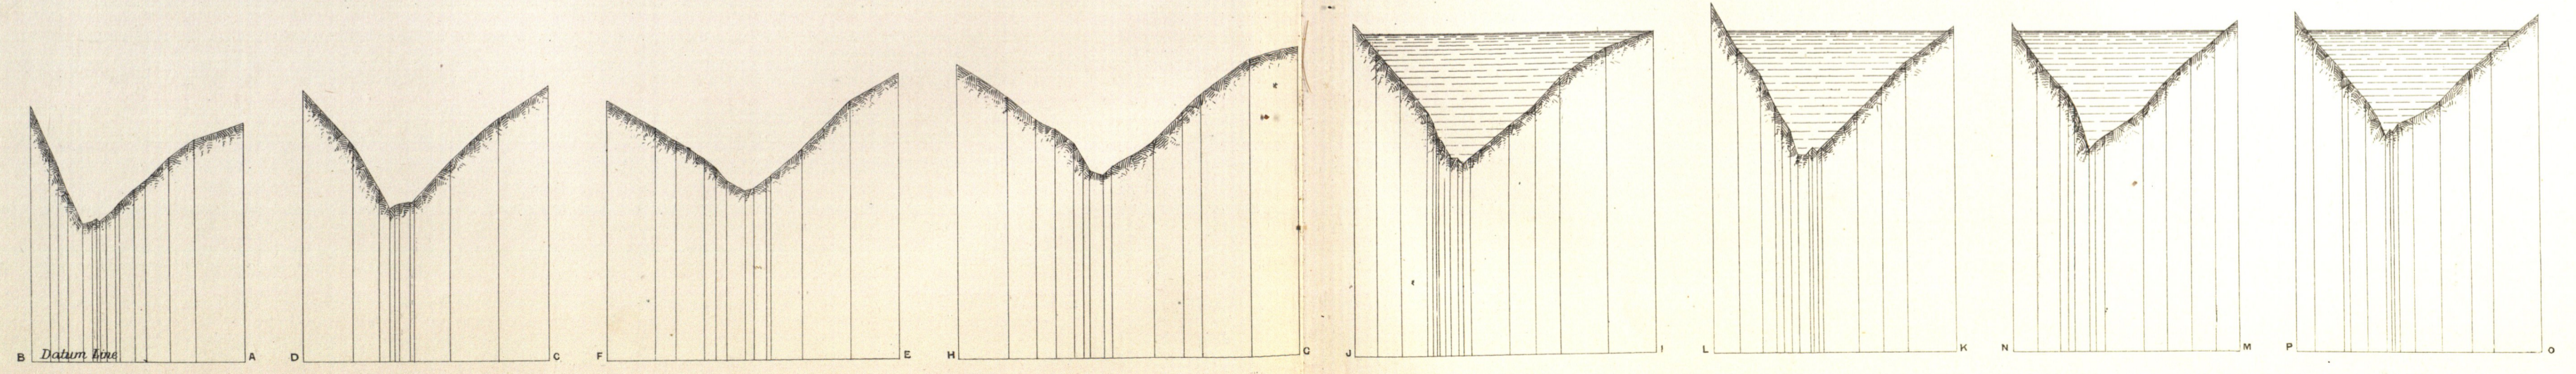


FIG. 5.
Transverse Sections of Storage Reservoir.

Horizontal Scale for Plan and Sections of Store Reservoir
100 200 300 400 500 600 Feet

Vertical Scale for Section of Store Reservoir
10 20 30 40 50 60 70 80 90 100 110 120 130 140 150 160 170 180 190 200 Feet