

FILTER BEDS AND SERVICE RESERVOIR.

FIG. 1.
Section E. F.

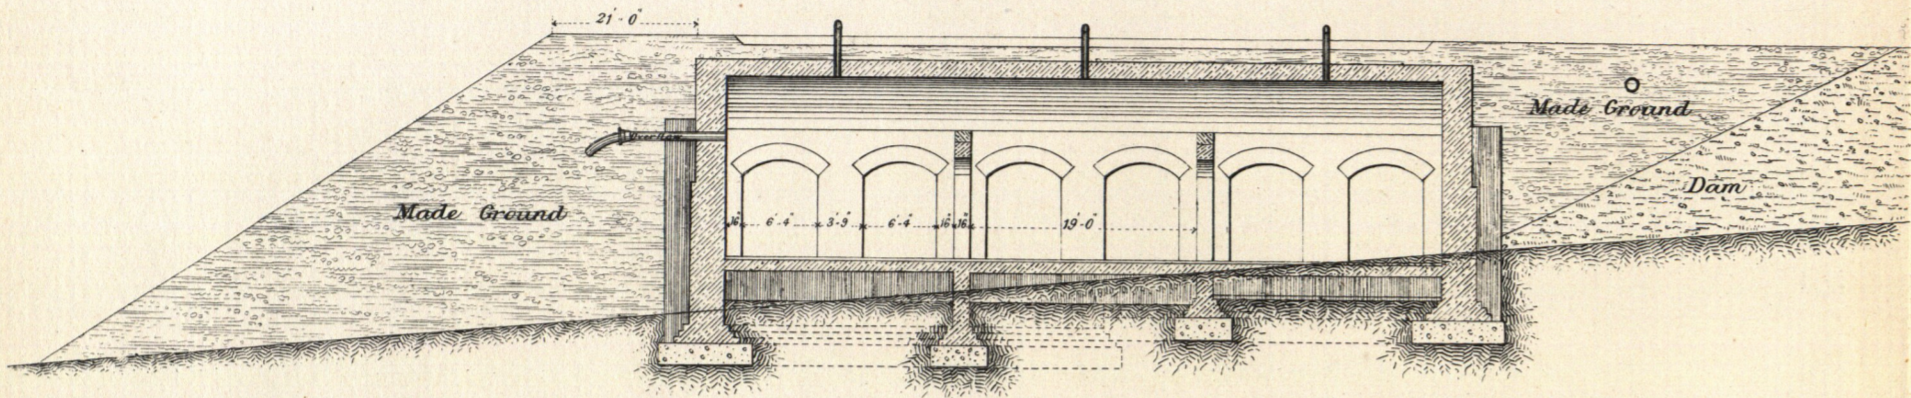


FIG. 2.
Section A. B.

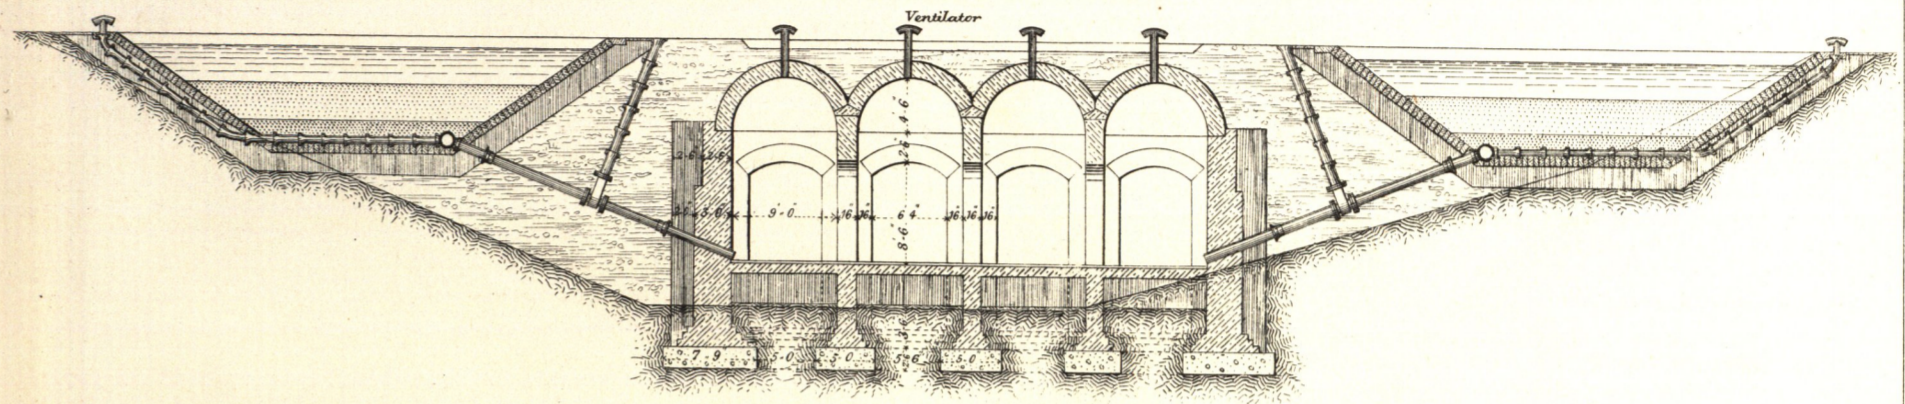


FIG. 5.
Section of Filter.

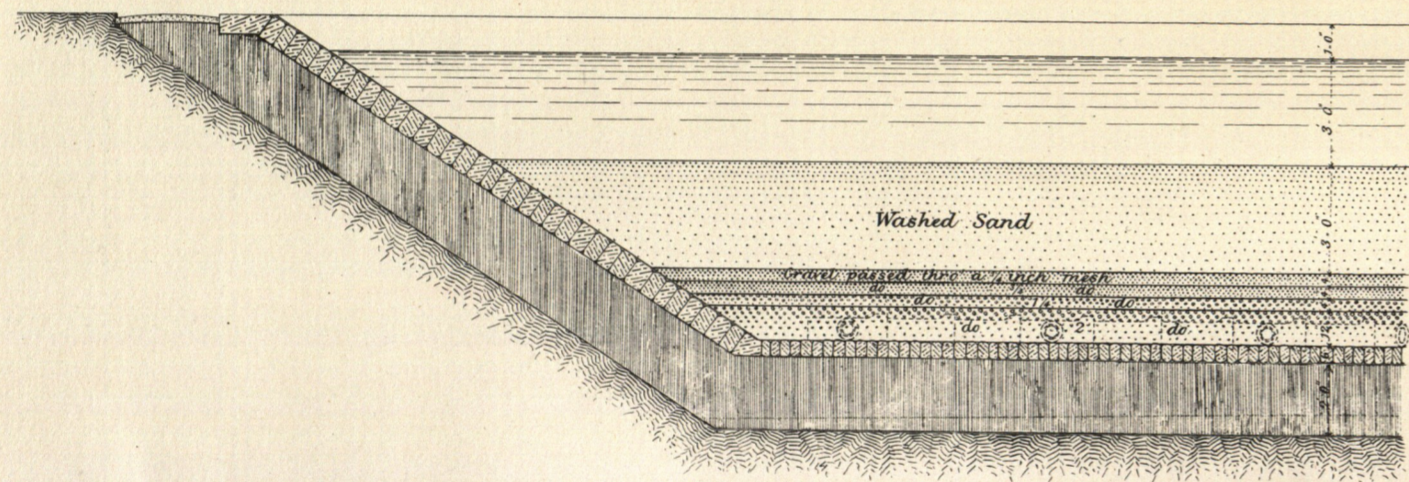


FIG. 4.
Section C. D.



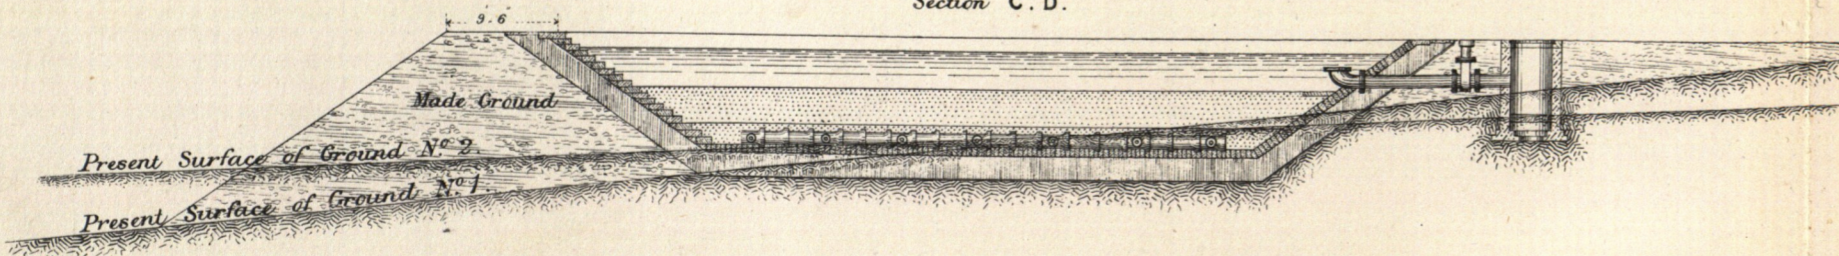


FIG. 3.
Sectional Plan.

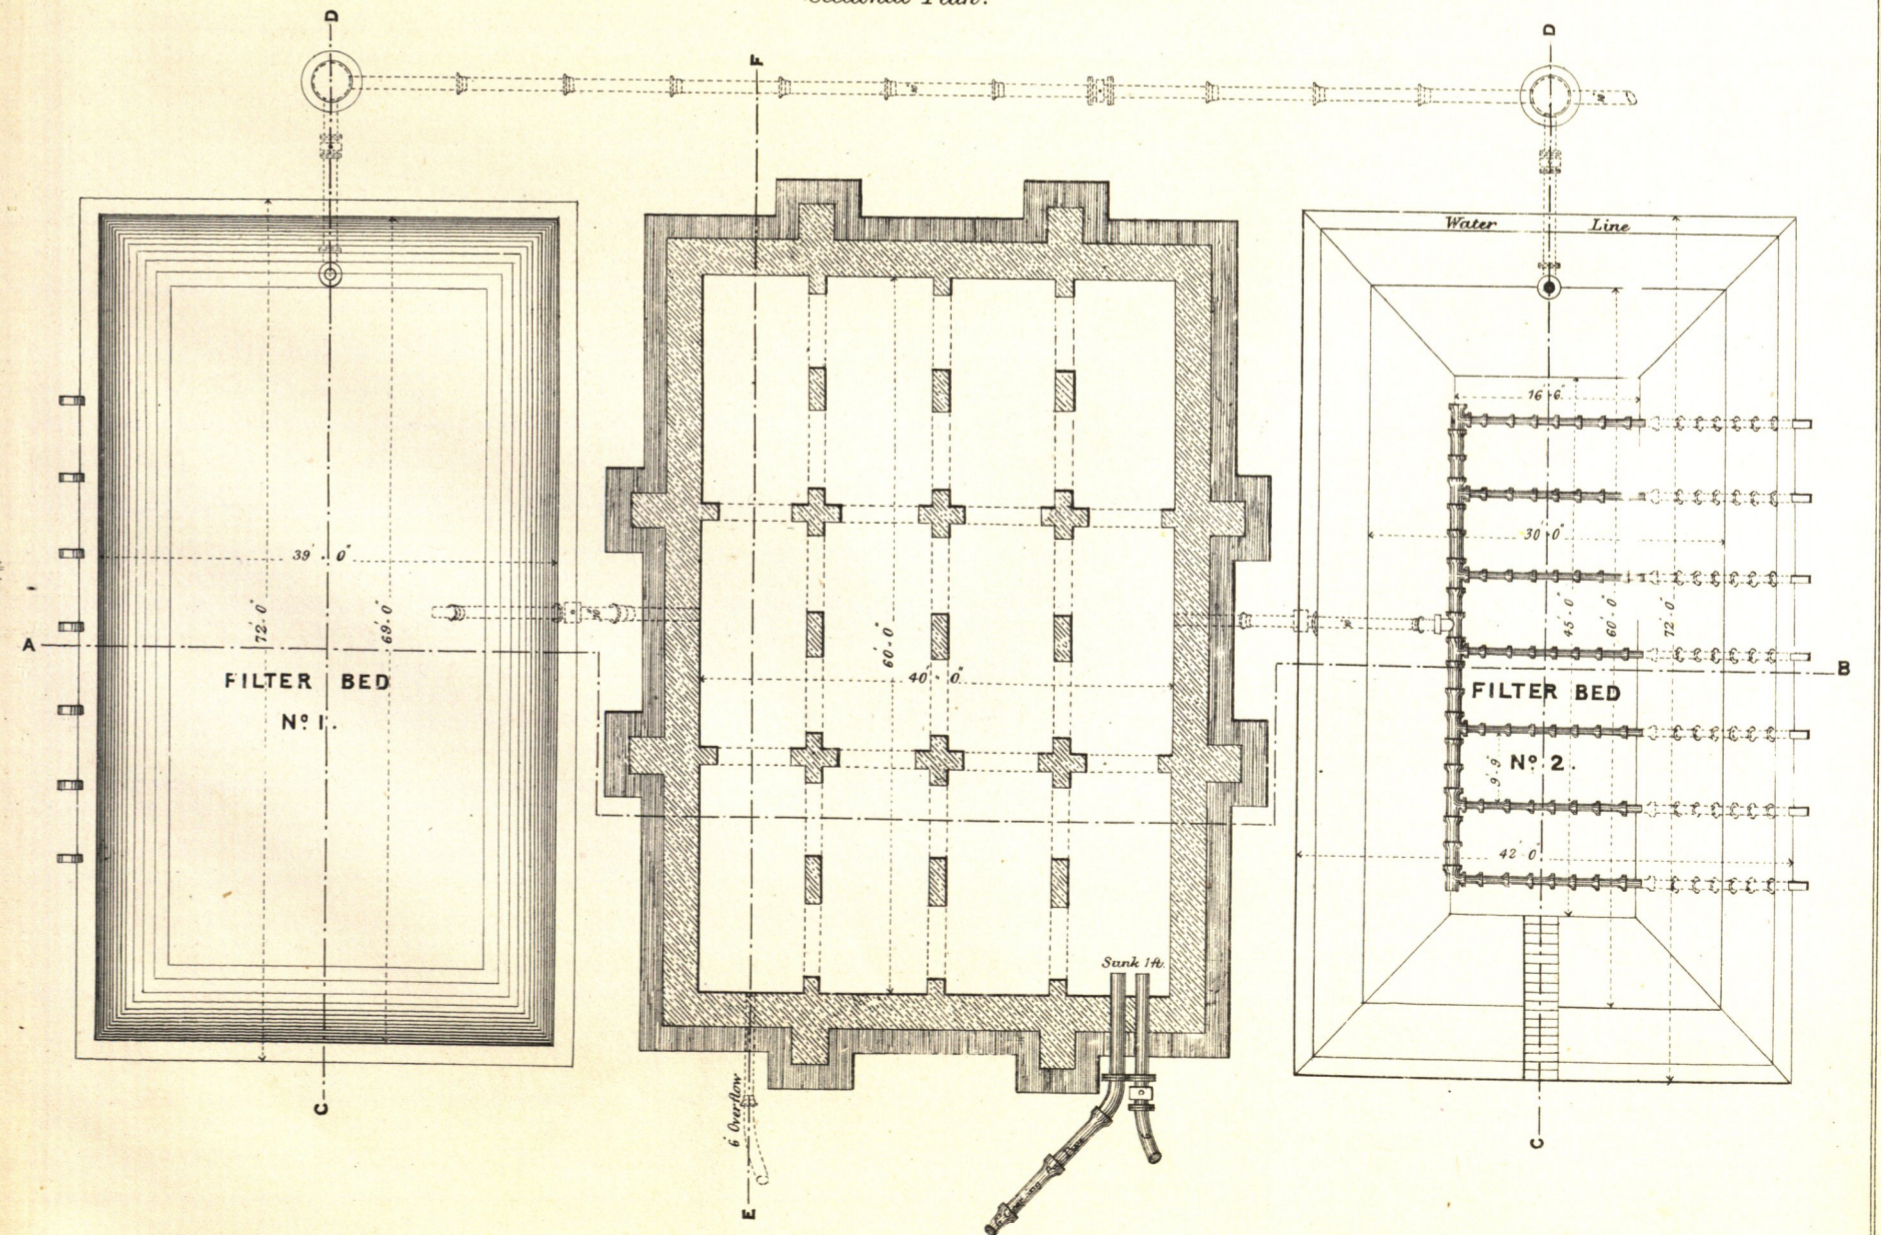

Scale 16 Feet to an Inch.

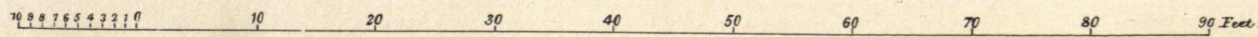

Scale for Fig 5 3/16th Inch to a Foot.

