

FILTER BEDS AND SCREENING CHAMBER AT ULLEY BROOK.

FIG. 1.

Plan of Filter Bed.

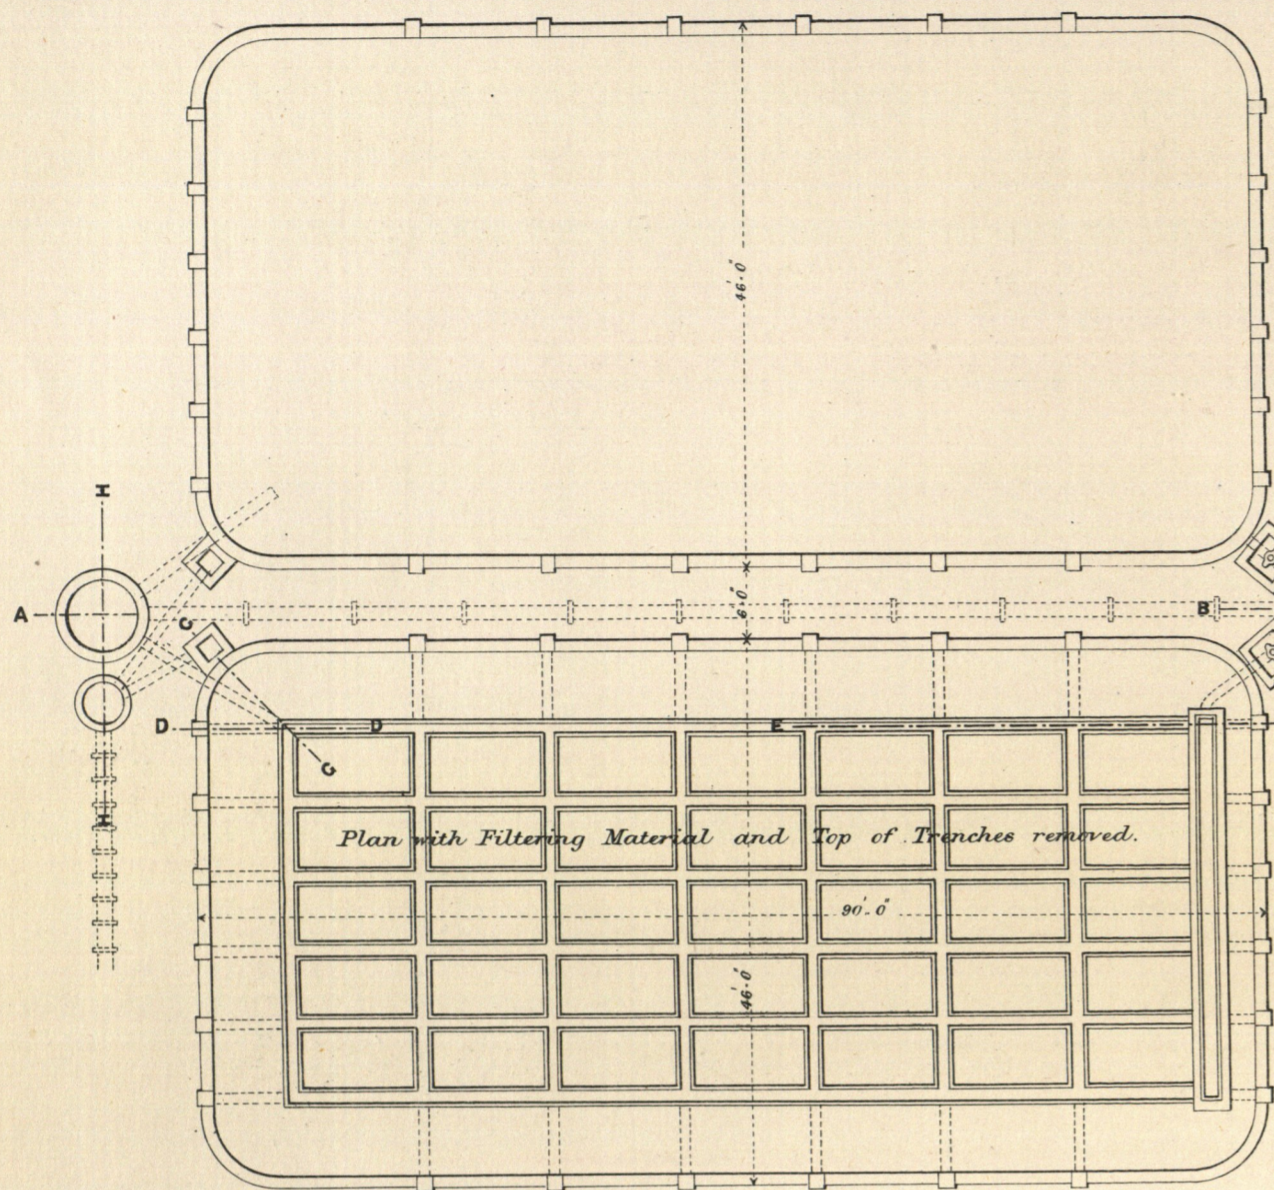


FIG. 2.  
Section A.A.

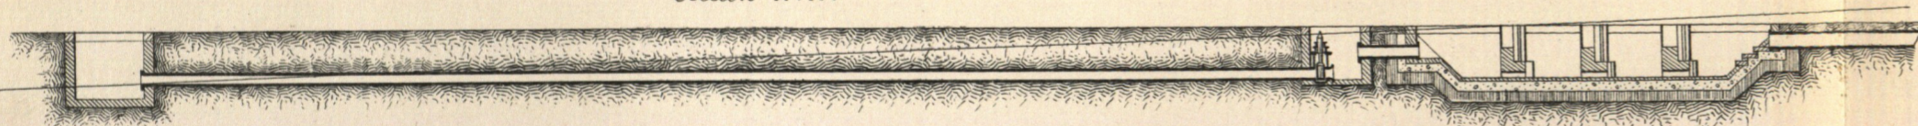


FIG. 3.  
Plan of Screen.


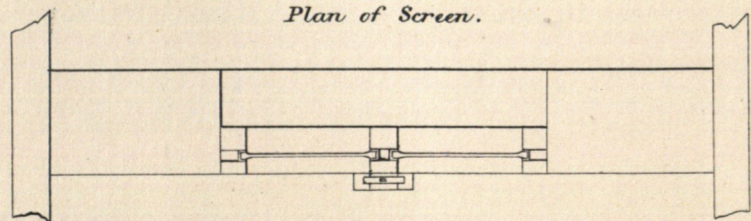


FIG. 4.  
Elevation of Screen.

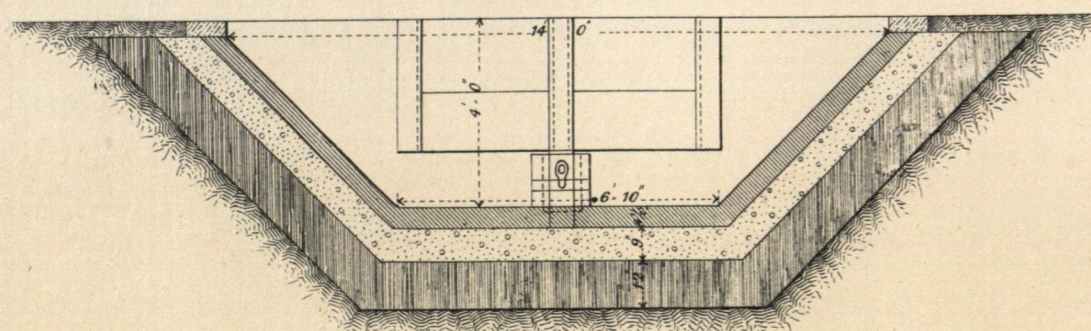

Scale for Figs 1 & 2.

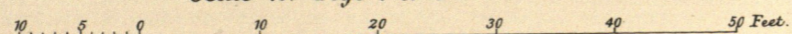


FIG. 5.  
Section B.B.

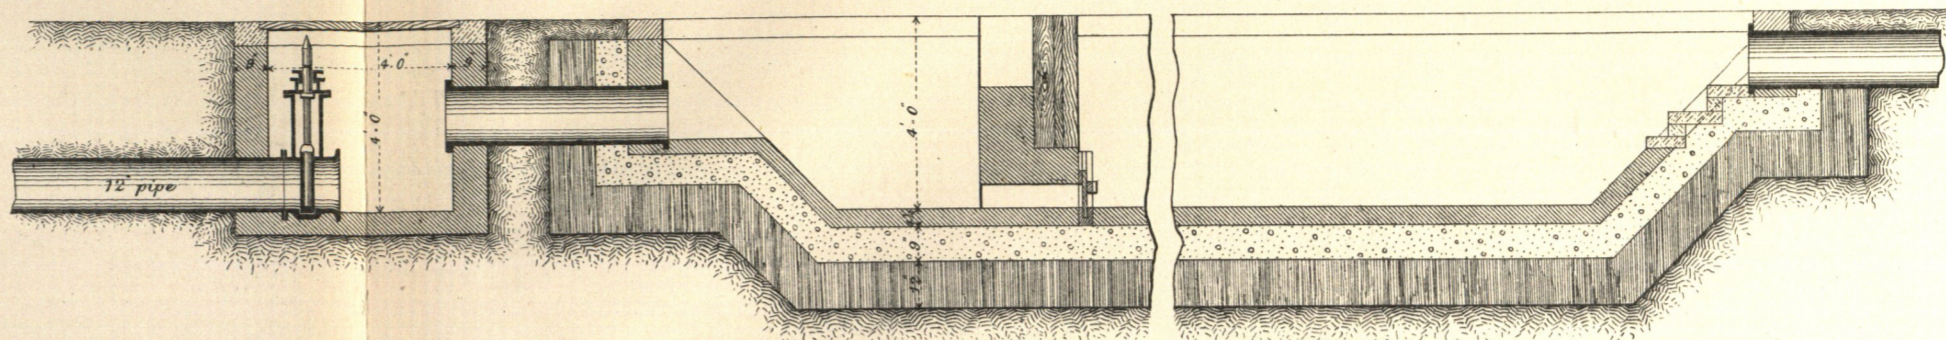


FIG. 6.  
Section C.C.

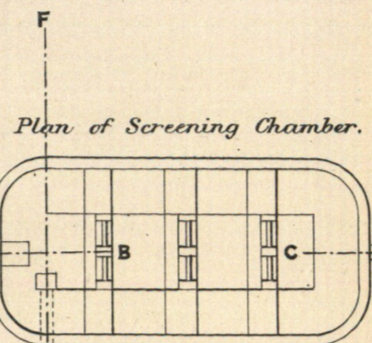


FIG. 7.  
Section D.D.

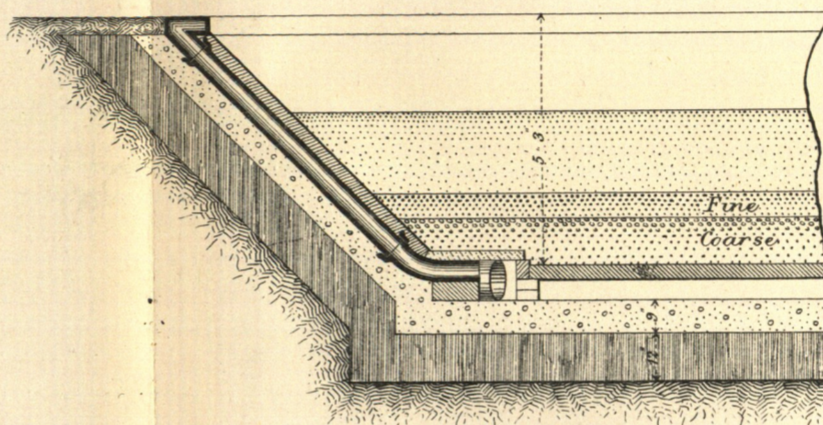


FIG. 8.  
Section E.E.

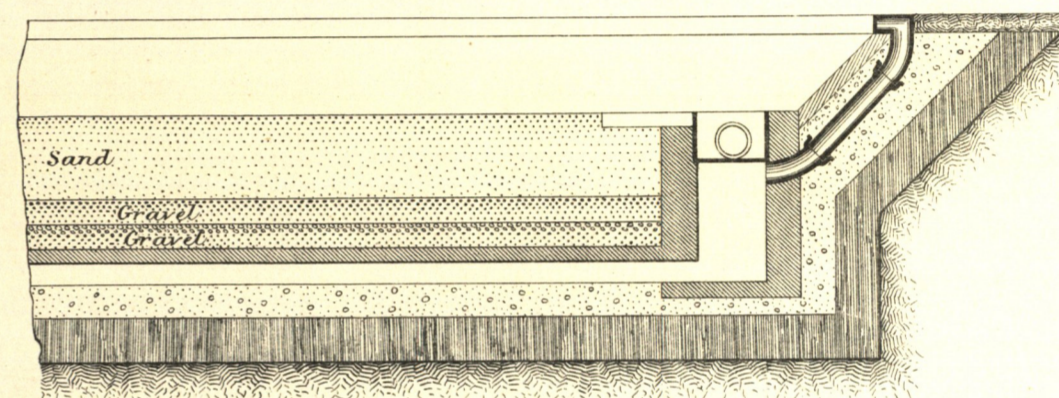


FIG. 9.  
Section F.F.

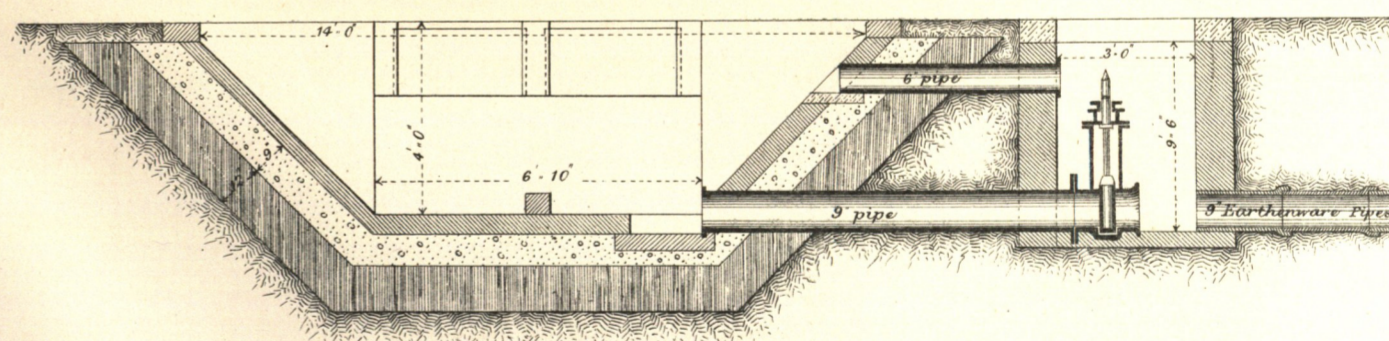


FIG. 10.  
Section C.C.


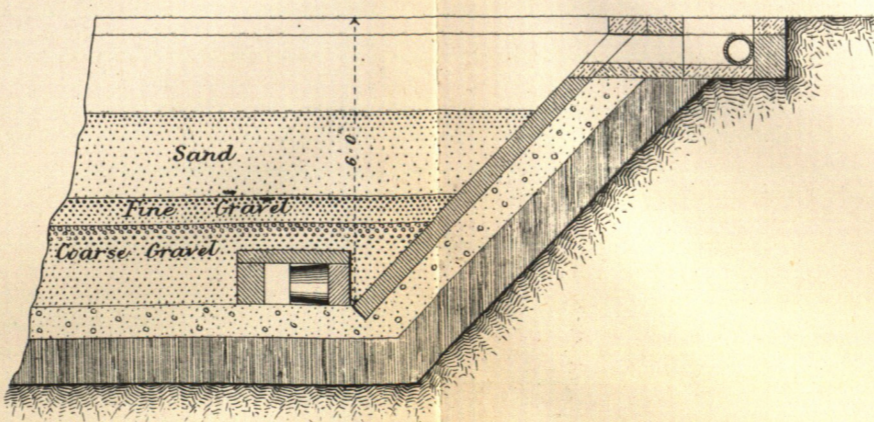


FIG. 11.  
Section H.H.



Scale for Details.

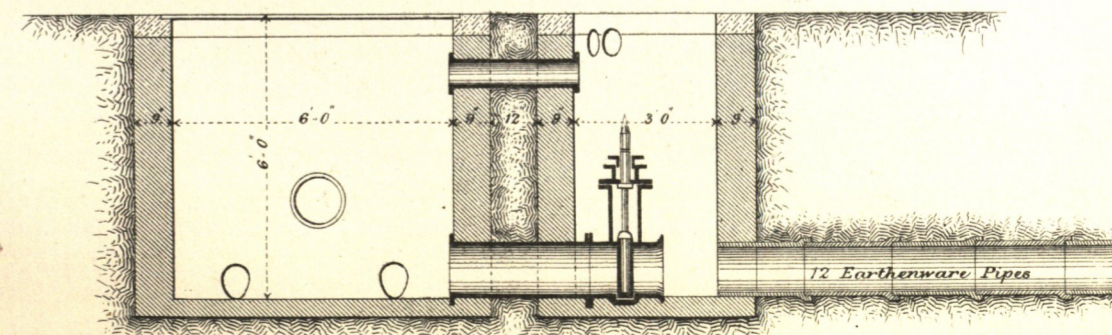