


J. M. GALE, ENGINEER.

NORTHERN EMBANKMENT

FIG. 1.

Section Shewing Stand-pipe & Gauge Well.

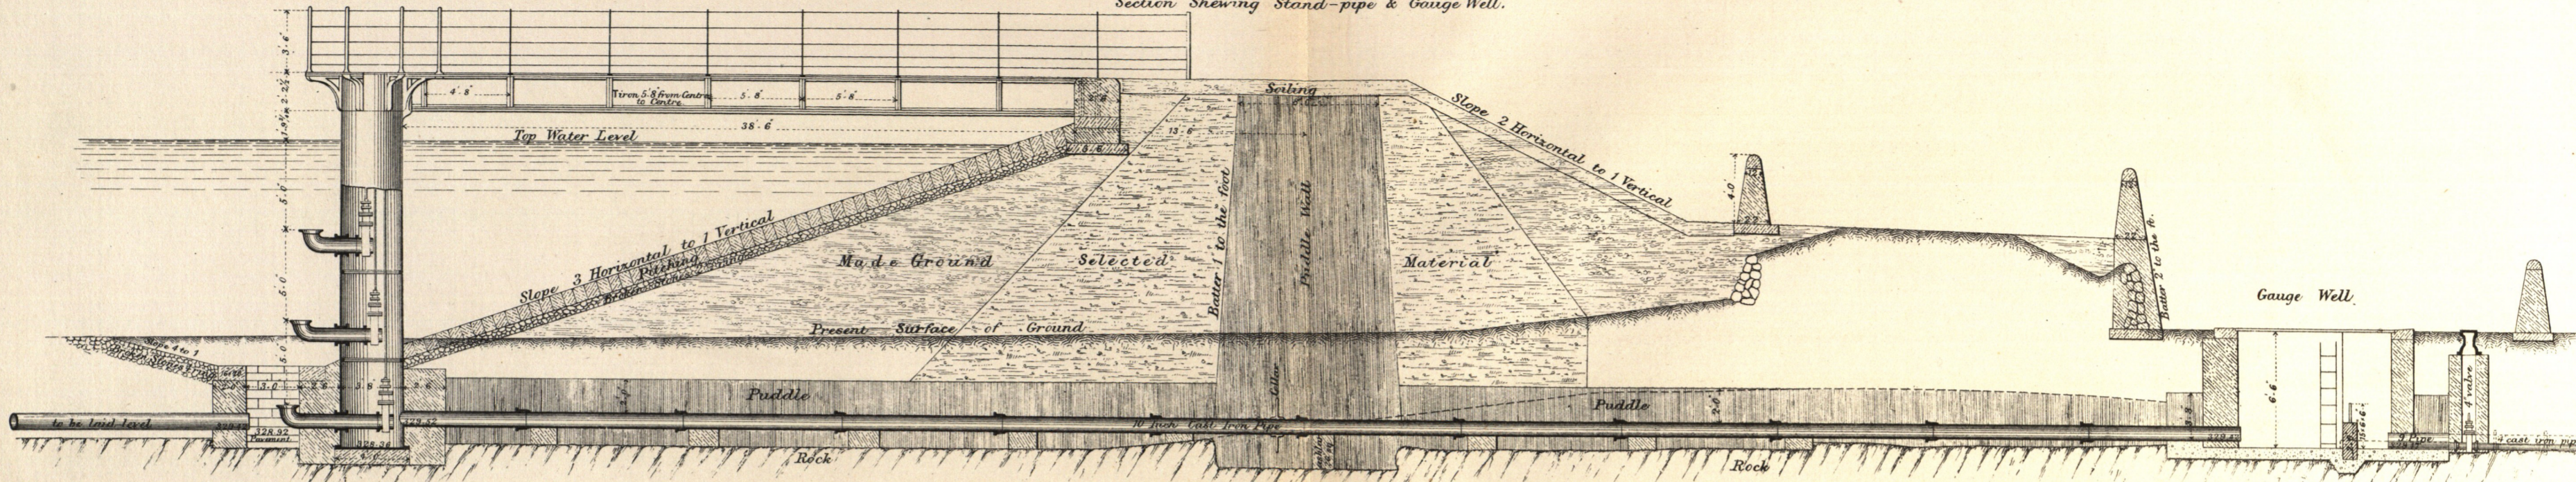

FILTER AND TANK.

FIG. 2.

Section on line A. B.

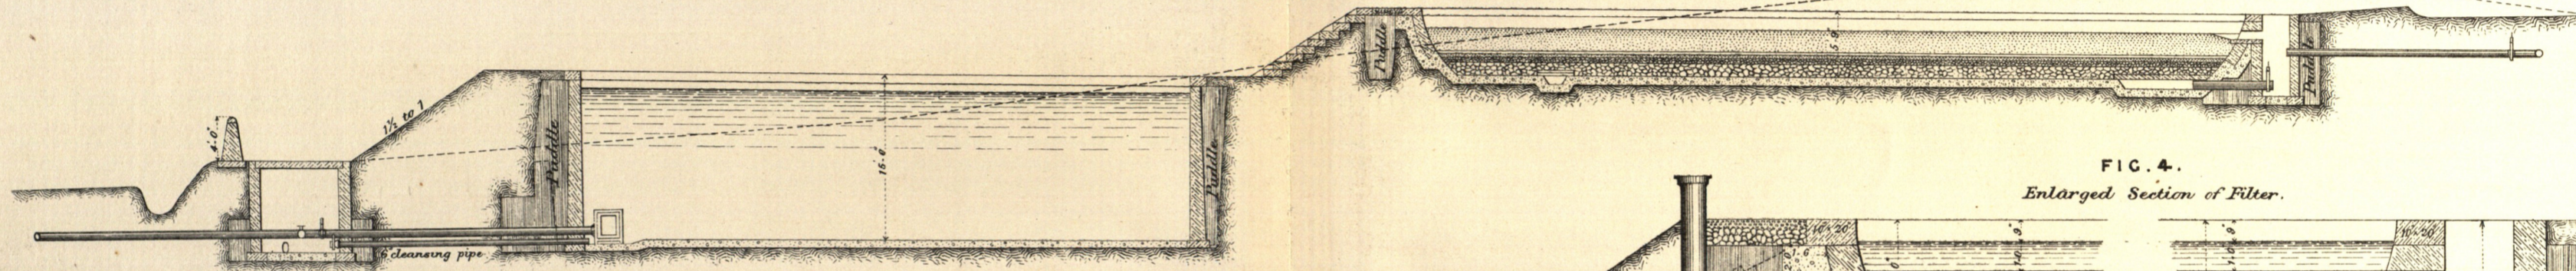


FIG. 4.

Enlarged Section of Filter.

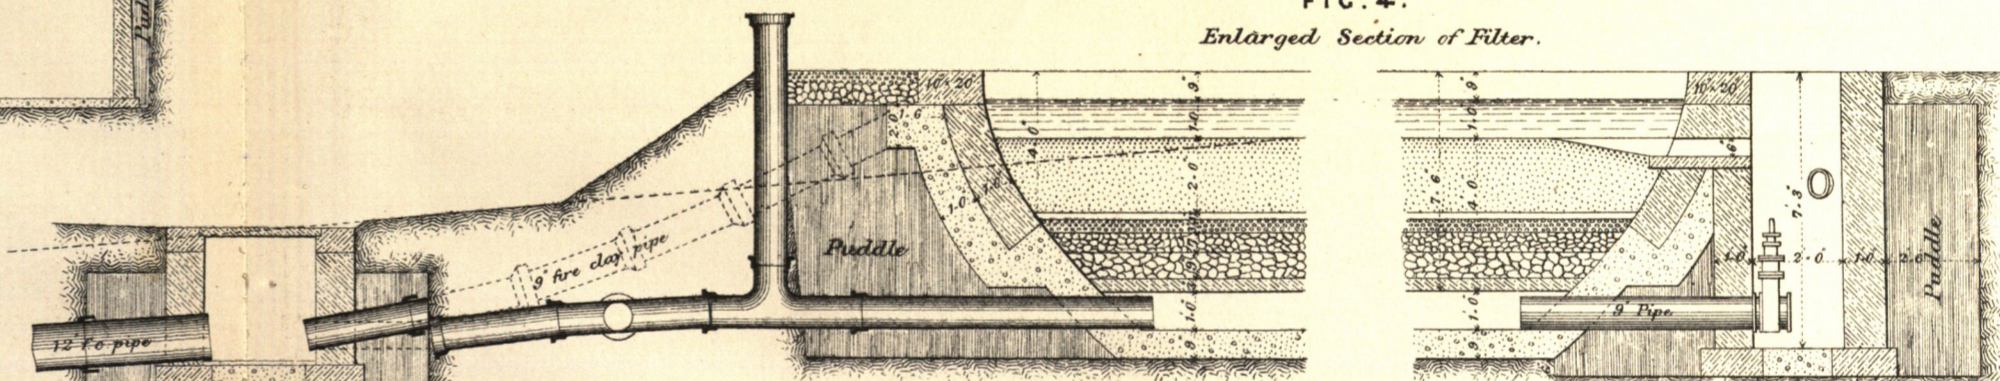


FIG. 5.

Sectional Plan.

SAND WASHING BOX.

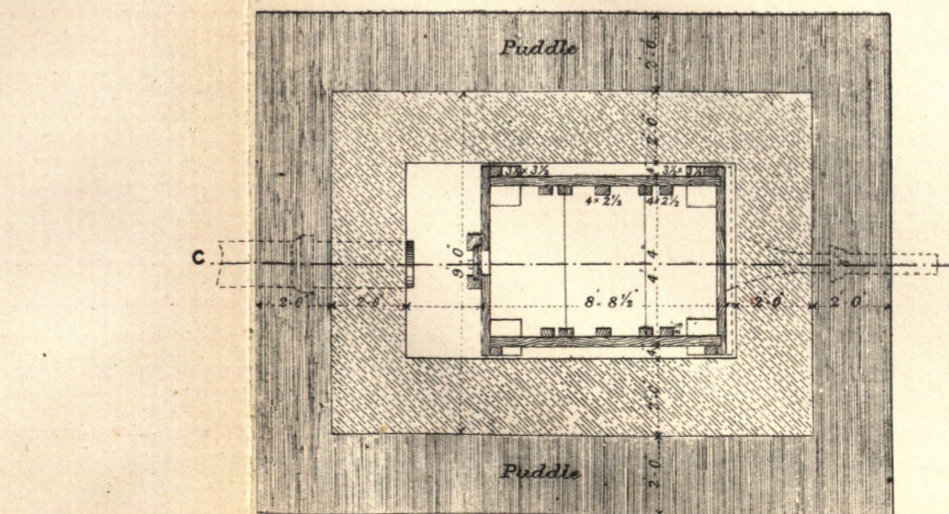


FIG. 6.

Section through line C. D.



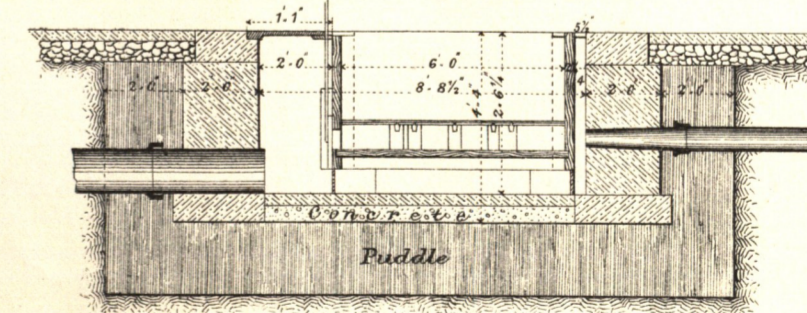


FIG. 3.

General Plan of Filter & Tank.

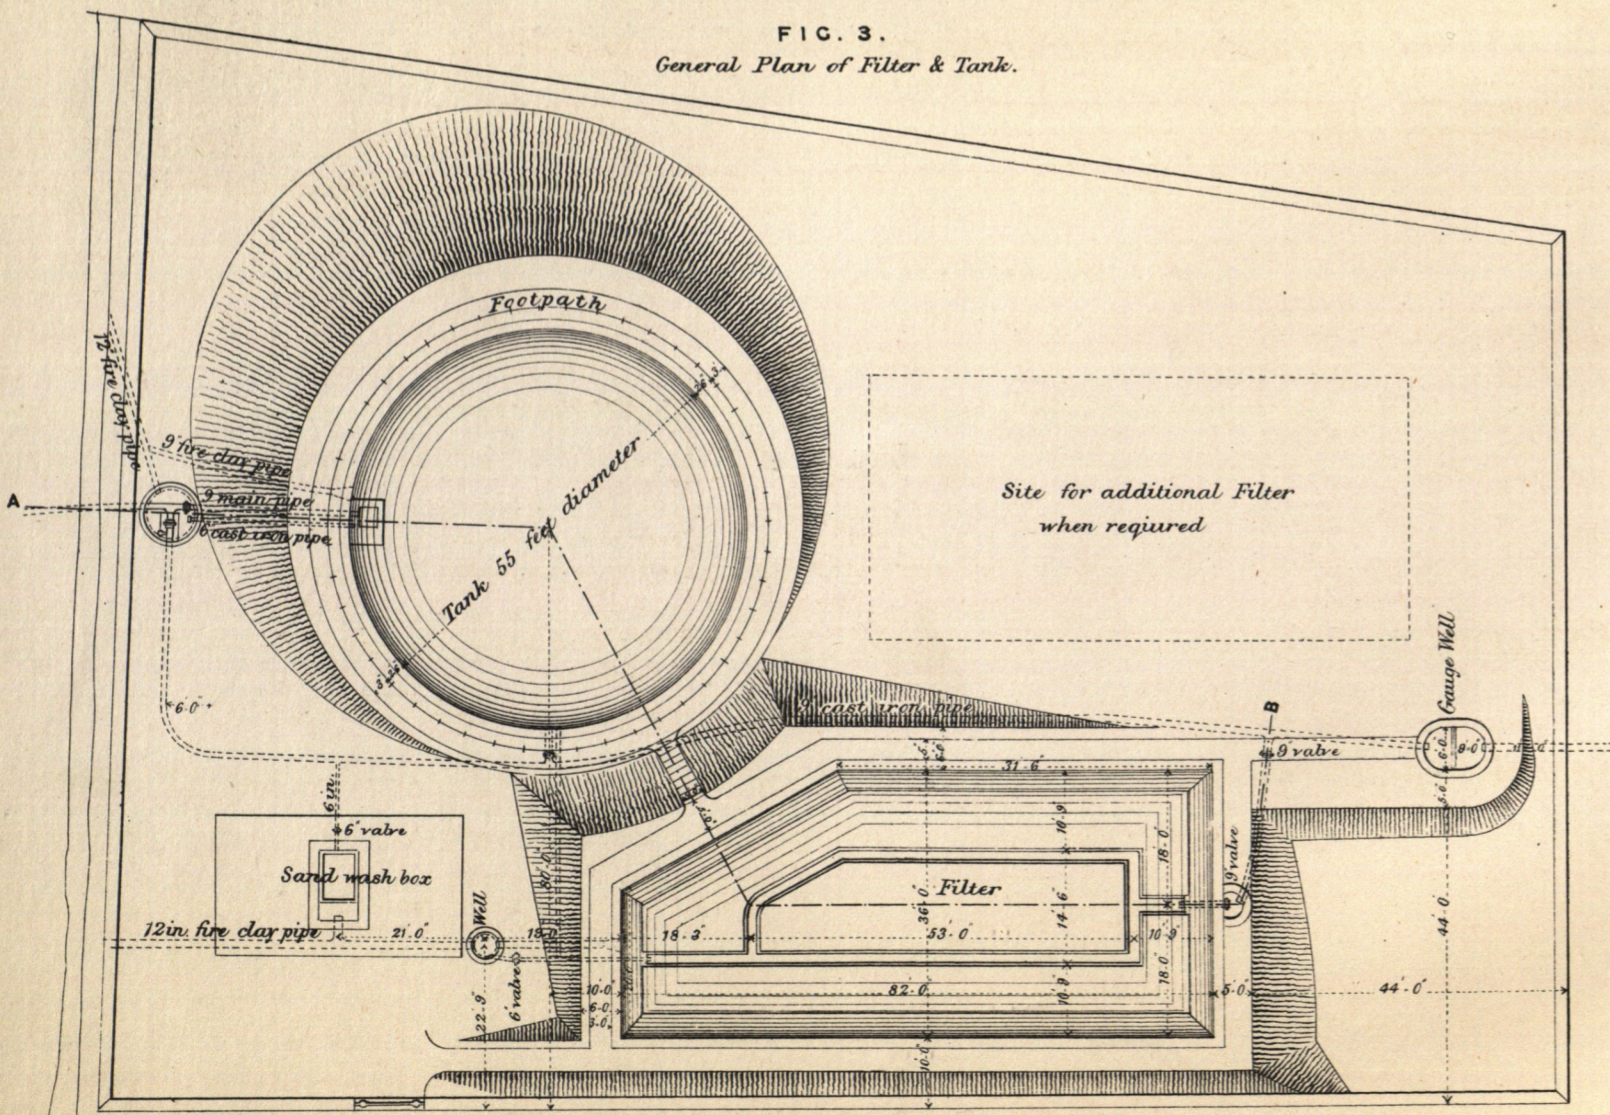


Scale for Fig 1.

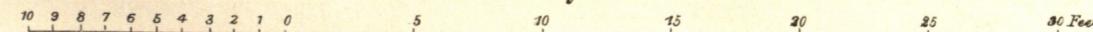

Scale for Fig 2.



Scale for Fig 3.

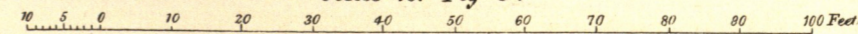

Scale for Figs 4, 5, 6.

