
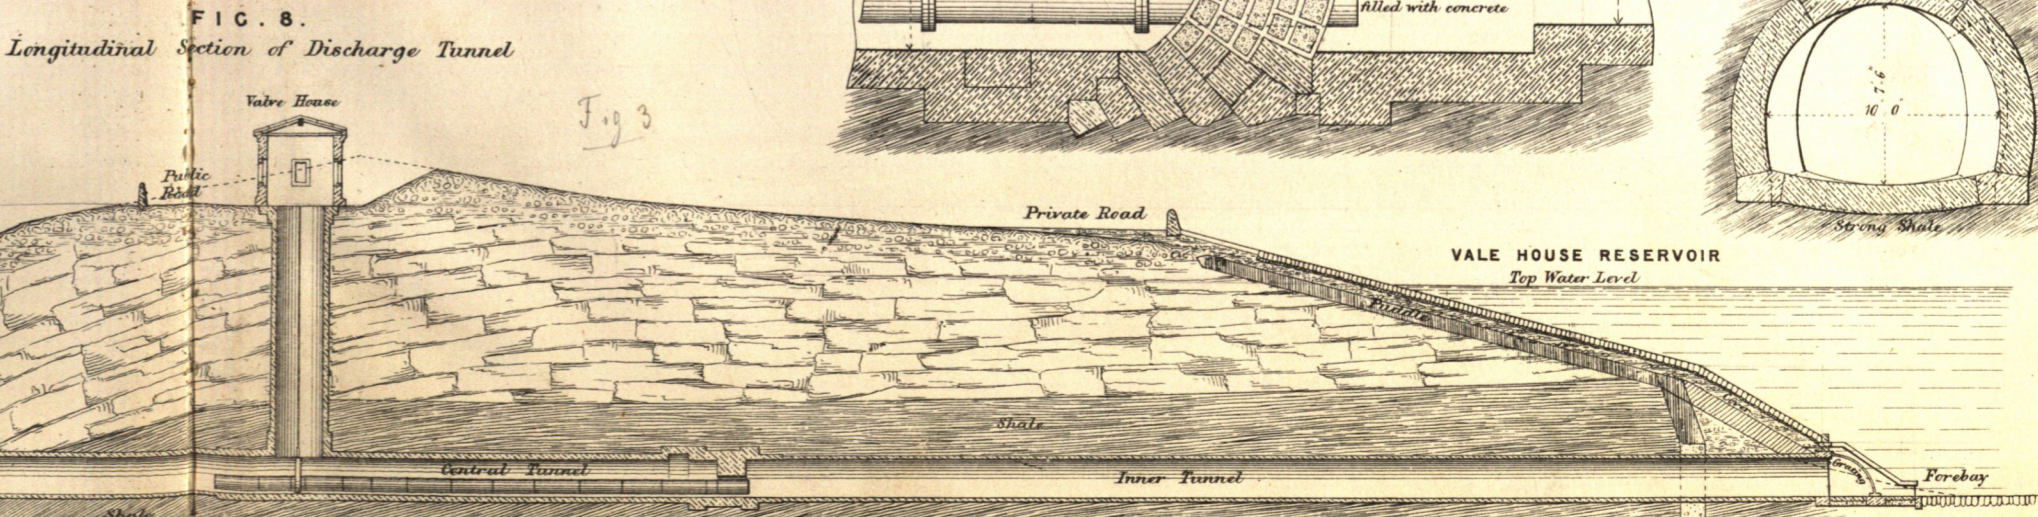
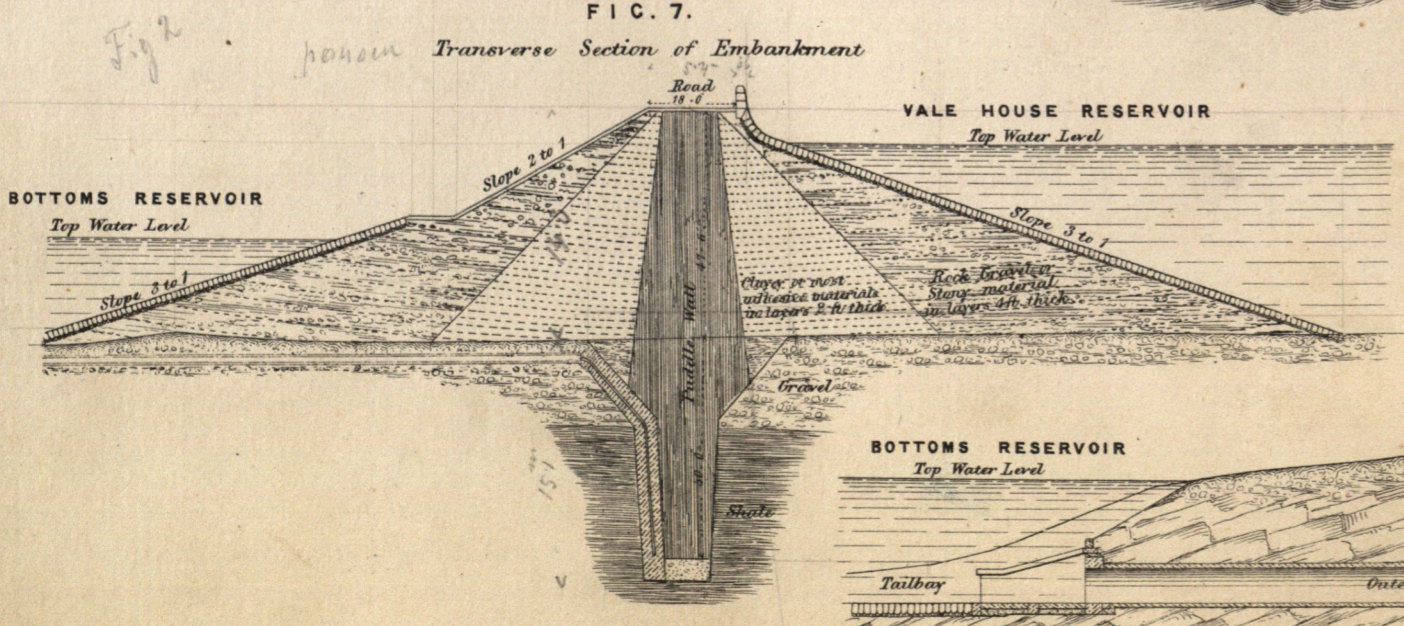
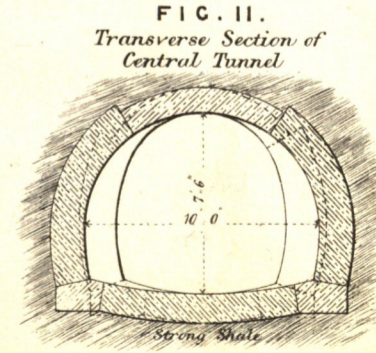
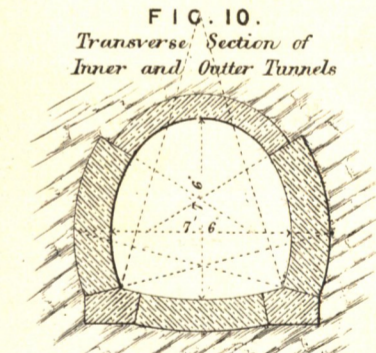
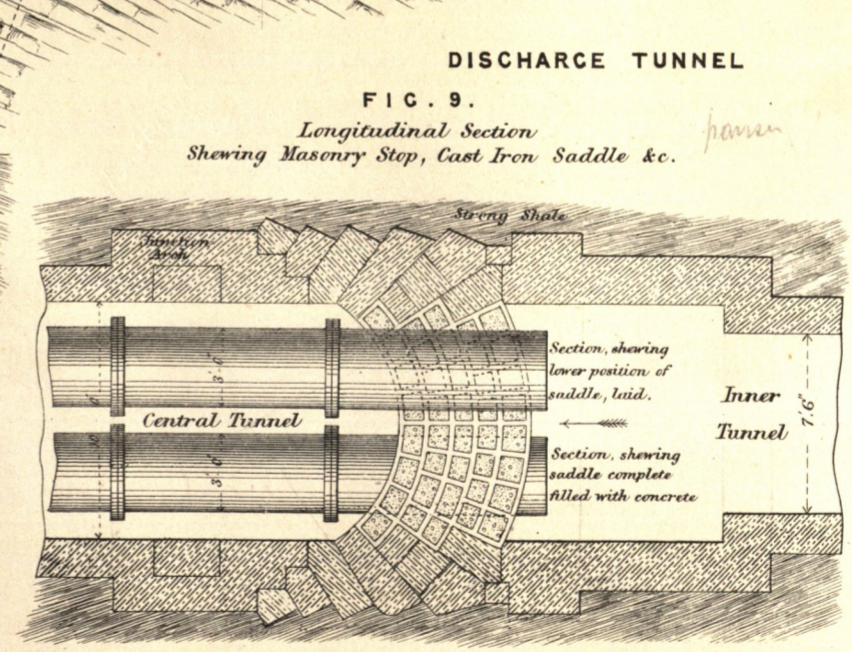
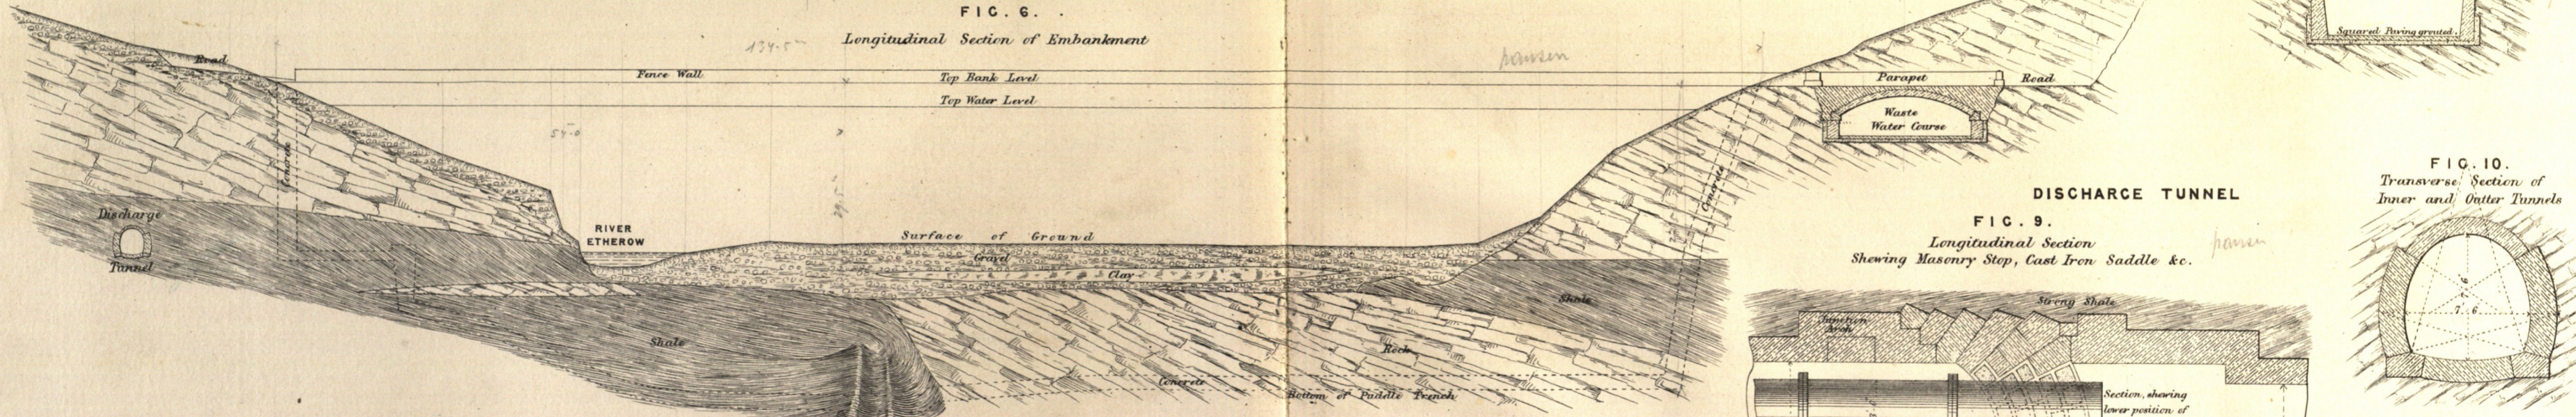
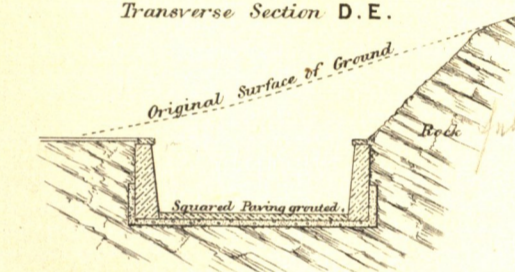
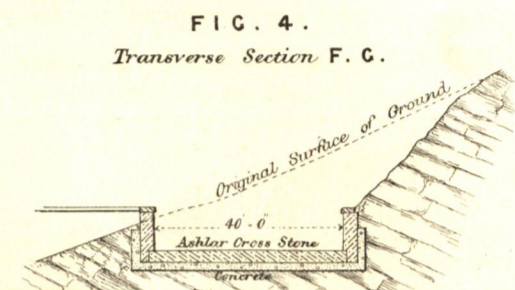
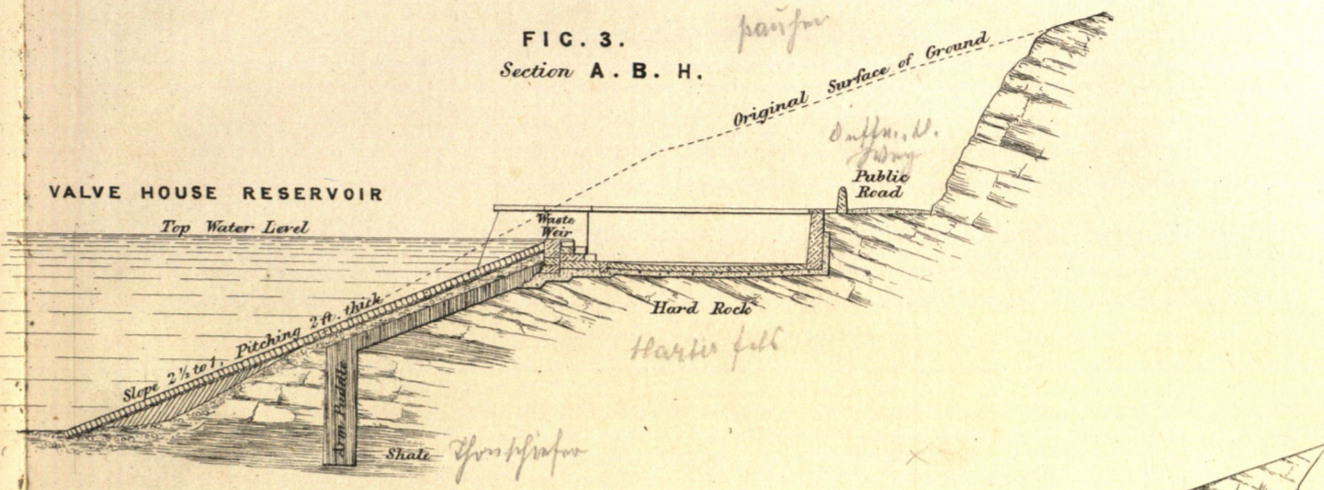
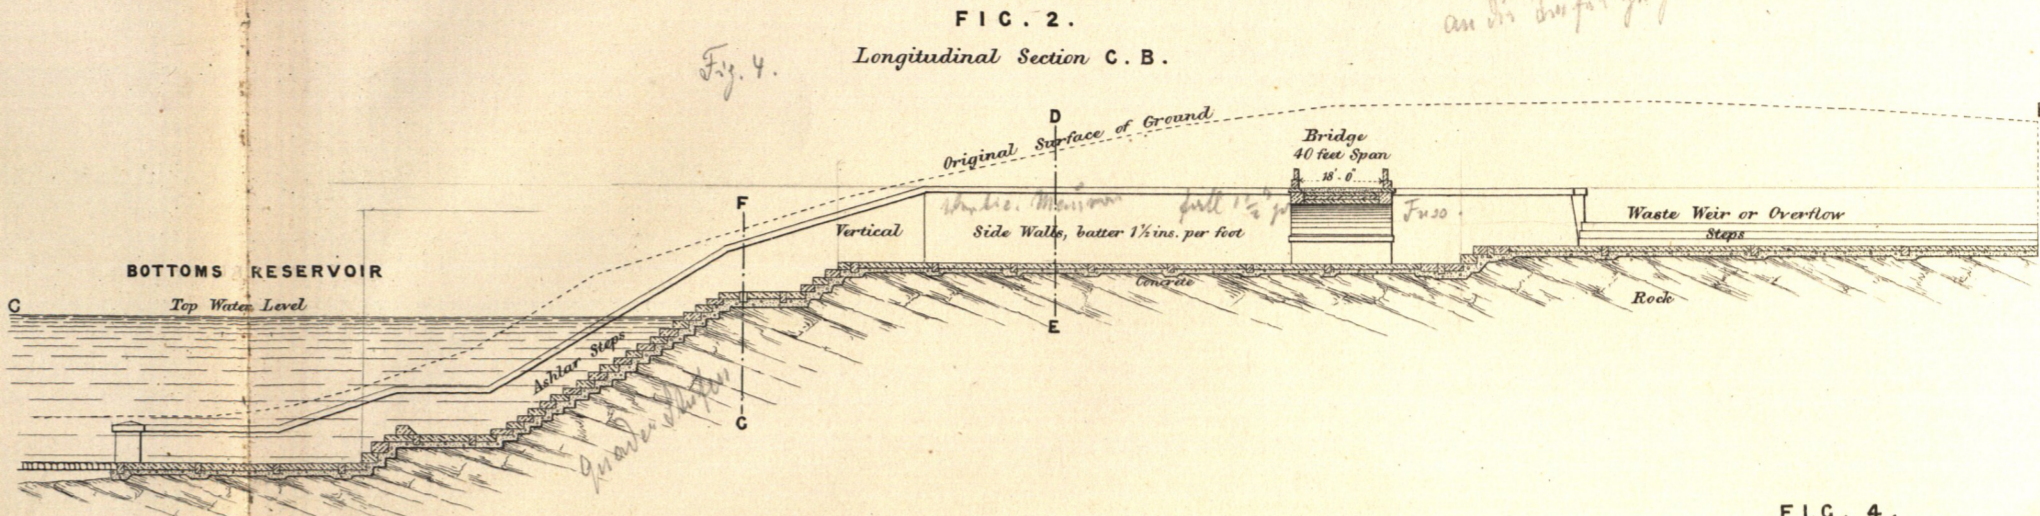


MANCHESTER WATERWORKS.

J. F. BATEMAN, ENGINEER
VALE HOUSE AND BOTTOMS RESERVOIR.

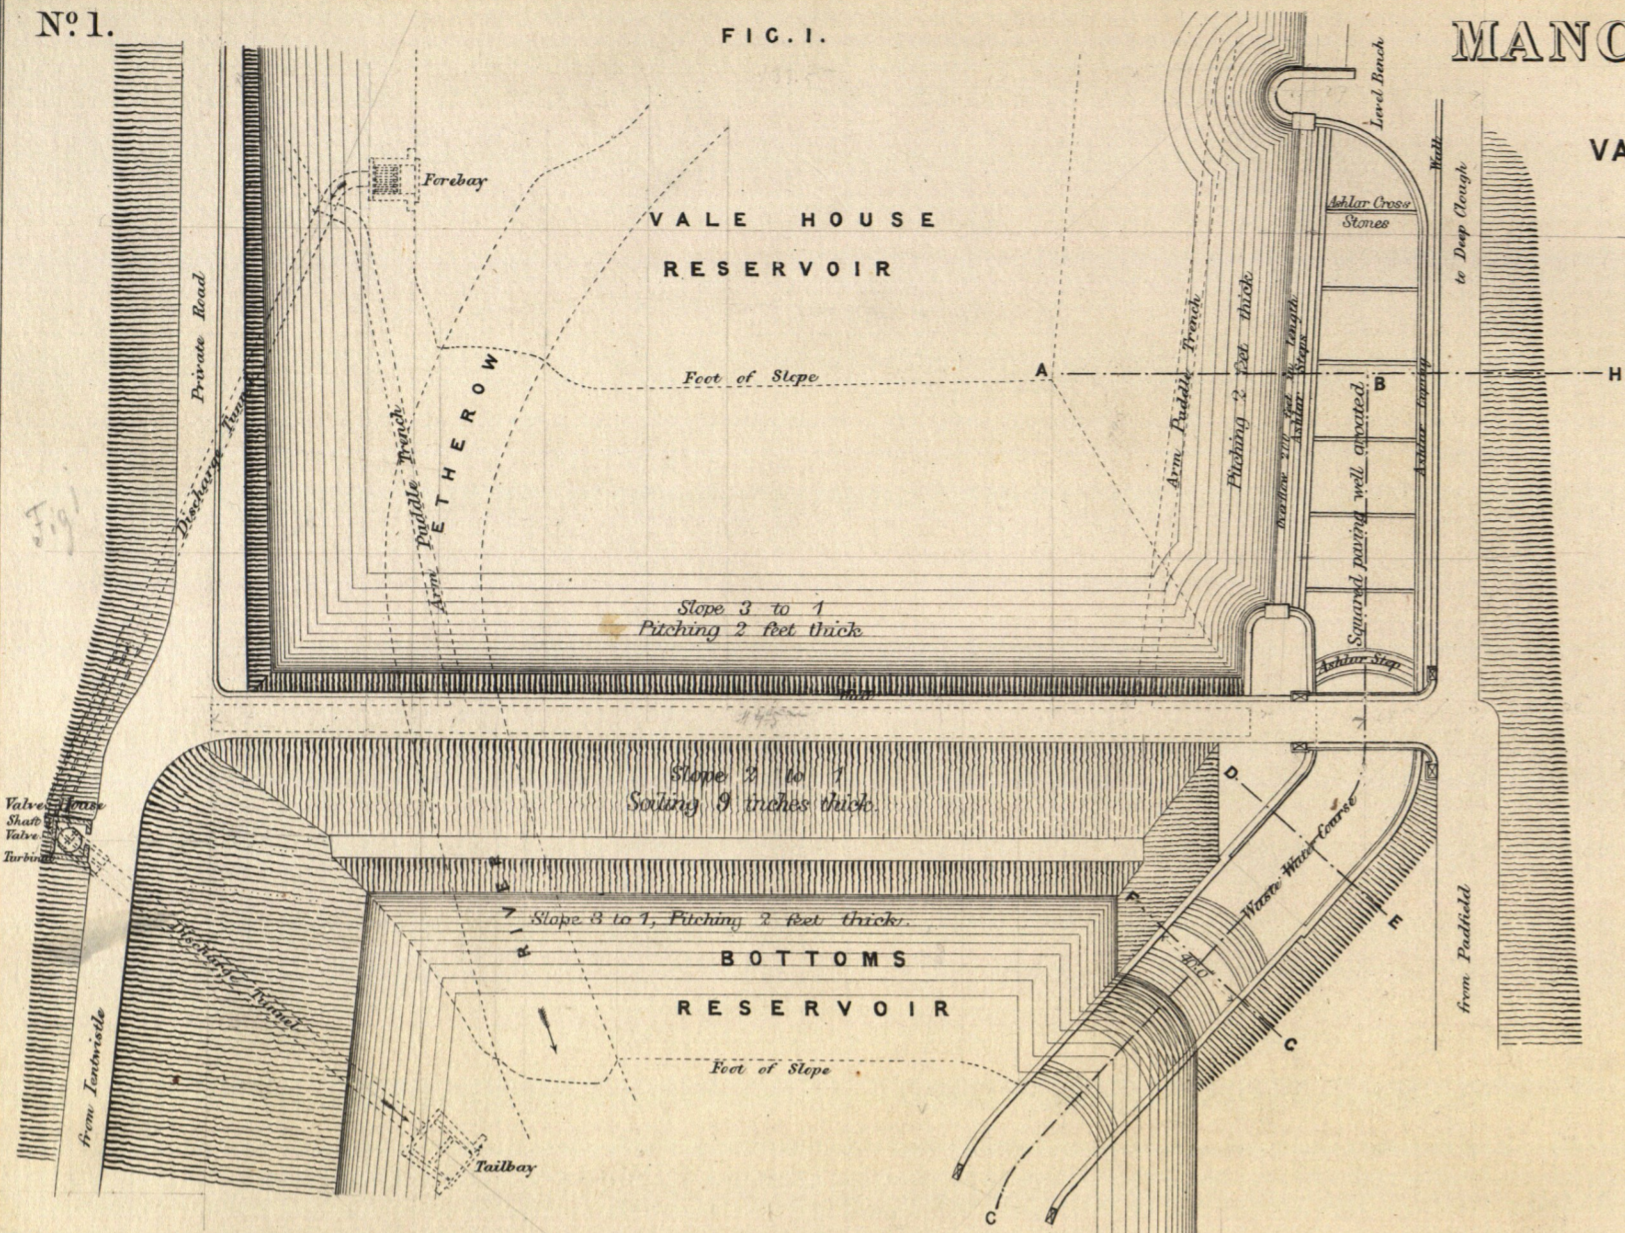

Scale for Fig 1.

Scale for Figs 2 - 8.

Scale for Figs 9 - 11.