

LOCK VENNACHAR OUTLET.

FIG. 1.

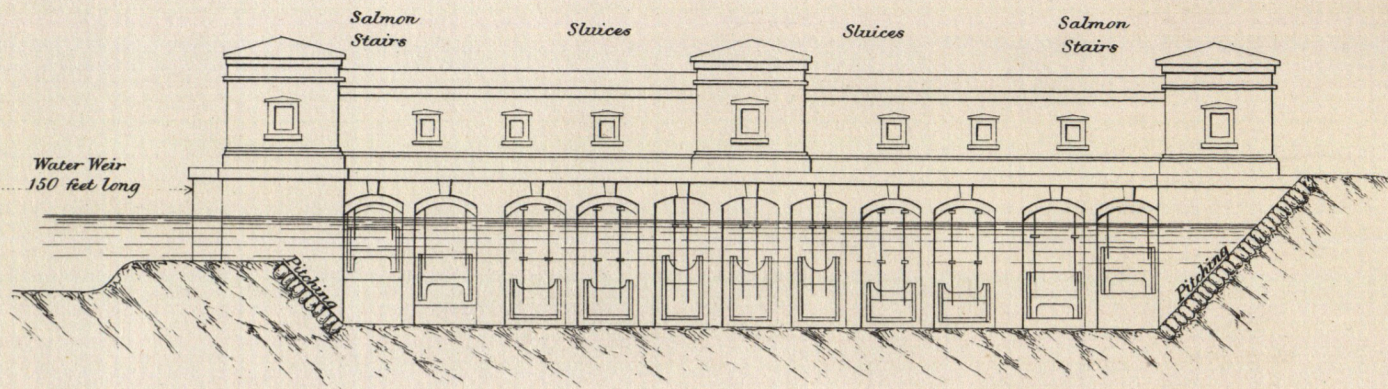


FIG. 2.

Section of Salmon Stairs.


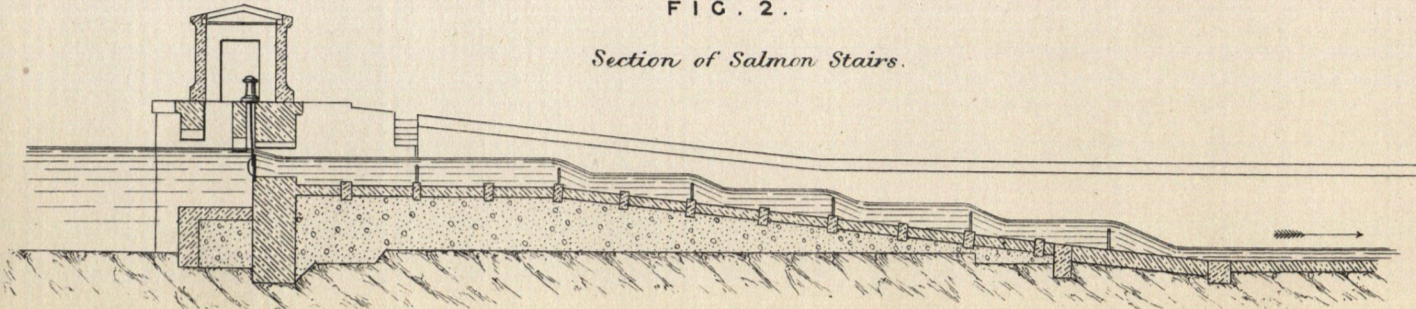


FIG. 3.

Section of Waste Weir.

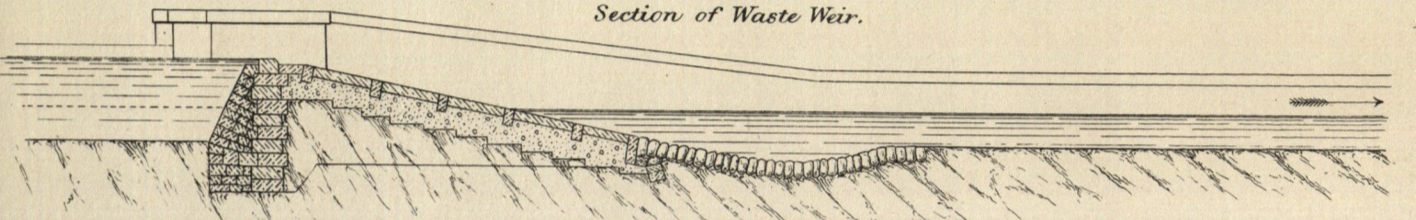

DETAIL OF SALMON SLUICES.

FIG. 4.

Inside Elevation of Sluice

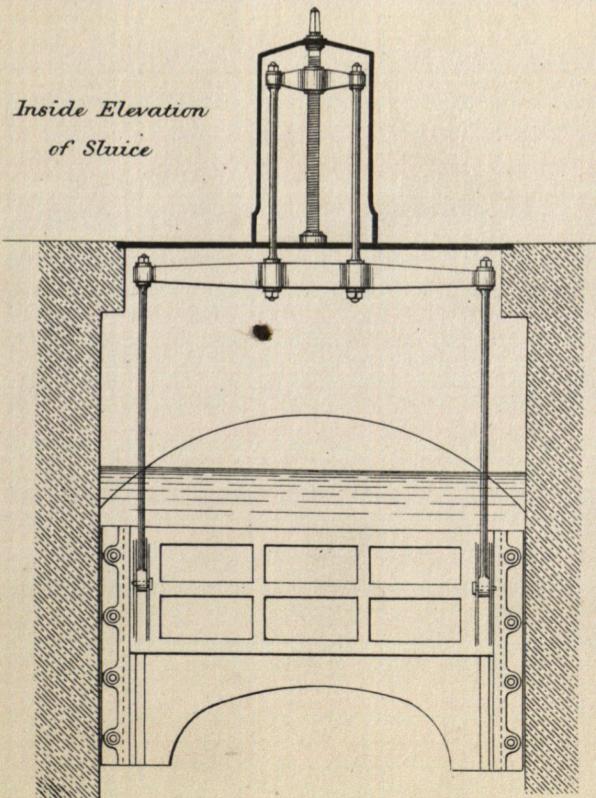


FIG. 5.

Vertical Section of Sluice


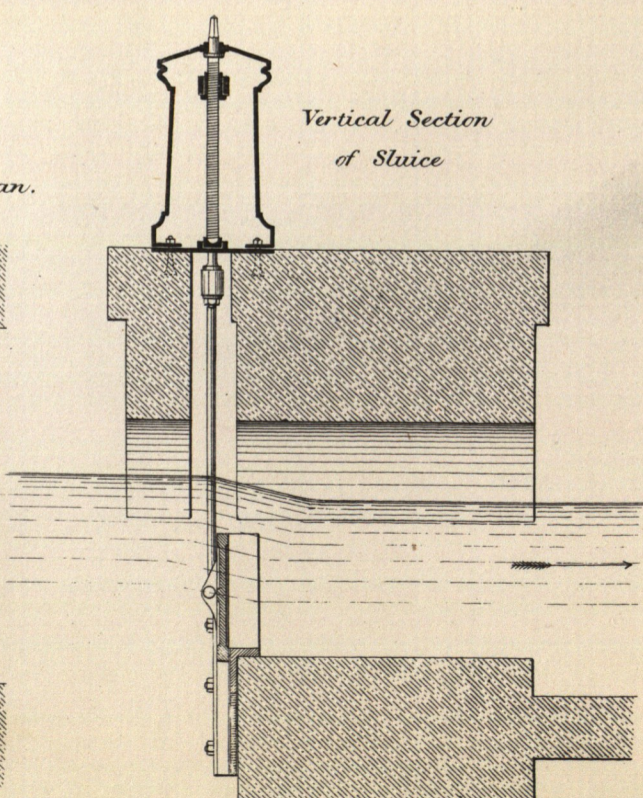


FIG. 6.

Sectional Plan.

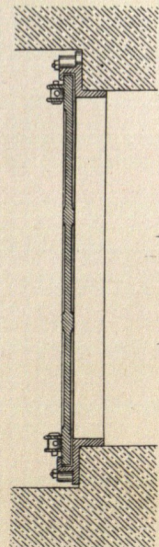

Scale for Figs 1, 2 & 3.

Scale for Figs 15 & 16.

Scale for Figs 4, 5, 6, 7, 8 & 9.

Scale for Figs 10, 11, 12, 13, 14, 17 & 18.

Feet 10 5 0 10 20 30 40 50 60 70 80 Feet
Inch 12 6 0 1 2 3 4 5 6 7 8 9 10 Feet
W. Humber, Dir.

INLET SLUICE FROM LOCH KATRINE TO AQUEDUCT
FIG. 7.

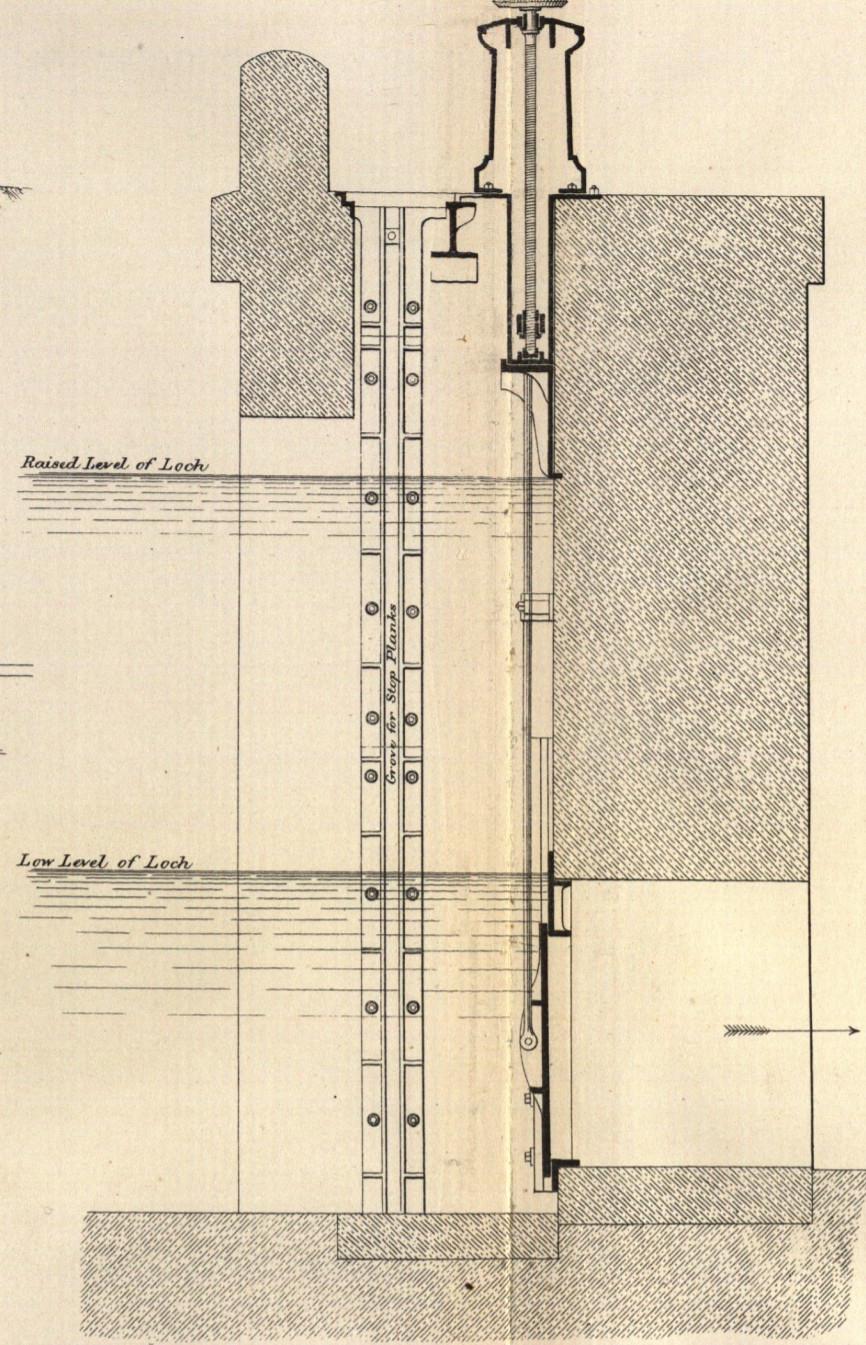


FIG. 8.

Inside Elevation of Inlet Sluice

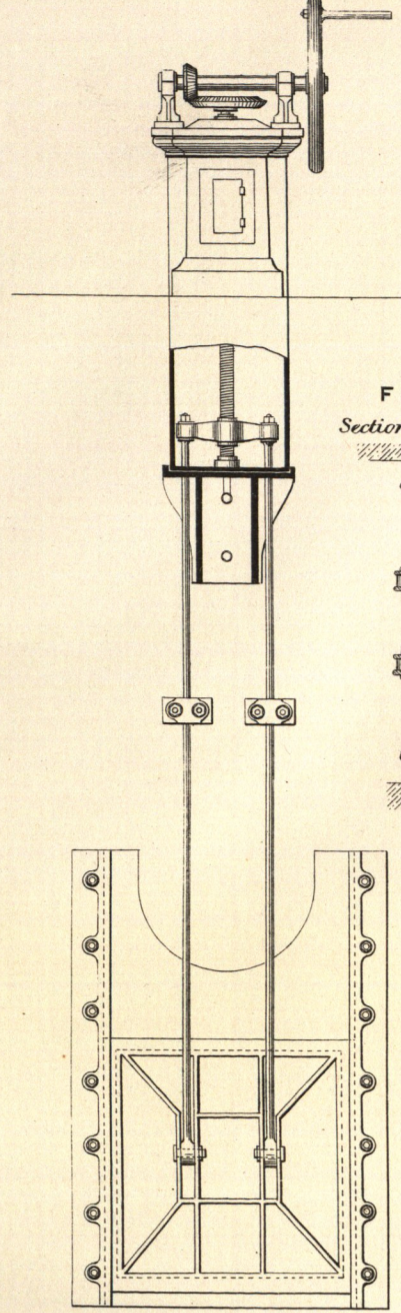


FIG. 10.

Sections of Aqueduct in excavation
Tunnel in Rock

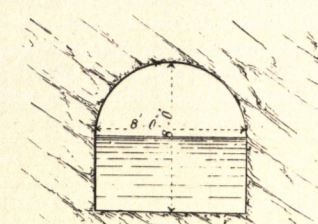


FIG. 11.

Tunnel in Material
not Water-tight

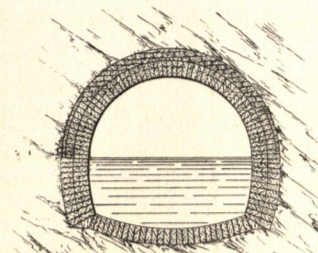


FIG. 12.

Open Cutting in Rock


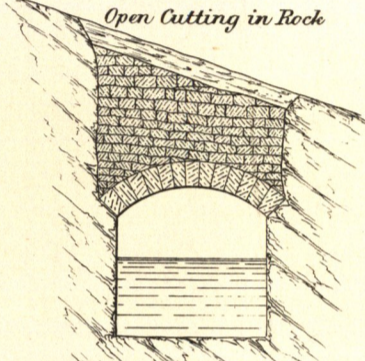


FIG. 14.

Thro' Cast Iron Trough.

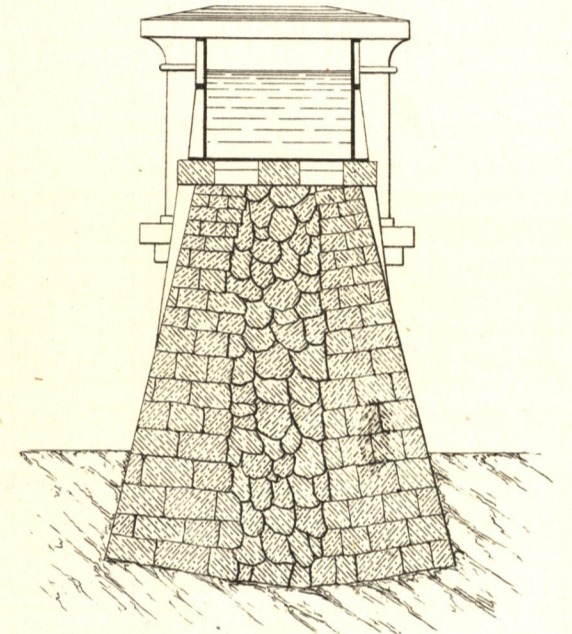

BLAIRCAIR AQUEDUCT.

FIG. 15.

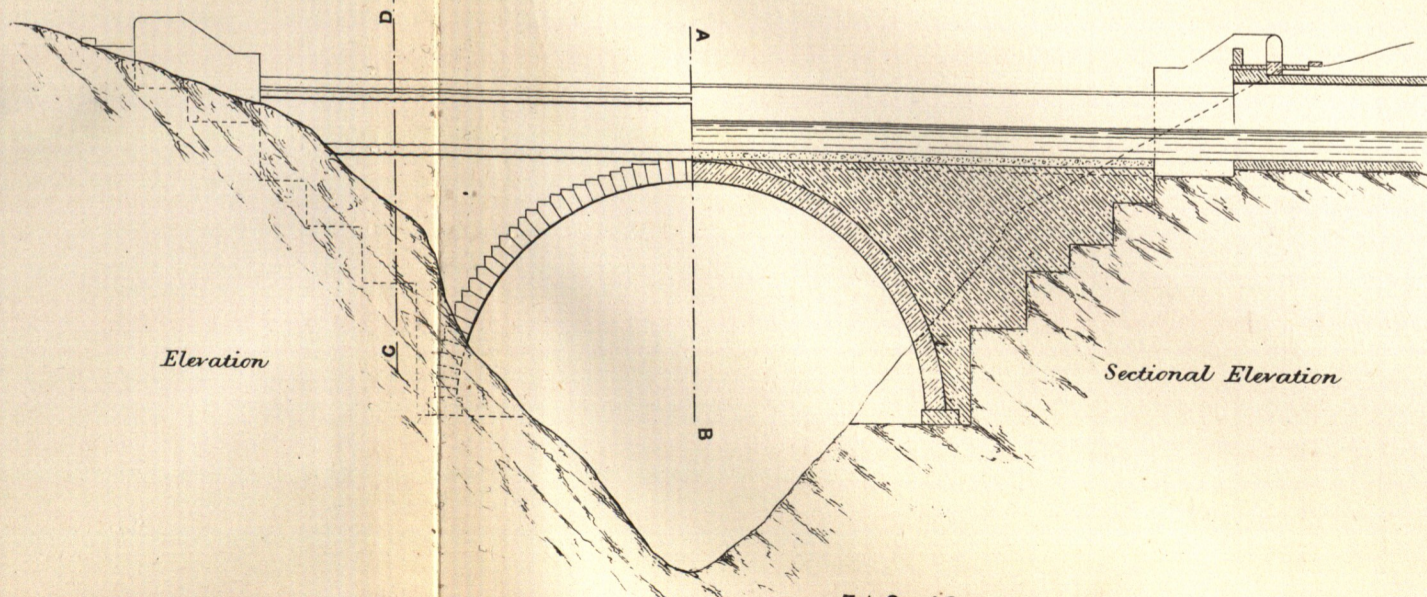


FIG. 17.

Transverse Section at C. D.

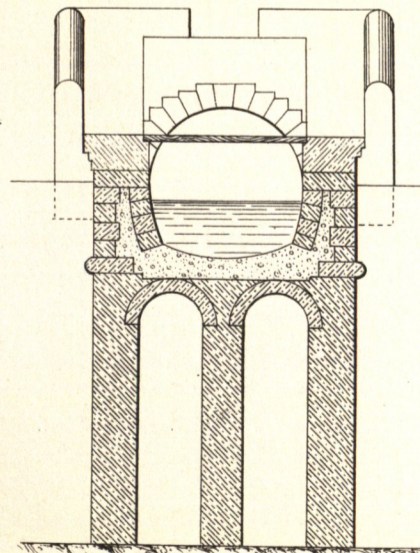


FIG. 18.

Transverse Section at A. B.

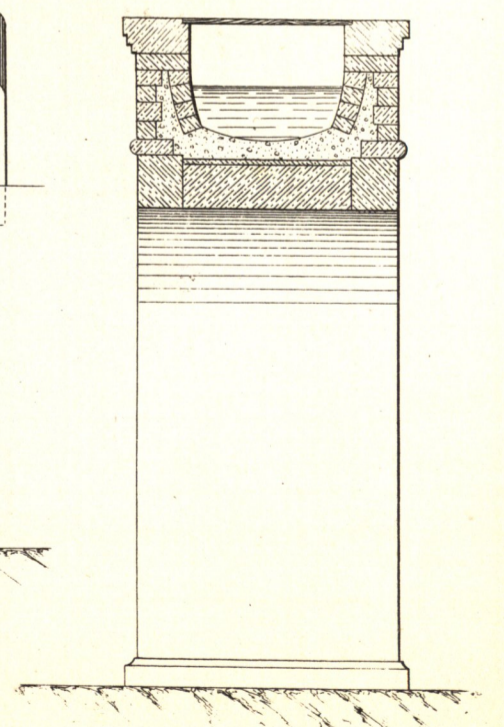


FIG. 16.

Plan.

