

JAMES SIMPSON, ENGINEER.

INTAKE AT RIVER DEE - CAIRNTON.

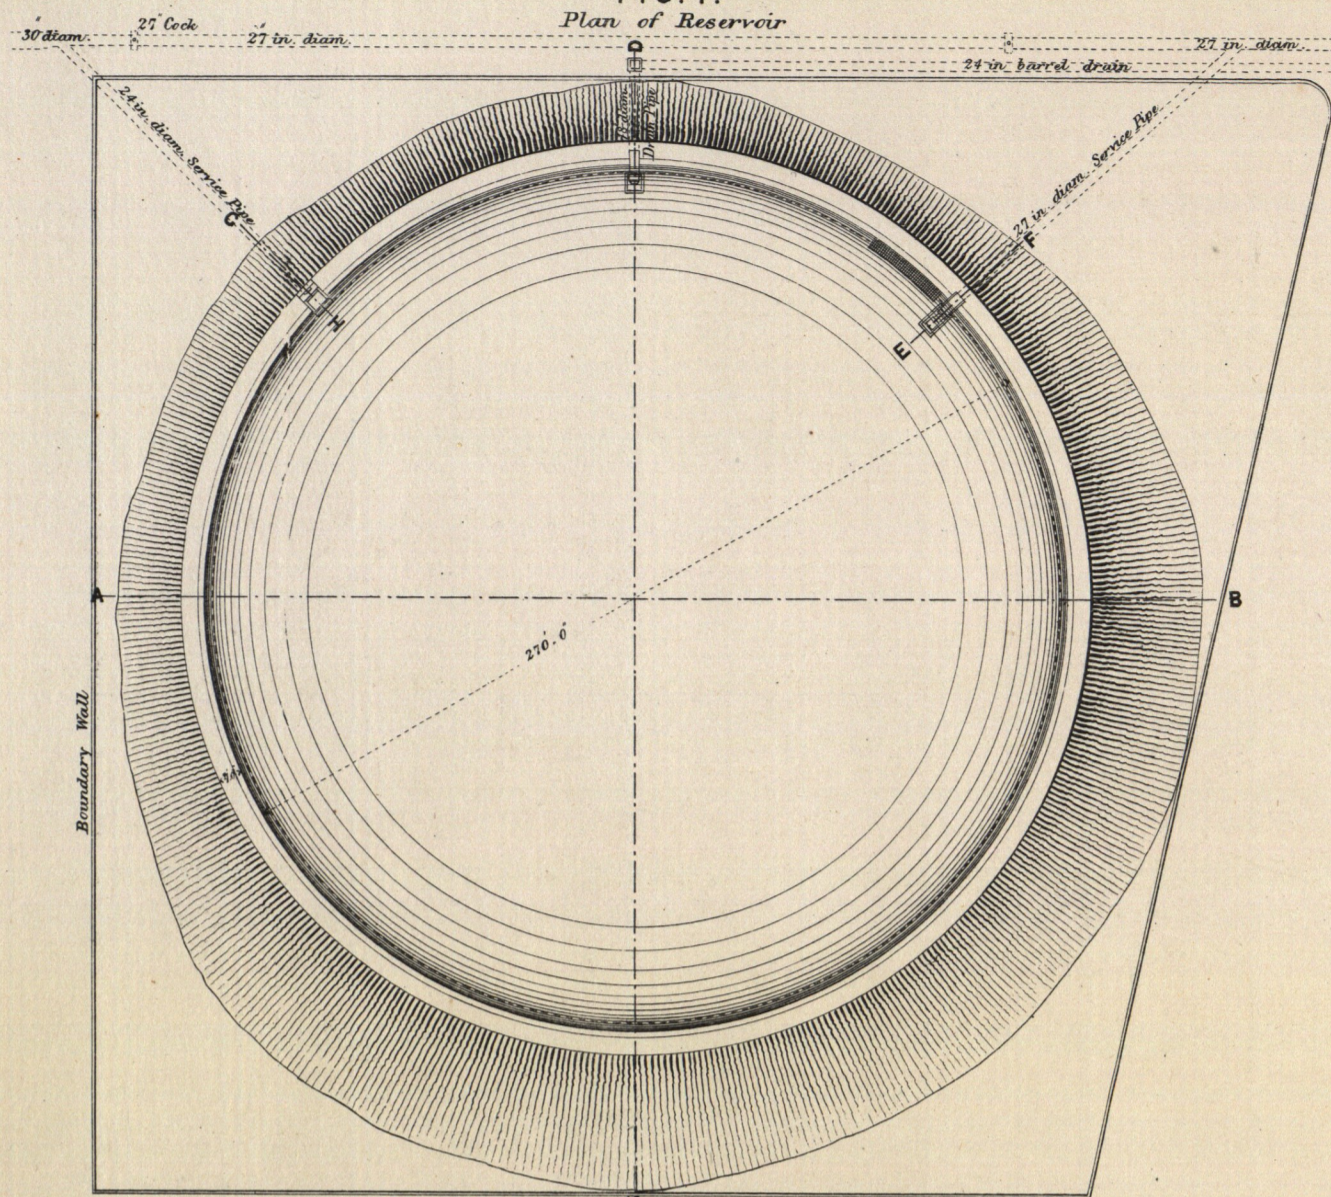


FIG. 2. Section A.B.

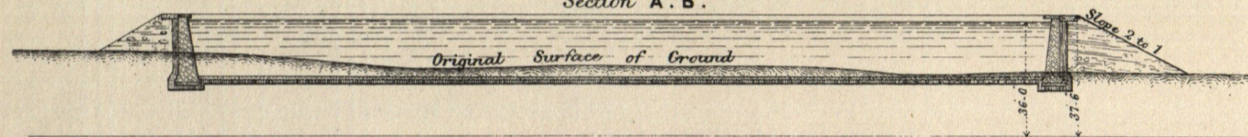


FIG. 3. Section C.D.

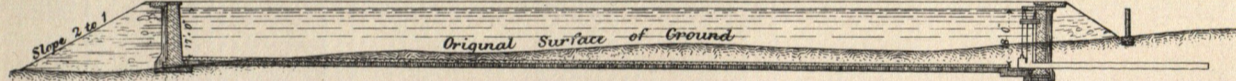


FIG. 4. Enlarged Section C.D.

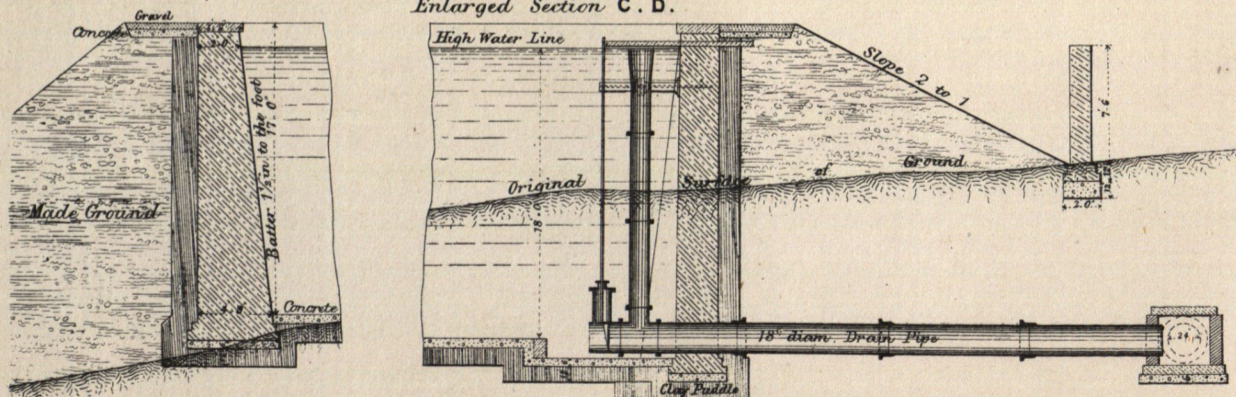


FIG. 5. Section C.H.


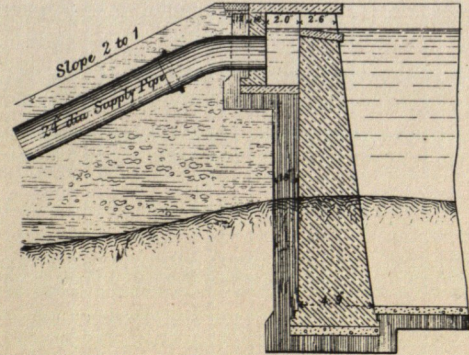


FIG. 6. Section E.F.

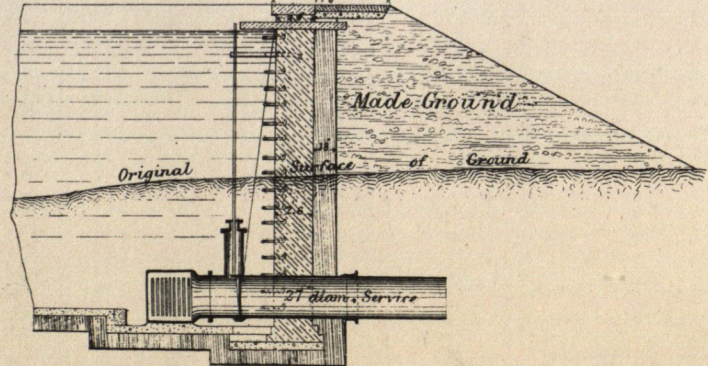

Scale for Figs 4, 5 & 6. 10 20 30 40 50 Feet
 Scale for Figs 1, 2 & 3. 100 200 300 400 500 Feet

W. Humber dr.

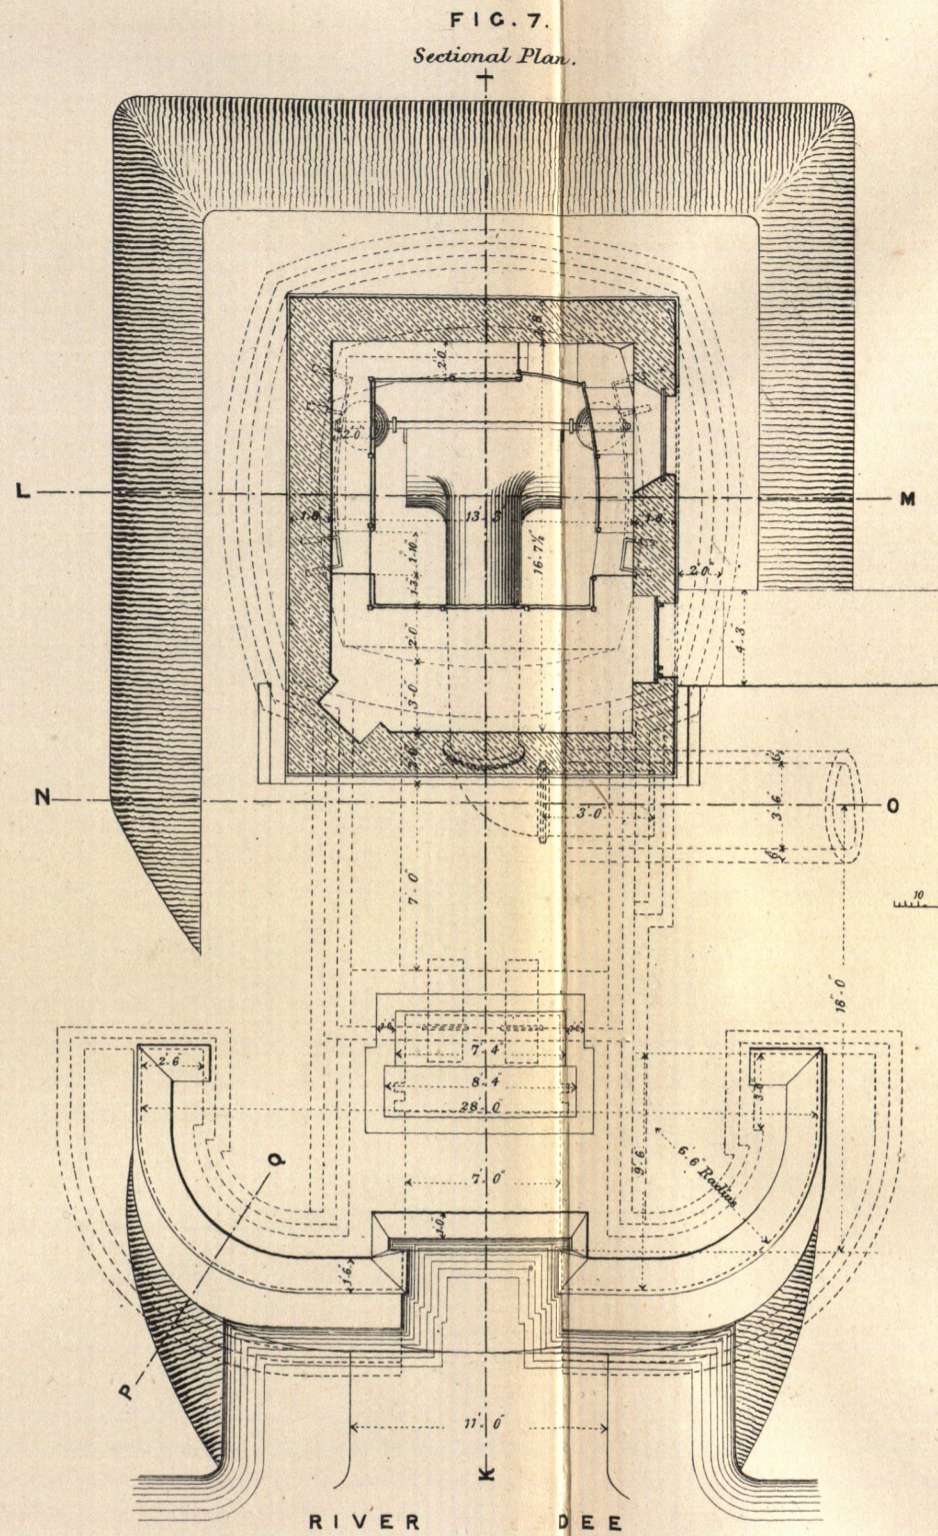


FIG. II. Elevation.


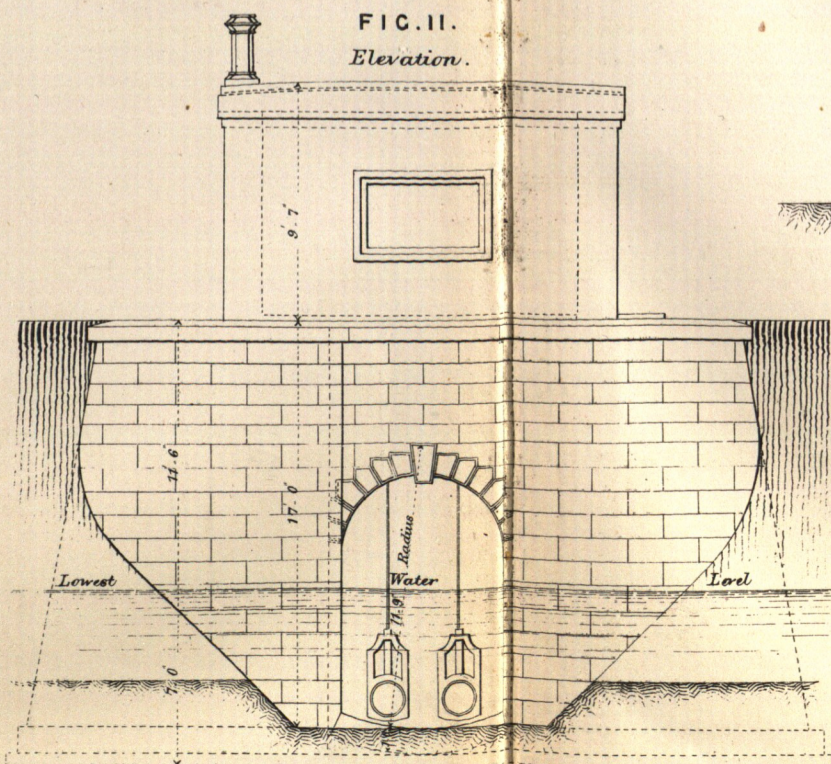


FIG. 8. Section I.K.

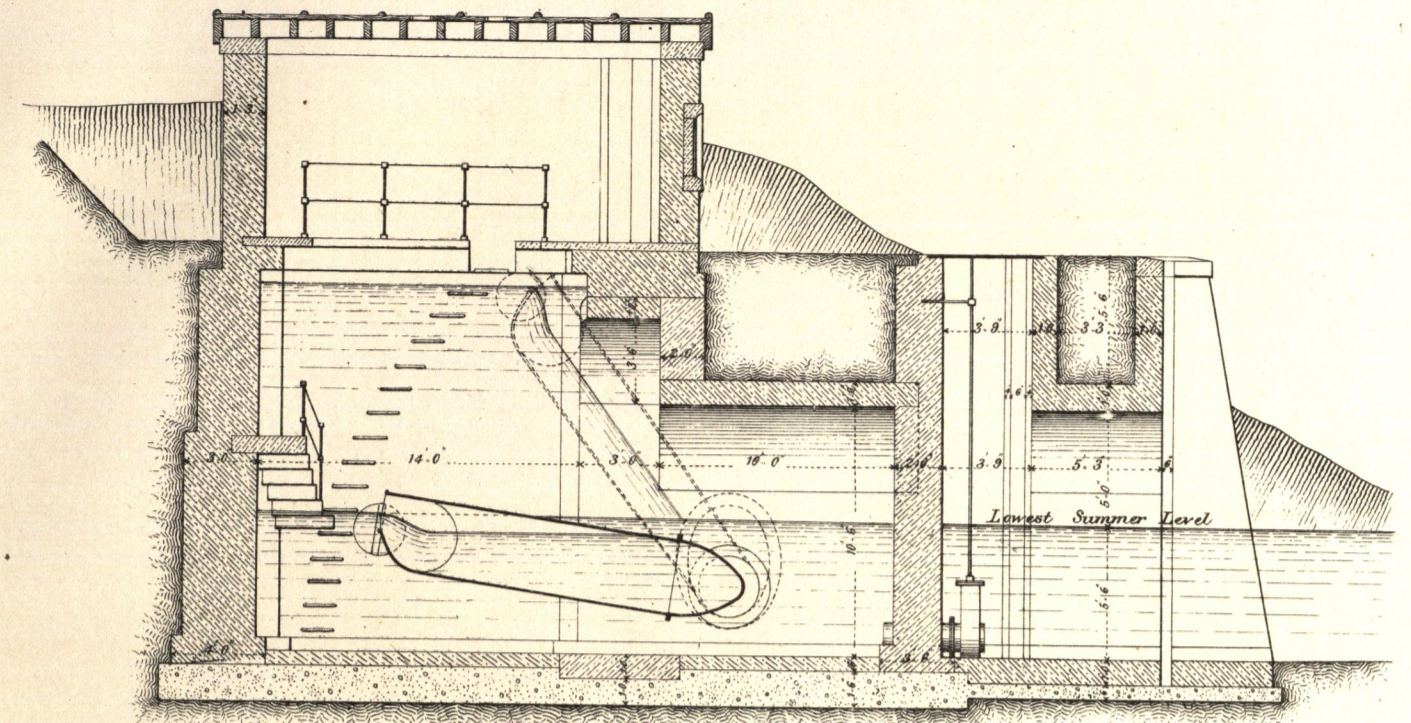

Scale for Figs. 7, 8, 9, 10, 11, 12 & 13.

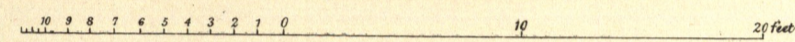


FIG. 10. Section N.O.

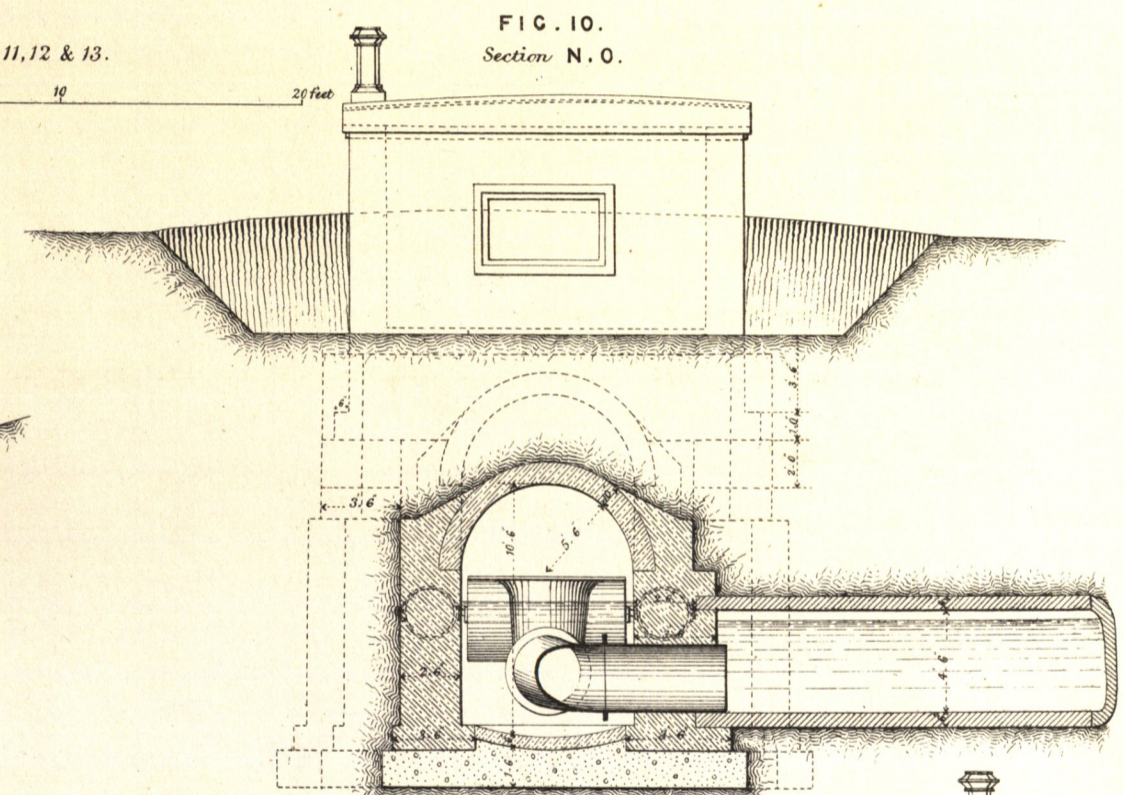


FIG. 9. Section P.Q.

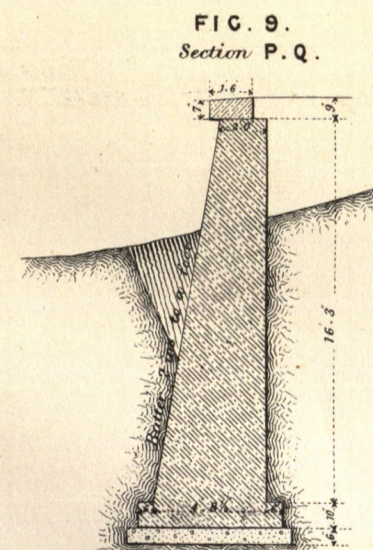


FIG. 12. Section L.M.

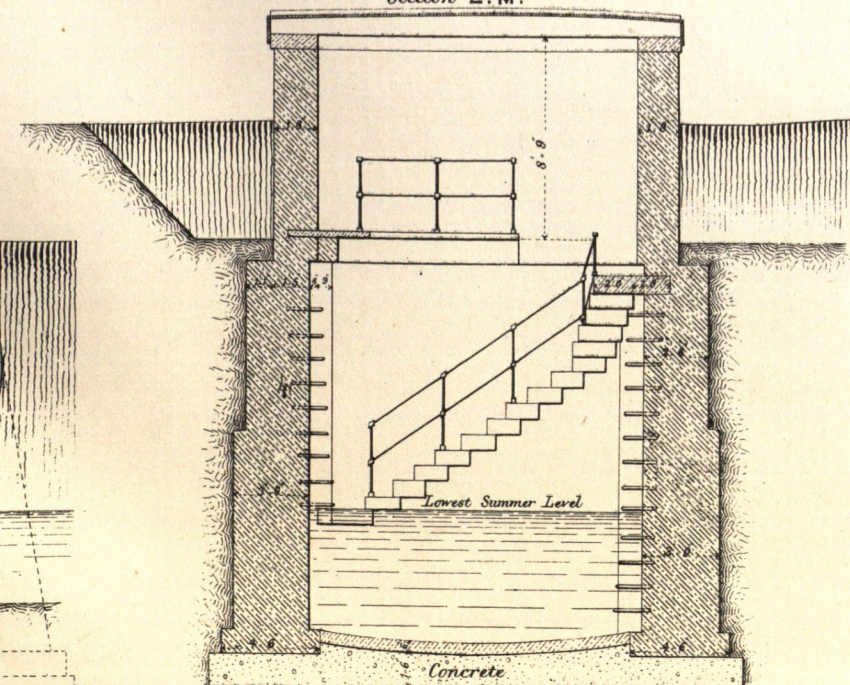


FIG. 13. Section M.L.

