


ABERDEEN WATERWORKS EXTENSION.

FIG. 1.
General Plan.

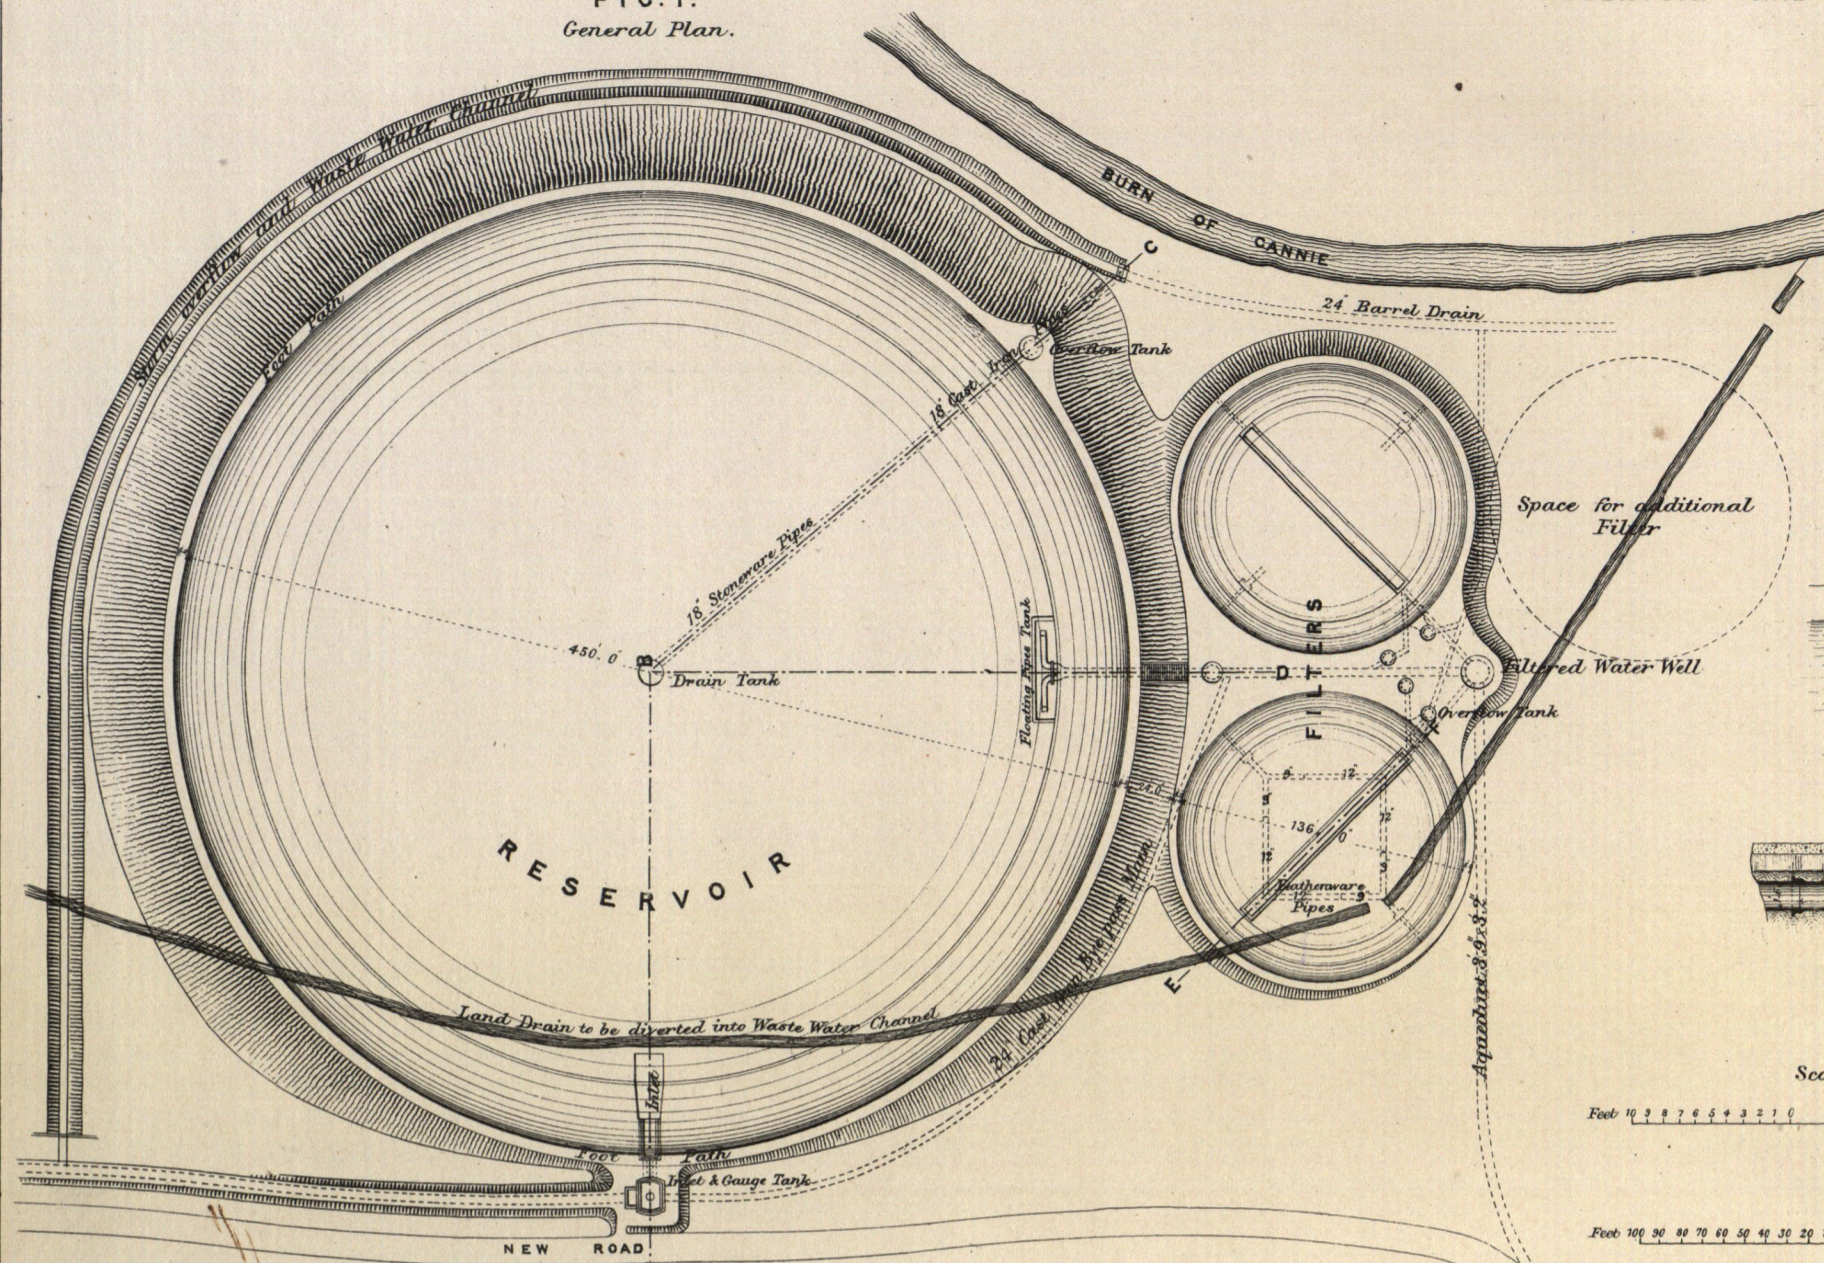

RESERVOIR AND FILTERS AT INVERCANNIE.

FIG. 7.
Section B. D.



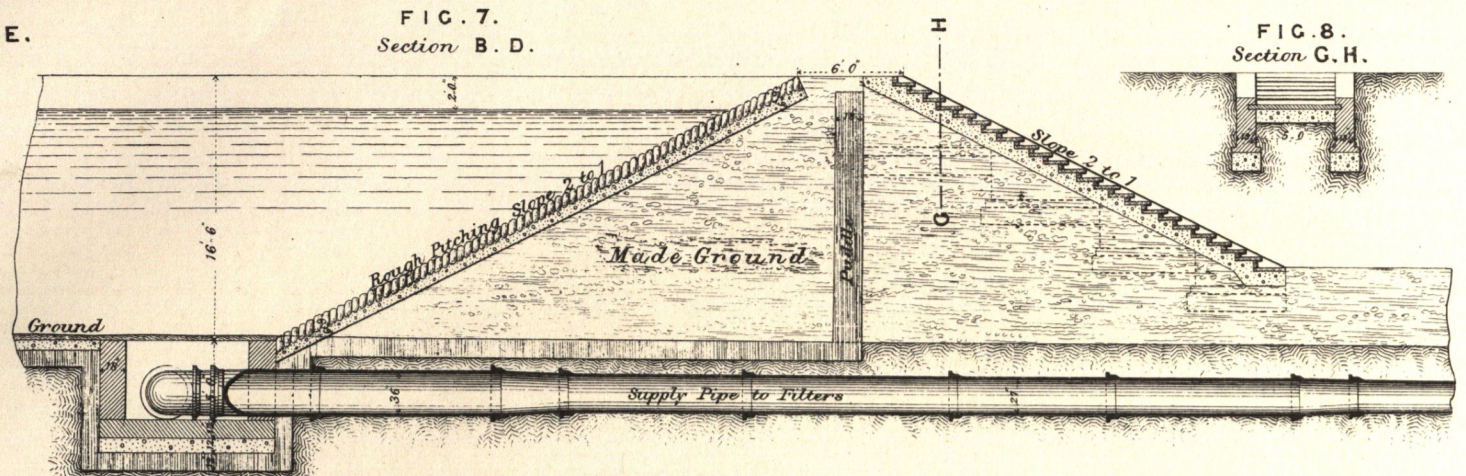



FIG. 8.
Section G. H.

FIG. 9.
Section B. C.

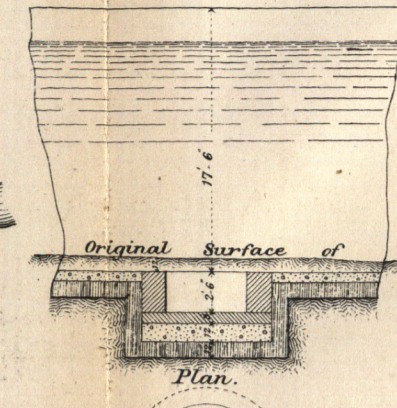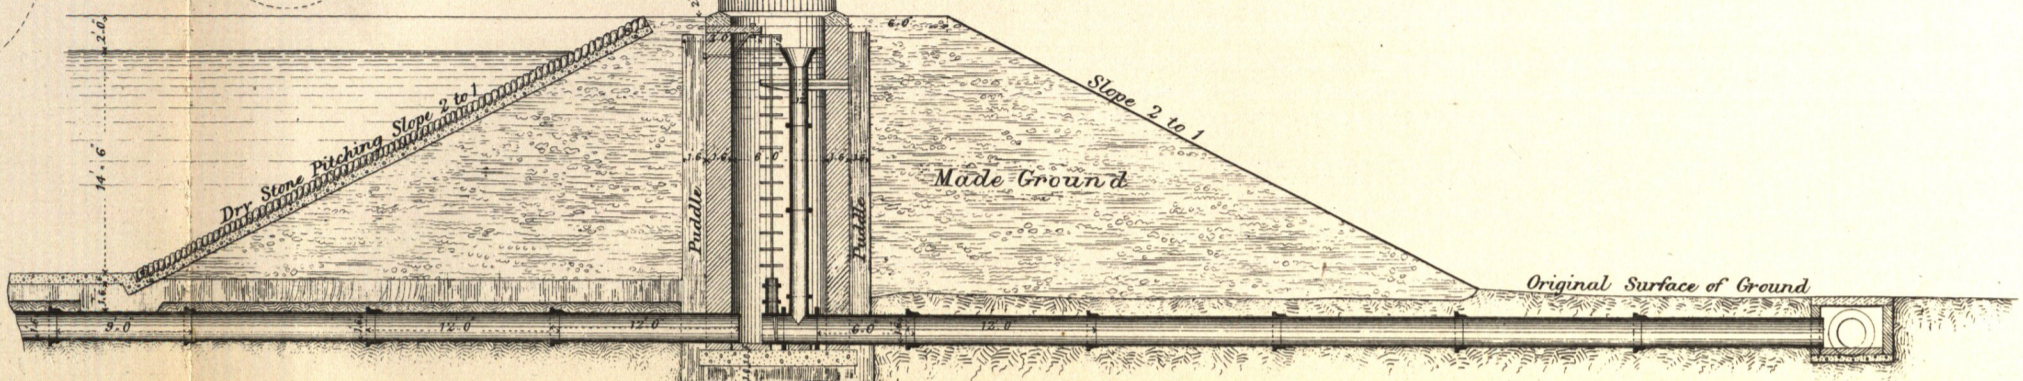


INLET AND GAUGE TANK


FIG. 12.
Section A. B.

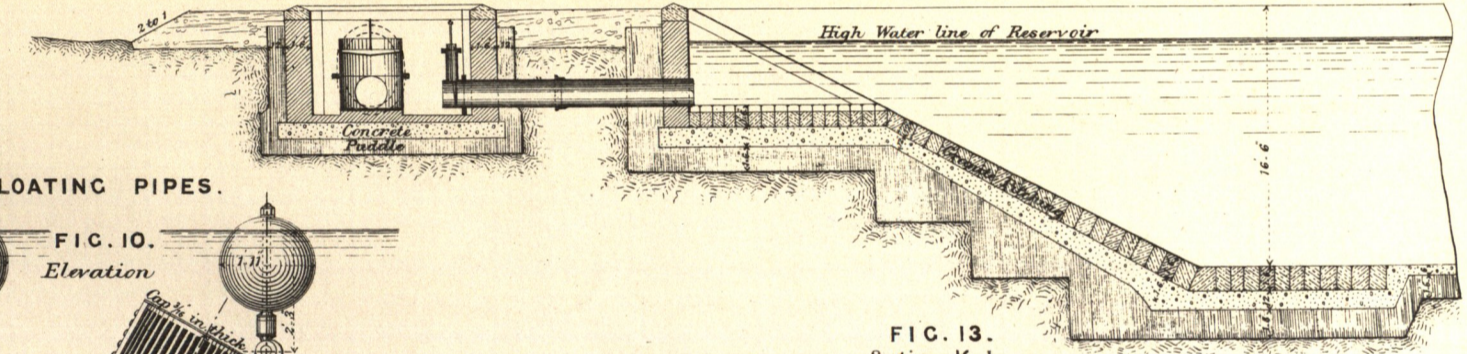


Scale for Figs 4, 5, 6, 7, 8, 9, 12, 13, 14, 15, 16, 17.

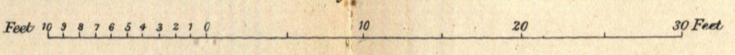

Scale for Figs 1, 2, 3.

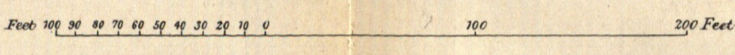

Scale for Fig 10 & 11.

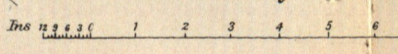

FLOATING PIPES.

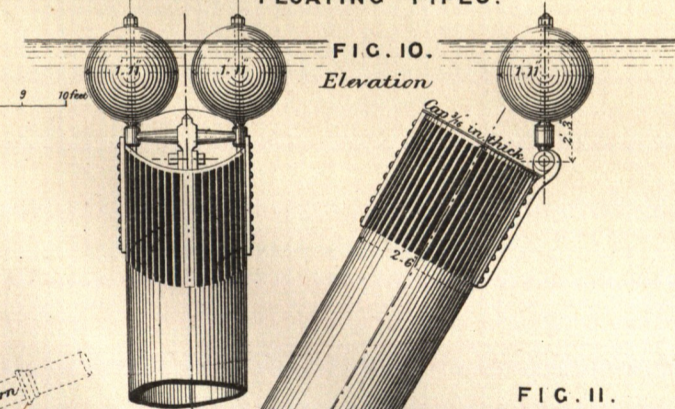


FIG. 10.
Elevation

FIG. 4.
Enlarged Plan of Filtered Water Tank & Pipes.

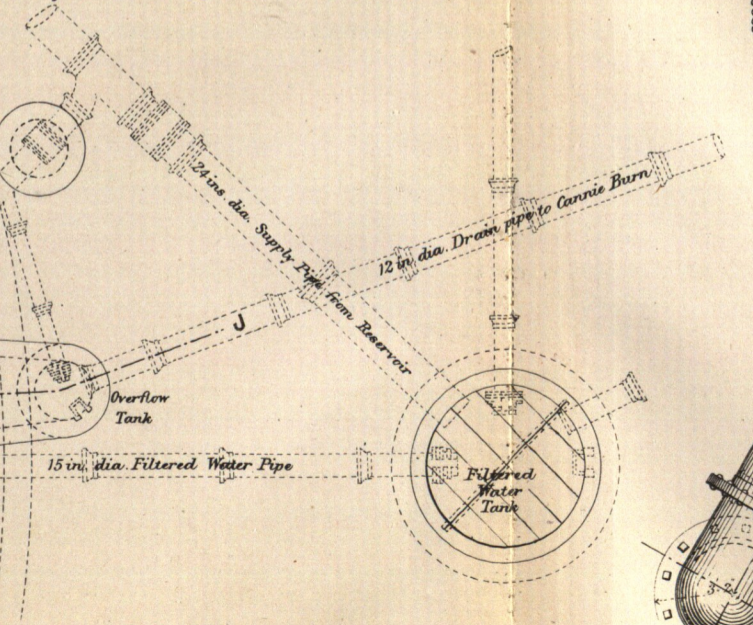


FIG. 2.
Section A. B. C.



FIG. 3. Section E. F.


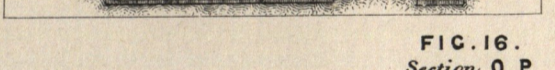


FIG. 15.
Section Q. R.

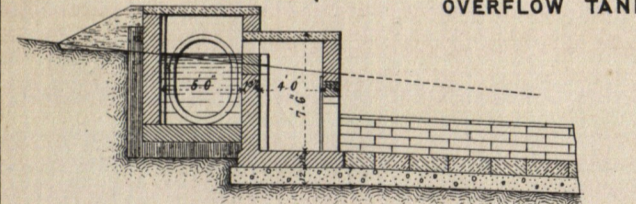

OVERFLOW TANK

FIG. 16.
Section O. P.

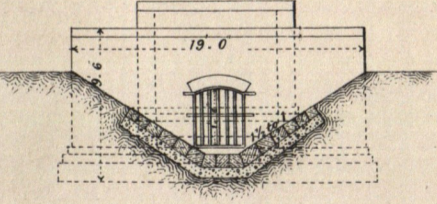


FIG. 17.

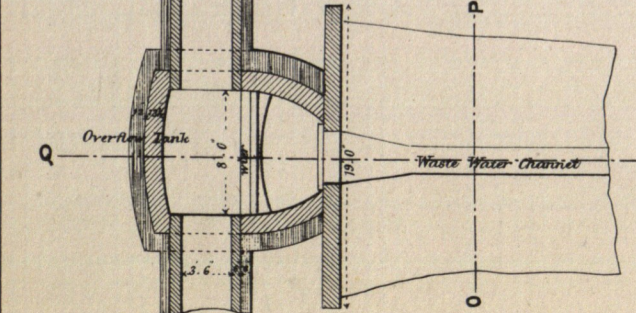


FIG. 5.
Section E. F. (Enlarged)

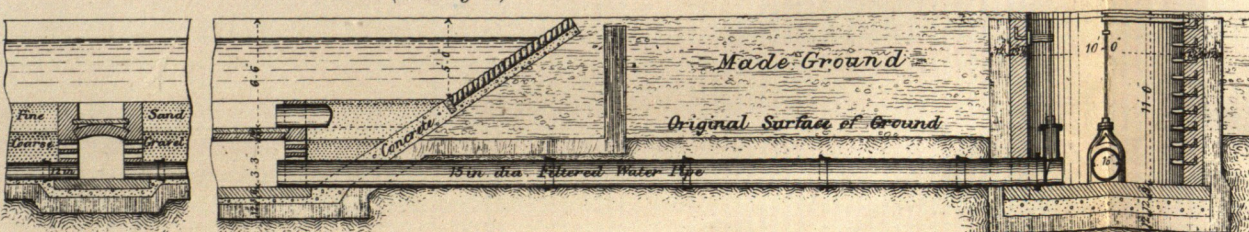


FIG. 11.
Plan

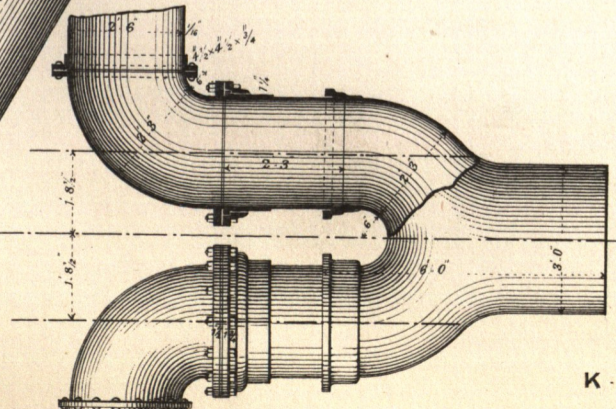


FIG. 6.
Section I. J.

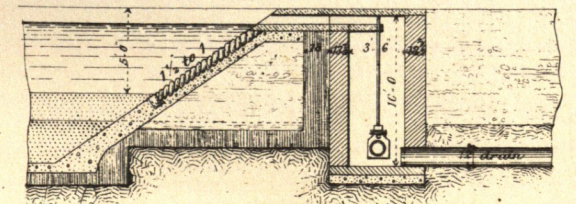


FIG. 13.
Section K. L.

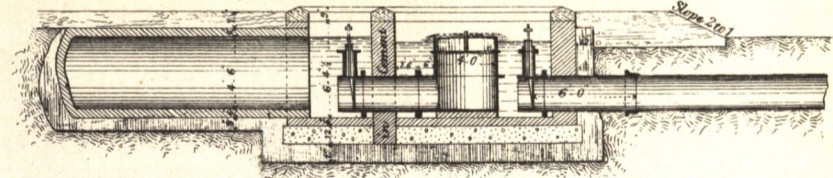


FIG. 14.

