

ABERDEEN WATERWORKS EXTENSION.

SITE OF HYDRAULIC ENGINE HOUSE

FIG. 1.
General Plan.

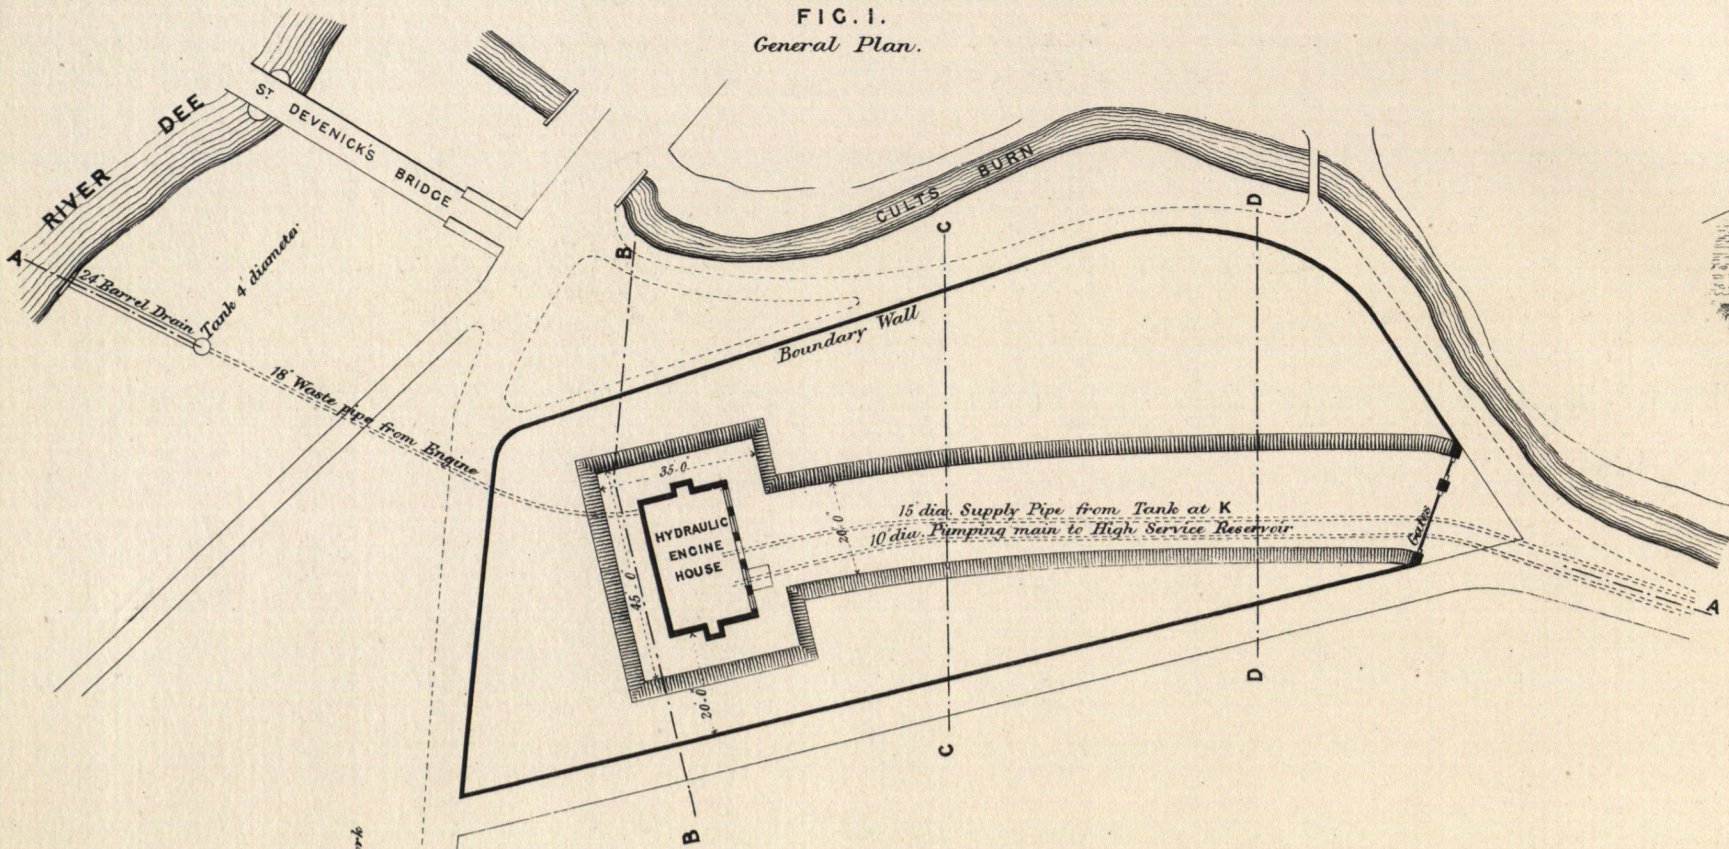


FIG. 2.
Section A. A.

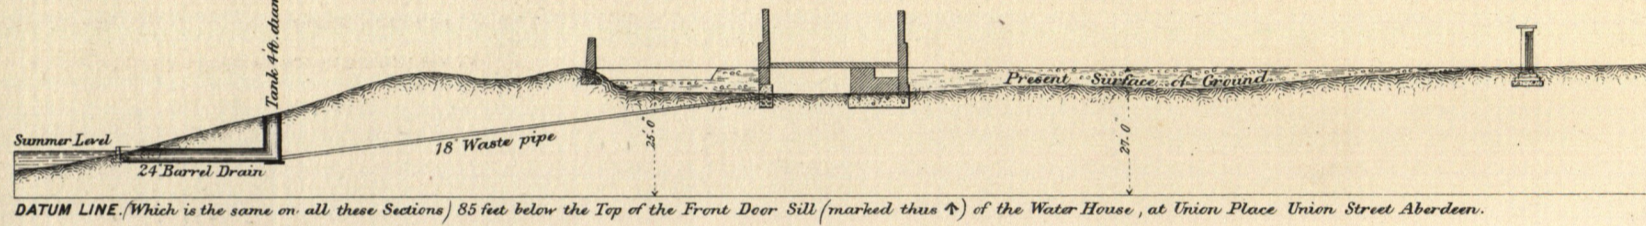


FIG. 3.
Section B. B.

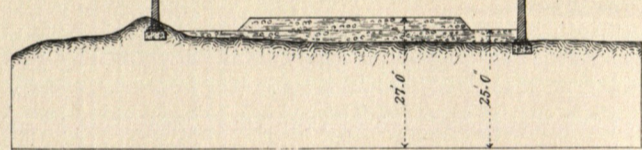


FIG. 4.
Section C. C.


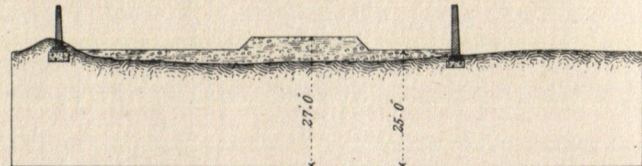


FIG. 5.
Section D. D.

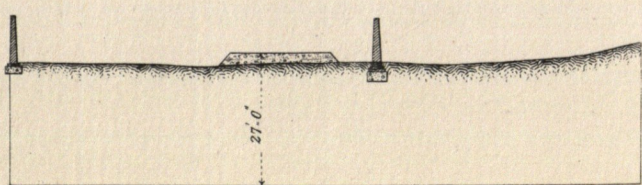

TANK AT K
FIG. 7.
Section F. F.

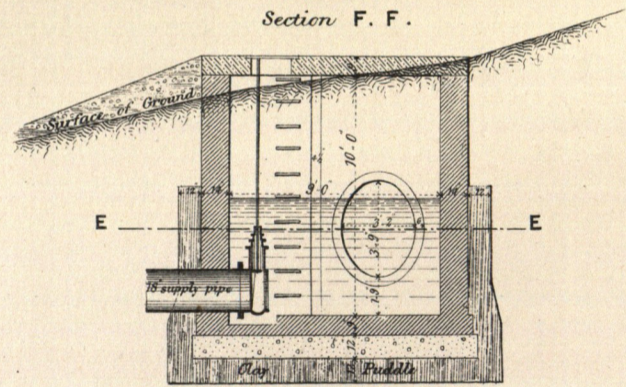


FIG. 8.
Plan thro' line E. E.


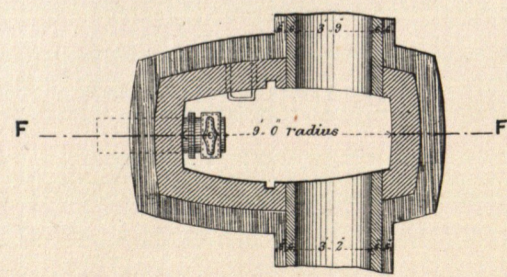


FIG. 9.
Sections of Inlet and Drain Pipes.

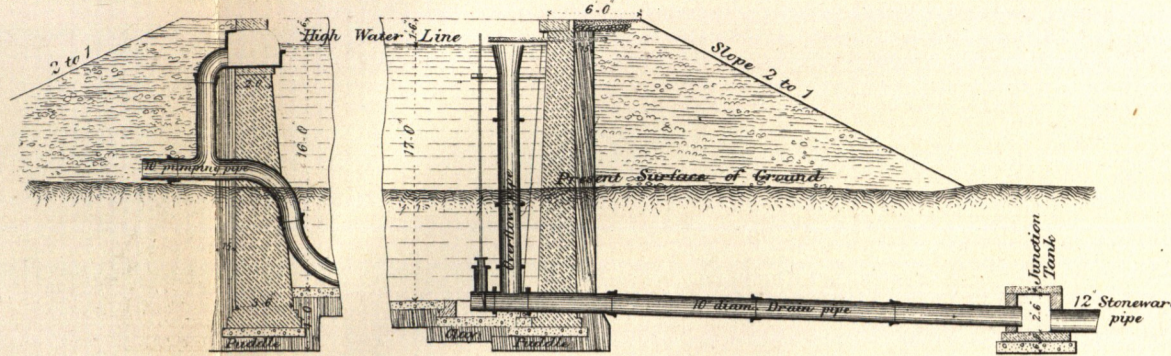

HIGH SERVICE RESERVOIR
AT HILL OF PITFODELS

FIG. 12.
Plan of Reservoir.

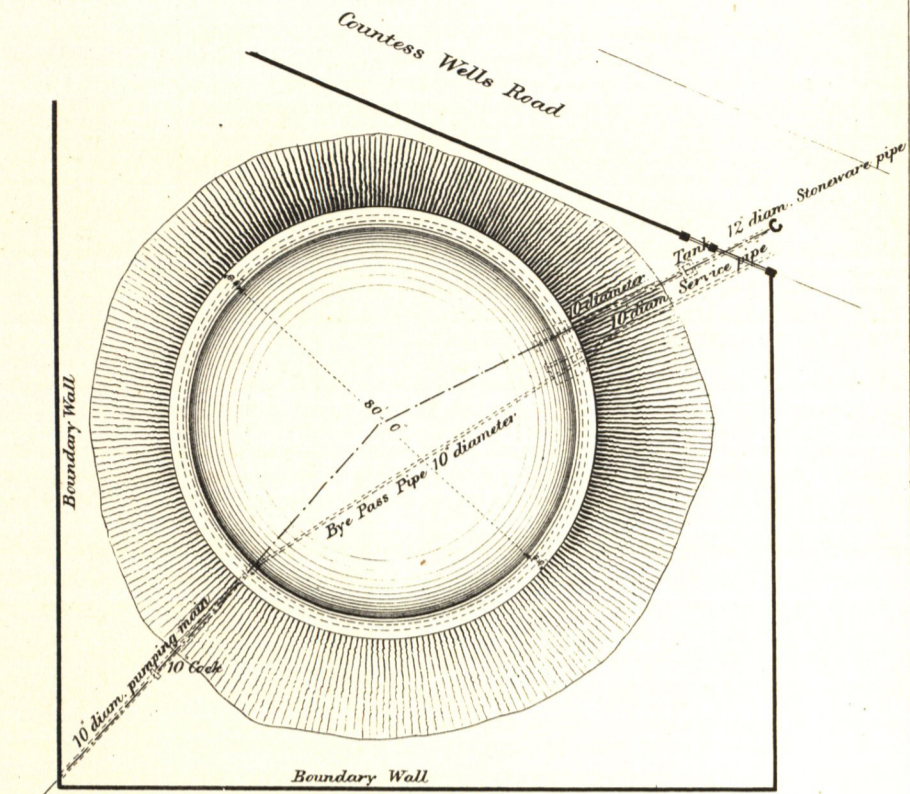


FIG. 13.
Section on line G. C.

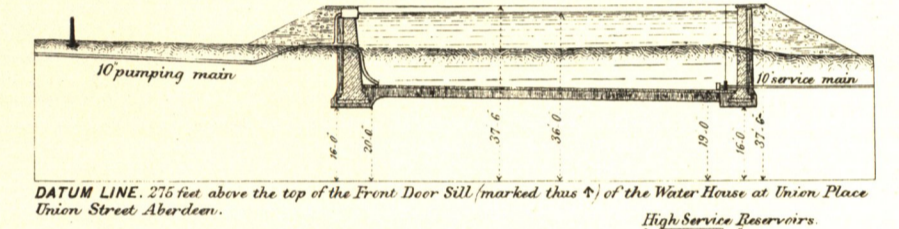


FIG. 10.
Section of Service pipe to Aberdeen.

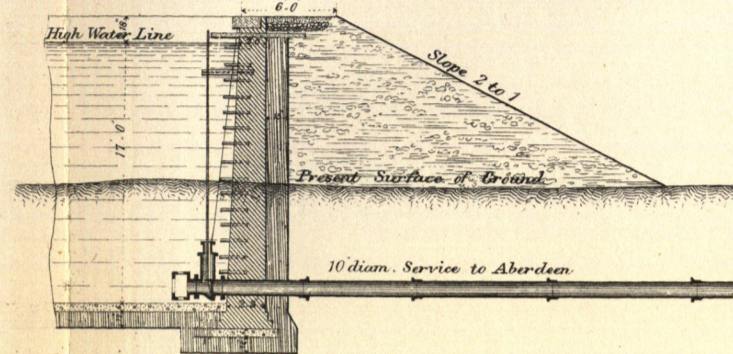


FIG. 11.
Enlarged Plan of Inlet and Outlet.


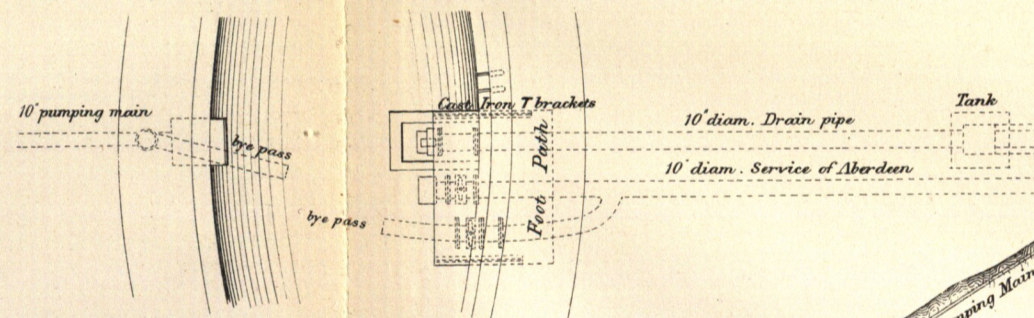


FIG. 6.
SECTIONS OF MAINS
FROM HYDRAULIC ENGINE HOUSE TO HIGH SERVICE RESERVOIR

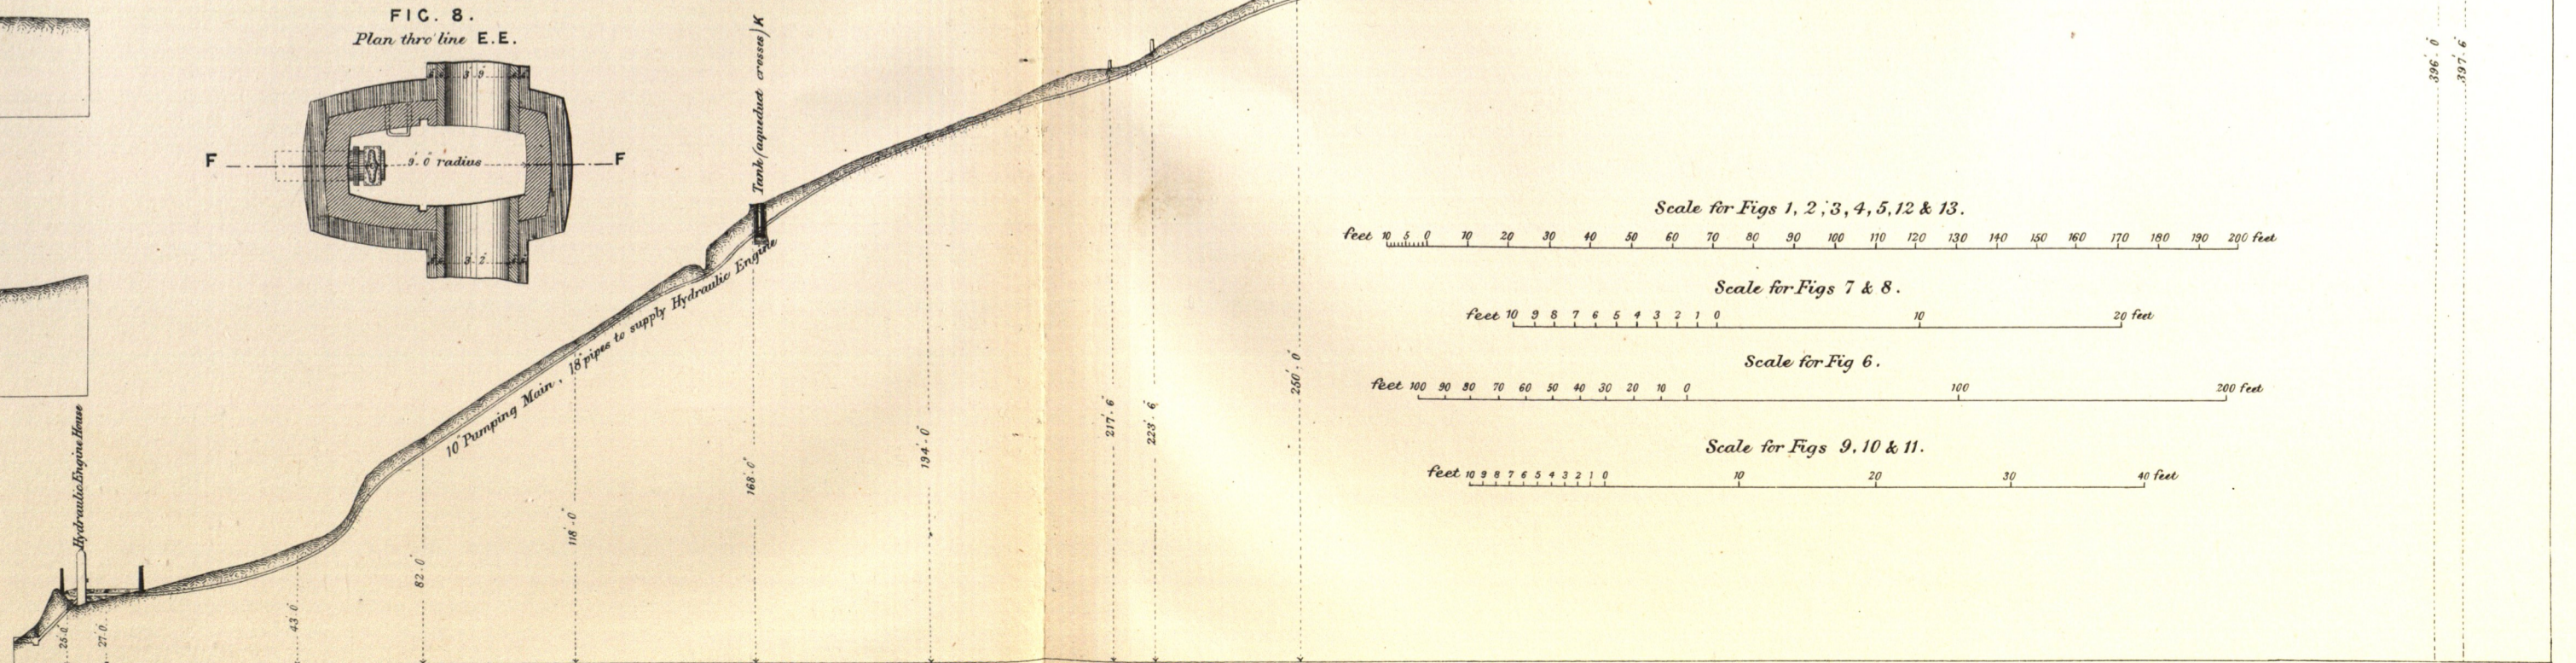

Scale for Figs 1, 2, 3, 4, 5, 12 & 13.
feet 10 5 0 70 20 30 40 50 60 70 80 90 100 110 120 130 140 150 160 170 180 190 200 feet

Scale for Figs 7 & 8.
feet 10 9 8 7 6 5 4 3 2 1 0 10 20 feet

Scale for Fig 6.
feet 100 80 70 60 50 40 30 20 10 0 100 200 feet

Scale for Figs 9, 10 & 11.
feet 10 9 8 7 6 5 4 3 2 1 0 10 20 30 40 feet