

SUNDERLAND WATERWORKS.

RYHOPE PUMPING STATION.

ENGINE AND BOILER HOUSE

FIG. 1.
Longitudinal Section


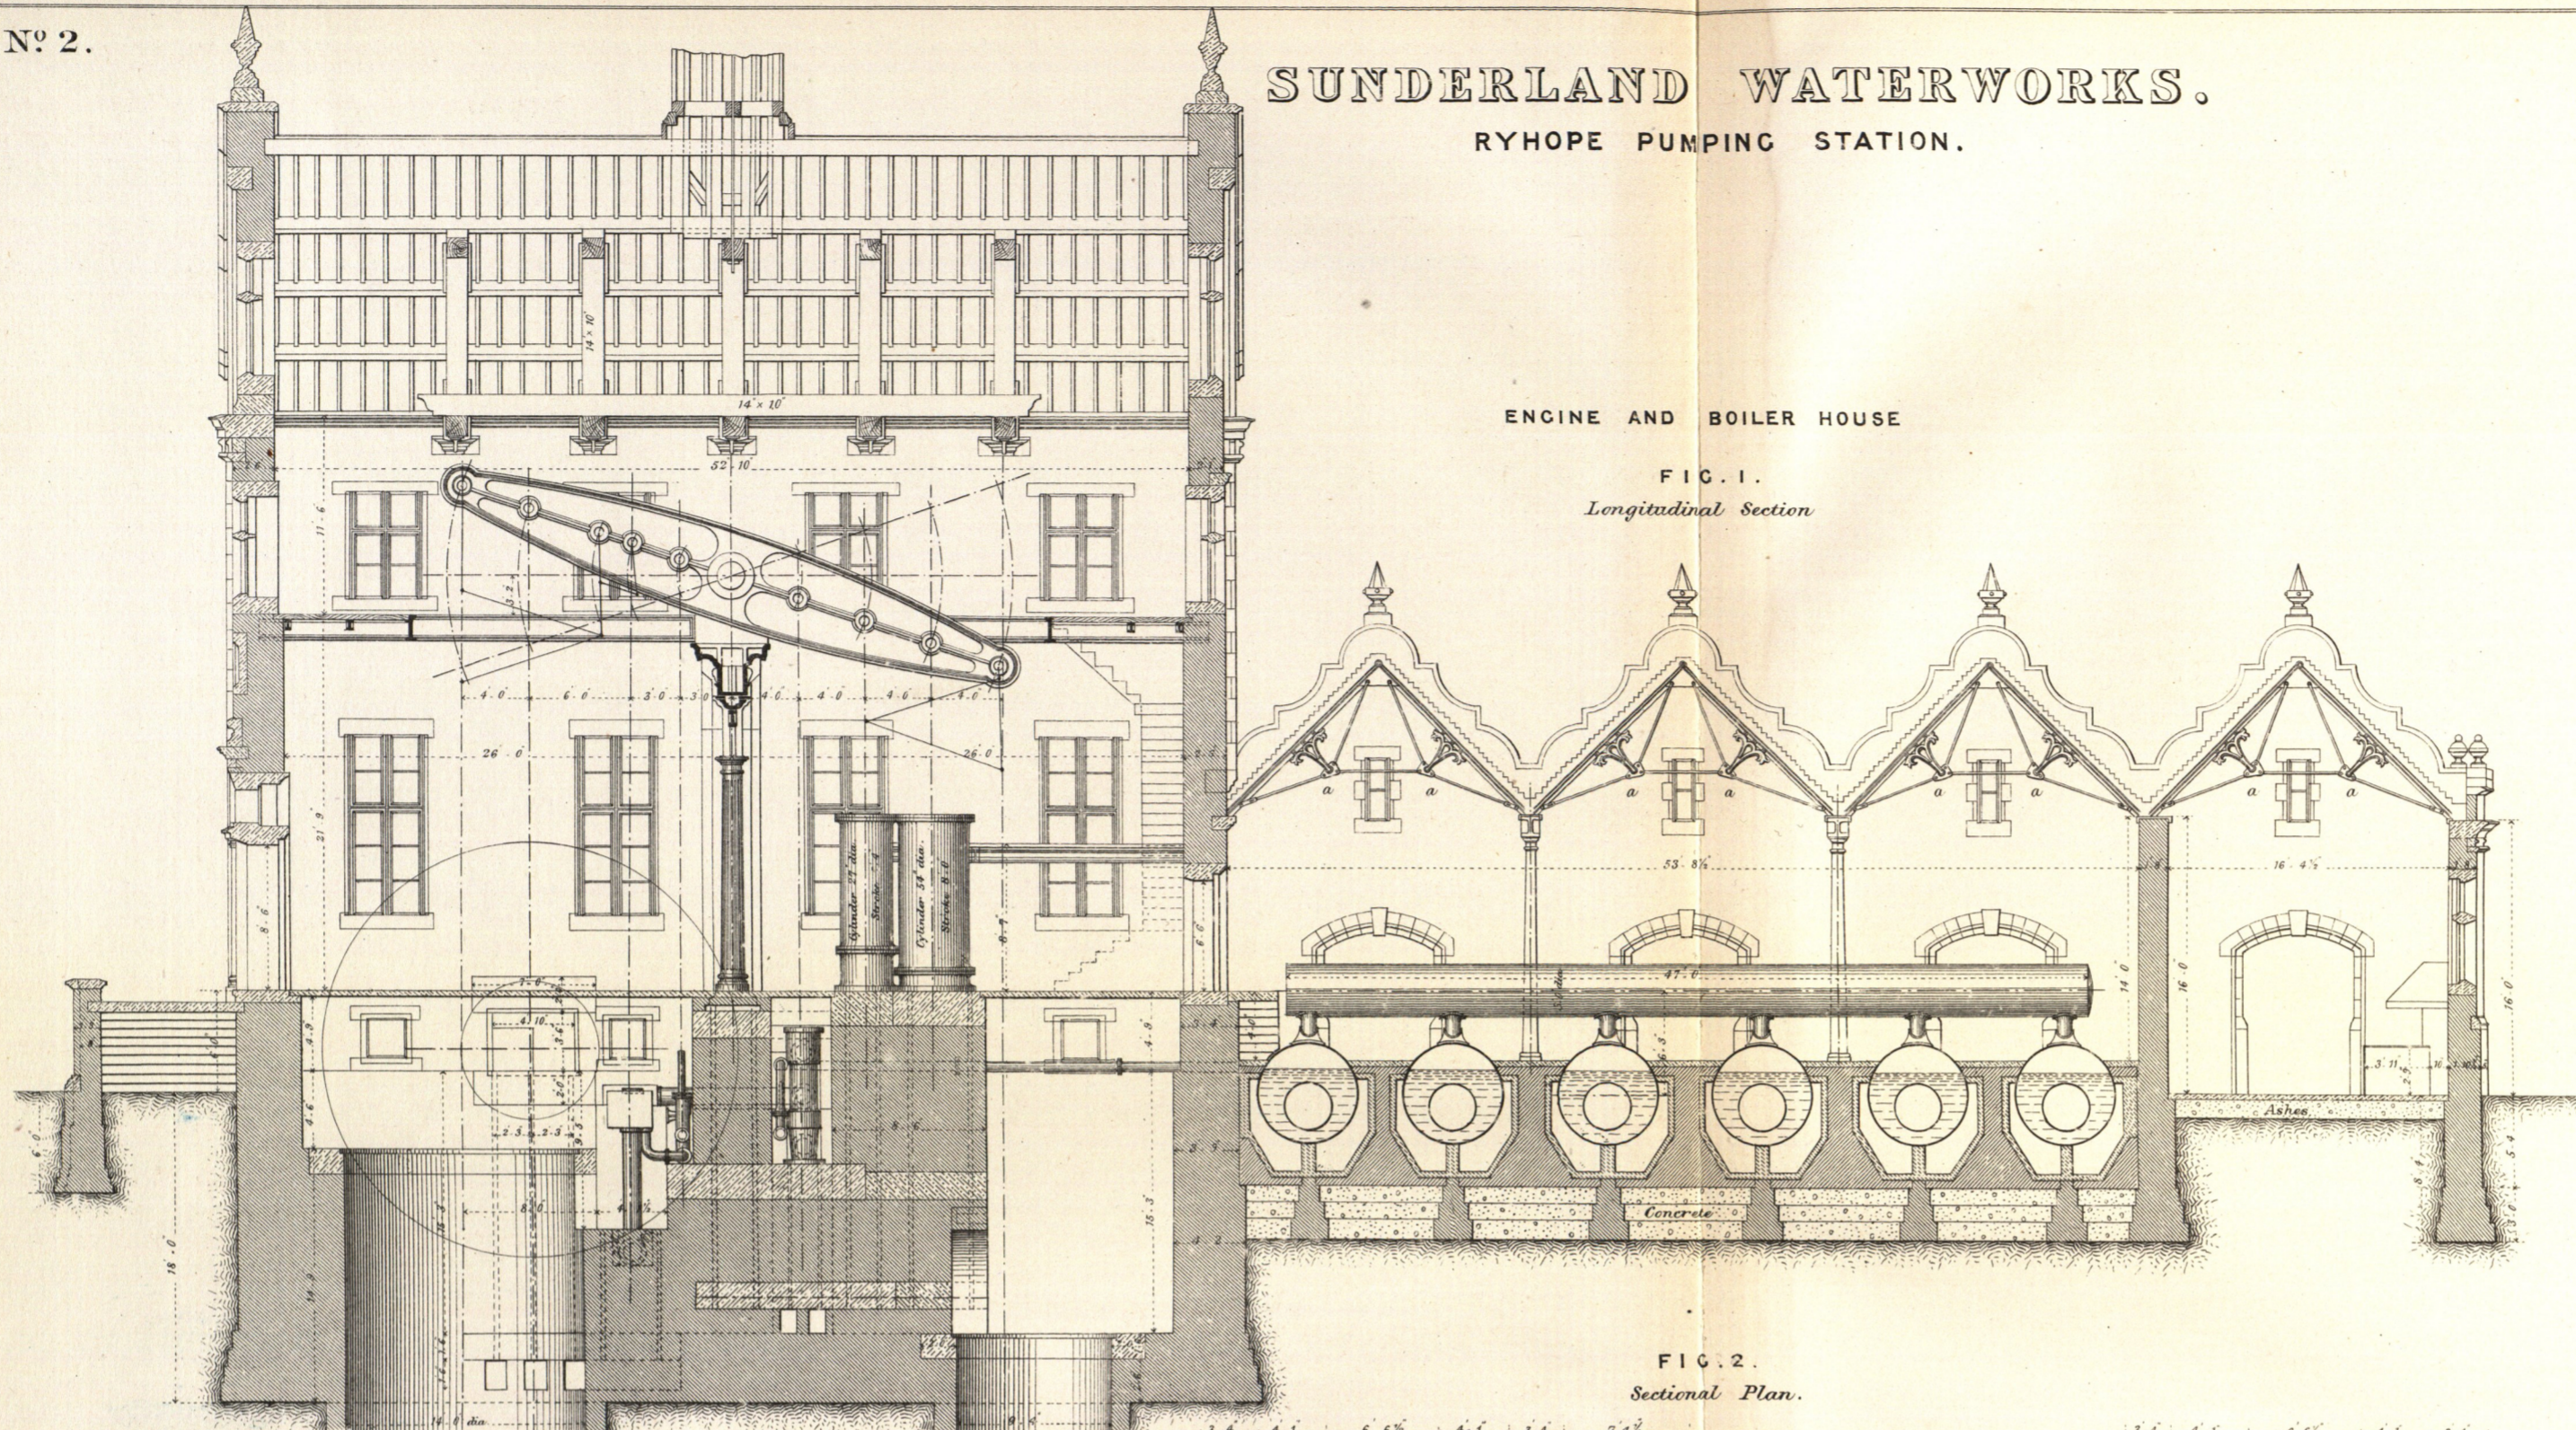


FIG. 2.
Sectional Plan.

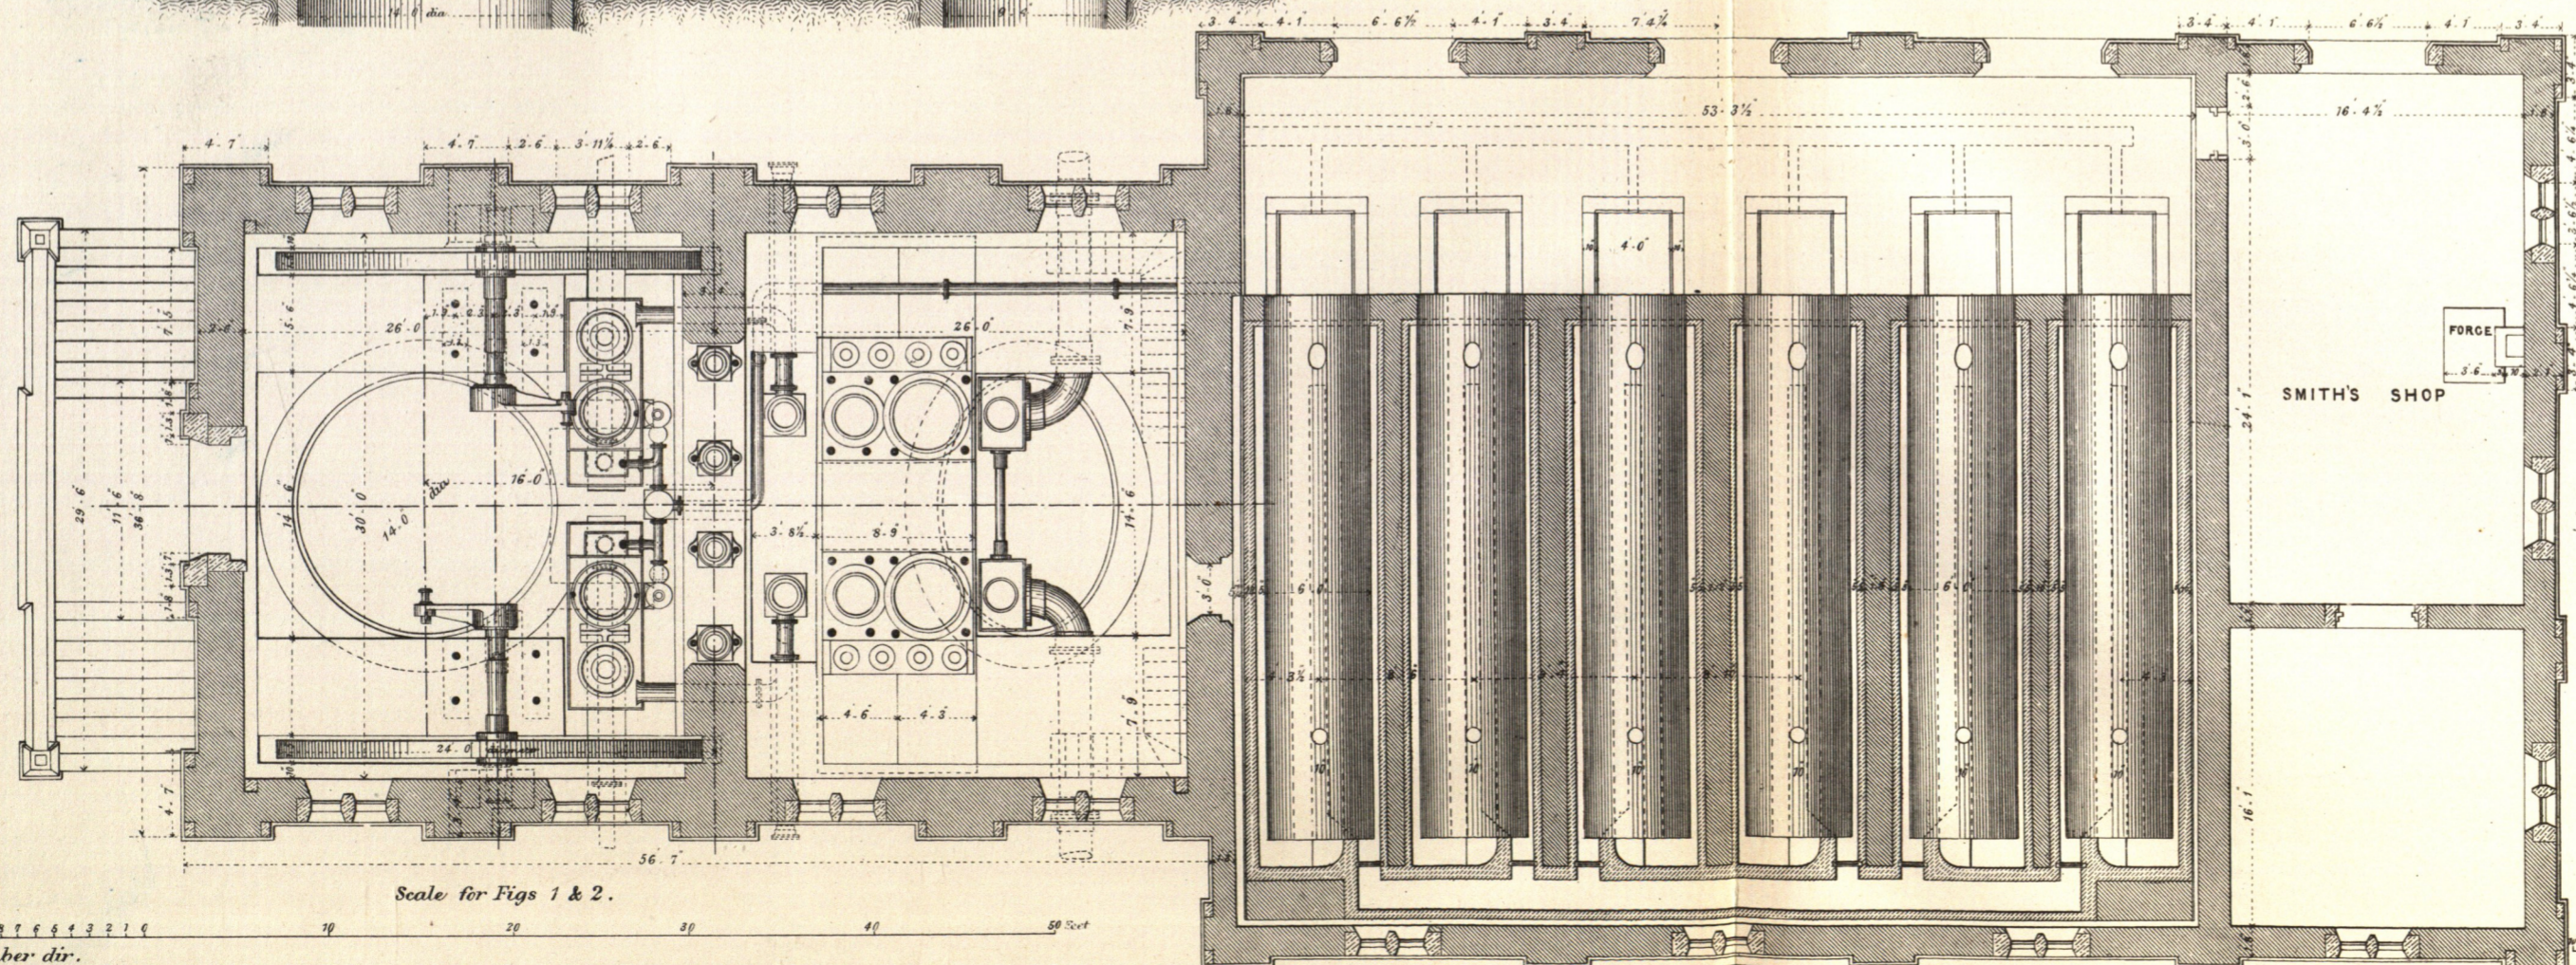

Scale for Figs 1 & 2.

FIG. 3.
Section.


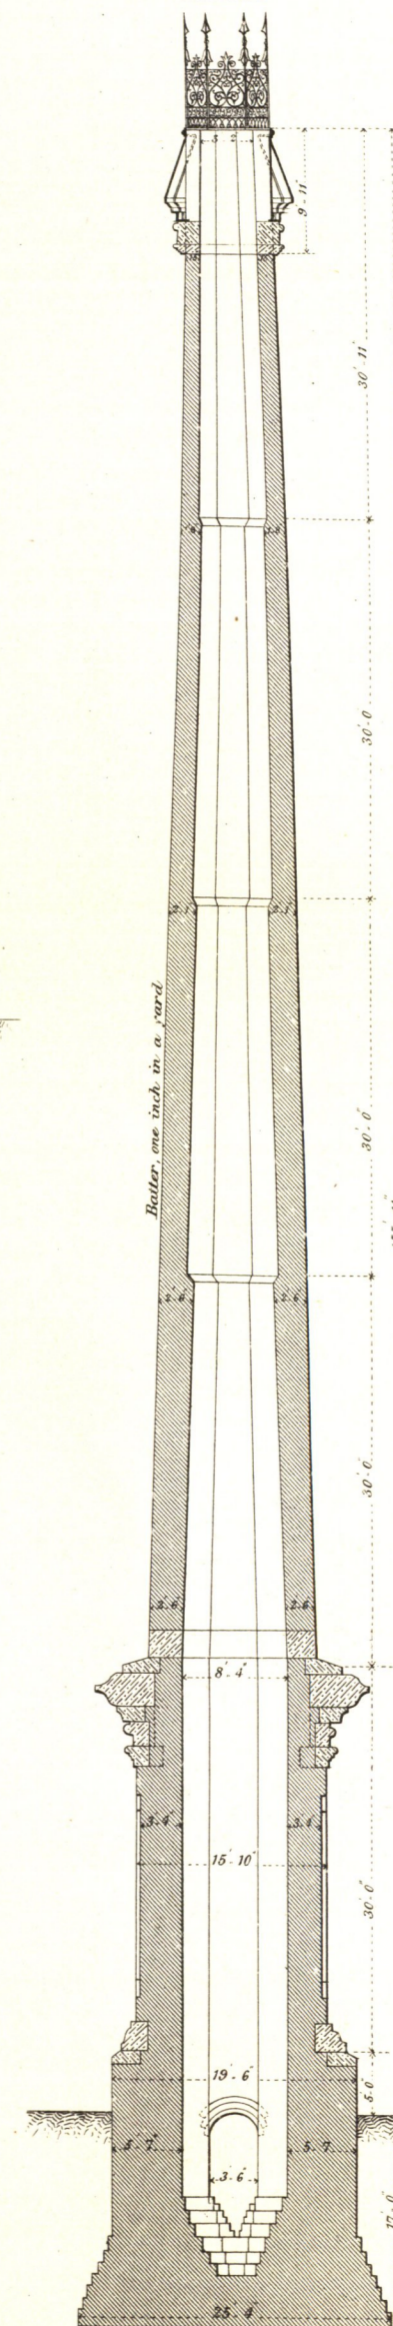


FIG. 4.
Elevation.

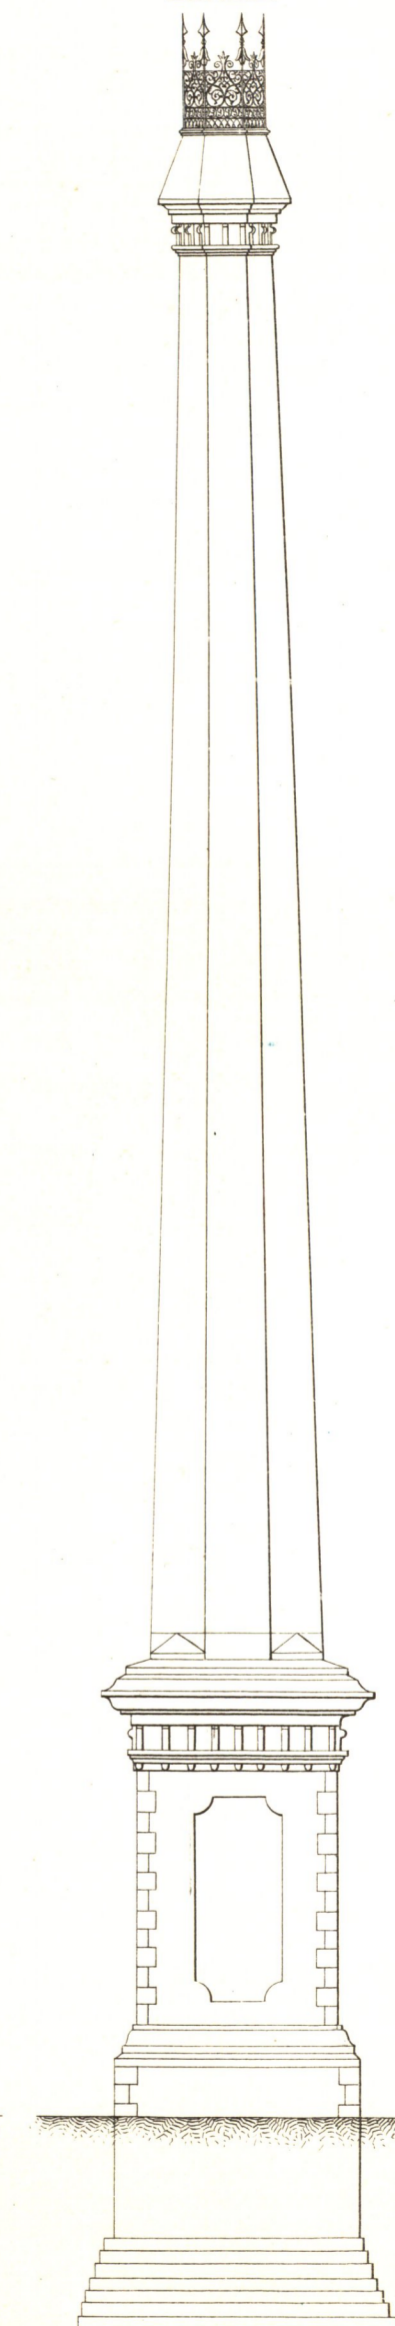

Scale for Figs 3 & 4.