

# CANTERBURY WATERWORKS.

## SERVICE RESERVOIR, AND FILLING PIPES.

FIG. 2.  
Section C. D.  
Proposed Surface

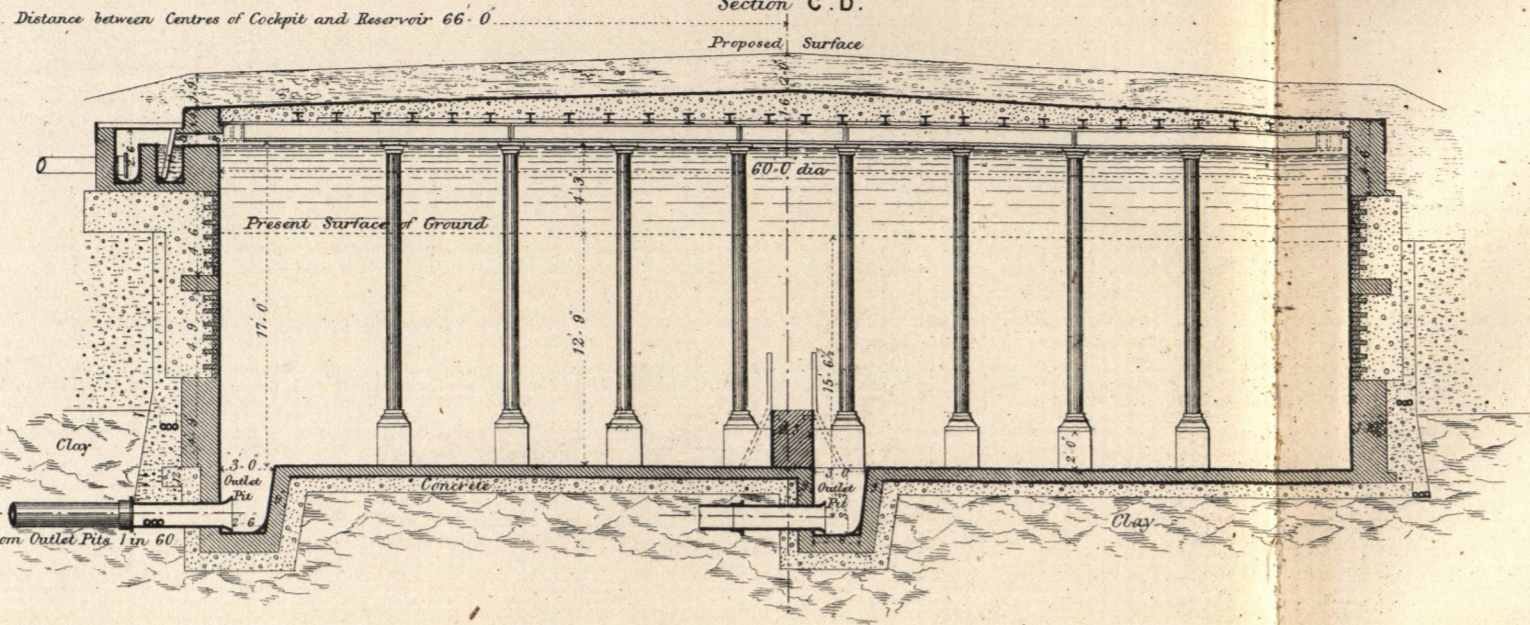


FIG. 3.  
Section A. B.


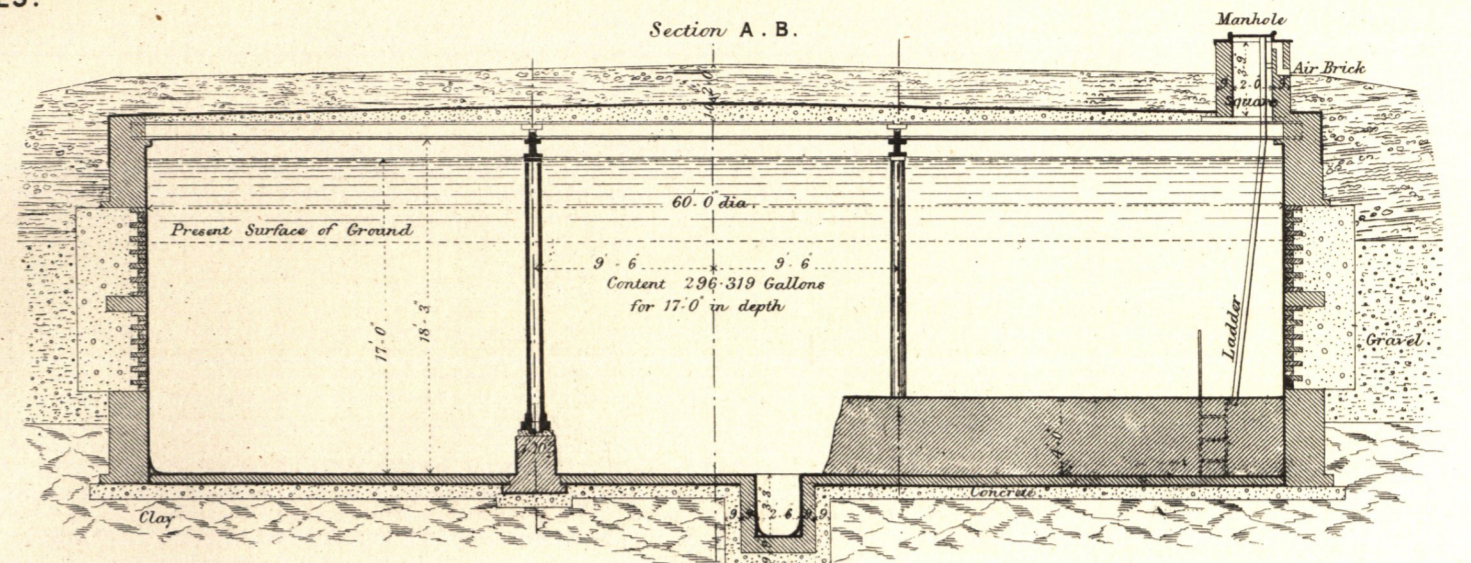


FIG. 6.

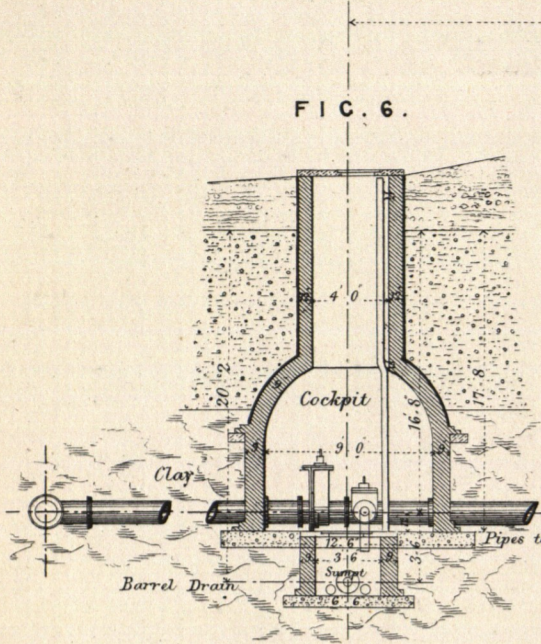

TRAP FOR 12" BARREL DRAIN

FIG. 4.

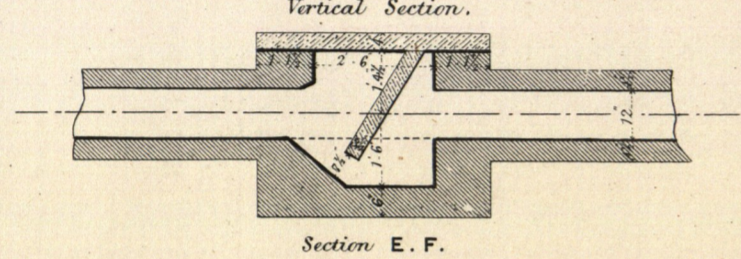


FIG. 5.

Plan of Trap, Stone Cover removed.


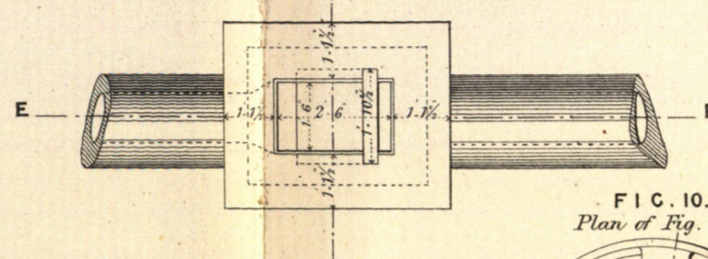


FIG. 1.

Plan.


Section through G. H.

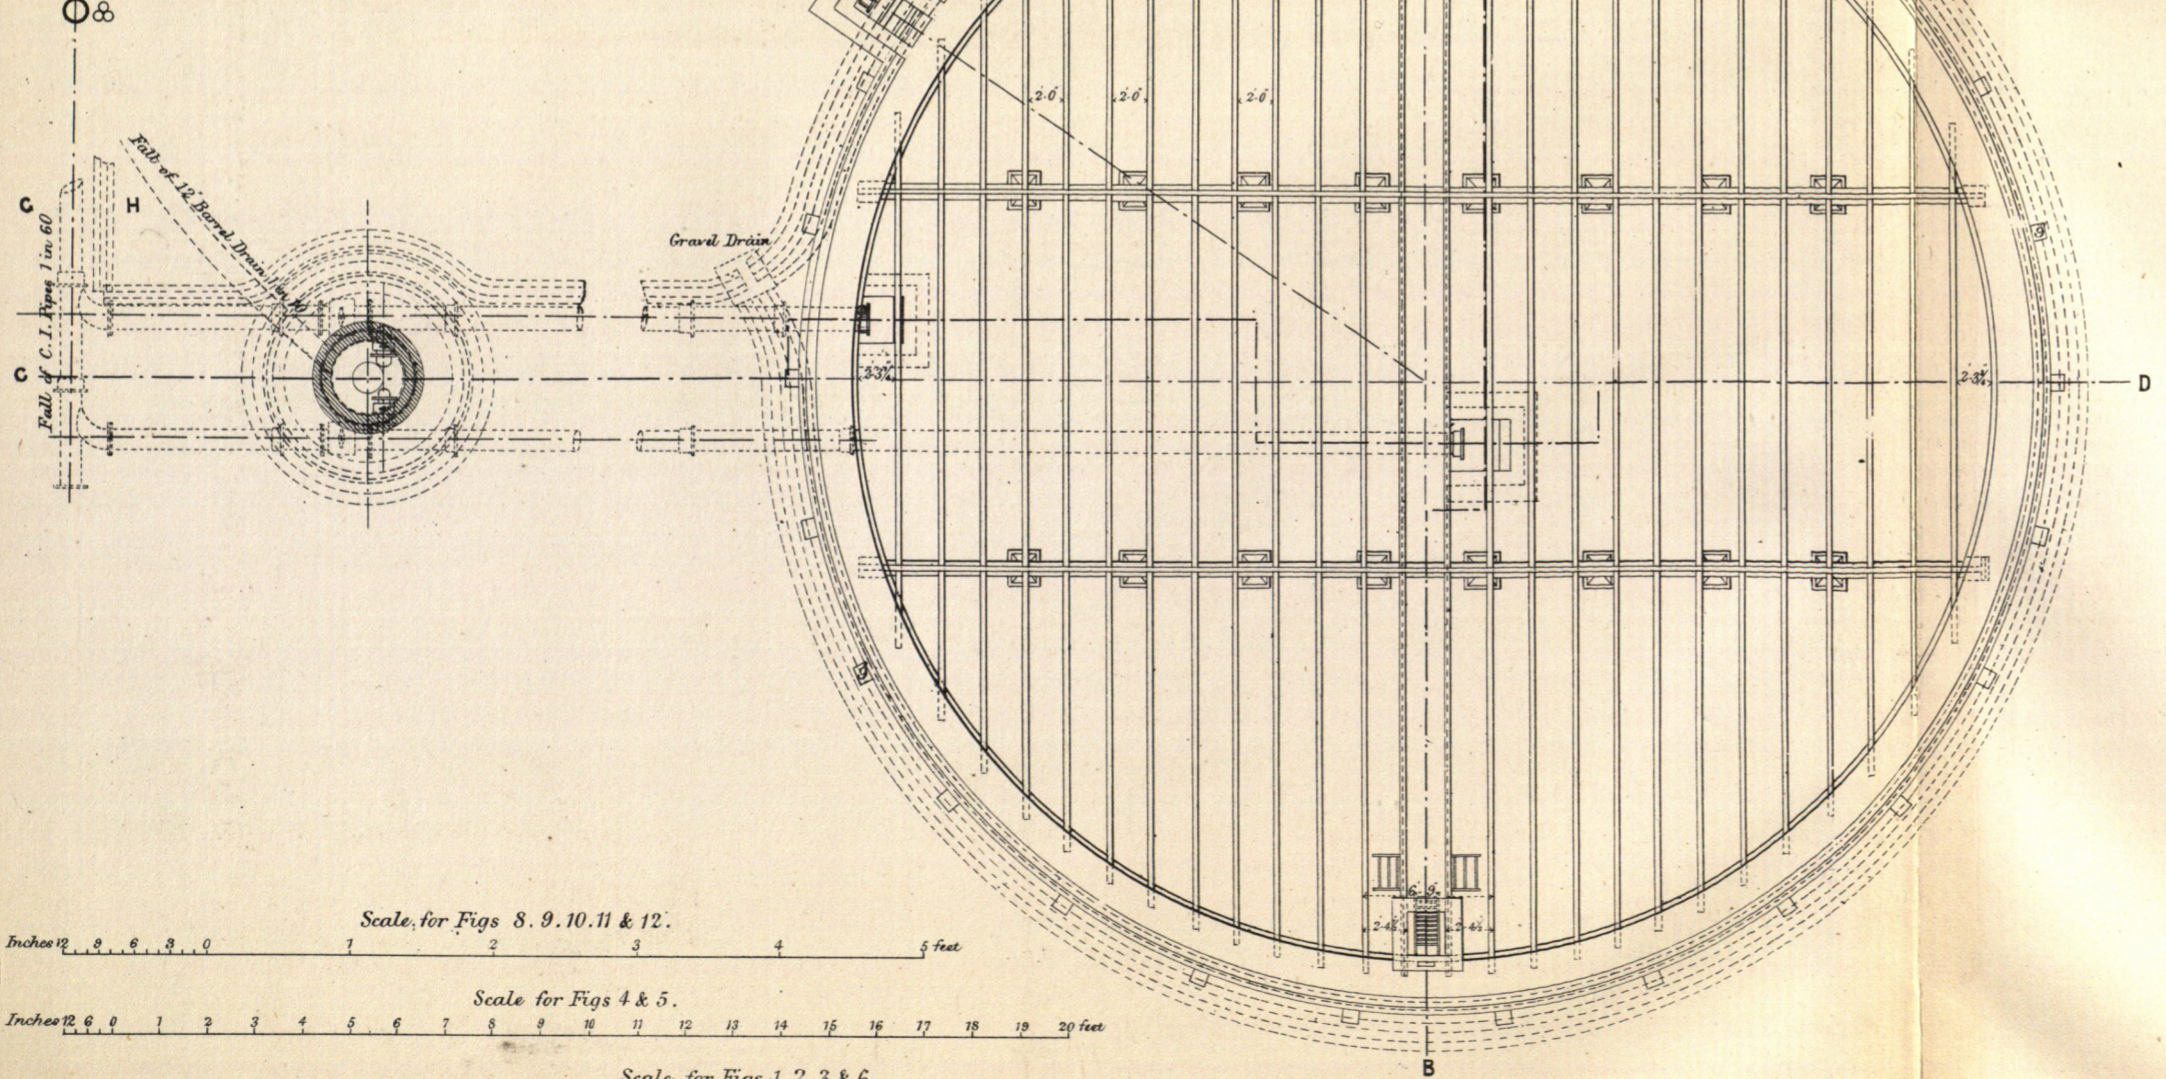

Scale for Figs 8, 9, 10, 11 & 12.

Scale for Figs 4 & 5.

Scale for Figs 1, 2, 3 & 6.

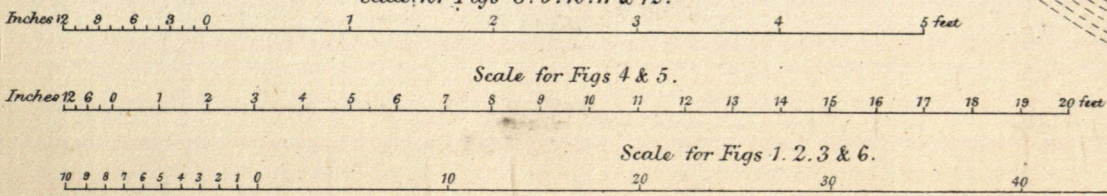

W. Humber dir.

FILLING PIPES FOR LIME WATER RESERVOIRS.

FIG. 7.

Plan.


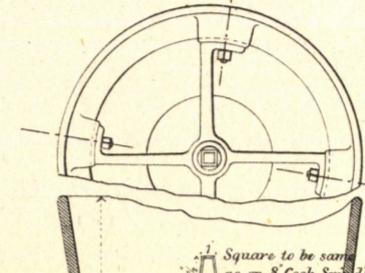


FIG. 8.

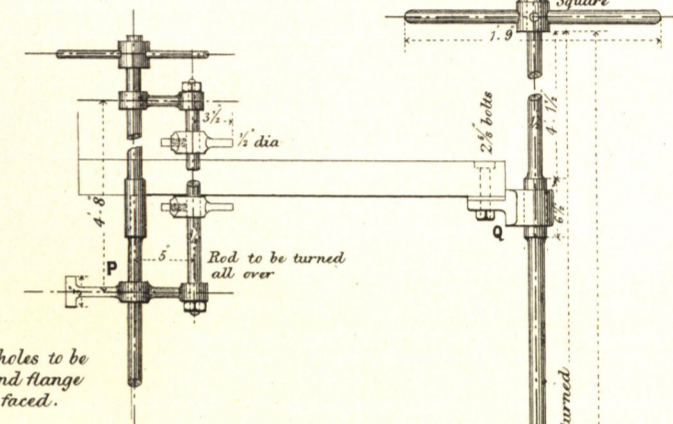

Note. All bolt holes to be drilled and flange turned & faced.

FIG. 10.

Plan of Fig. 7.

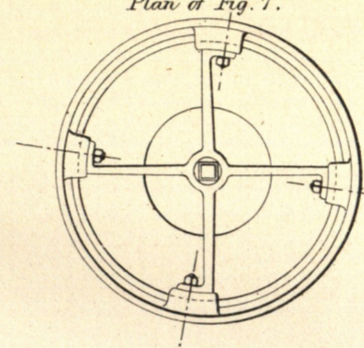


FIG. 11.

Plan of 8" Flange 1 1/2" dia.

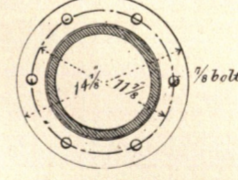


FIG. 12.

Plan of 8" Flange N.




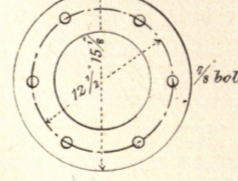


FIG. 13.

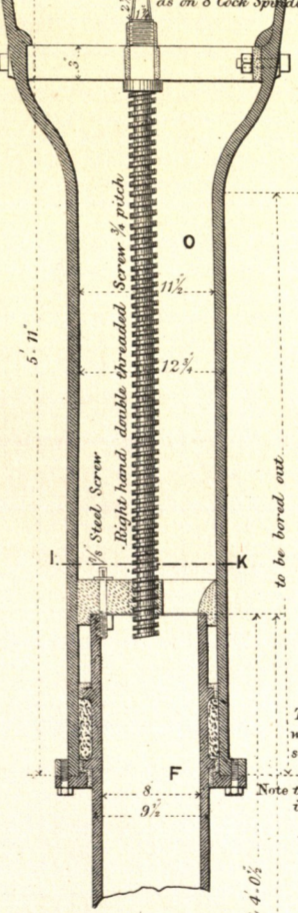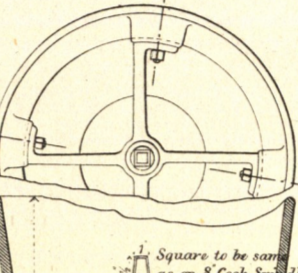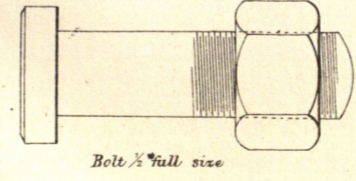

Note. All bolt holes to be drilled and flange turned & faced.

To be packed with spungarn soaked in tallow

Note this Ring to be in 2 pieces

To be turned 4.05


To be turned 4.05

To be turned 4.05



To be turned 4.05

FIG. 9.

Plan of Guide P.

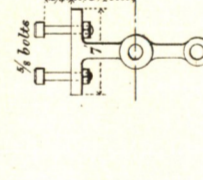

Plan of Guide Q

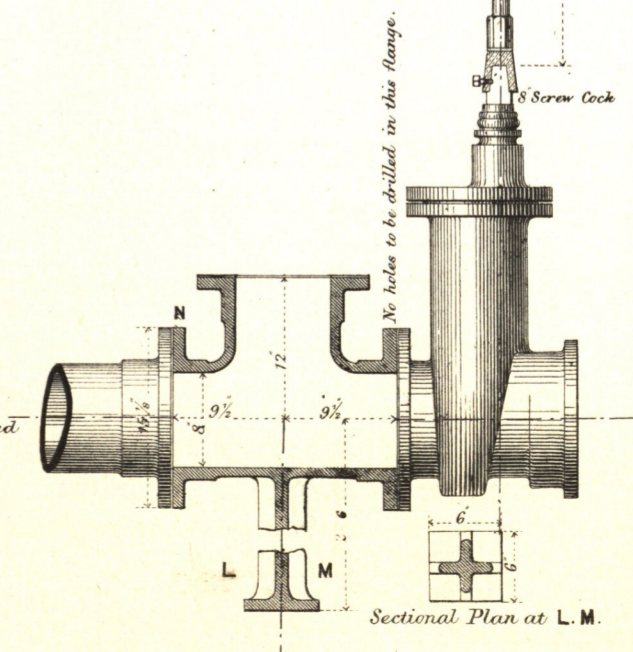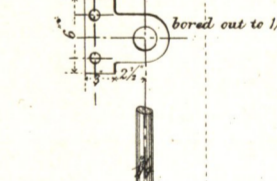

This pipe is already fixed

Thomas Kell, Lith. 40, King Street, Covent Garden.