

D^R. CLARK'S SOFTENING PROCESS,
AS APPLIED AT THE
HERBERT HOSPITAL WOOLWICH.
BY J. C. HOMERSHAM C. E.

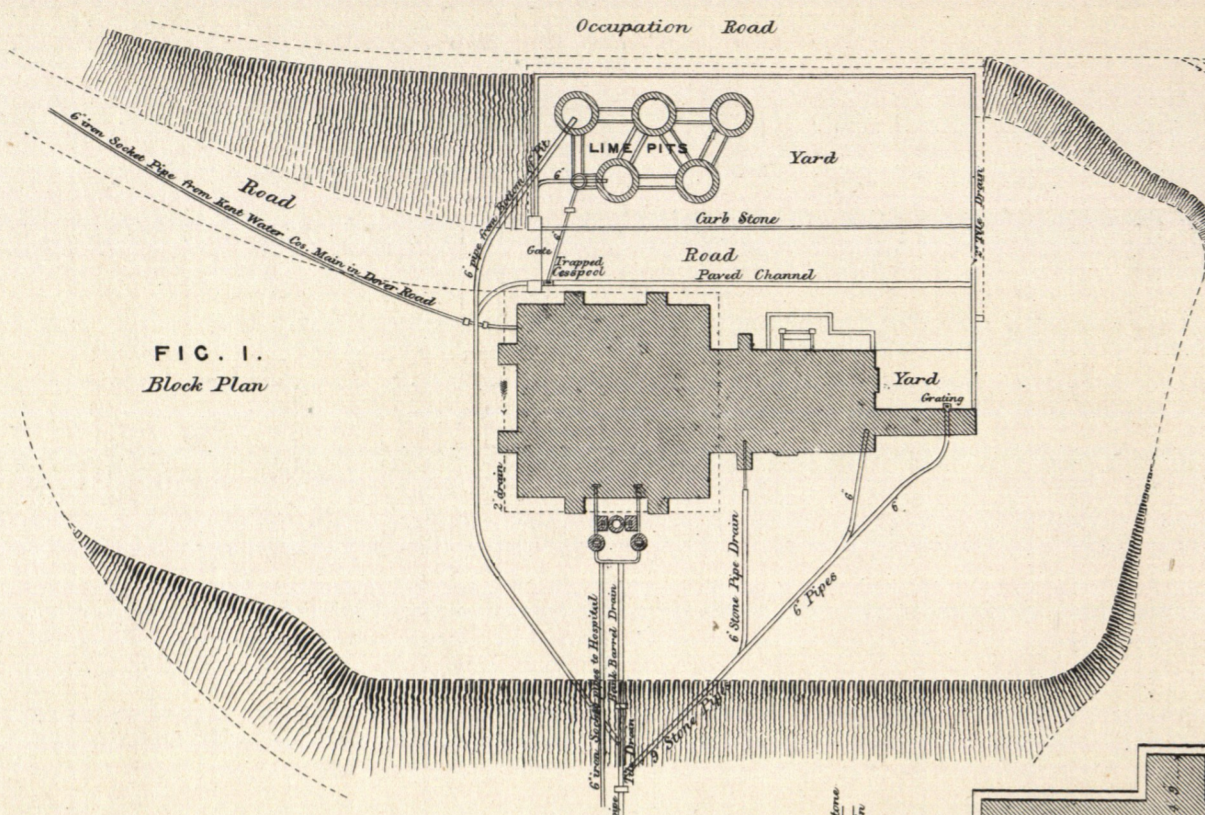


FIG. 1.
Block Plan

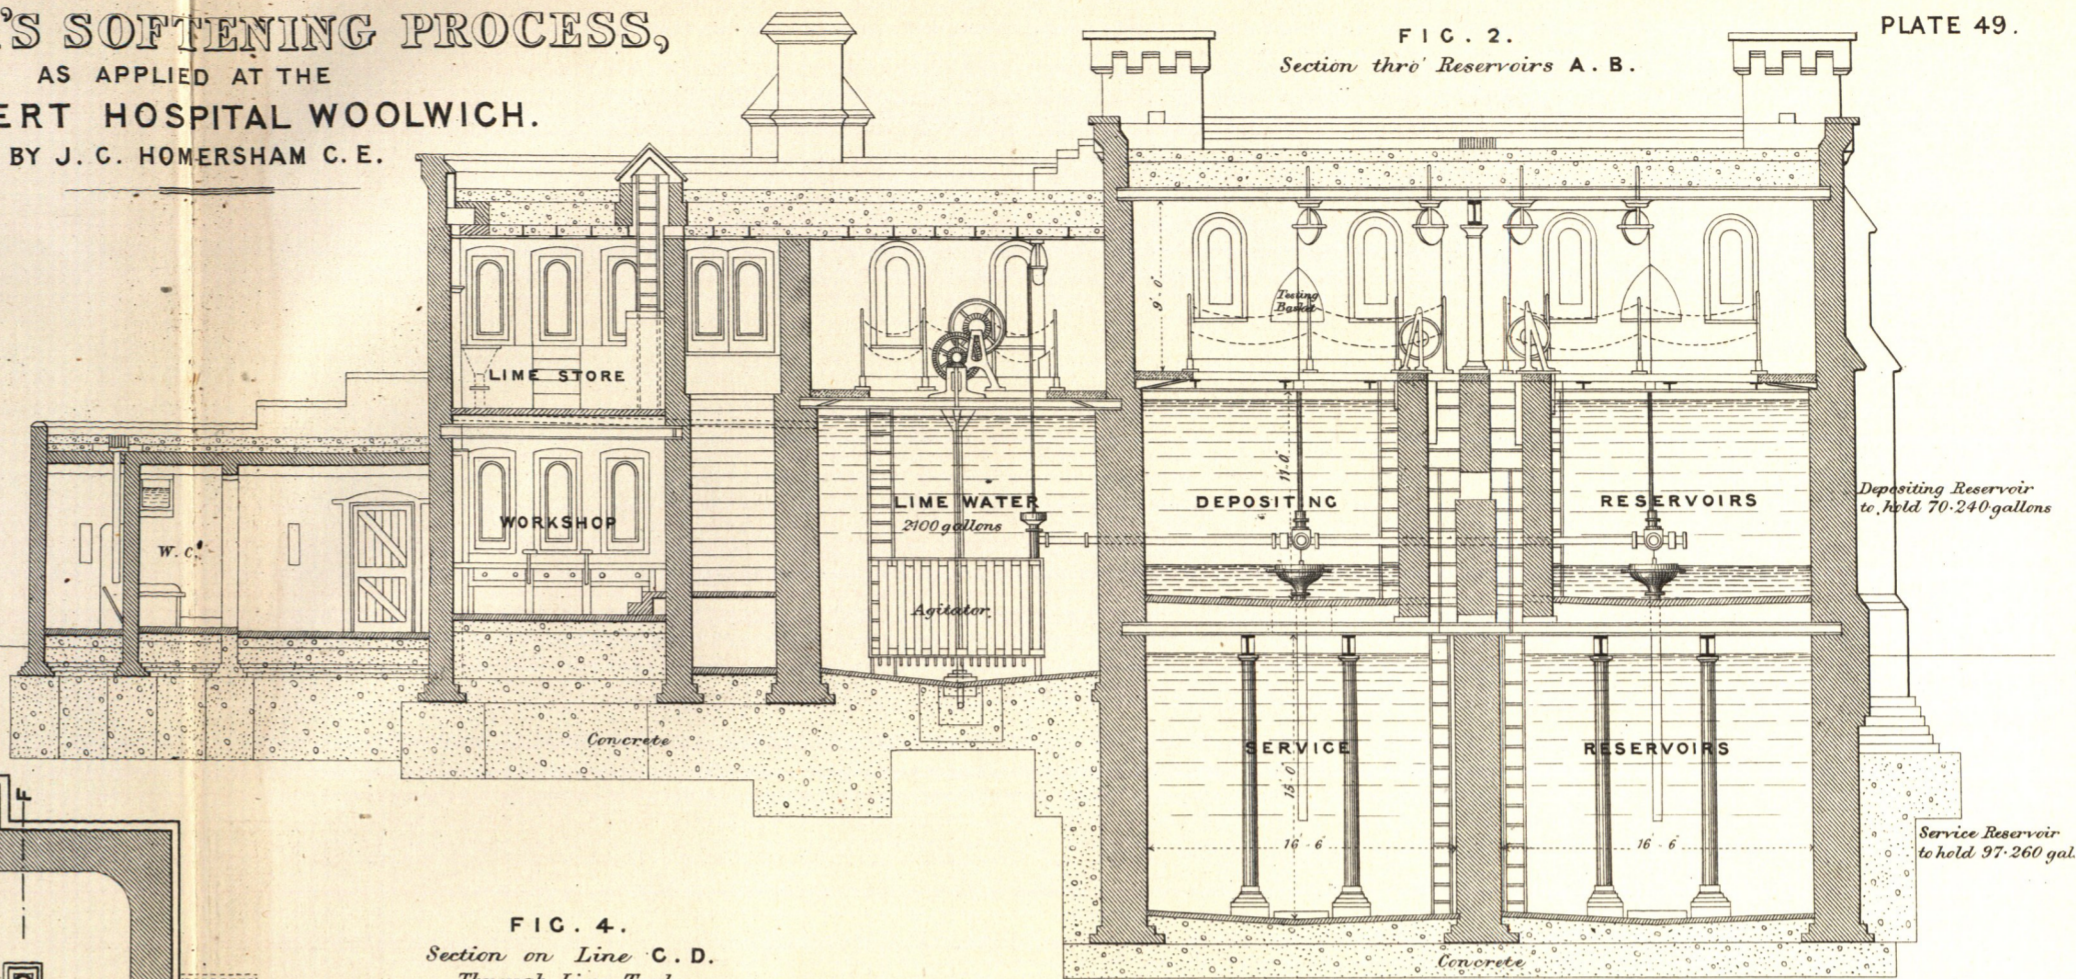


FIG. 2.
Section thro' Reservoirs A. B.

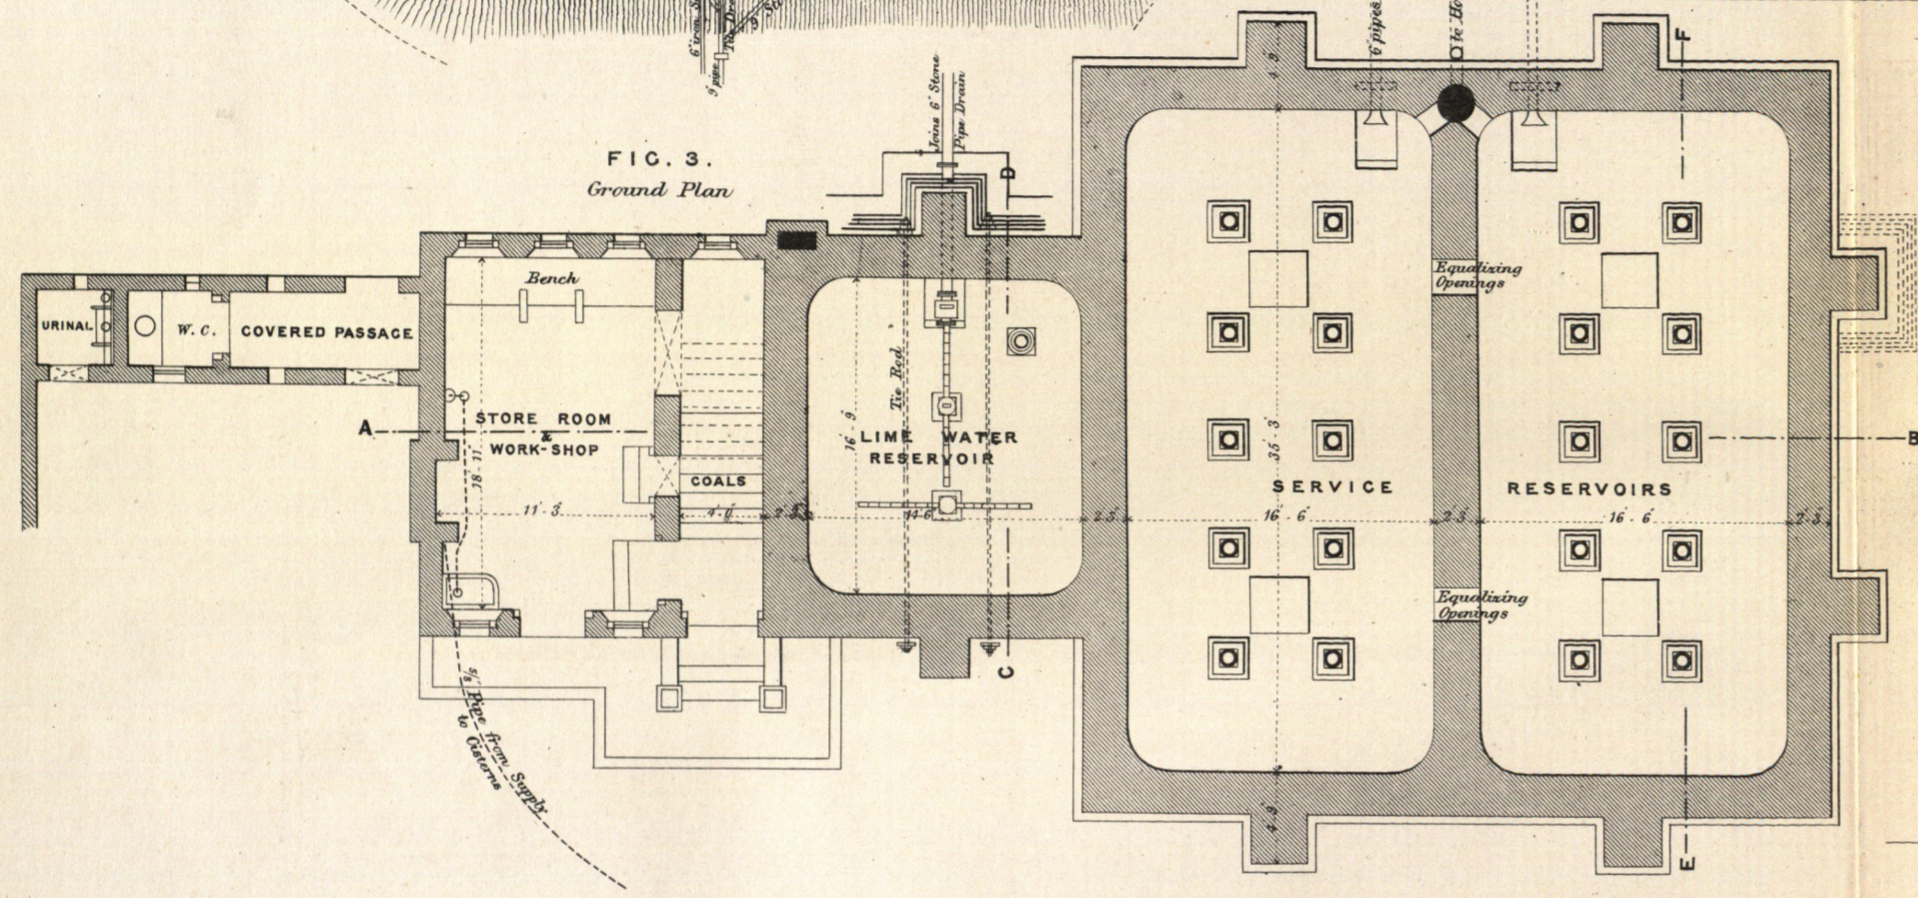


FIG. 3.
Ground Plan

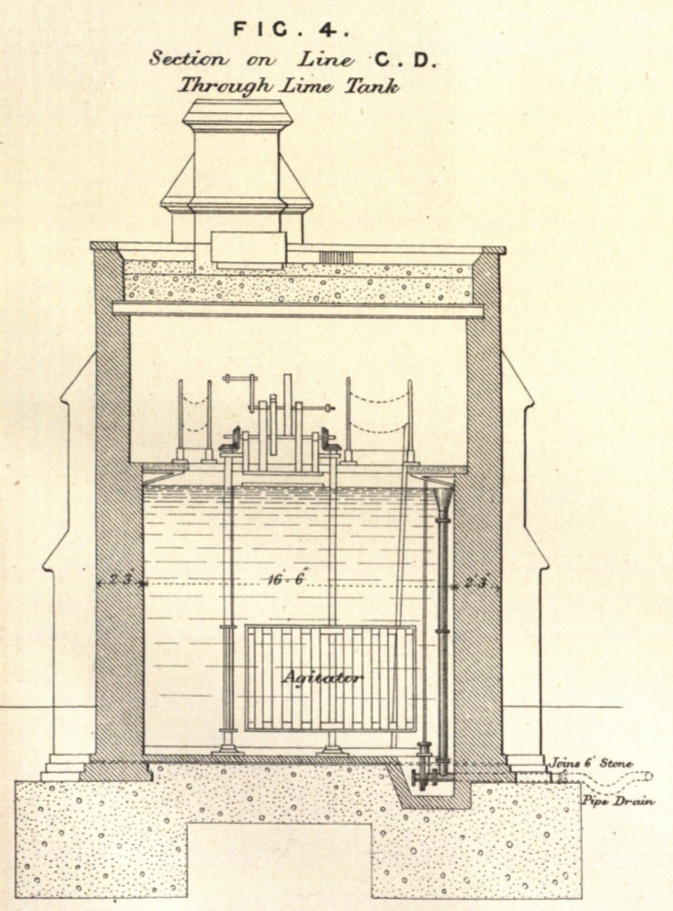


FIG. 4.
Section on Line C. D.
Through Lime Tank

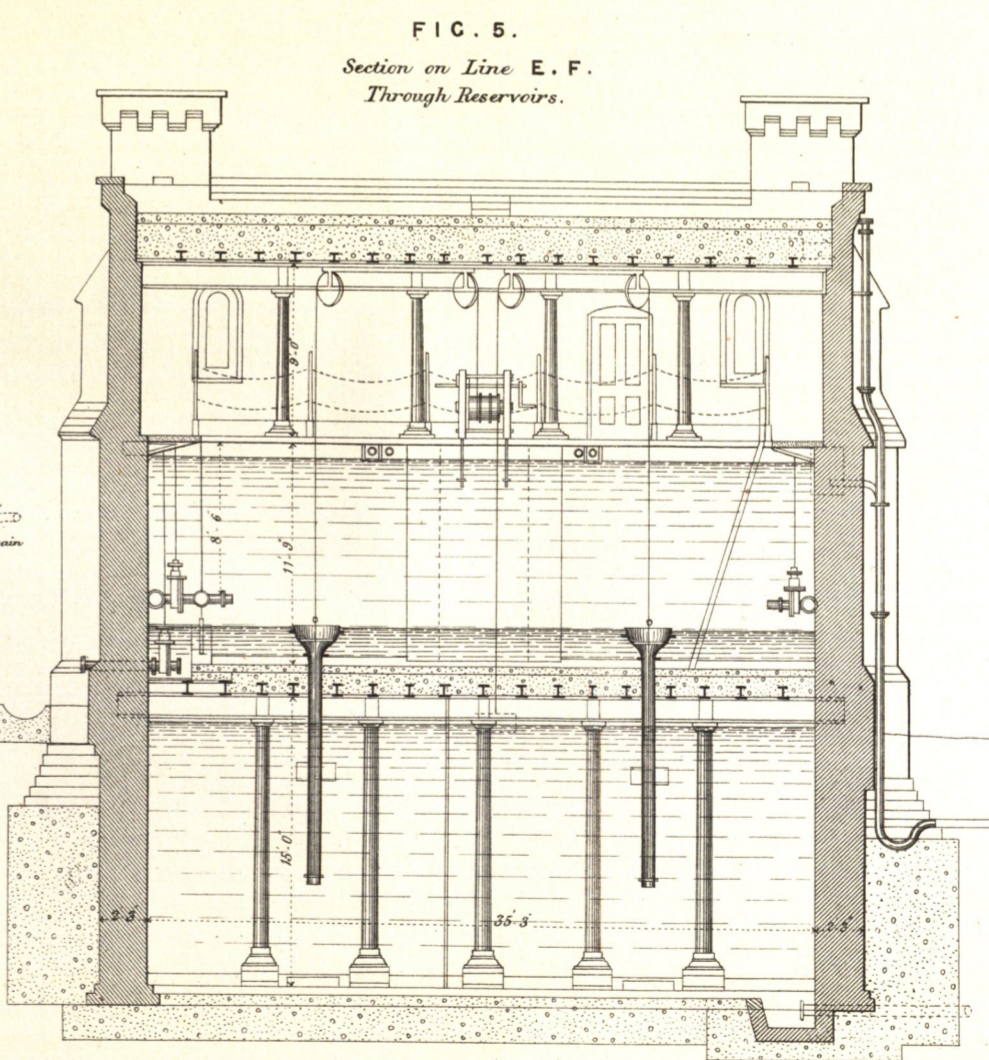


FIG. 5.
Section on Line E. F.
Through Reservoirs.

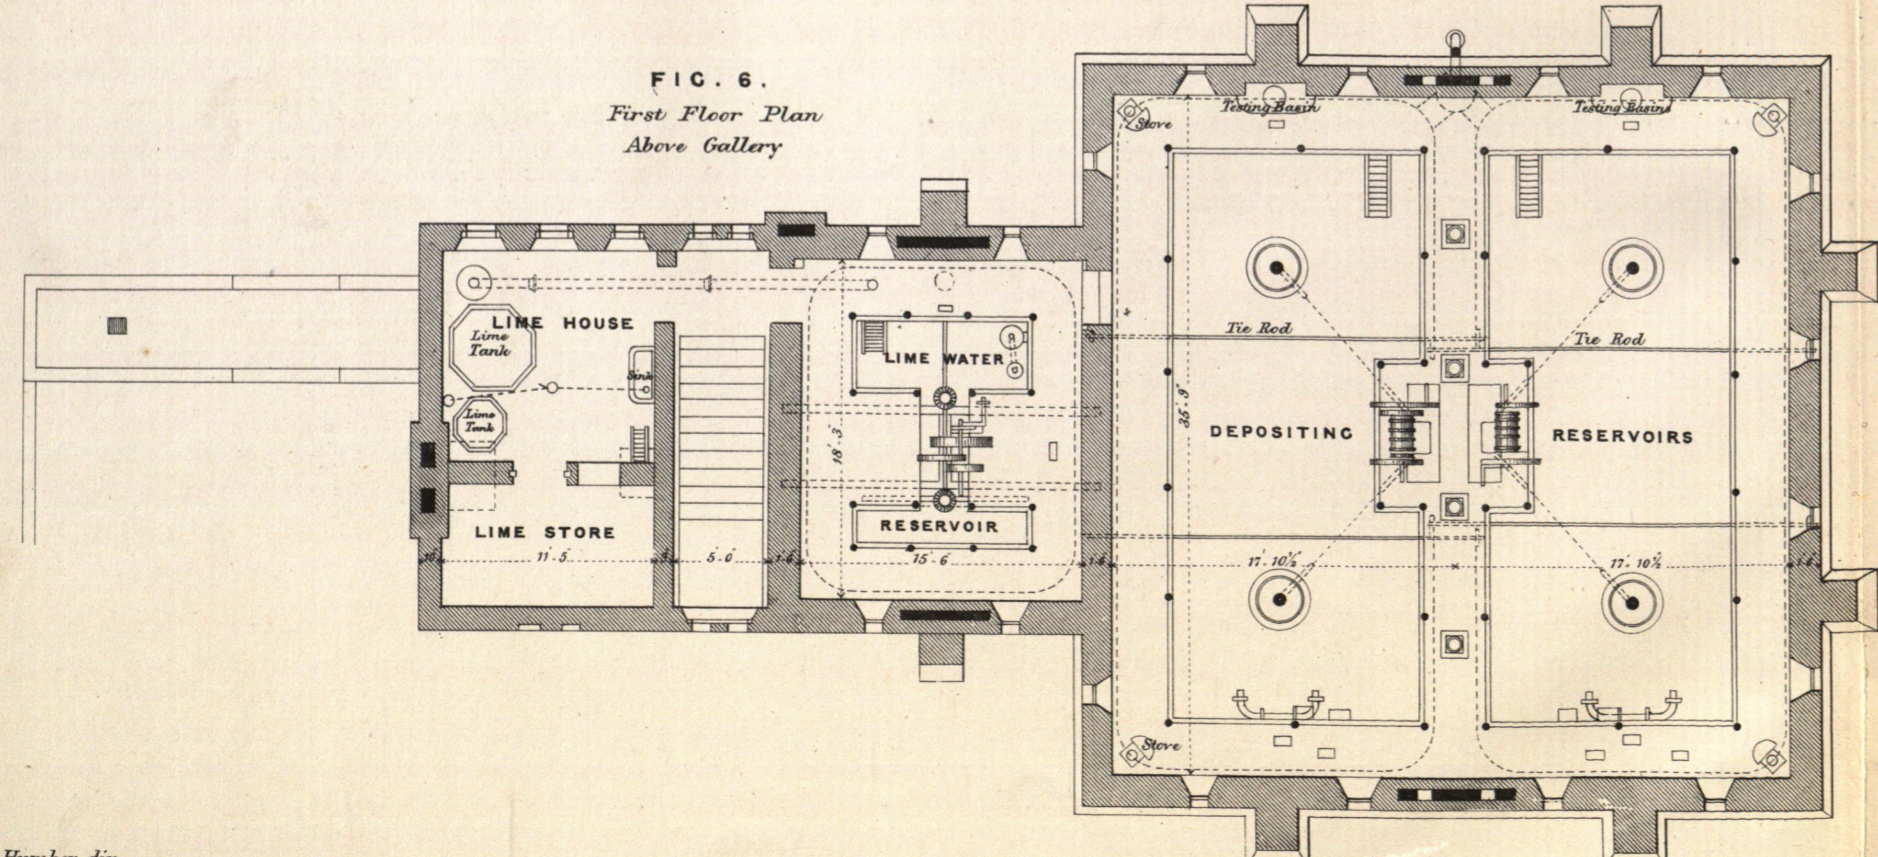


FIG. 6.
First Floor Plan
Above Gallery

Scale for Fig 1.
0 10 20 30 40 50 60 70 80 90 100 110 120 Feet

Scale for Figs 2, 3, 4, 5 & 6.
0 10 20 30 40 50 Feet