

WATER TOWERS.

Wallasey.

FIG. 1.

Section A.B.

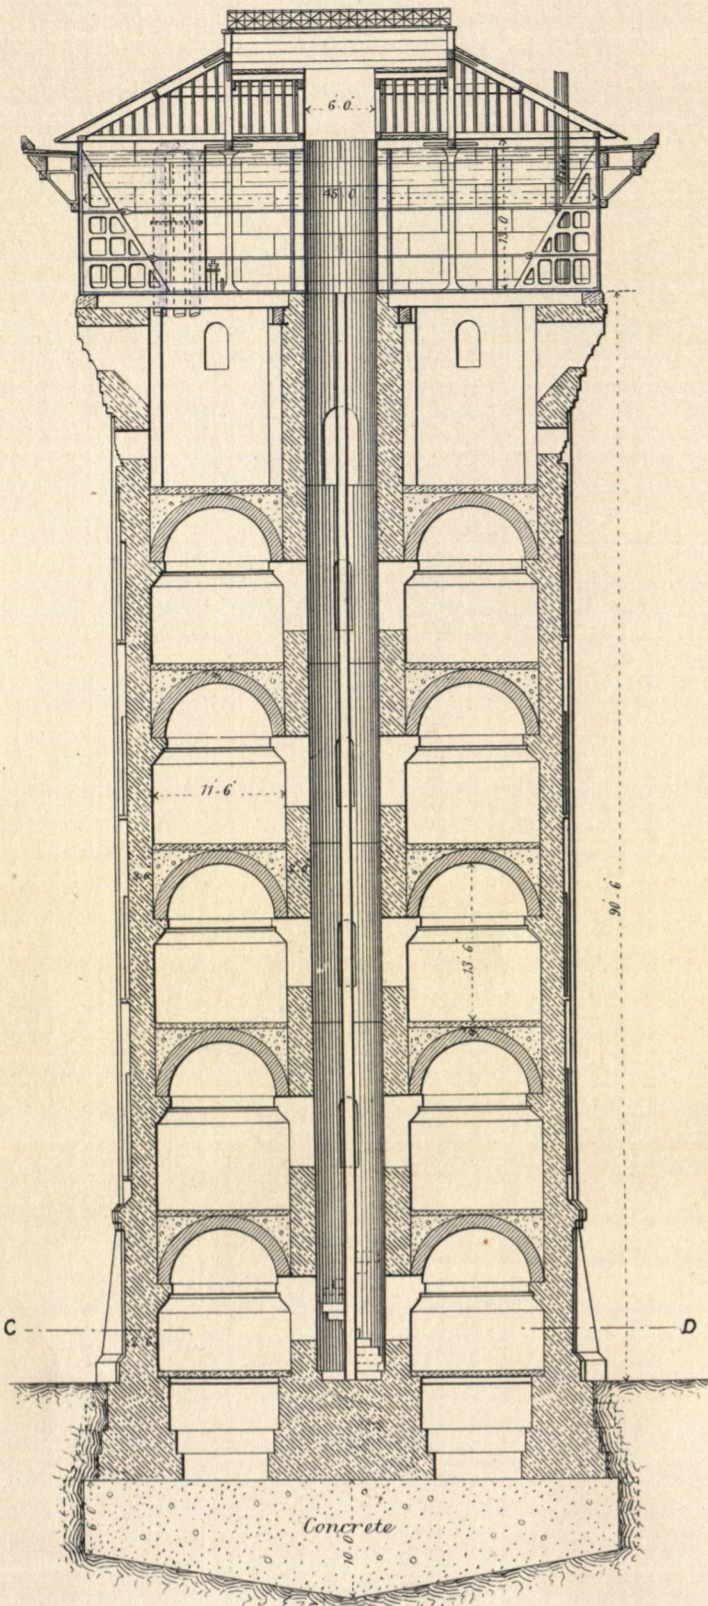


FIG. 2.

Sectional Plan C.D.

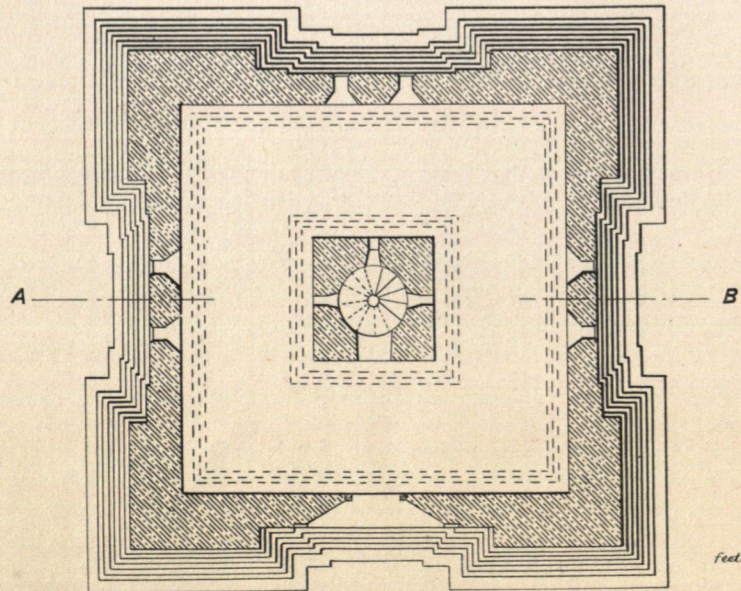


FIG. 3.

Section E.F.

Croydon.

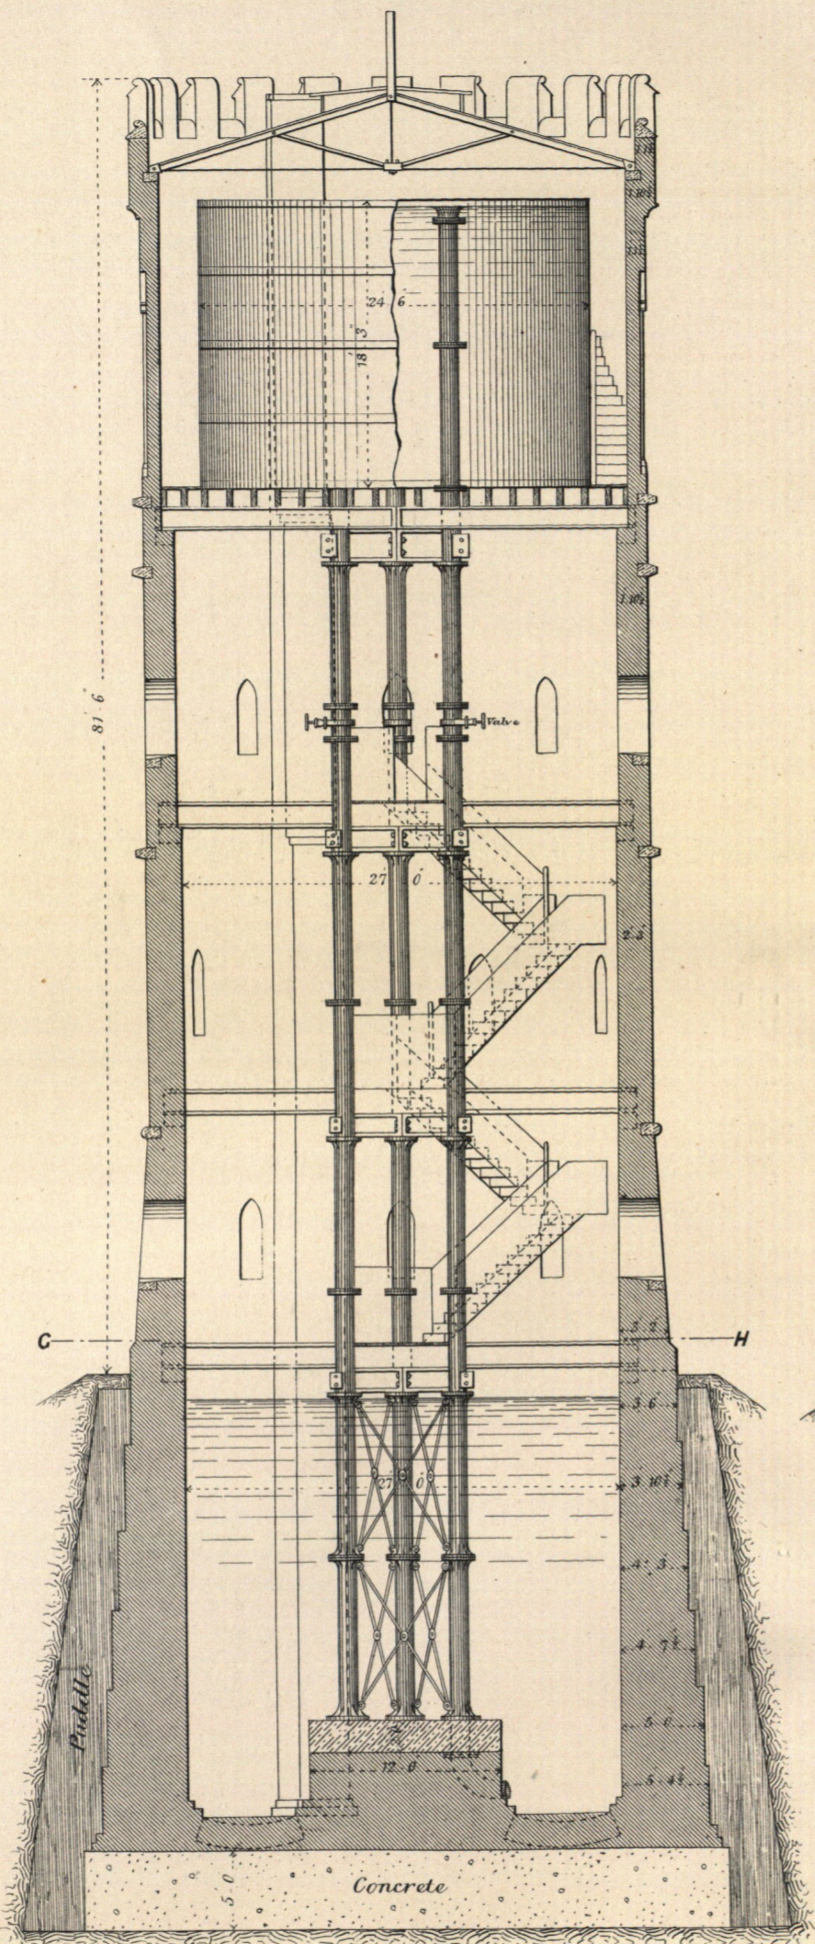


FIG. 4.


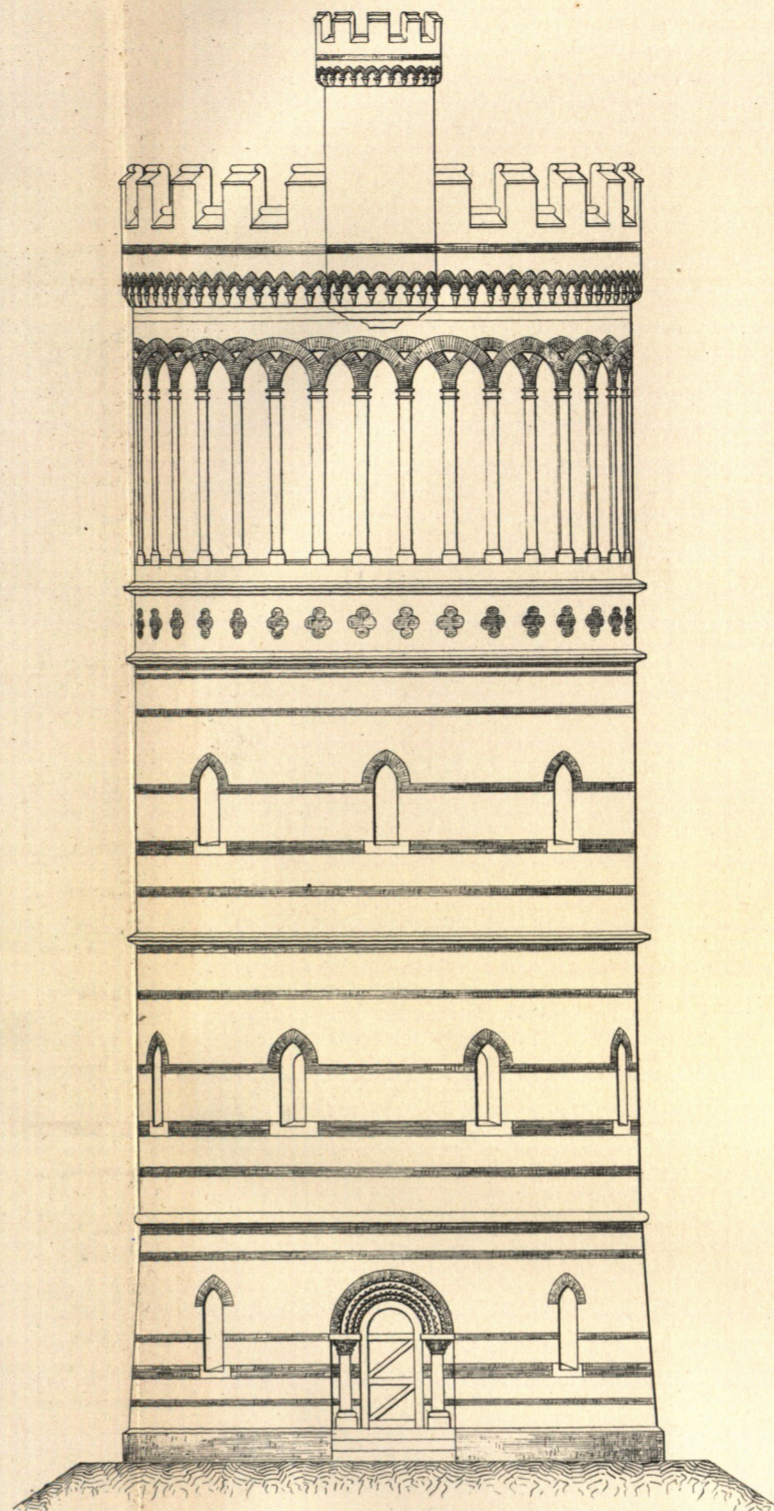


FIG. 5.

Sectional Plan G.H.

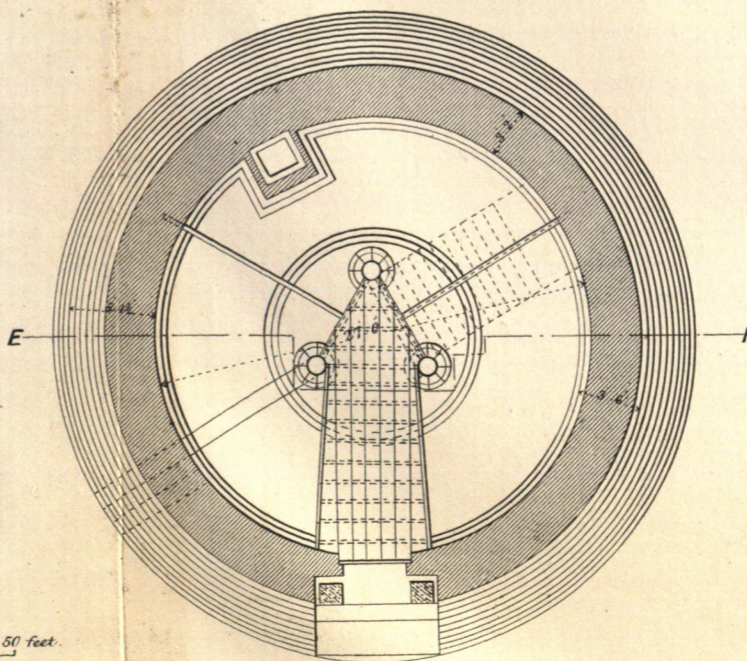

Birkenhead.

FIG. 6.

Half Section I.K.

Half Elevation.


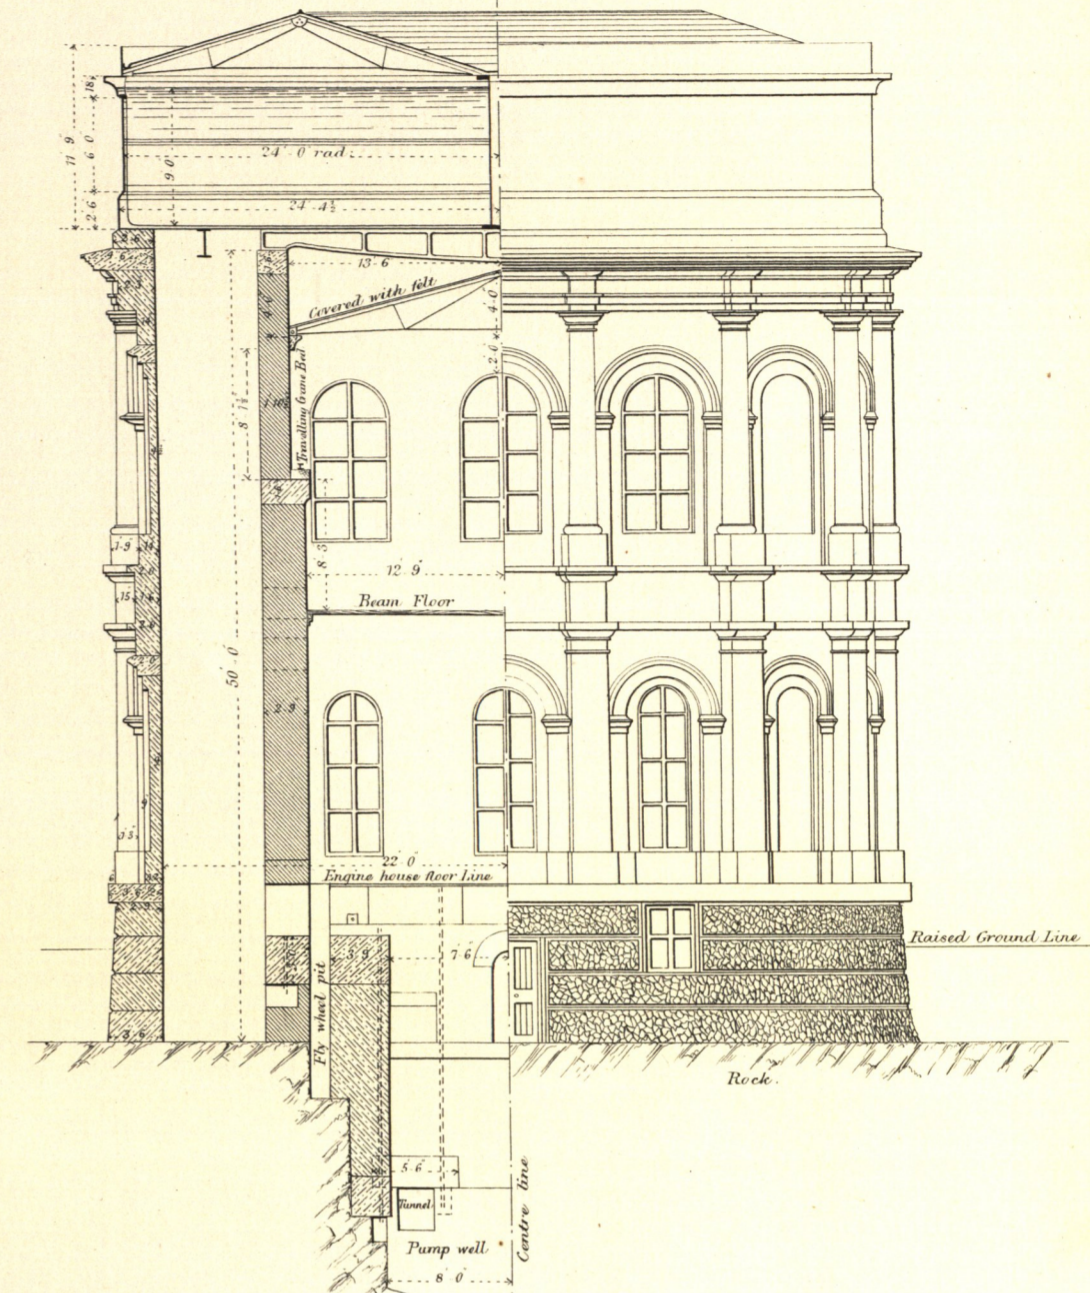


FIG. 7.

Sectional Plan of Tank. Quarter Plan of Roof

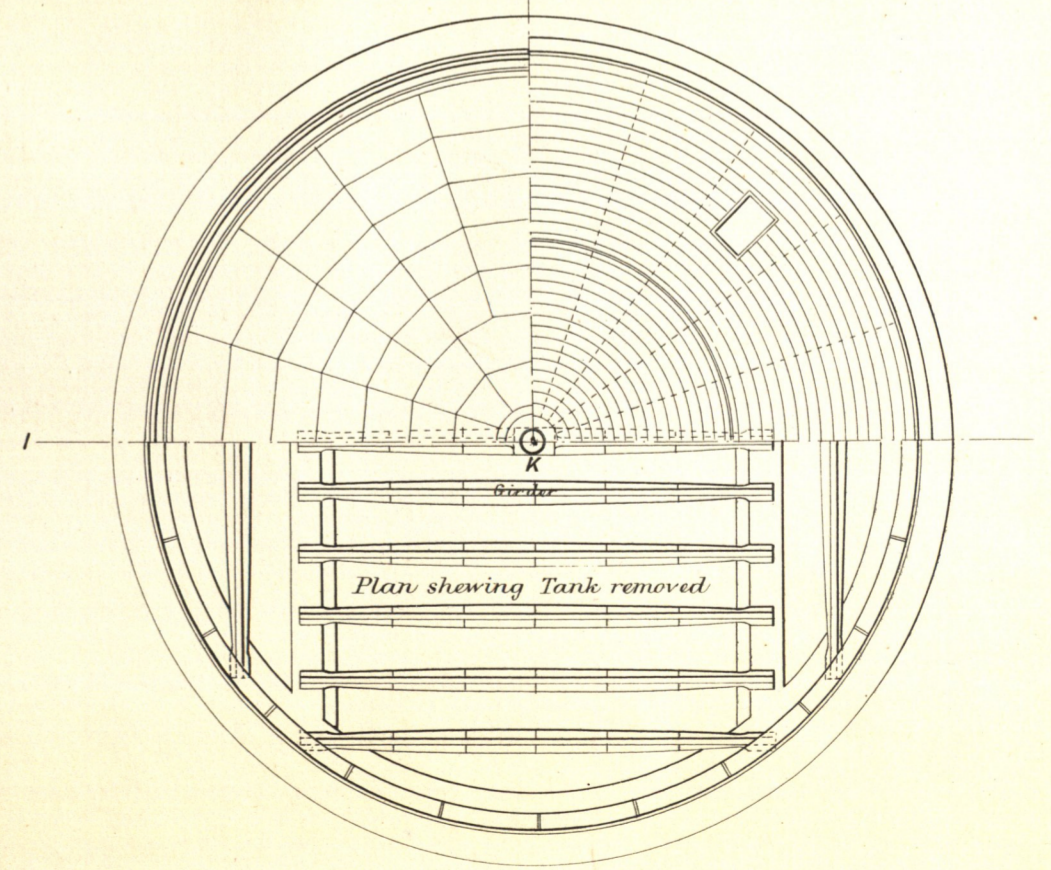

Scale for Figs. 1 & 2.
feet 10 20 30 40 50 60 feet.

Scale for Figs. 3, 4, 5, 6 & 7.
feet 10 20 30 40 50 feet.