

Fig. 1.
Längensicht.

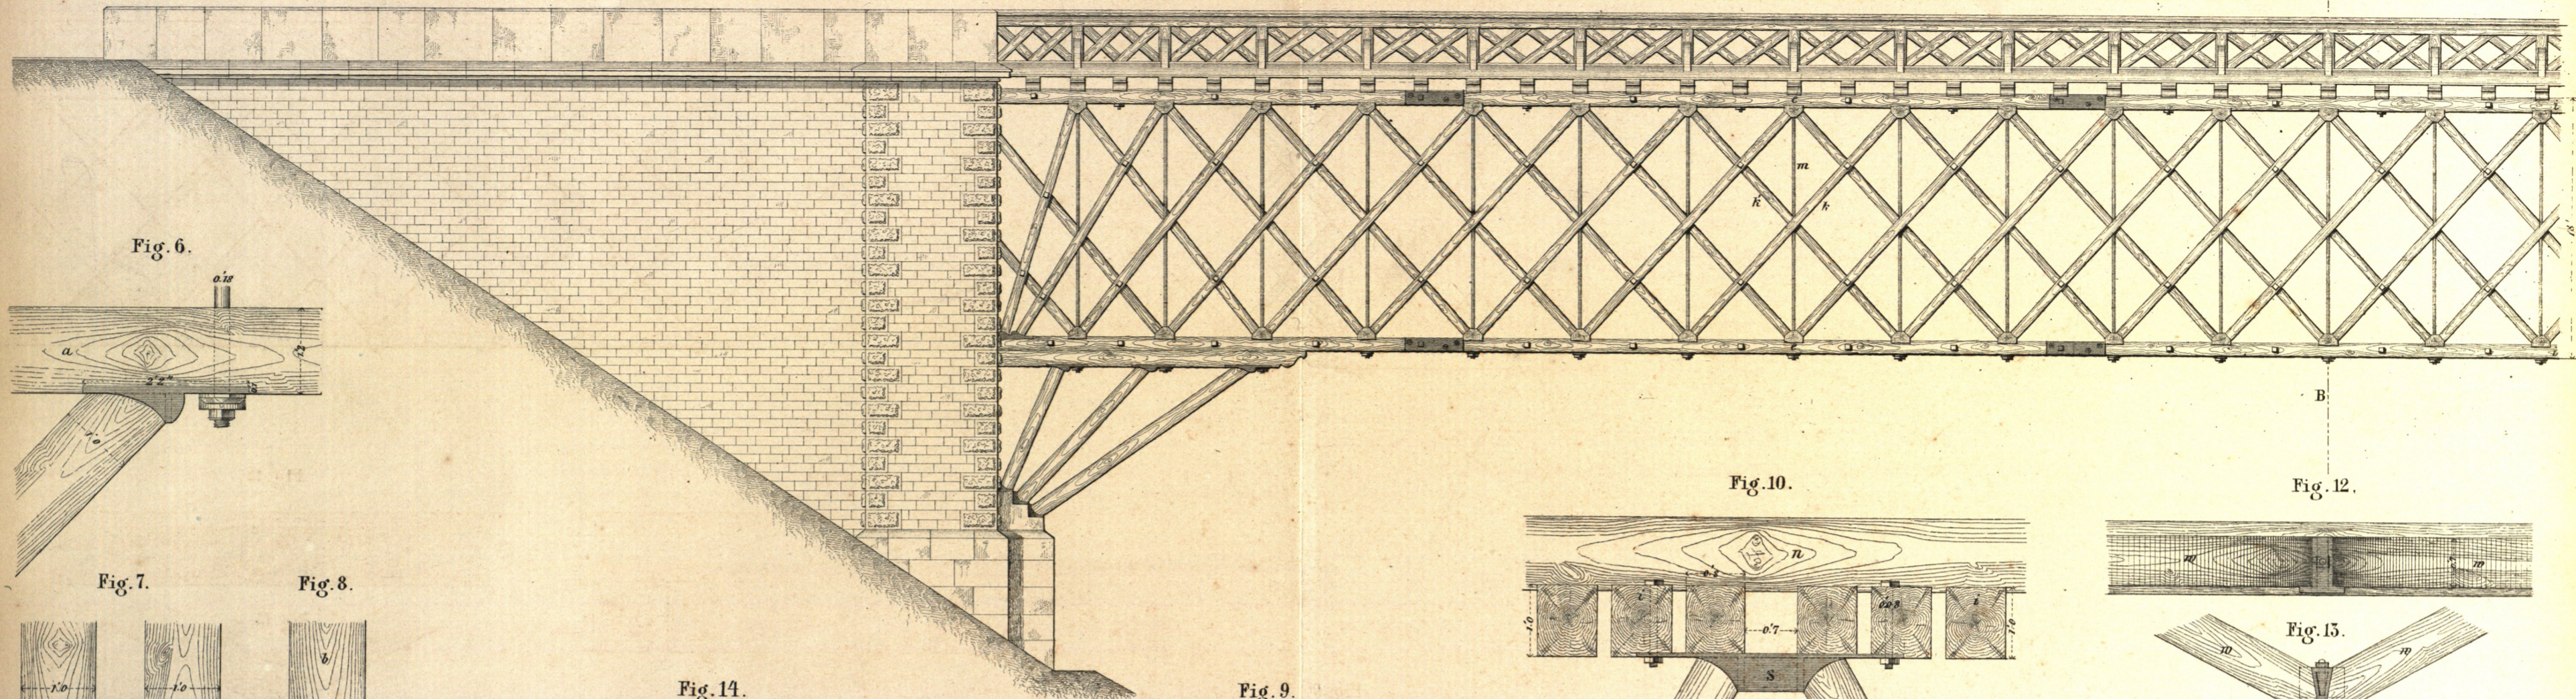


Fig. 6.

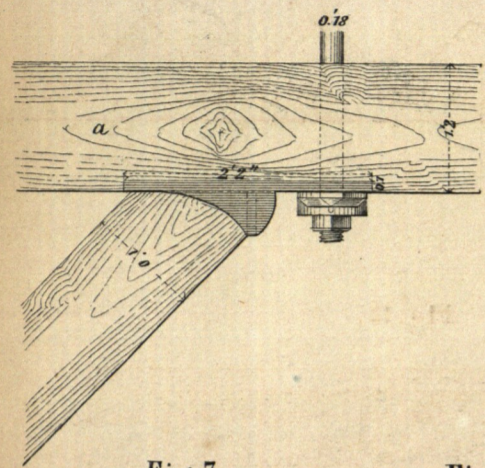


Fig. 7.

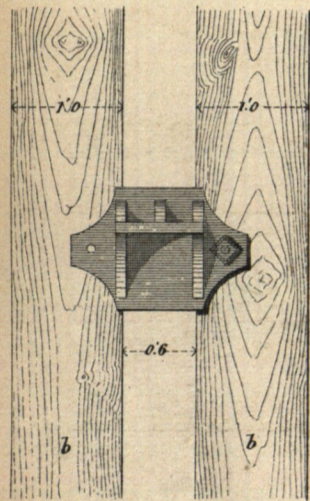


Fig. 8.

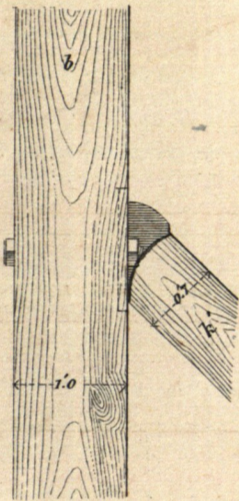


Fig. 14.

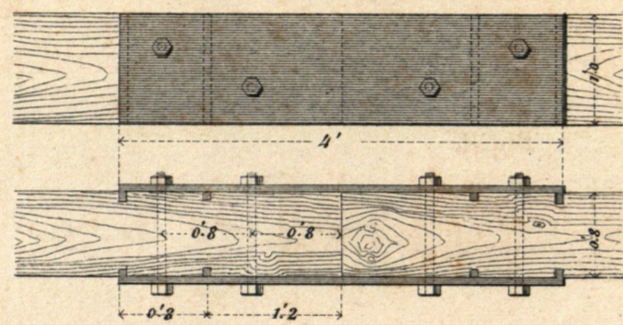


Fig. 9.

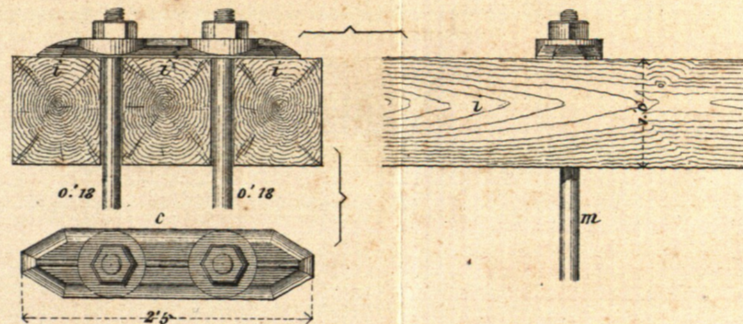


Fig. 10.

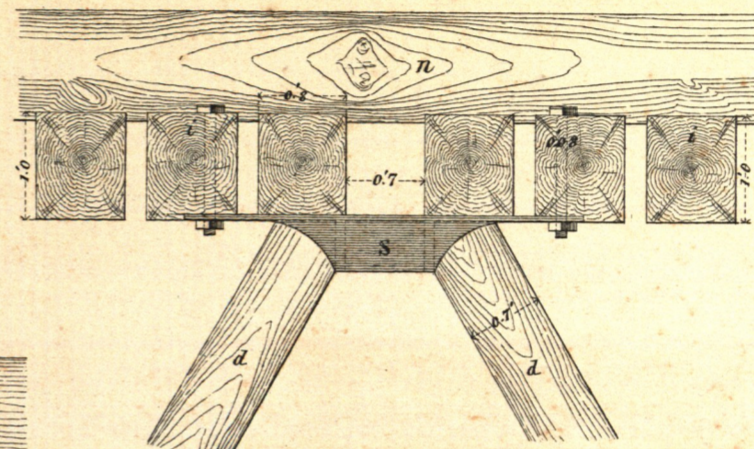


Fig. 12.

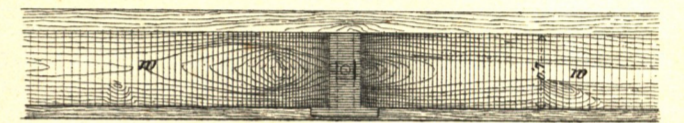


Fig. 13.


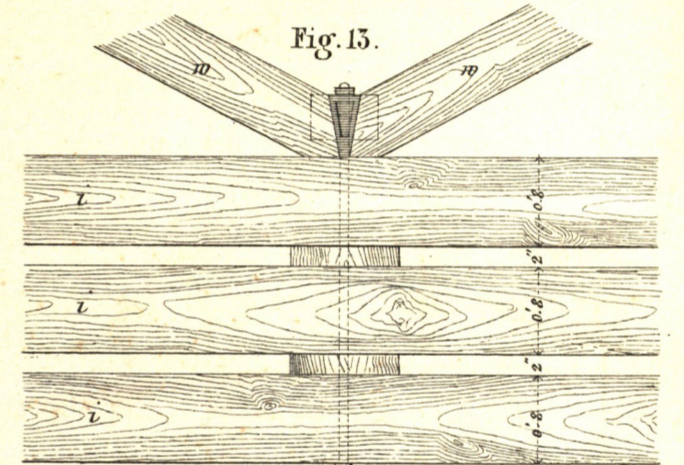


Fig. 11.



Fig. 2.
Grundriss.

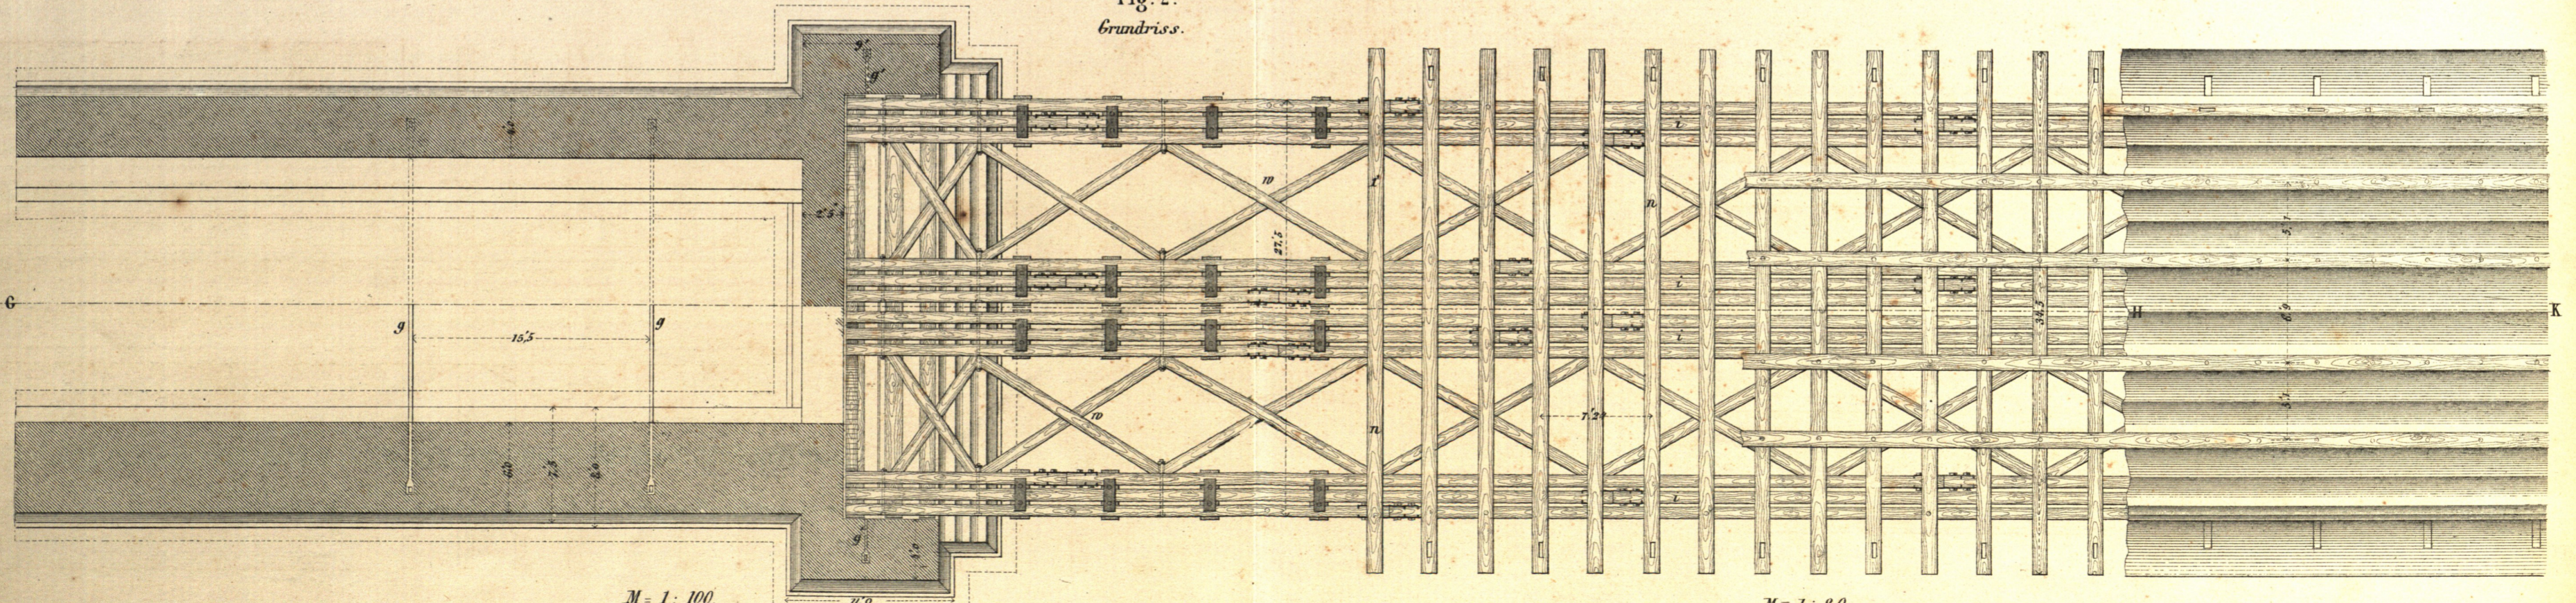

M = 1 : 100.

M = 1 : 20.

Zu Fig. 1-5. 10' 5 0 10 20 30 40 50 bayr.

10' 5 0 1 2 3 4 5 6 7 8 9 bayr Zu Fig. 6-14.

10 dm 5 0 1 2 3 4 5 6 7 8 9 10 11 12 13 14 15 Meter.

10 dm 5 0 1 2 3 4 5 6 7 8 9 Meter.