

Fig. 1 Längensicht.

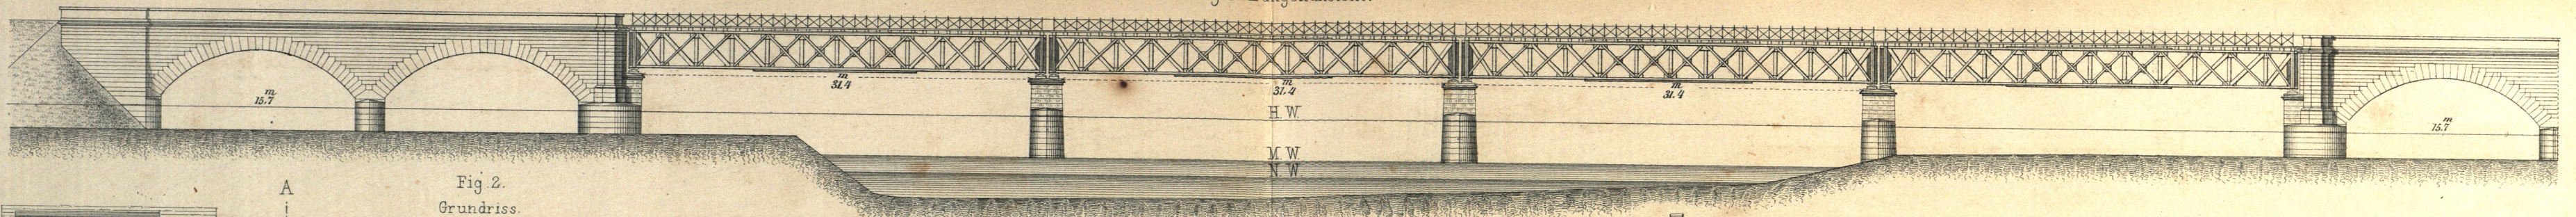


Fig. 2 Grundriss.


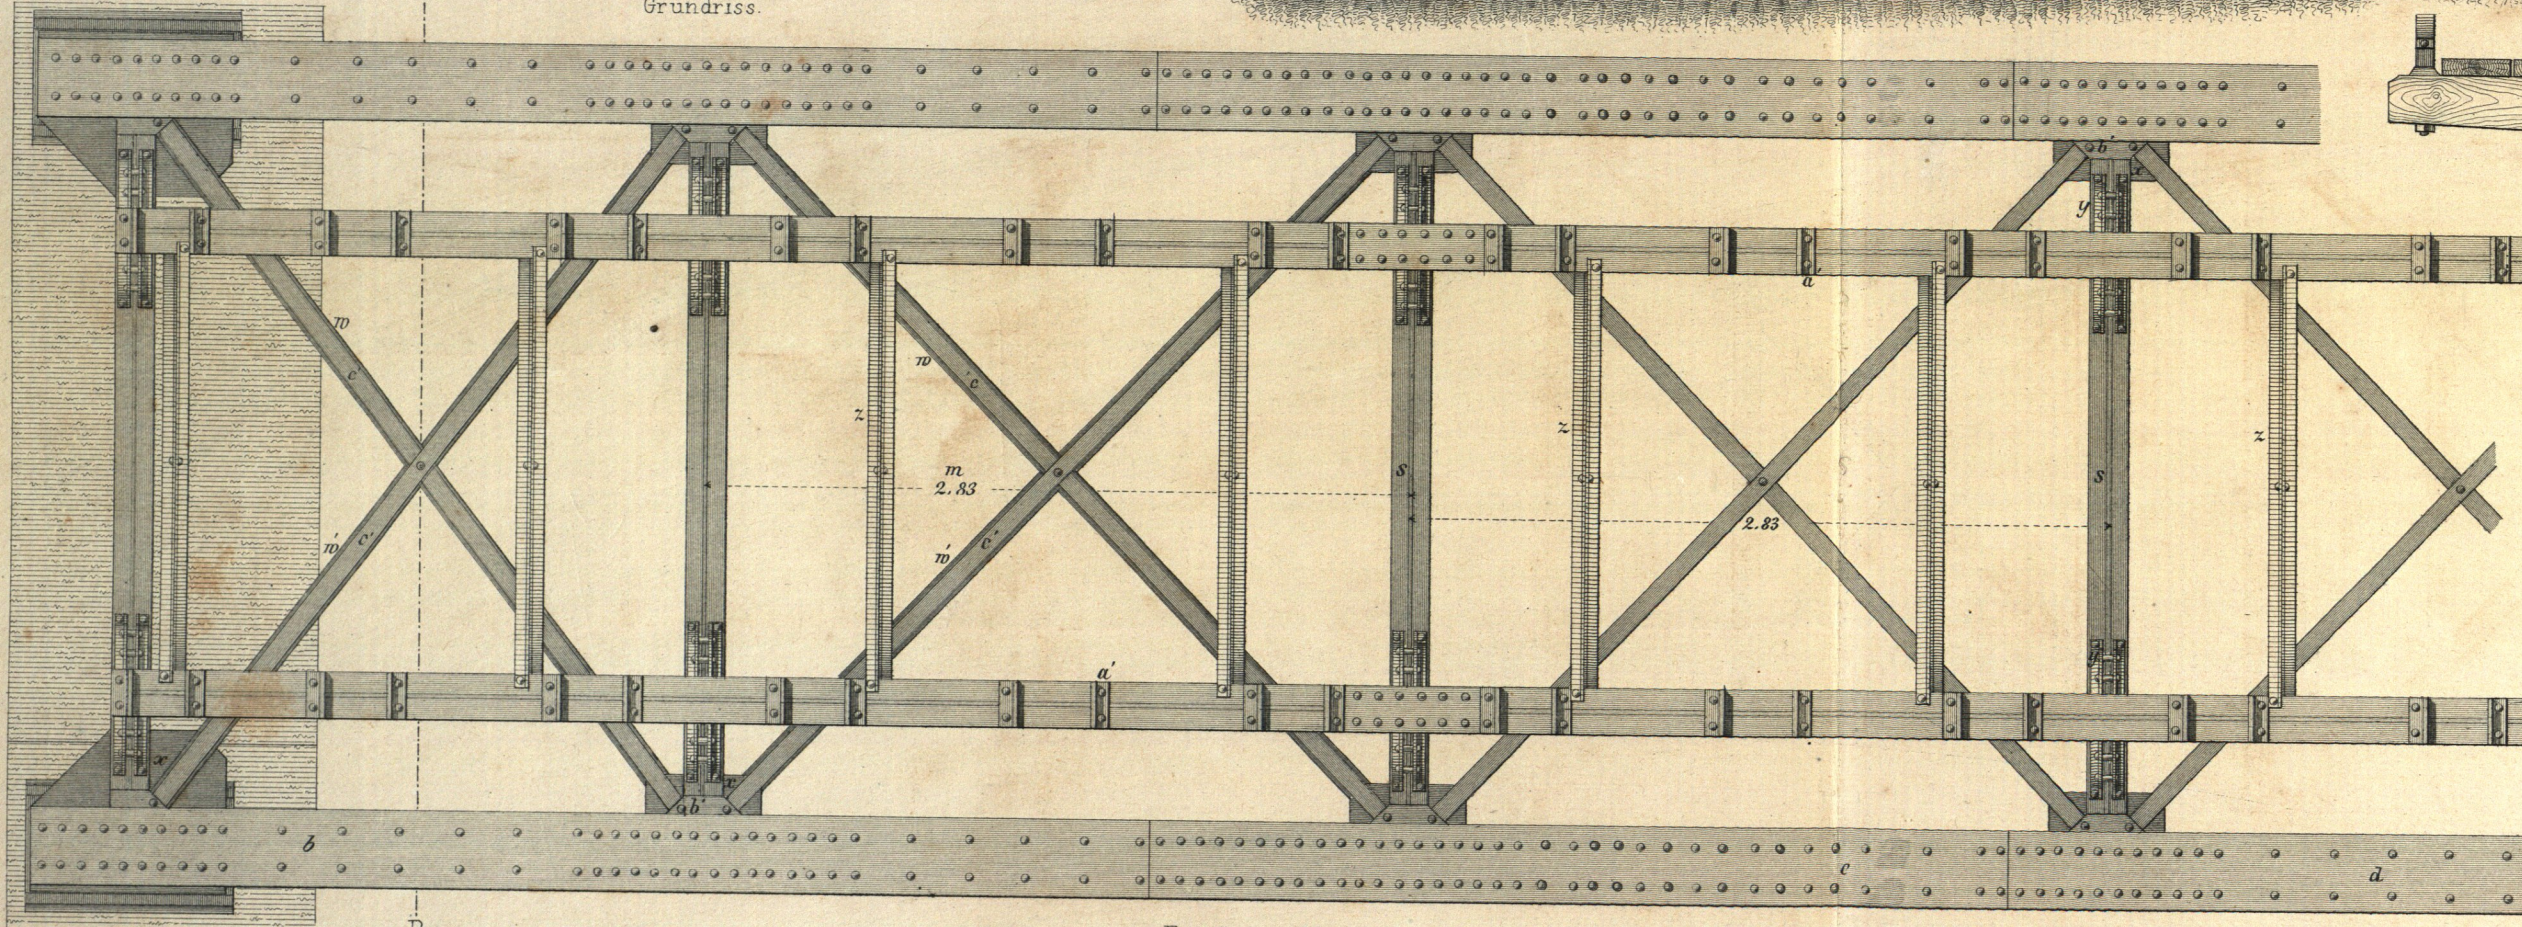


Fig. 4 Ansicht.

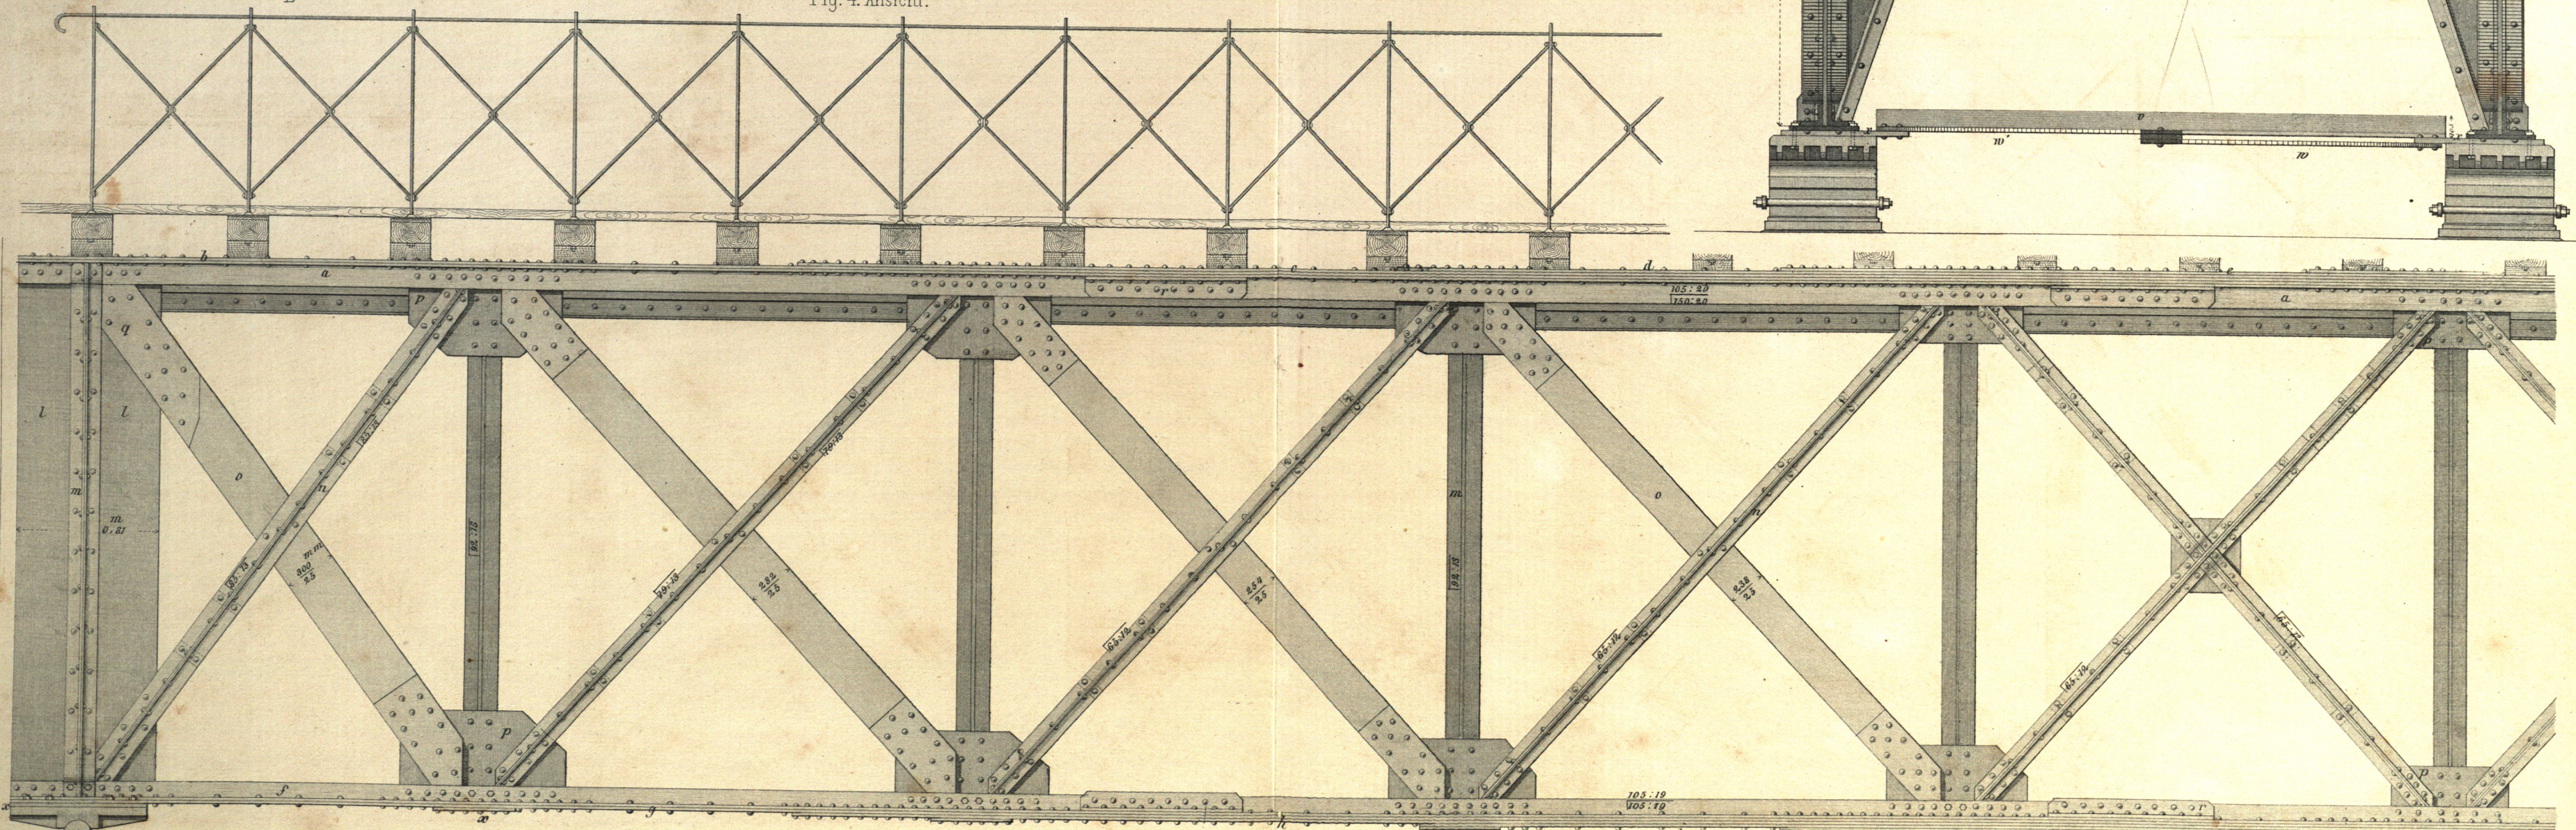

Zu Fig. 1. (M=1:432.)

Zu Fig. 2 u. 4. (M=1:30.)

Zu Fig. 3. (M=1:24.)

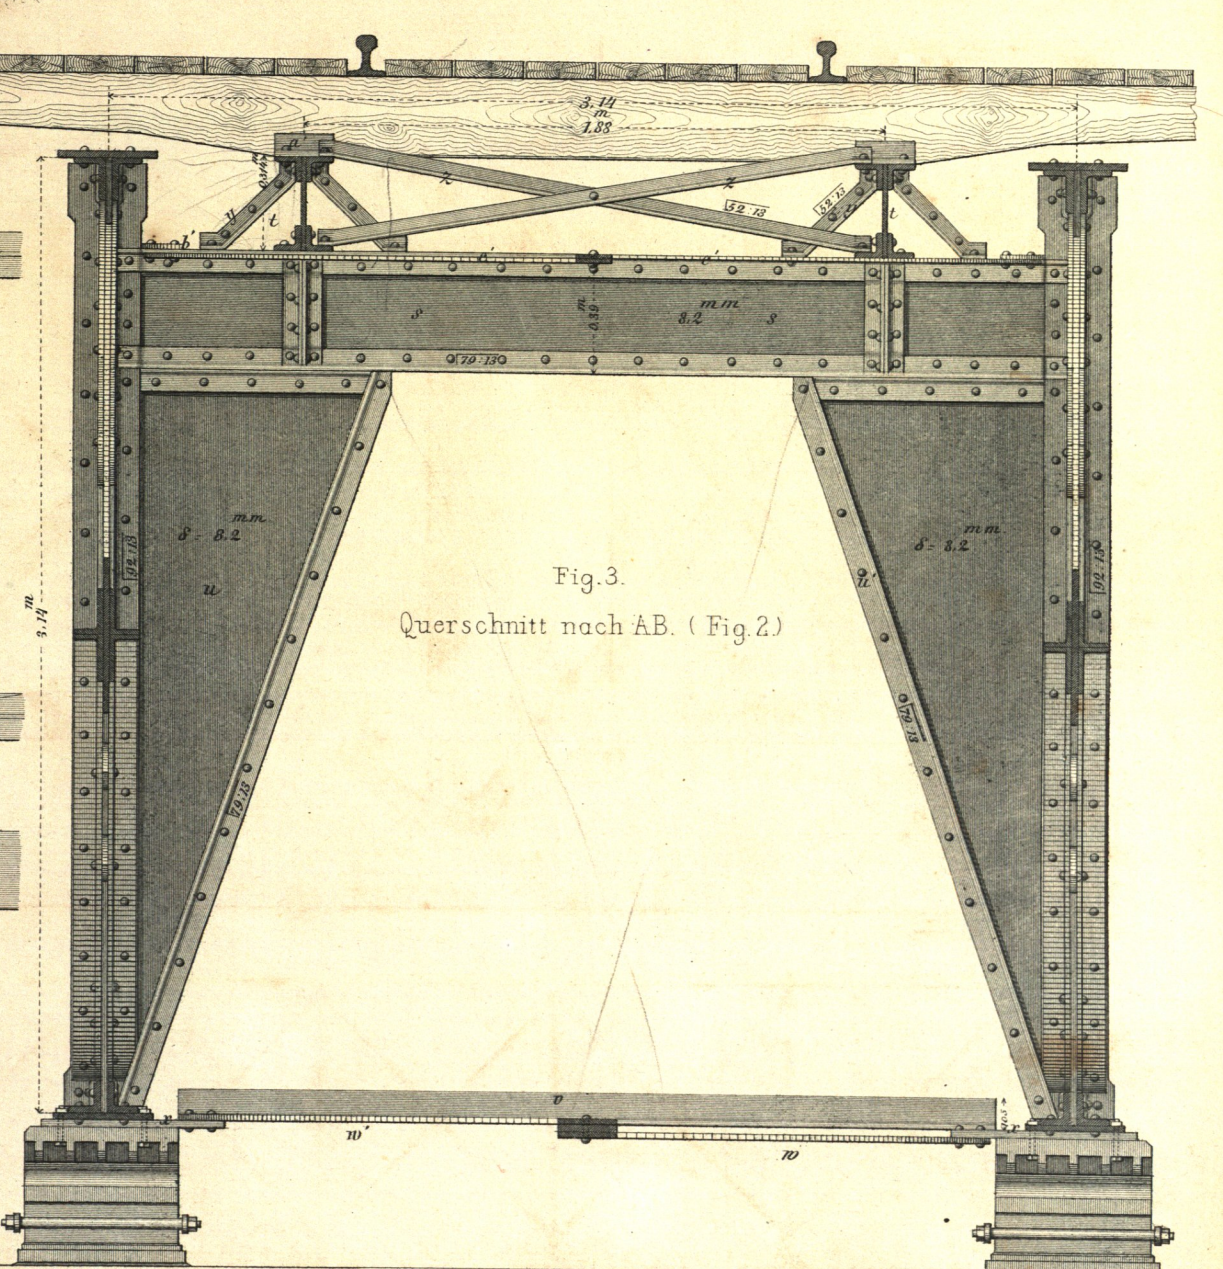


Fig. 3. Querschnitt nach AB. (Fig. 2)

