


Fig. 211.

Arch.:
Herrmann.

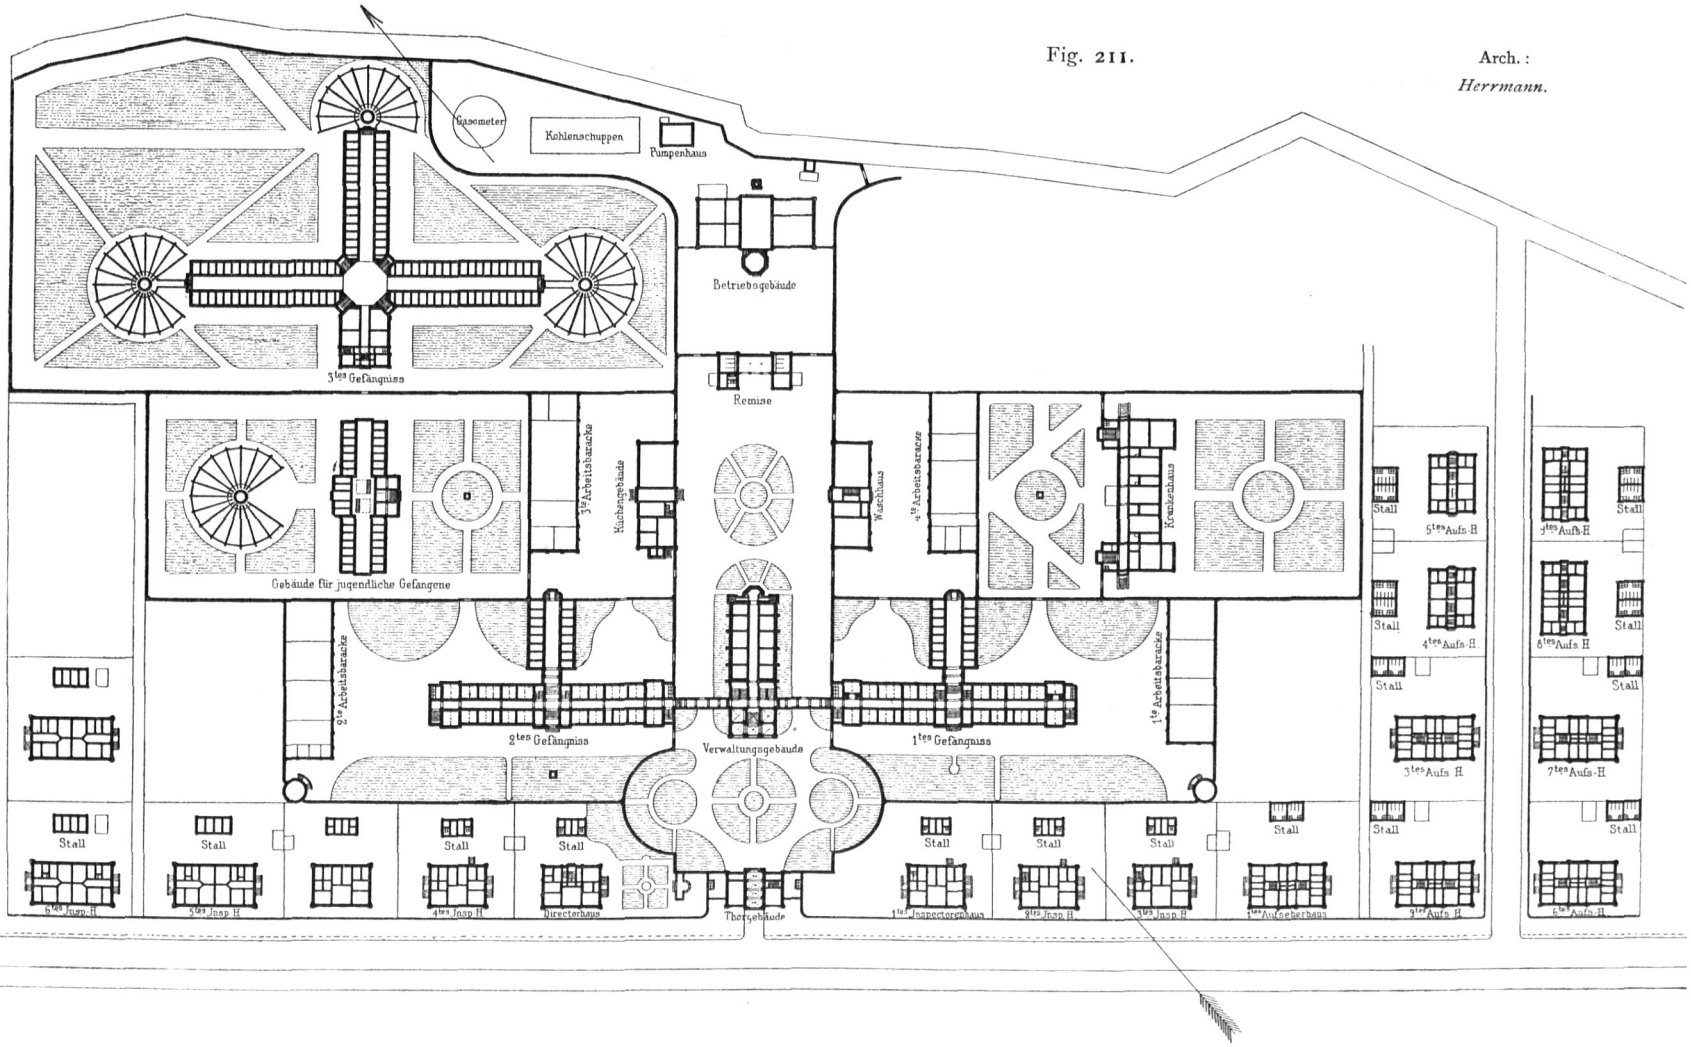

0 10 20 30 40 50 60 70 80 90 100 110 120 130 140 150 160 170 180 190 200 M

1 : 2500.

Straf-Anstalt am Plötzen-See bei Berlin ²⁷¹⁾.