

Fig.1. Elévation

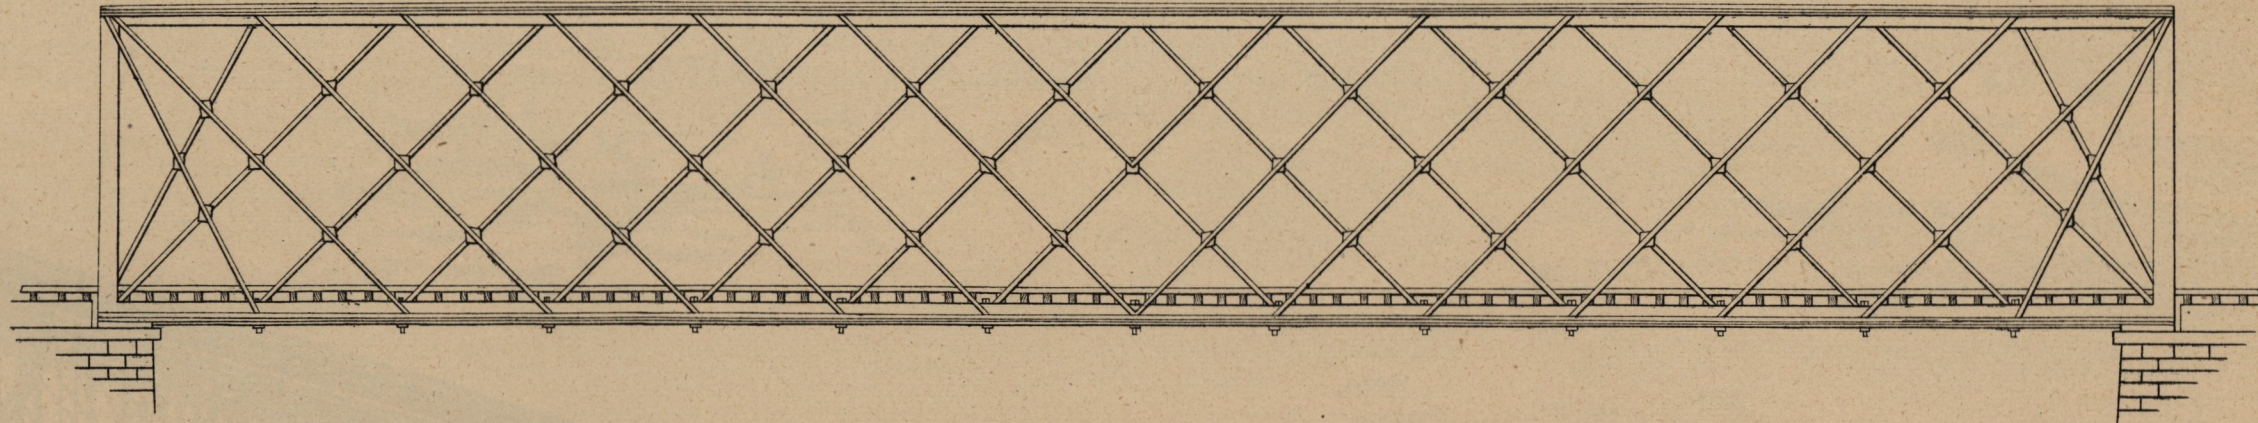



Fig. 2

Fig. 4

Fig. 6

Fig. 7

Fig. 9

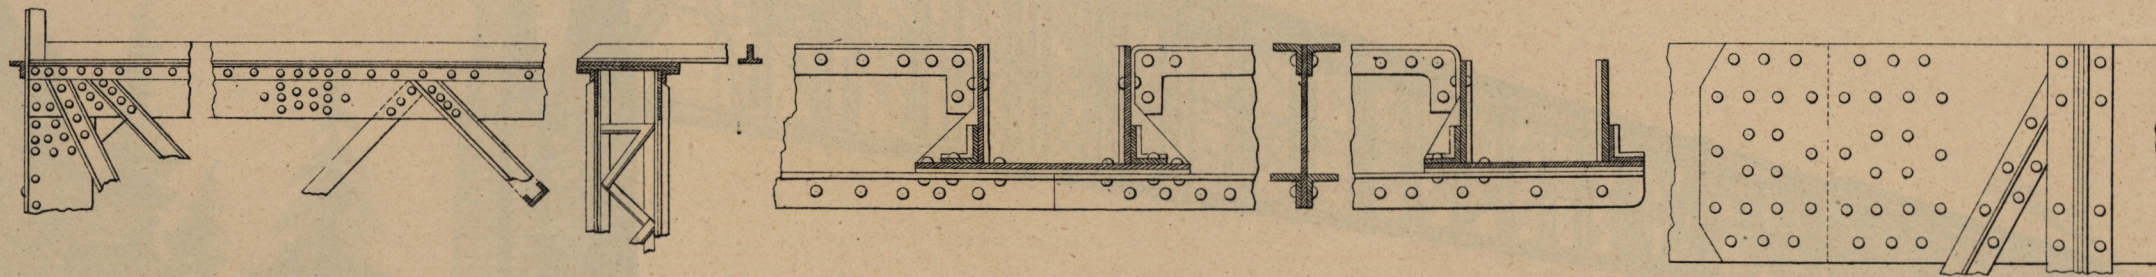

A


C

Fig. 3

Fig. 5

Fig. 8

Fig. 10

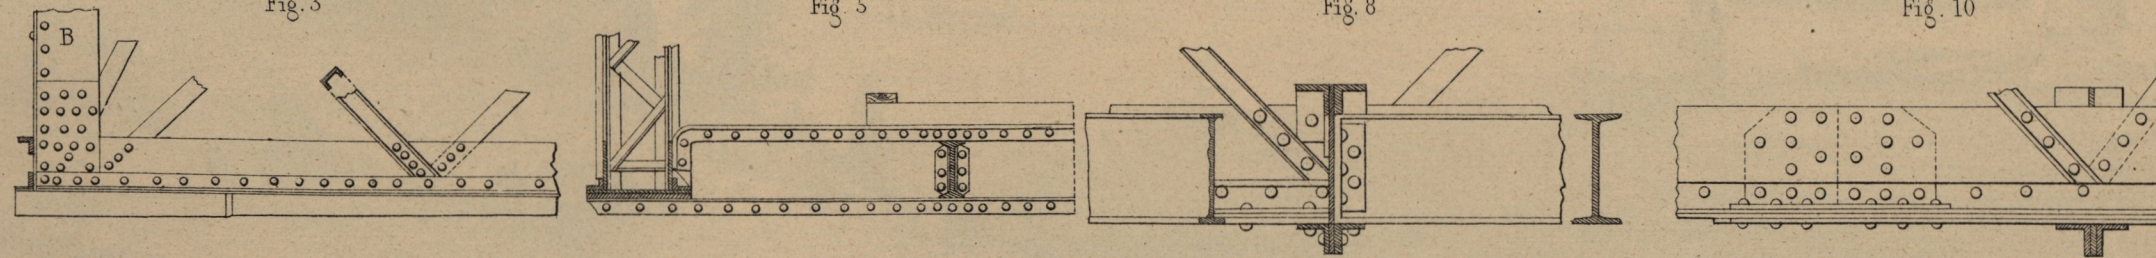

Echelle de 1/44 pour la fig. 1
Echelle de 1/36 pour les fig. 2, 3, 4, 5.
Echelle de 1/18 pour les fig. 6, 7, 8, 9, 10.