

Fig.1 - Demi-Elevation

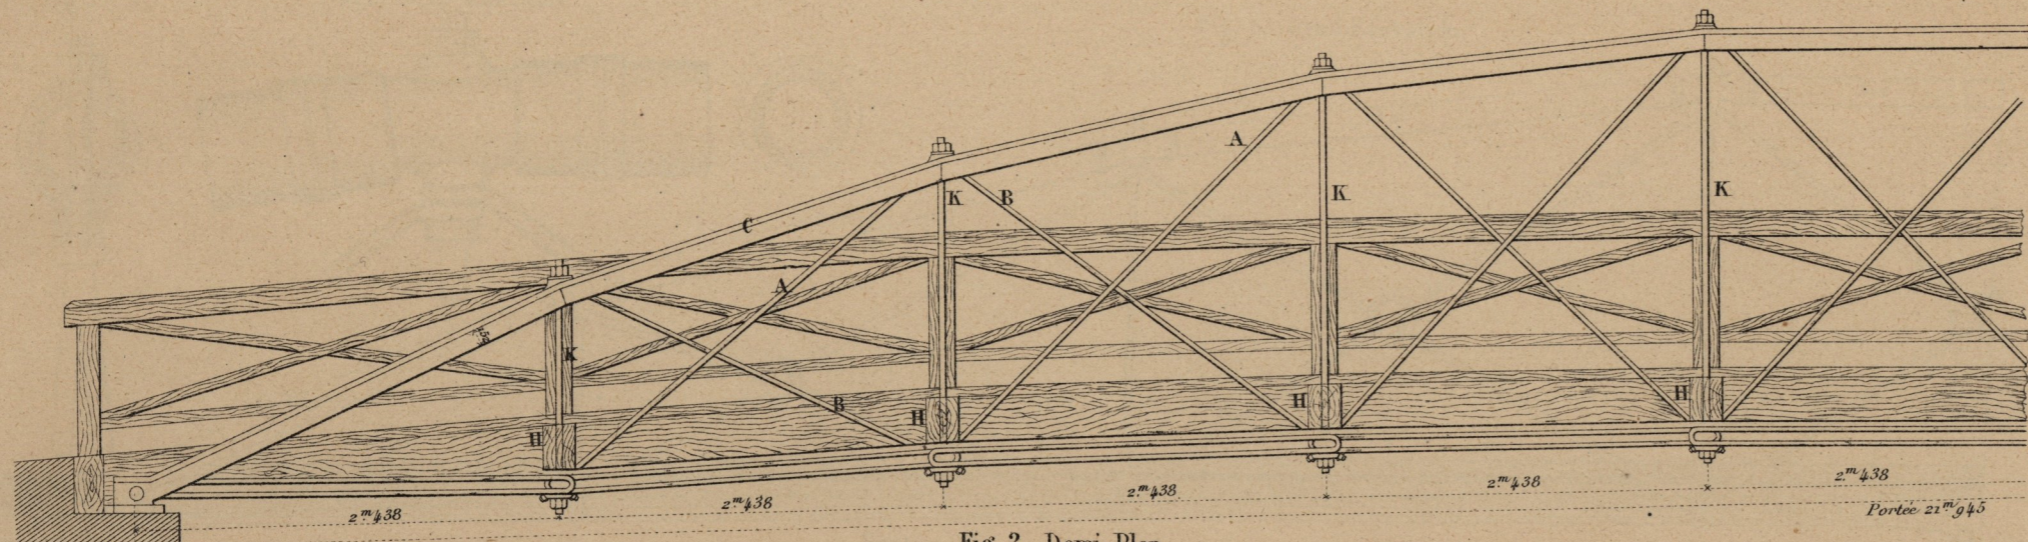


Fig 2 - Demi-Plan

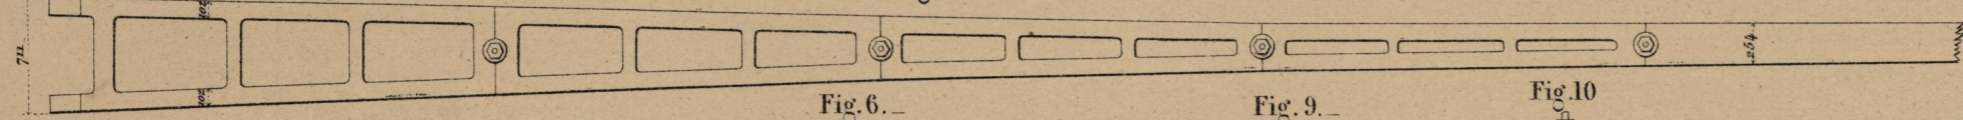


Fig.3. -

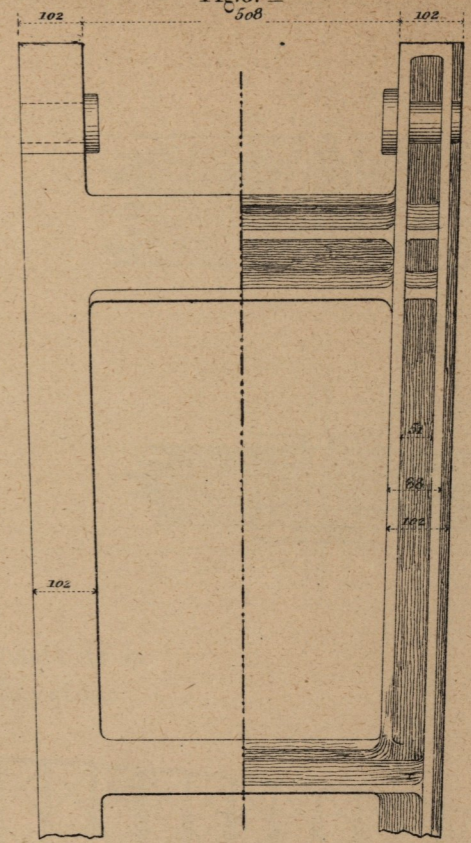


Fig.6. -

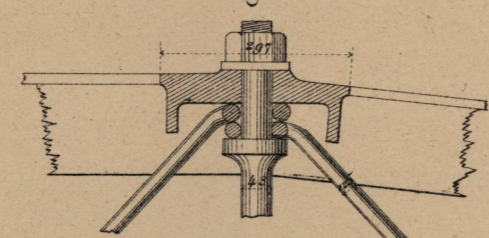


Fig.9. -

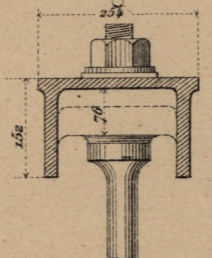


Fig.10

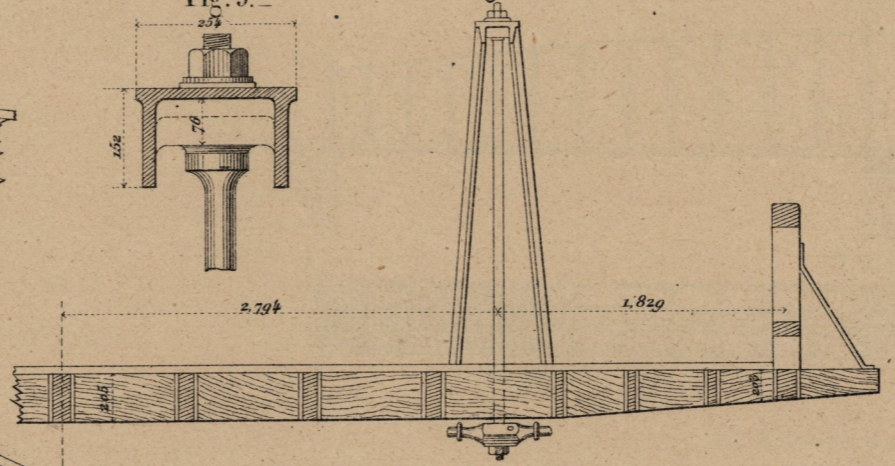


Fig.4. -

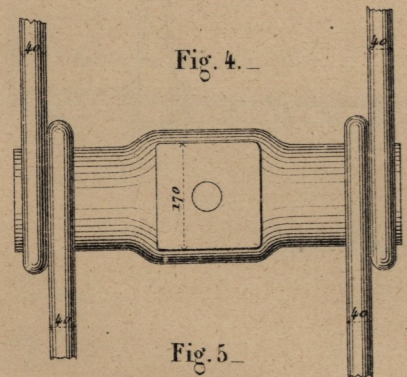


Fig.7. -

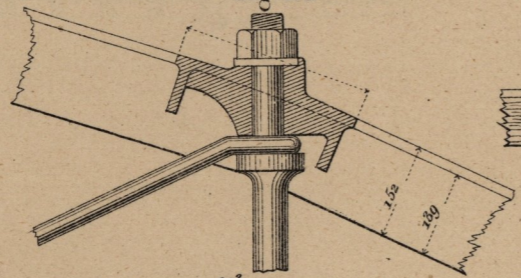


Fig.12. -

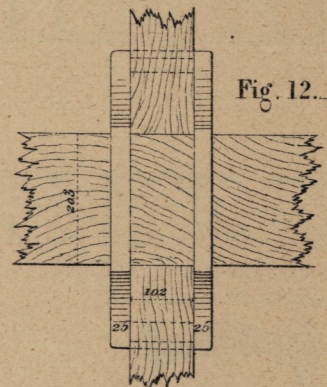


Fig.5. -

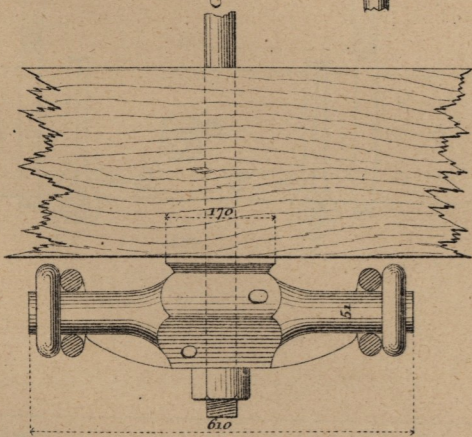


Fig.8. -

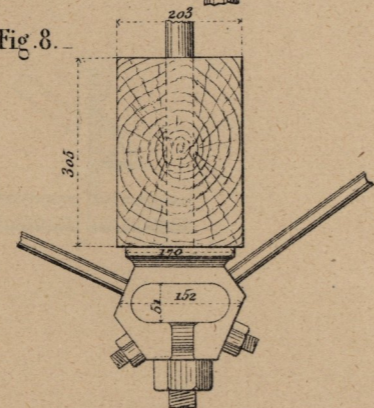


Fig.11. -

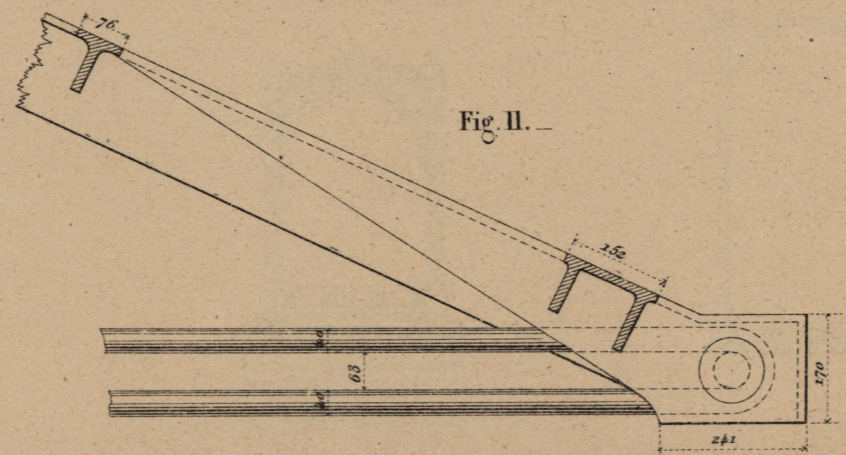


Fig.13. -

