

GANGBRÜSTUNGEN.

Fig. 1.

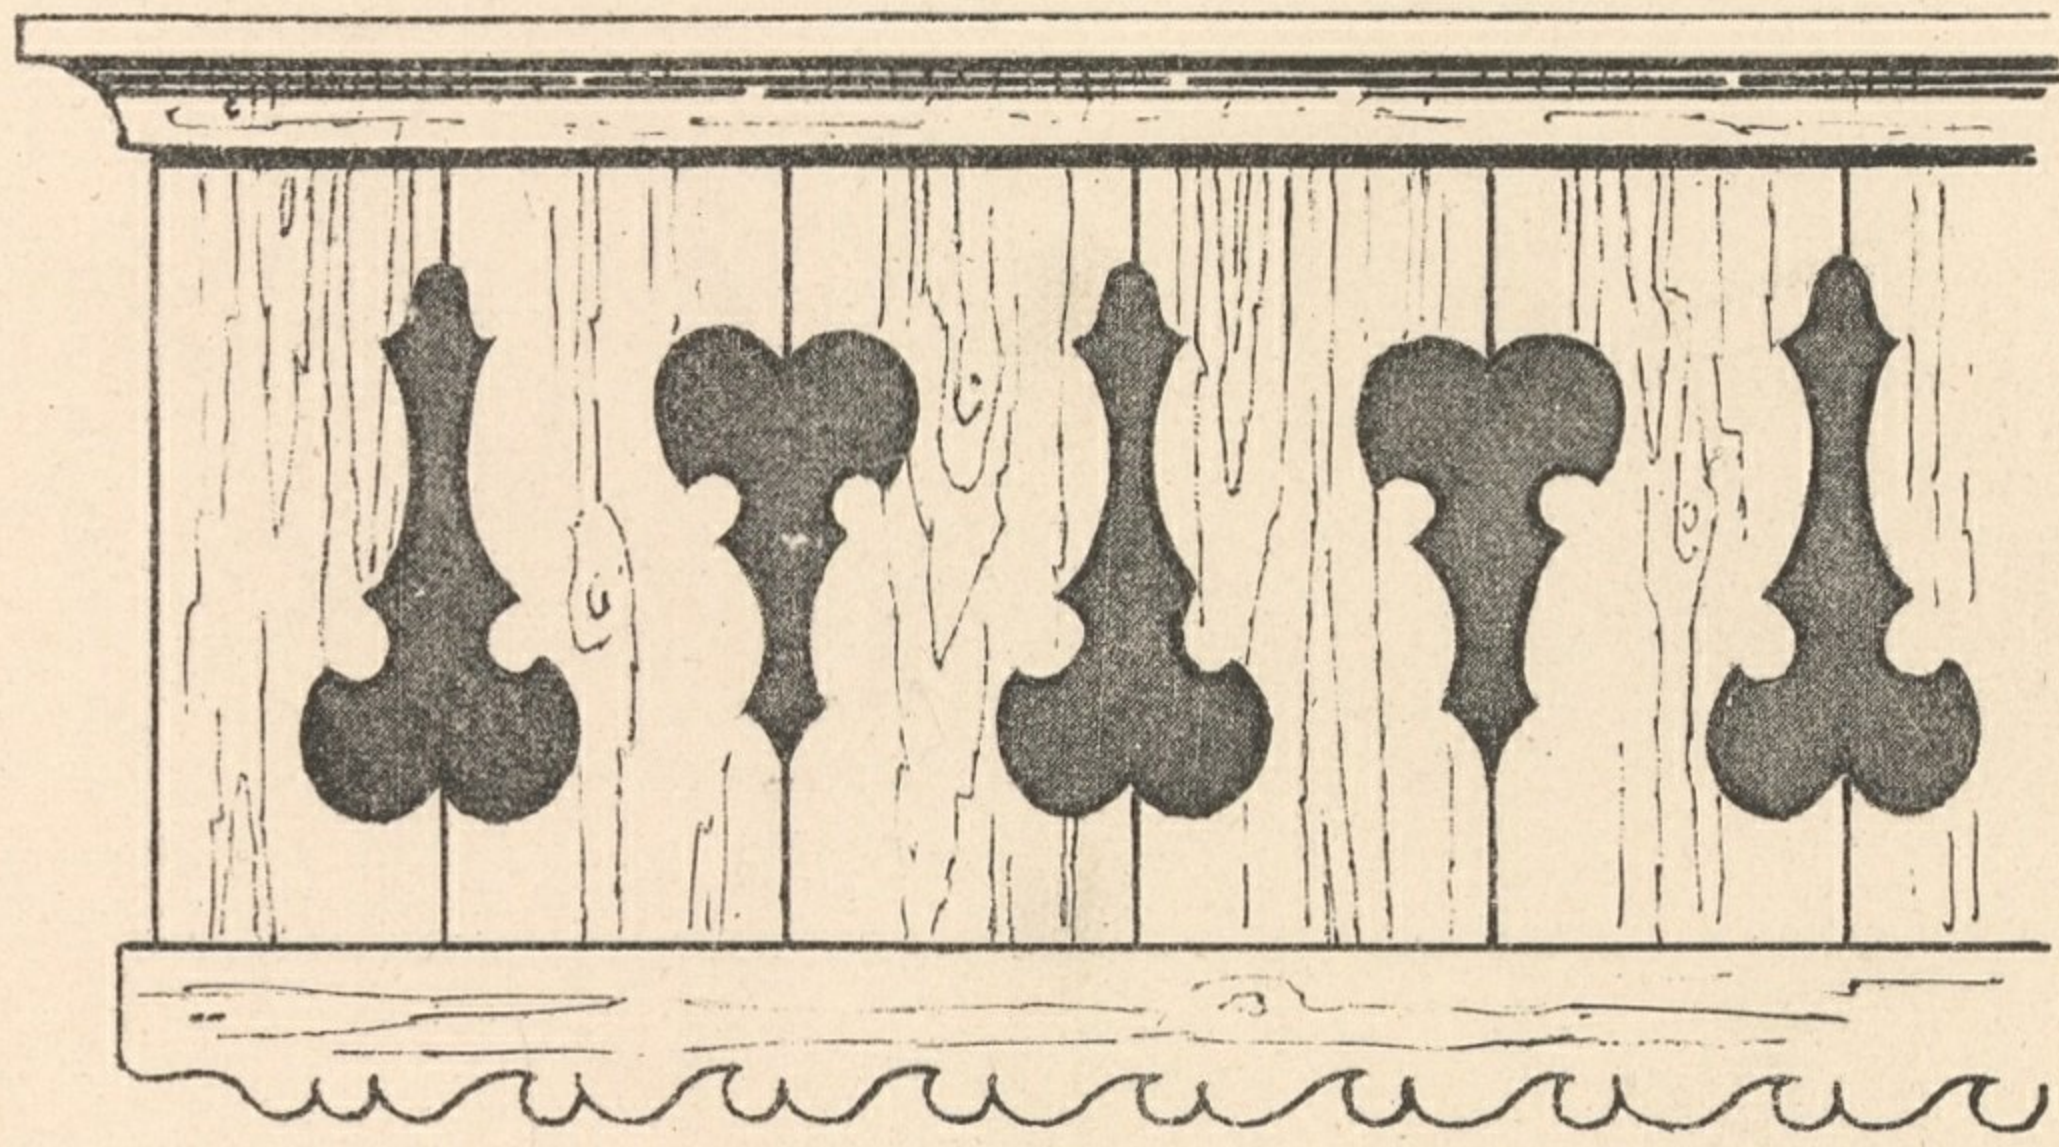


Fig. 2.

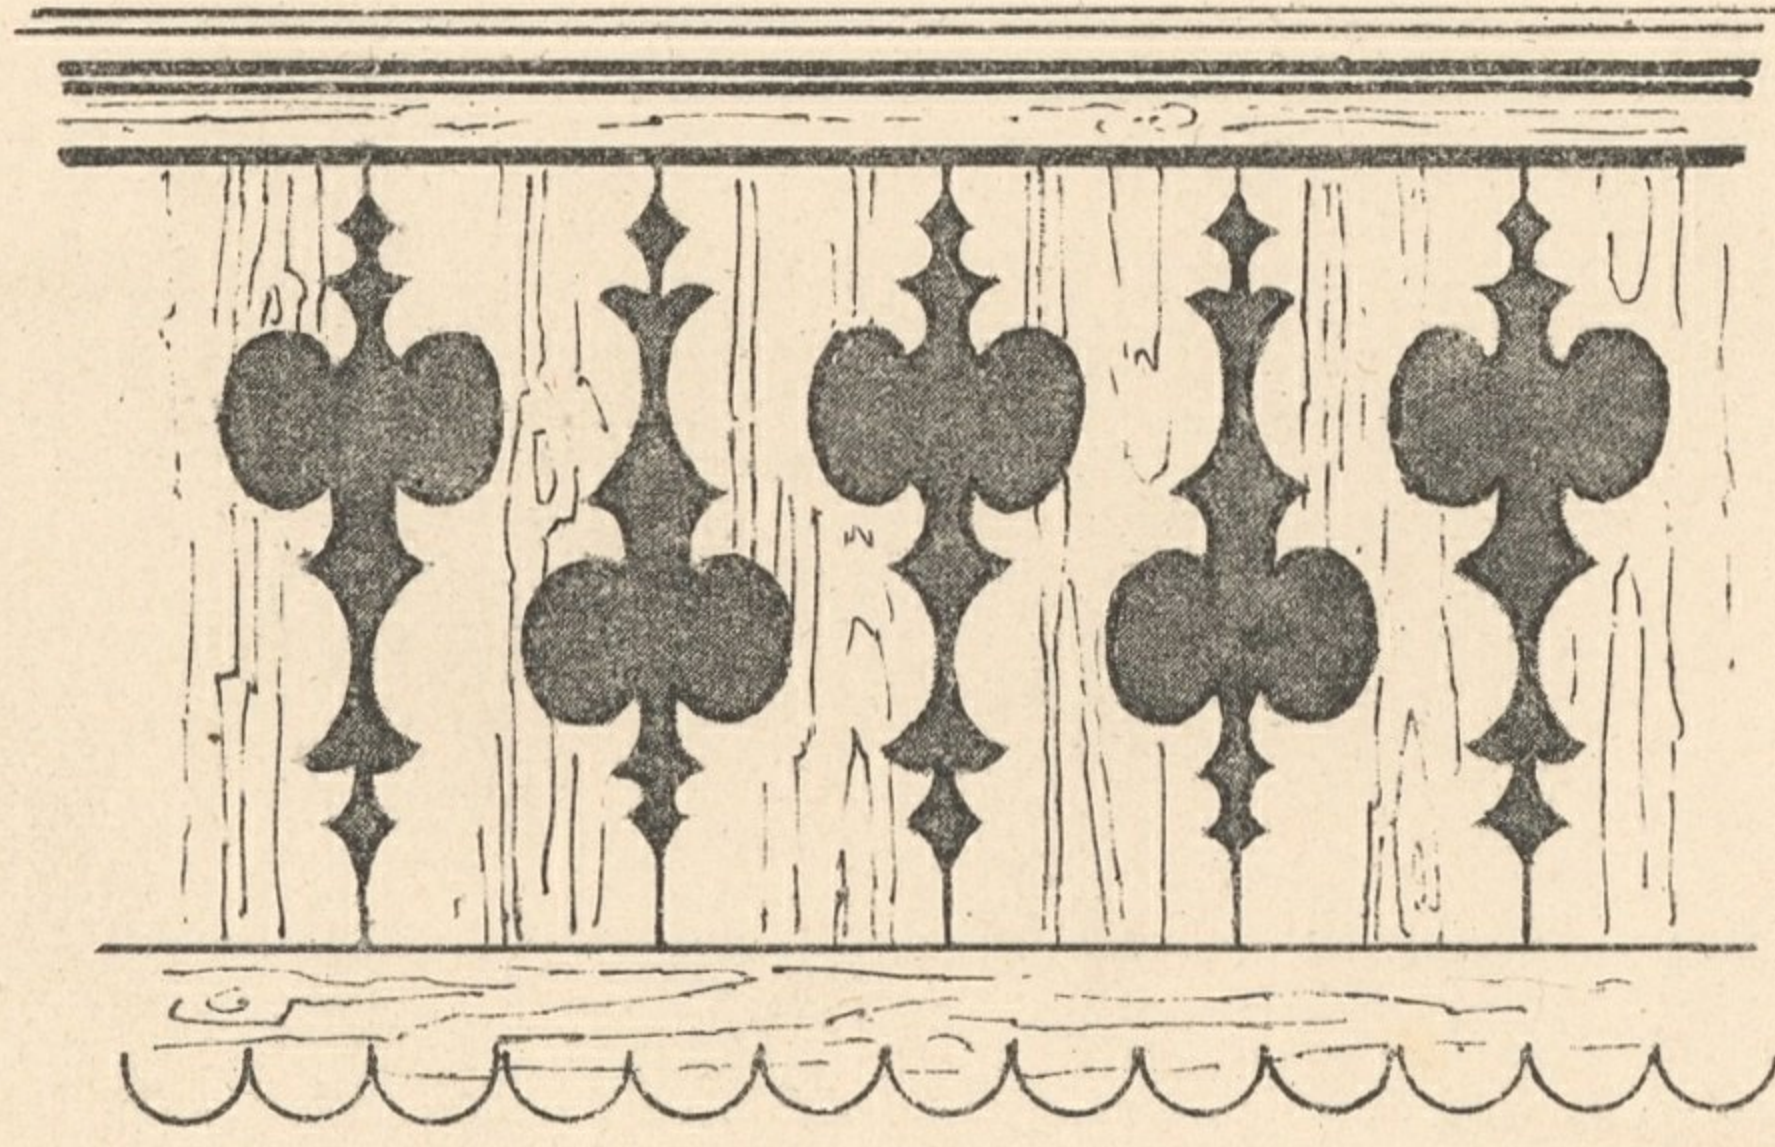


Fig. 3.

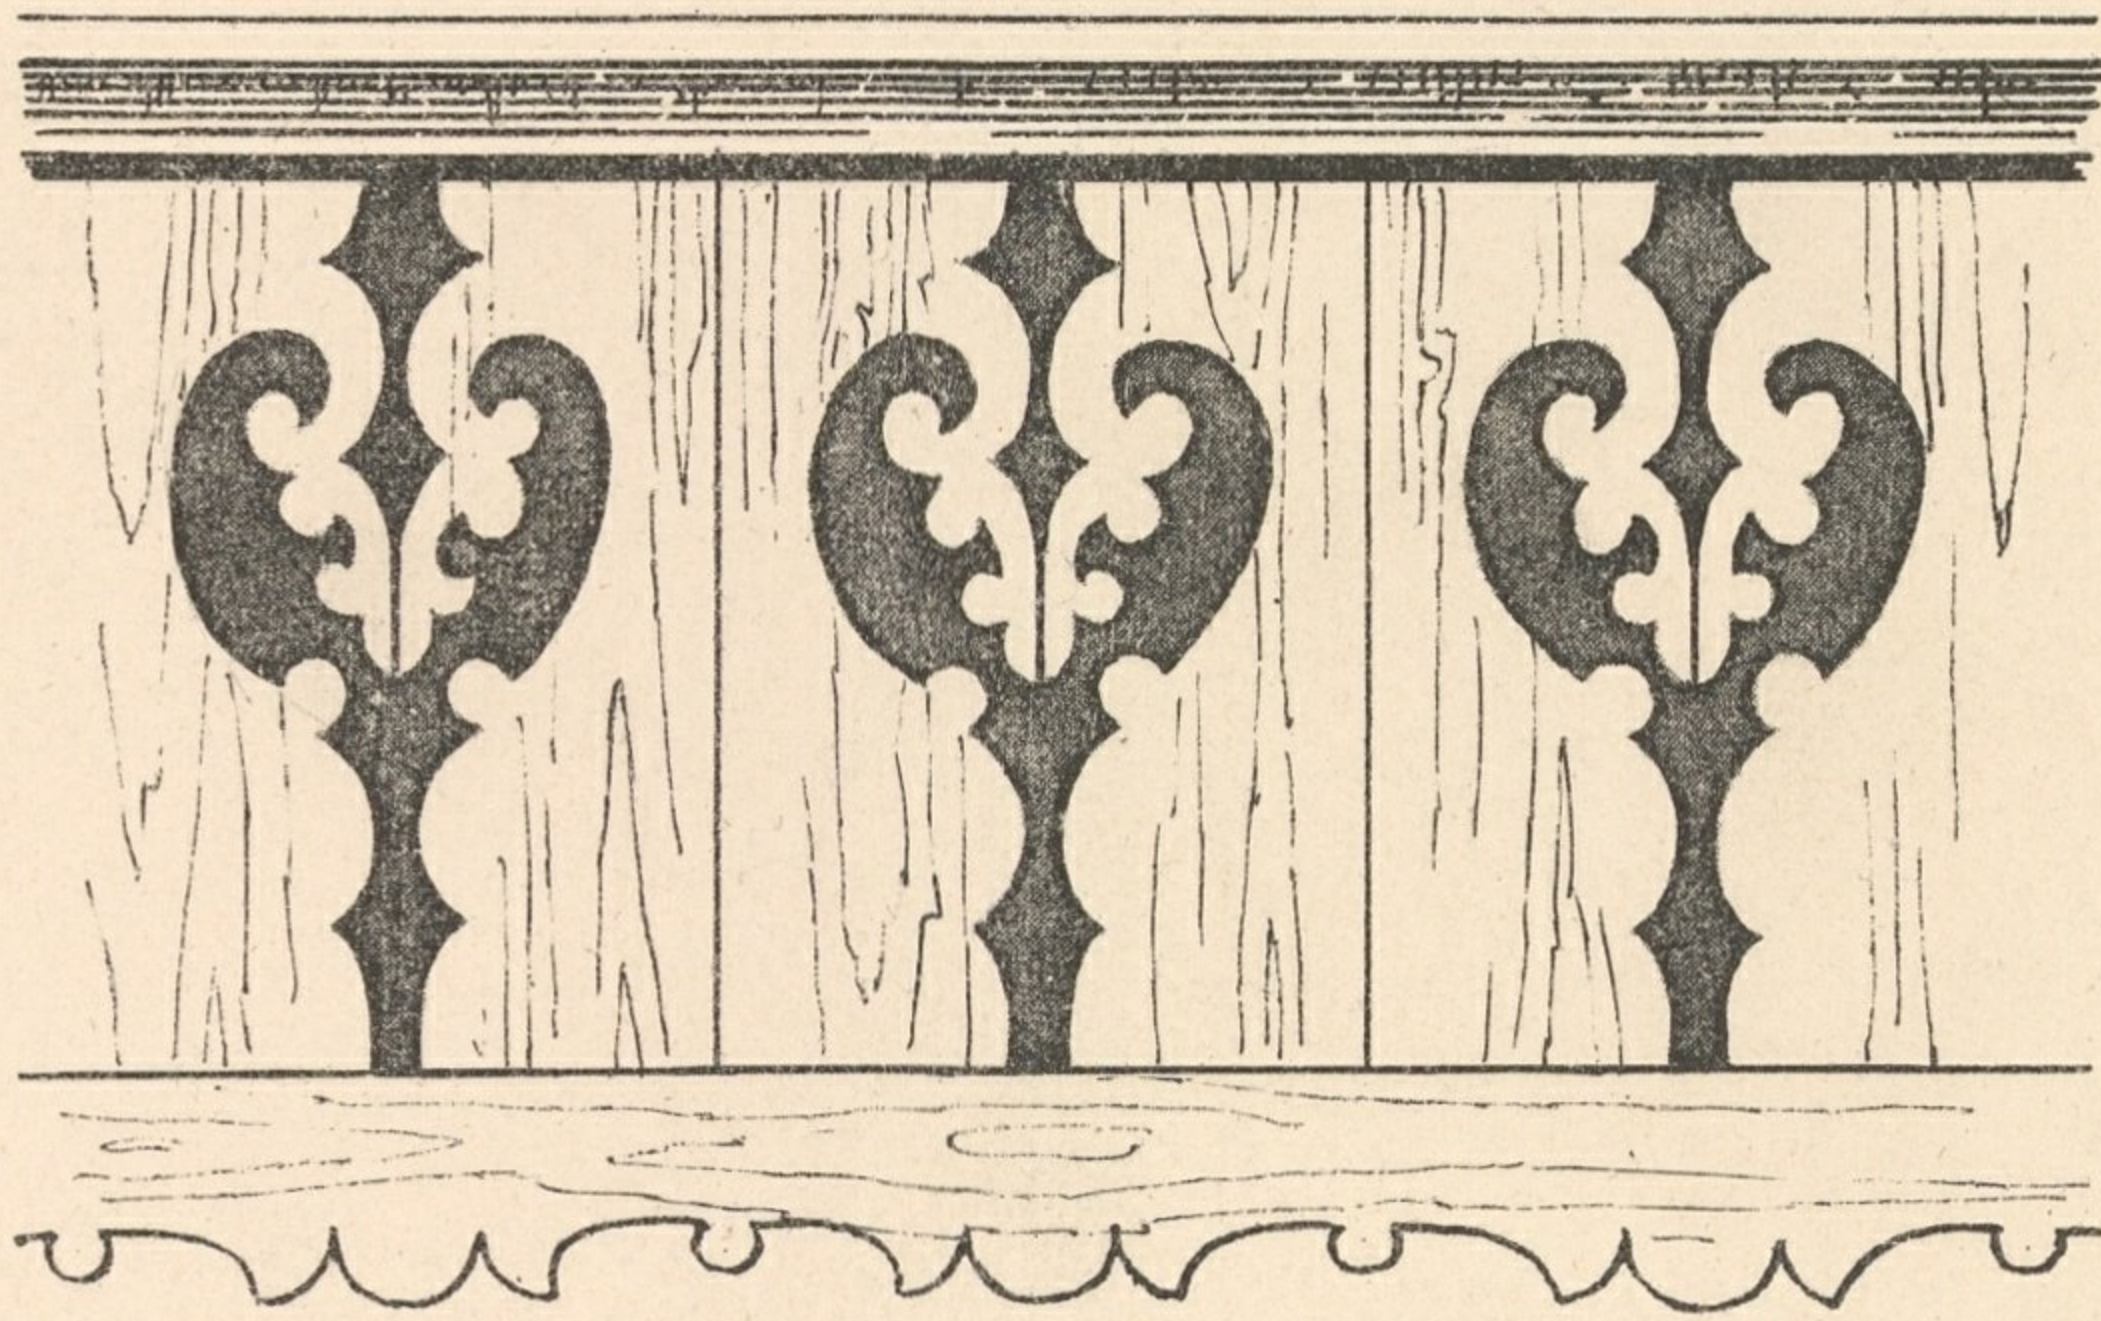


Fig. 4.

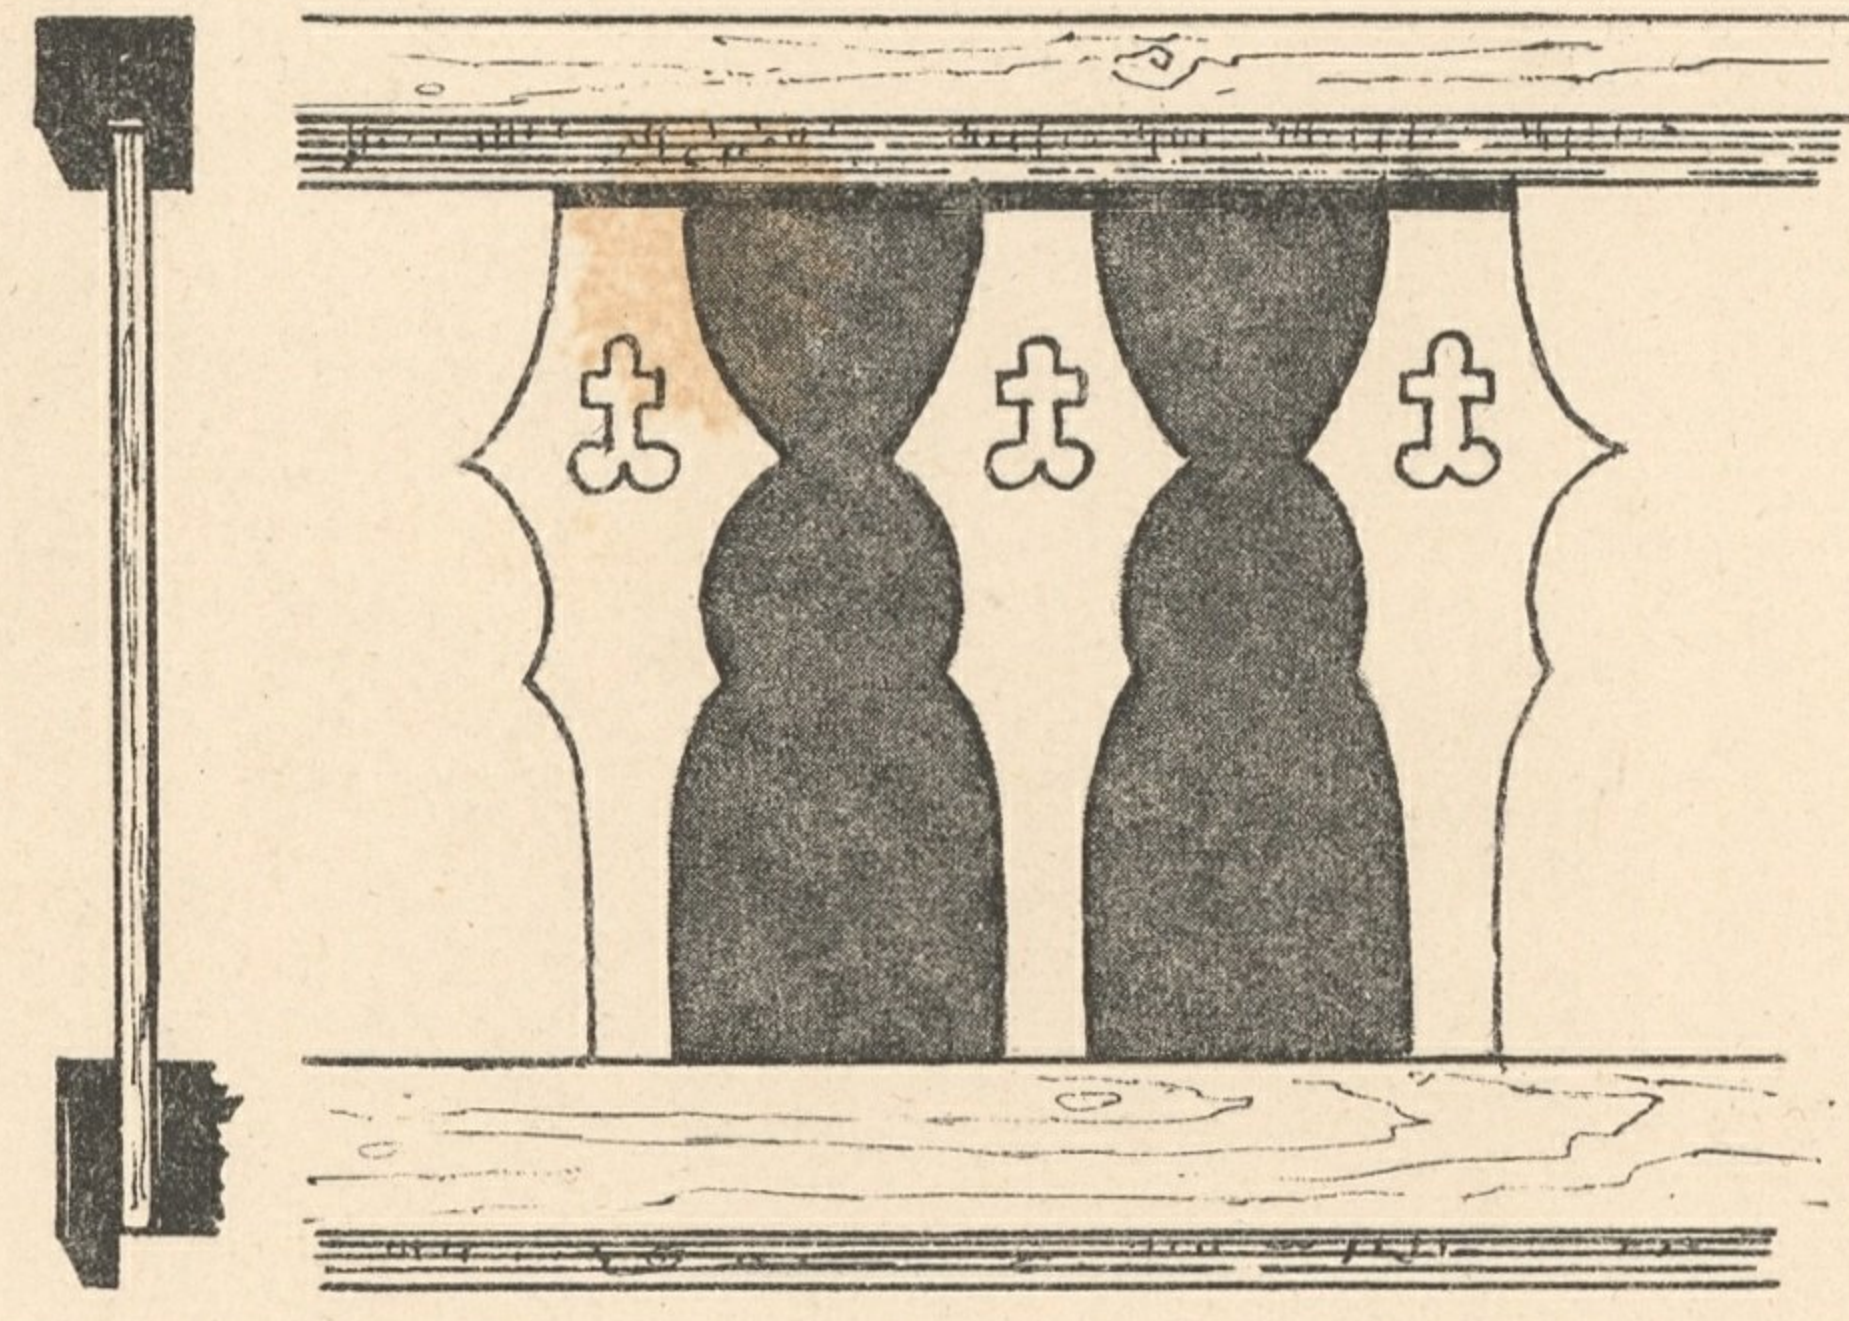


Fig. 5.

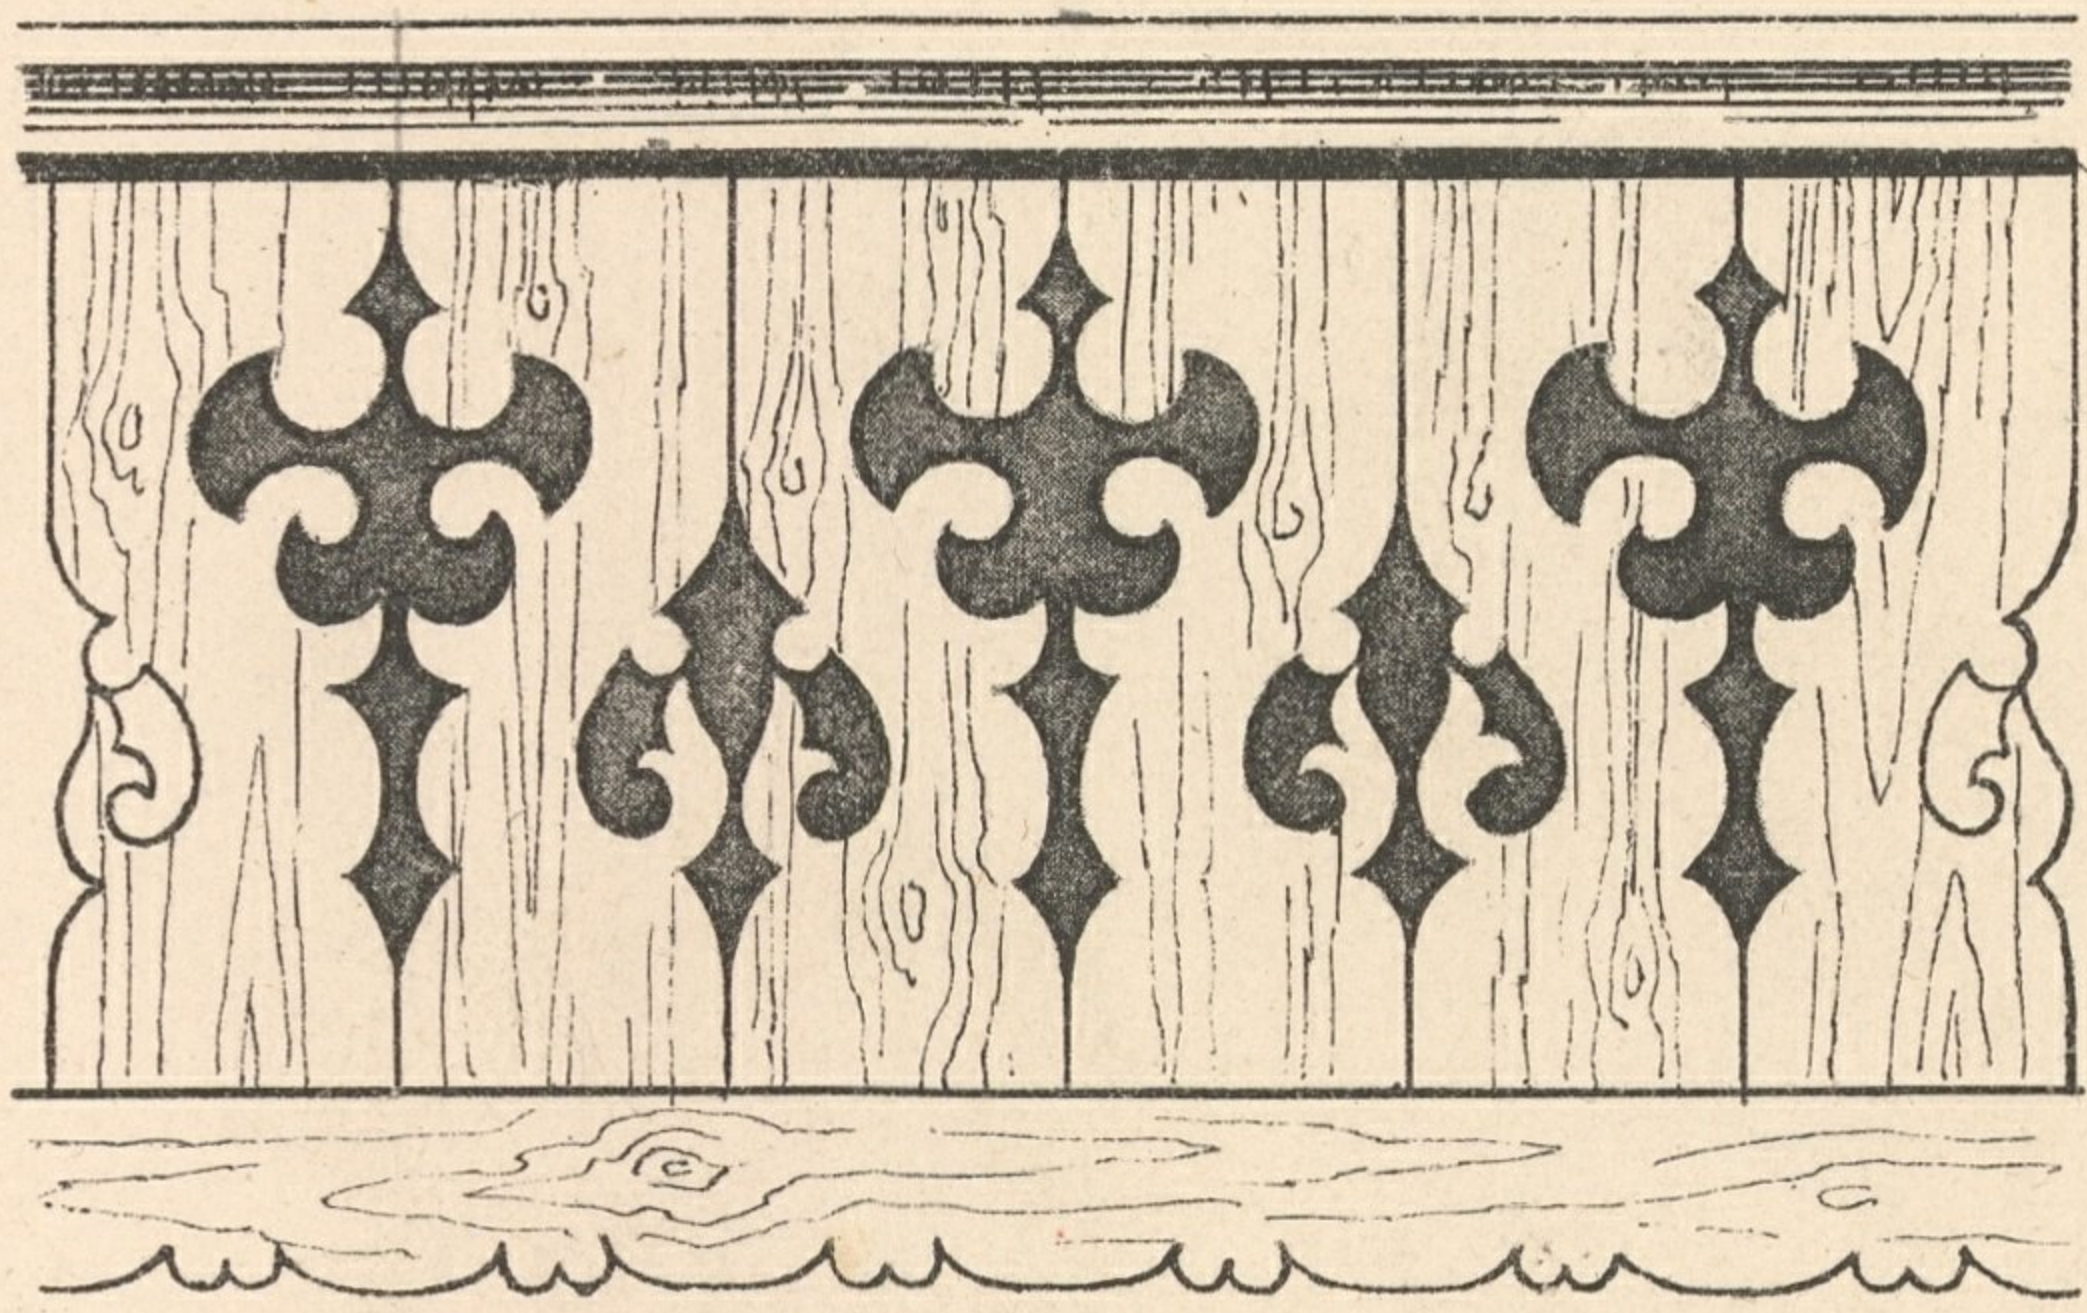


Fig. 6.

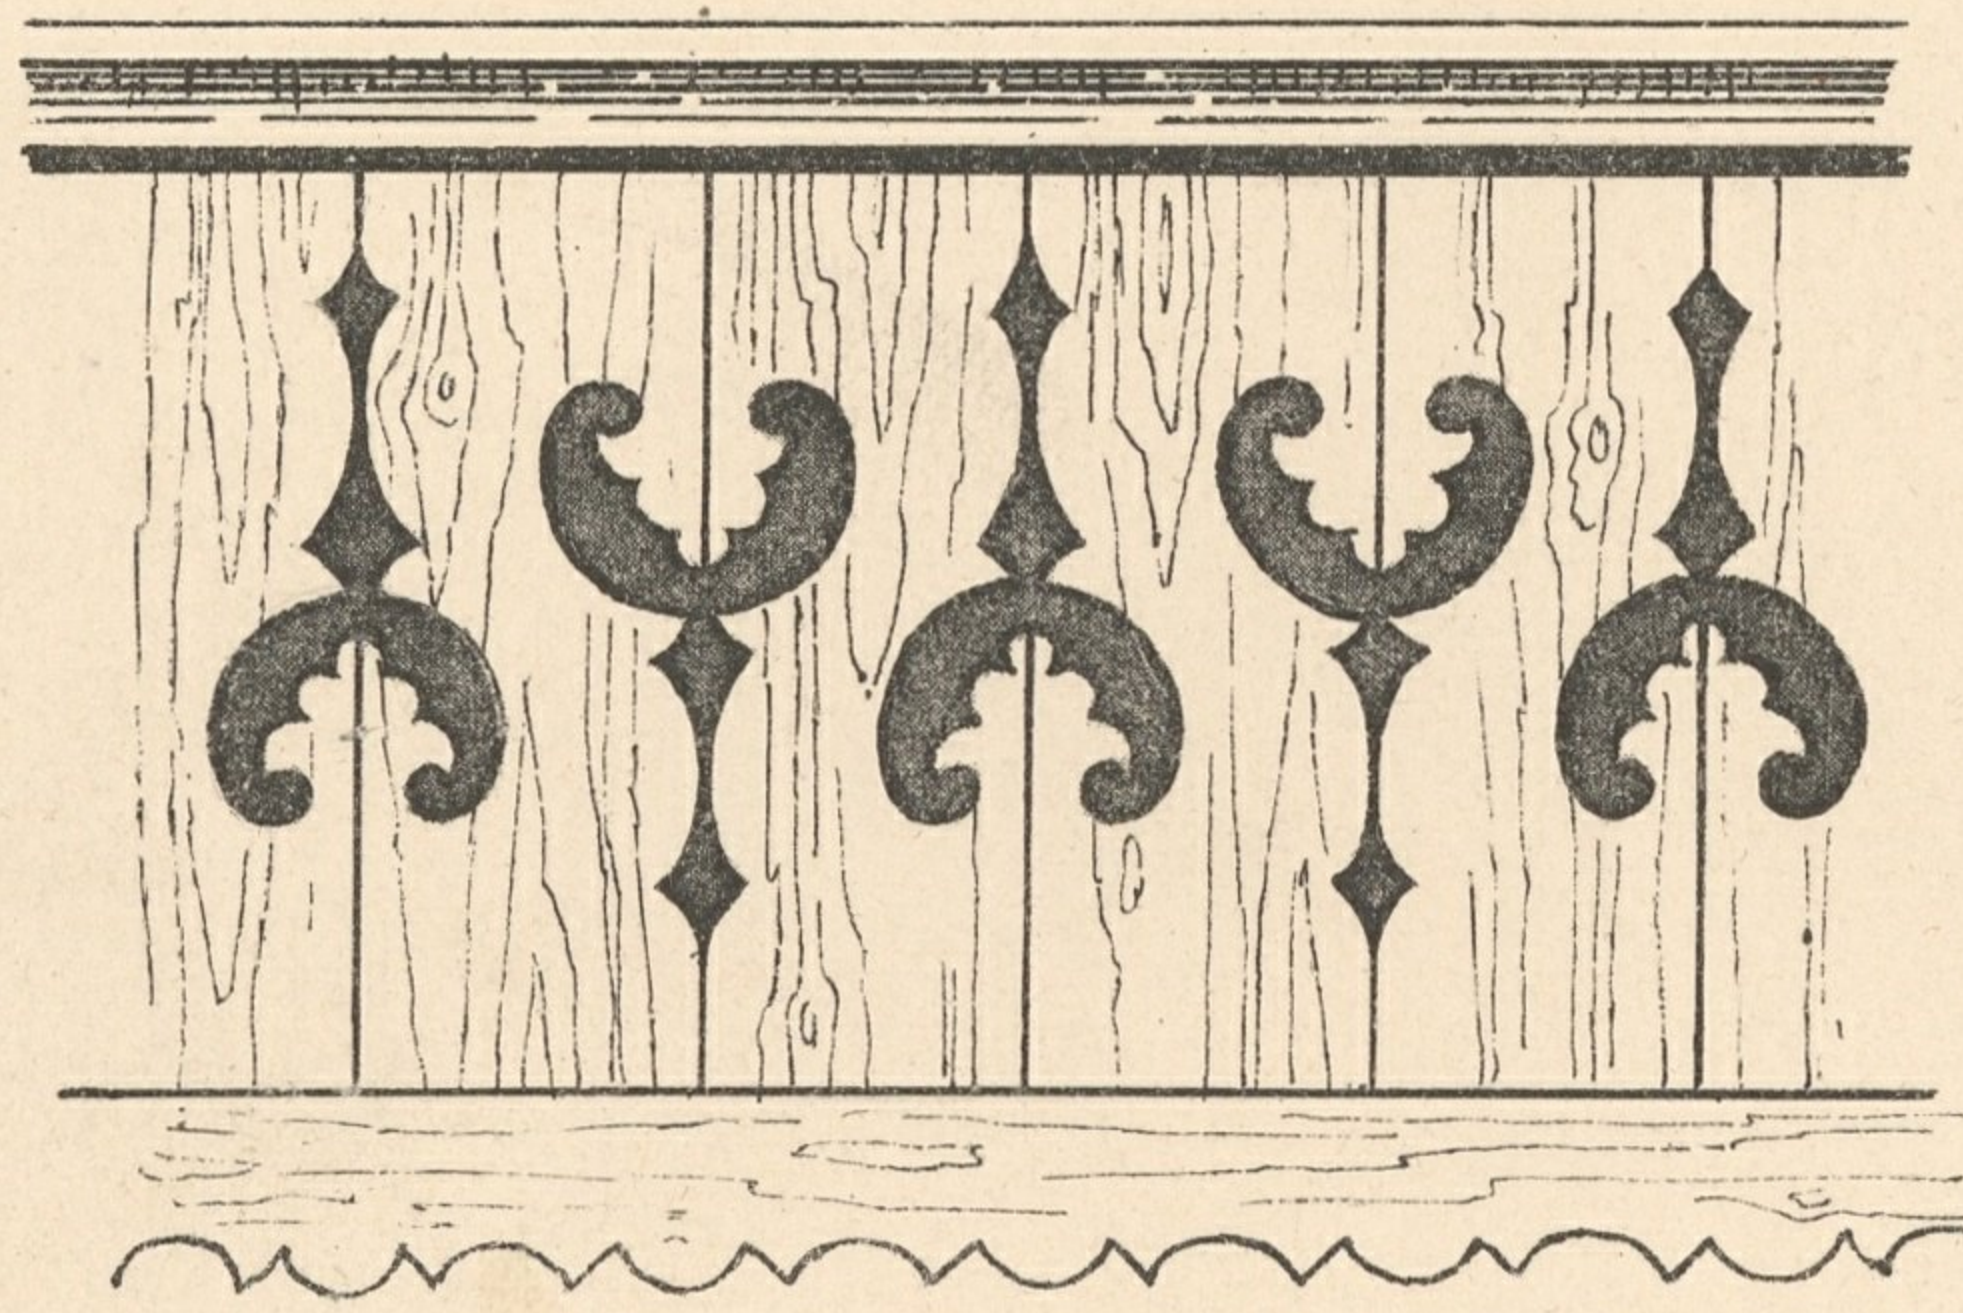


Fig. 7.

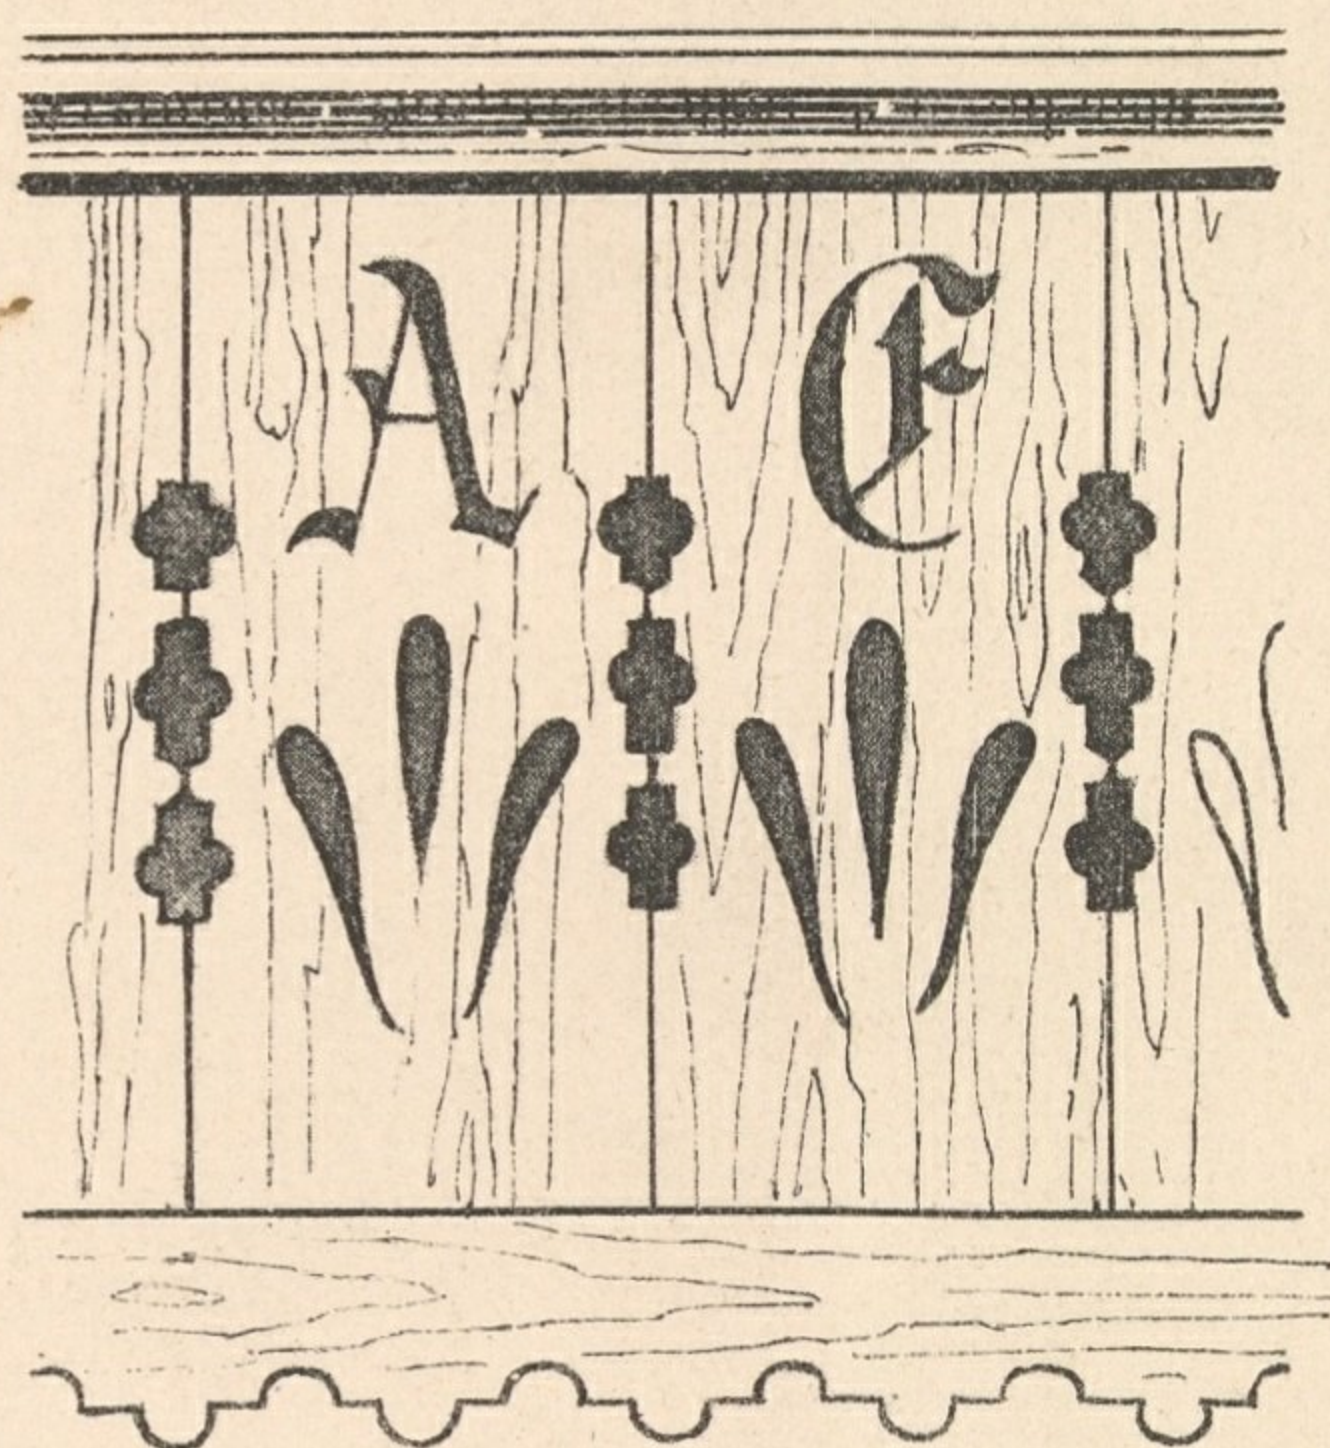


Fig. 8.


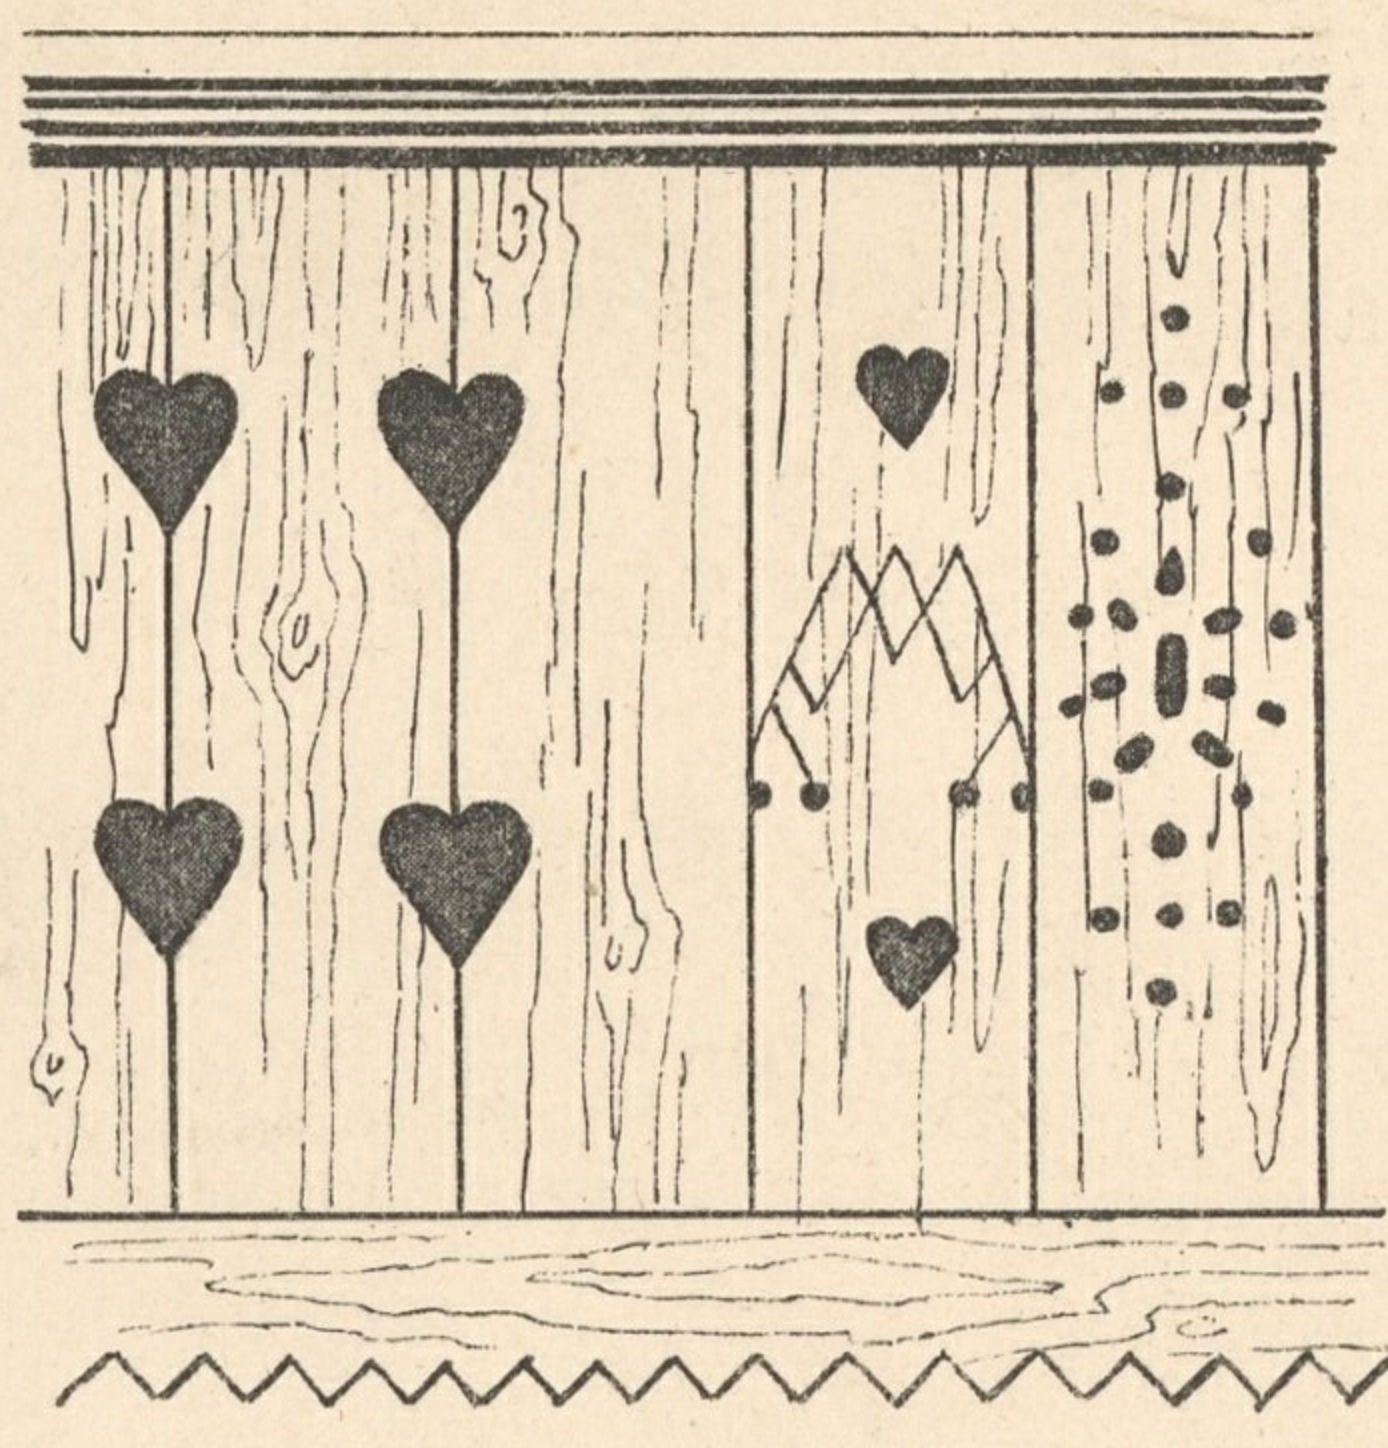


Fig. 9.

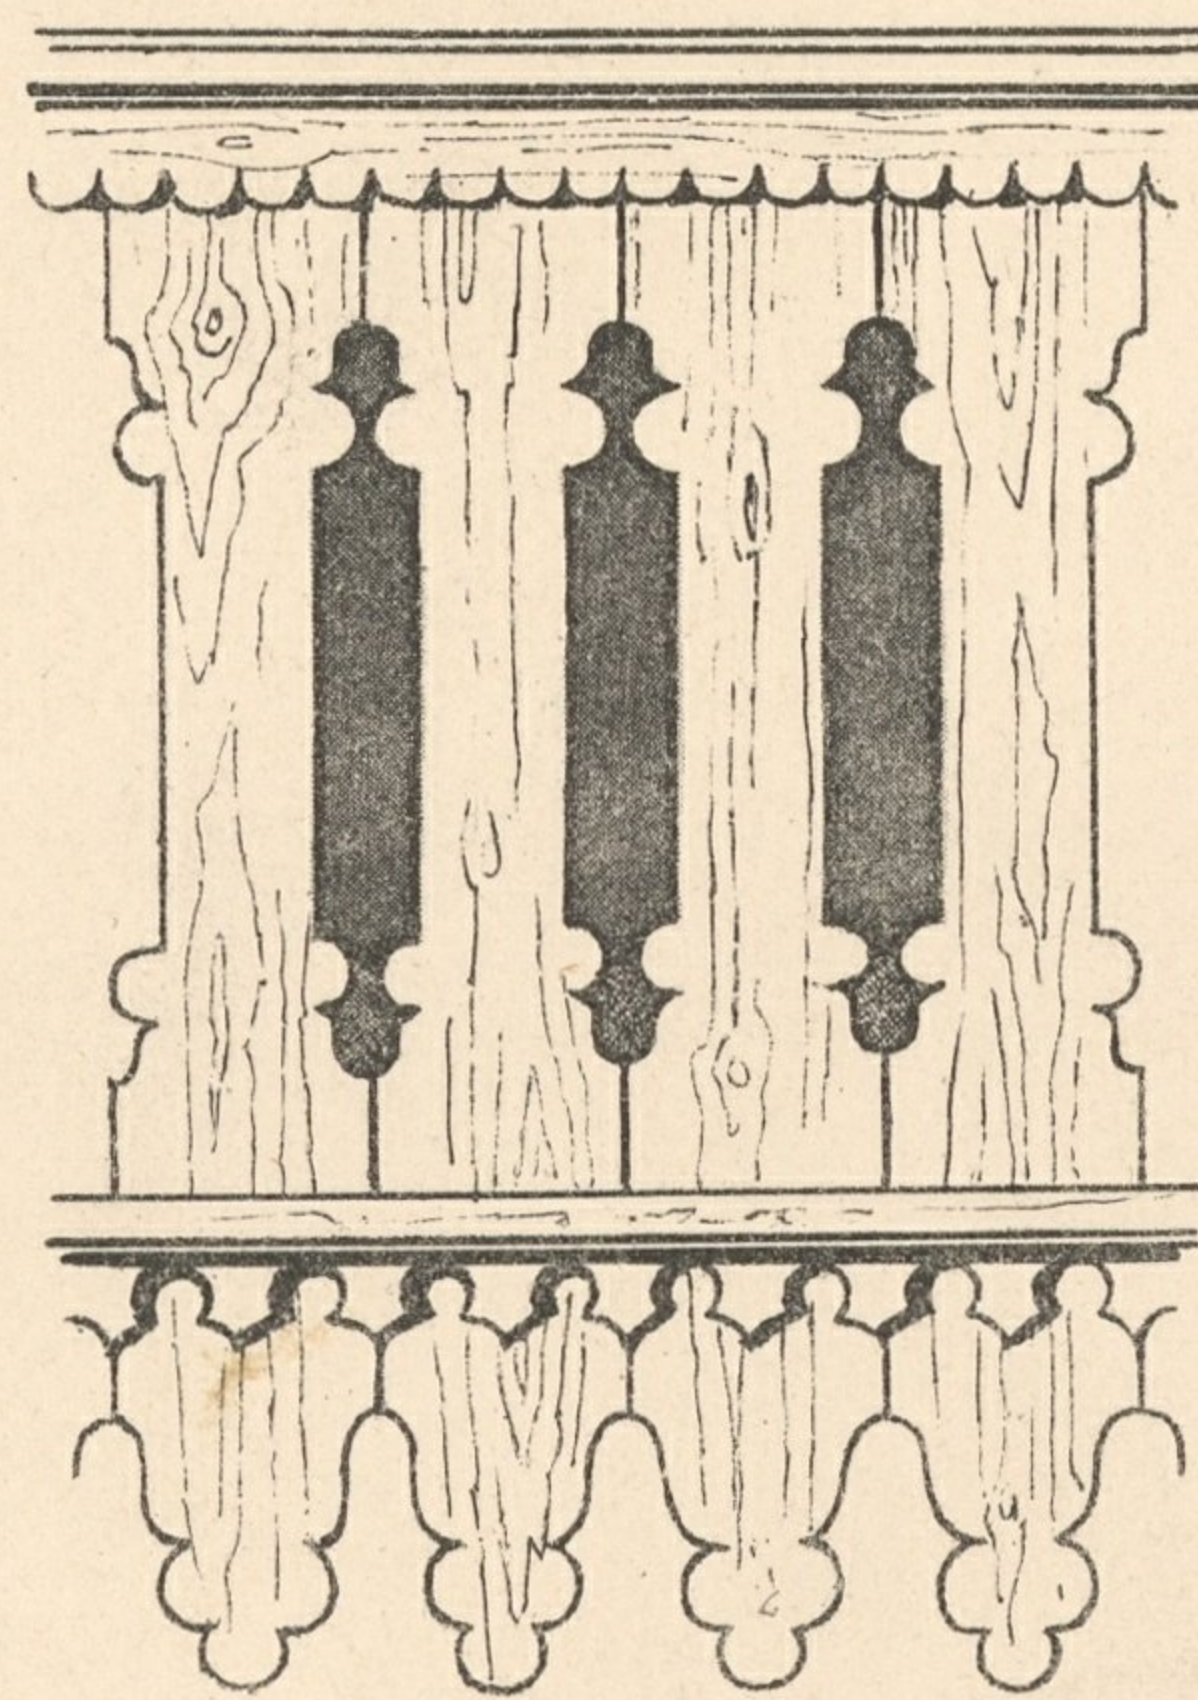

Masstab 1:20