


SCHOTTENRING N° 7.

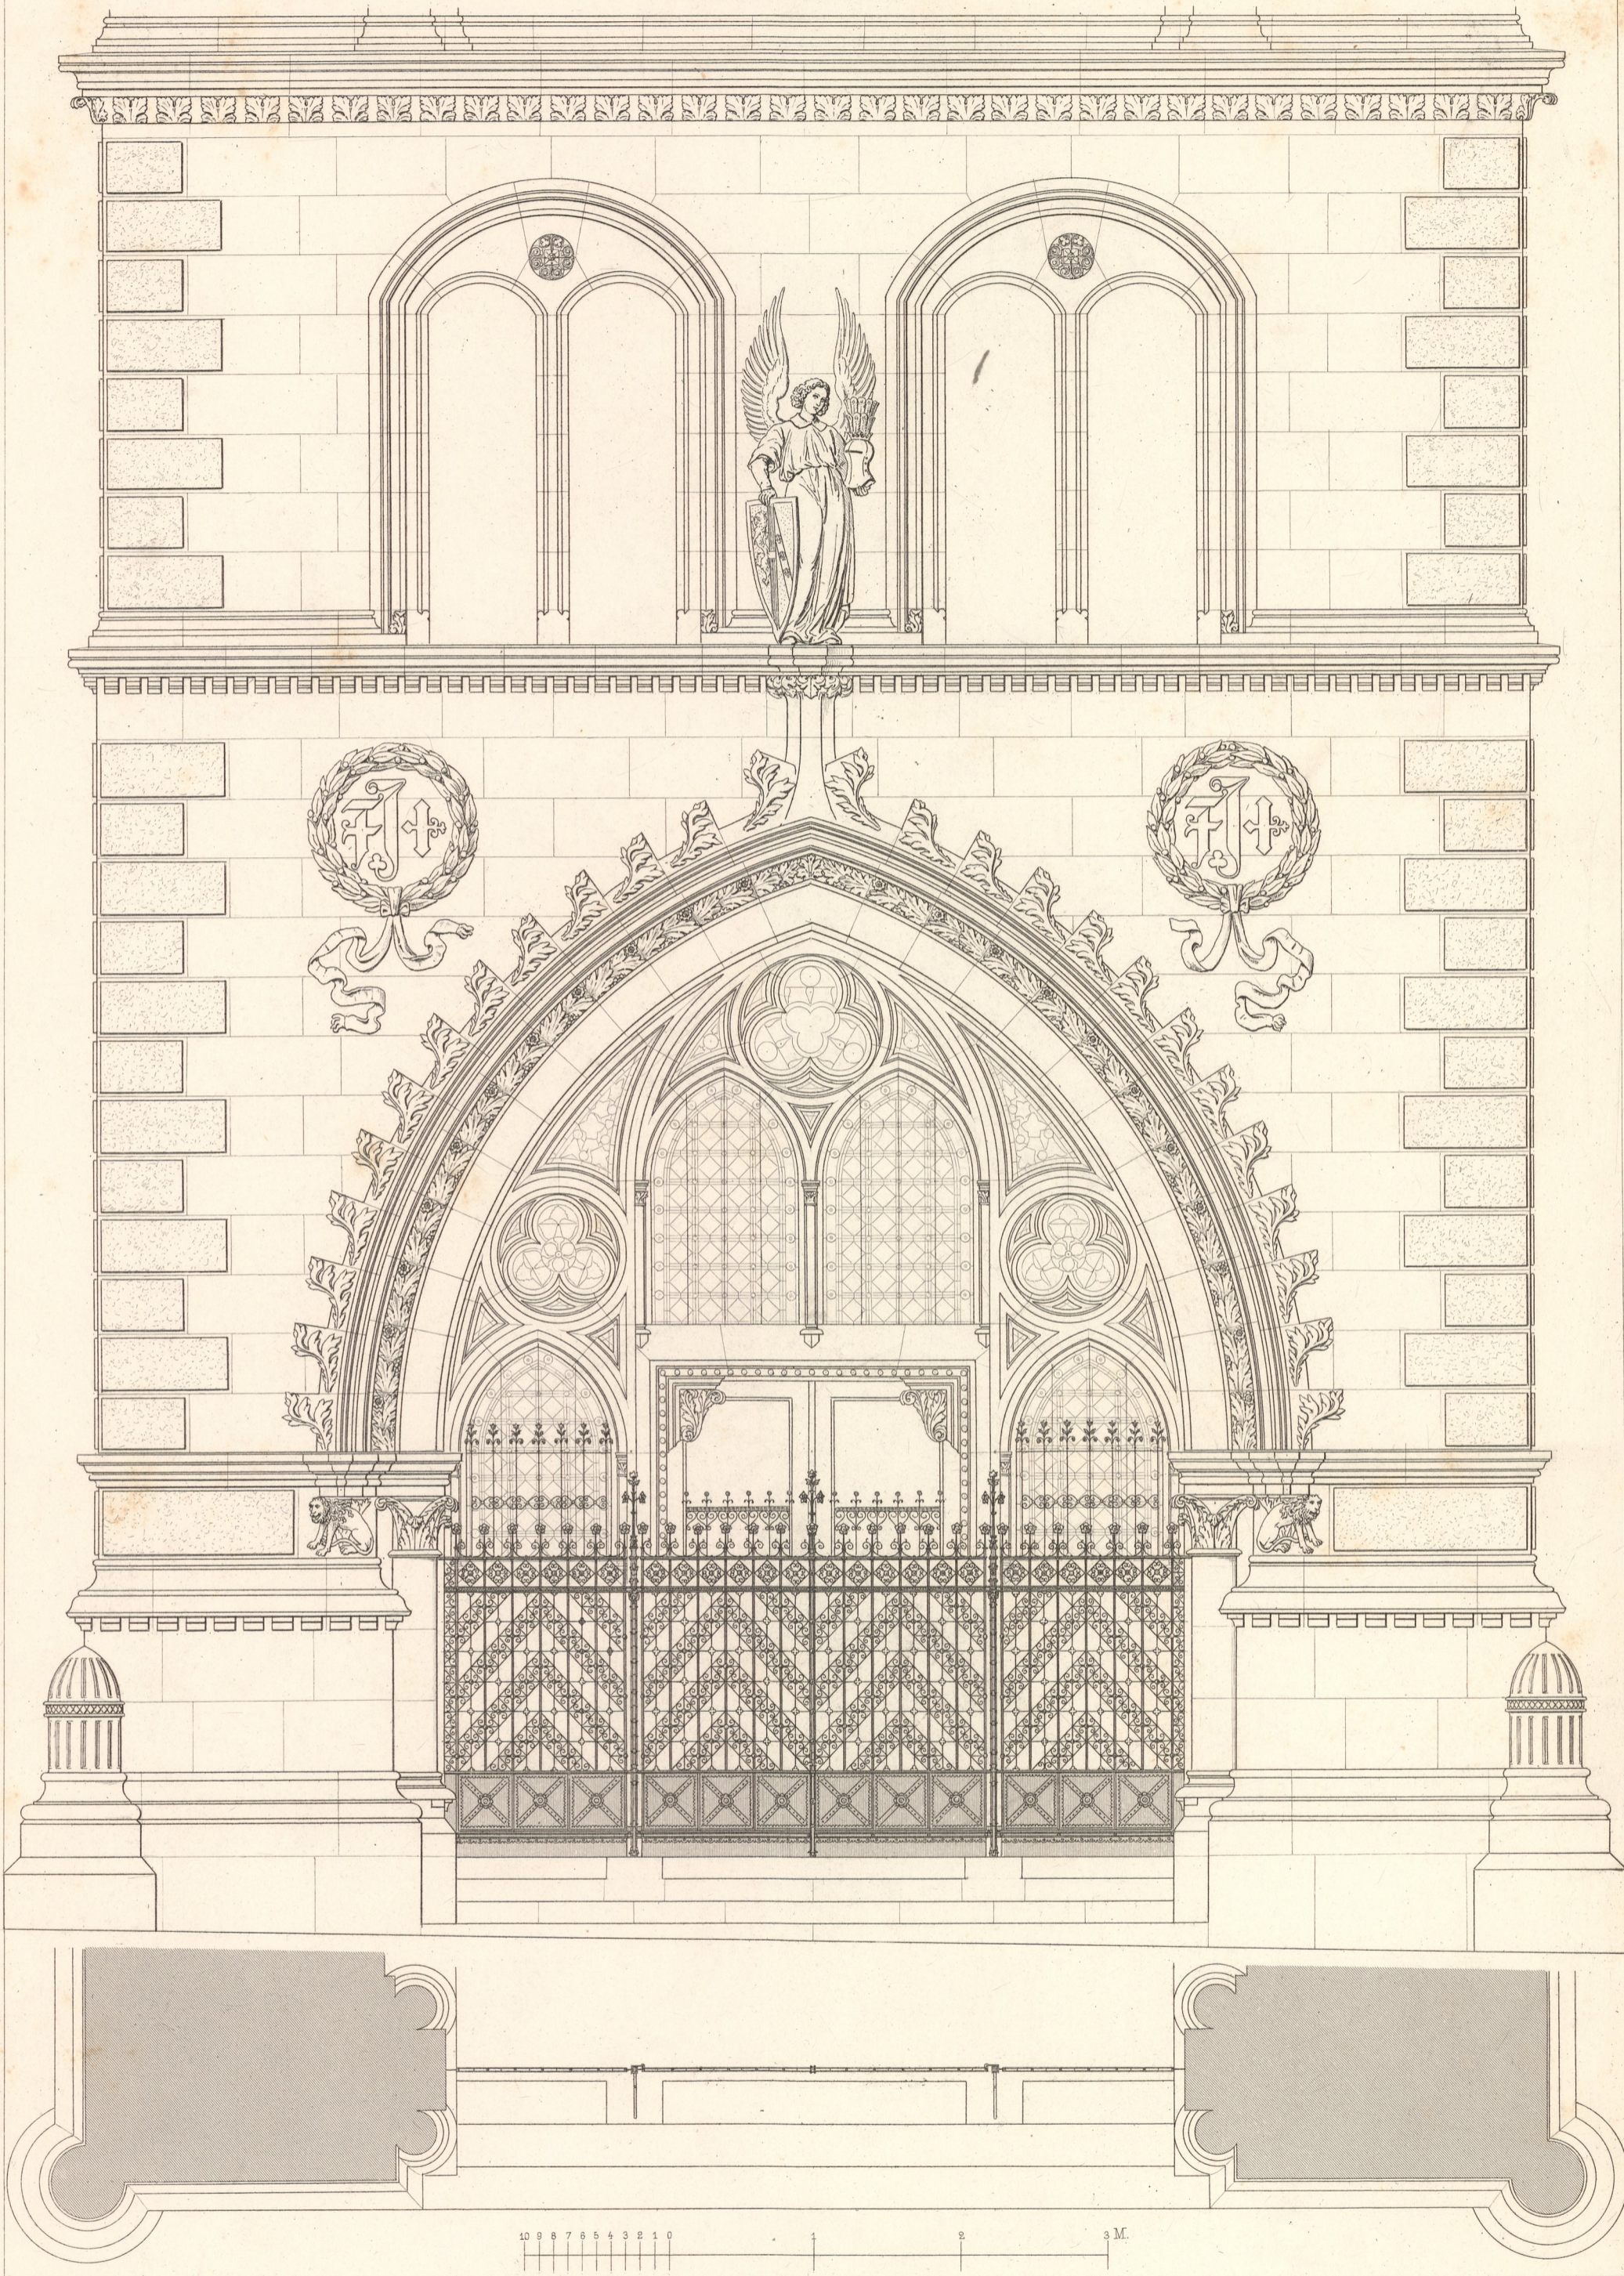


Wien, Ad. Lehmann.



F. Schmidt, Archt.

Atel. Bültemeyer sc.

SCHOTTENRING N° 7.

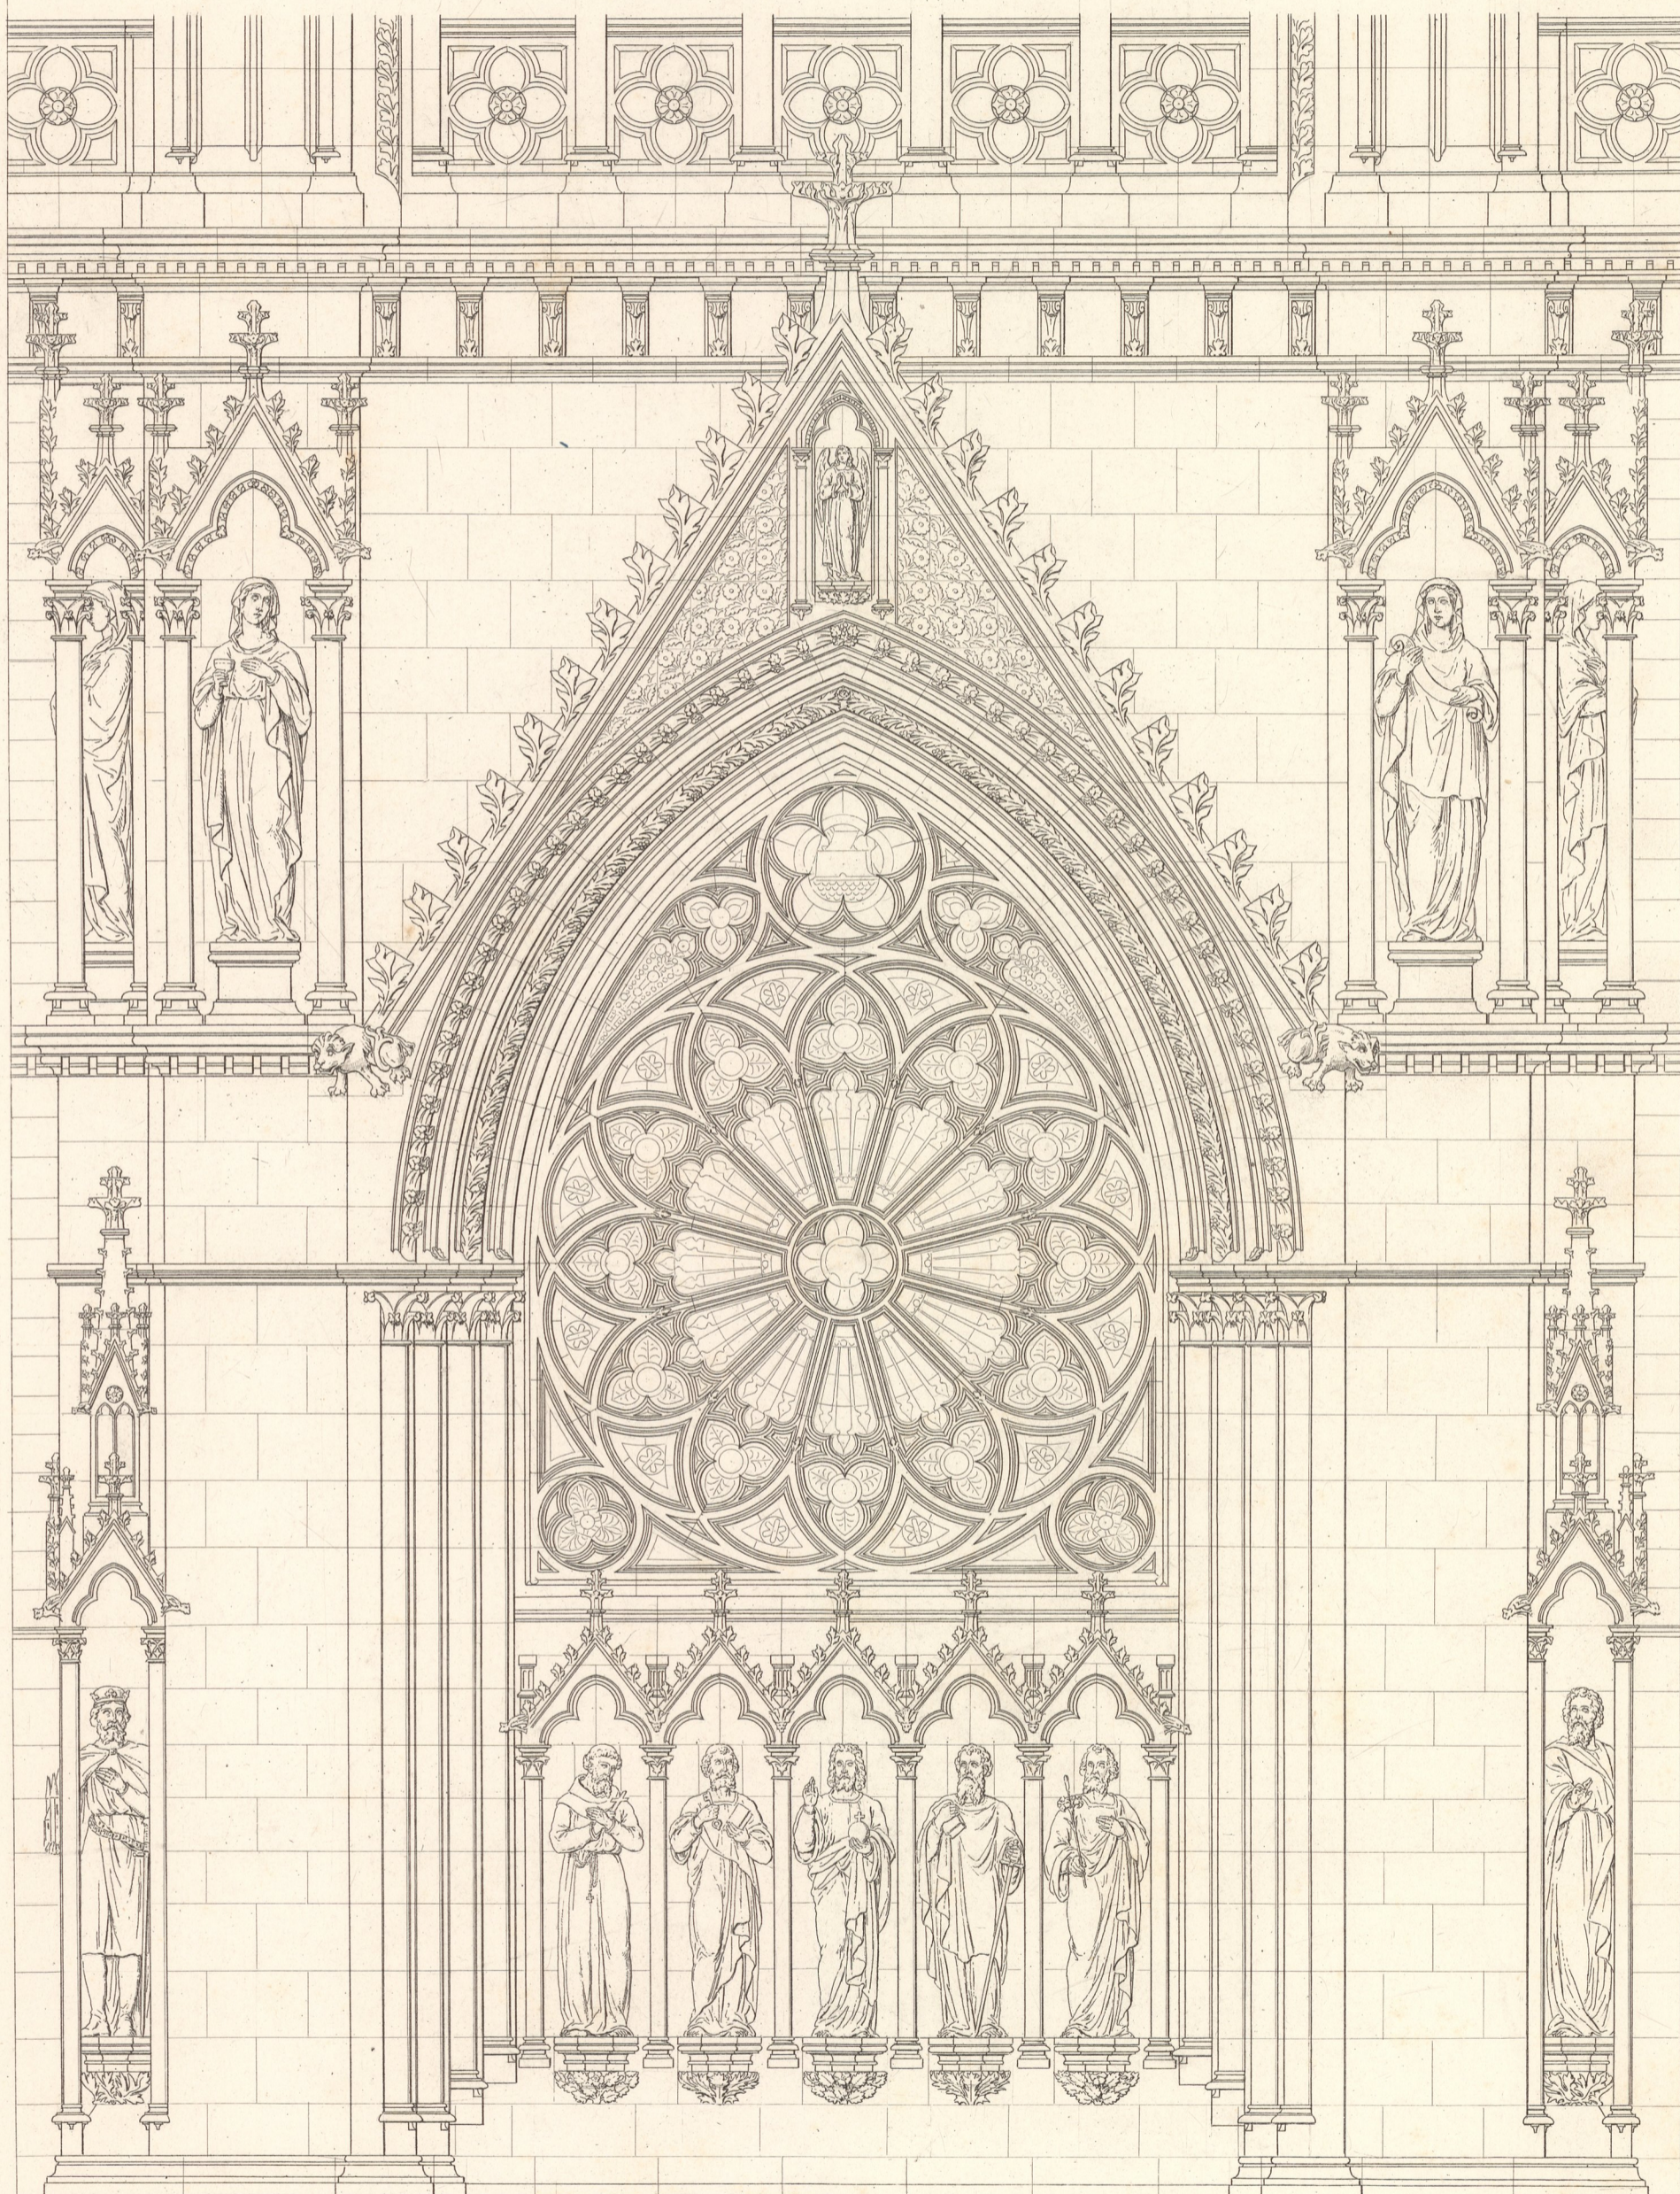

SCHOTTENRING N°7.

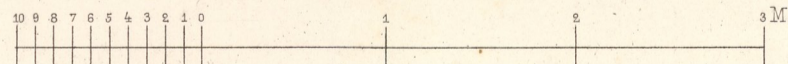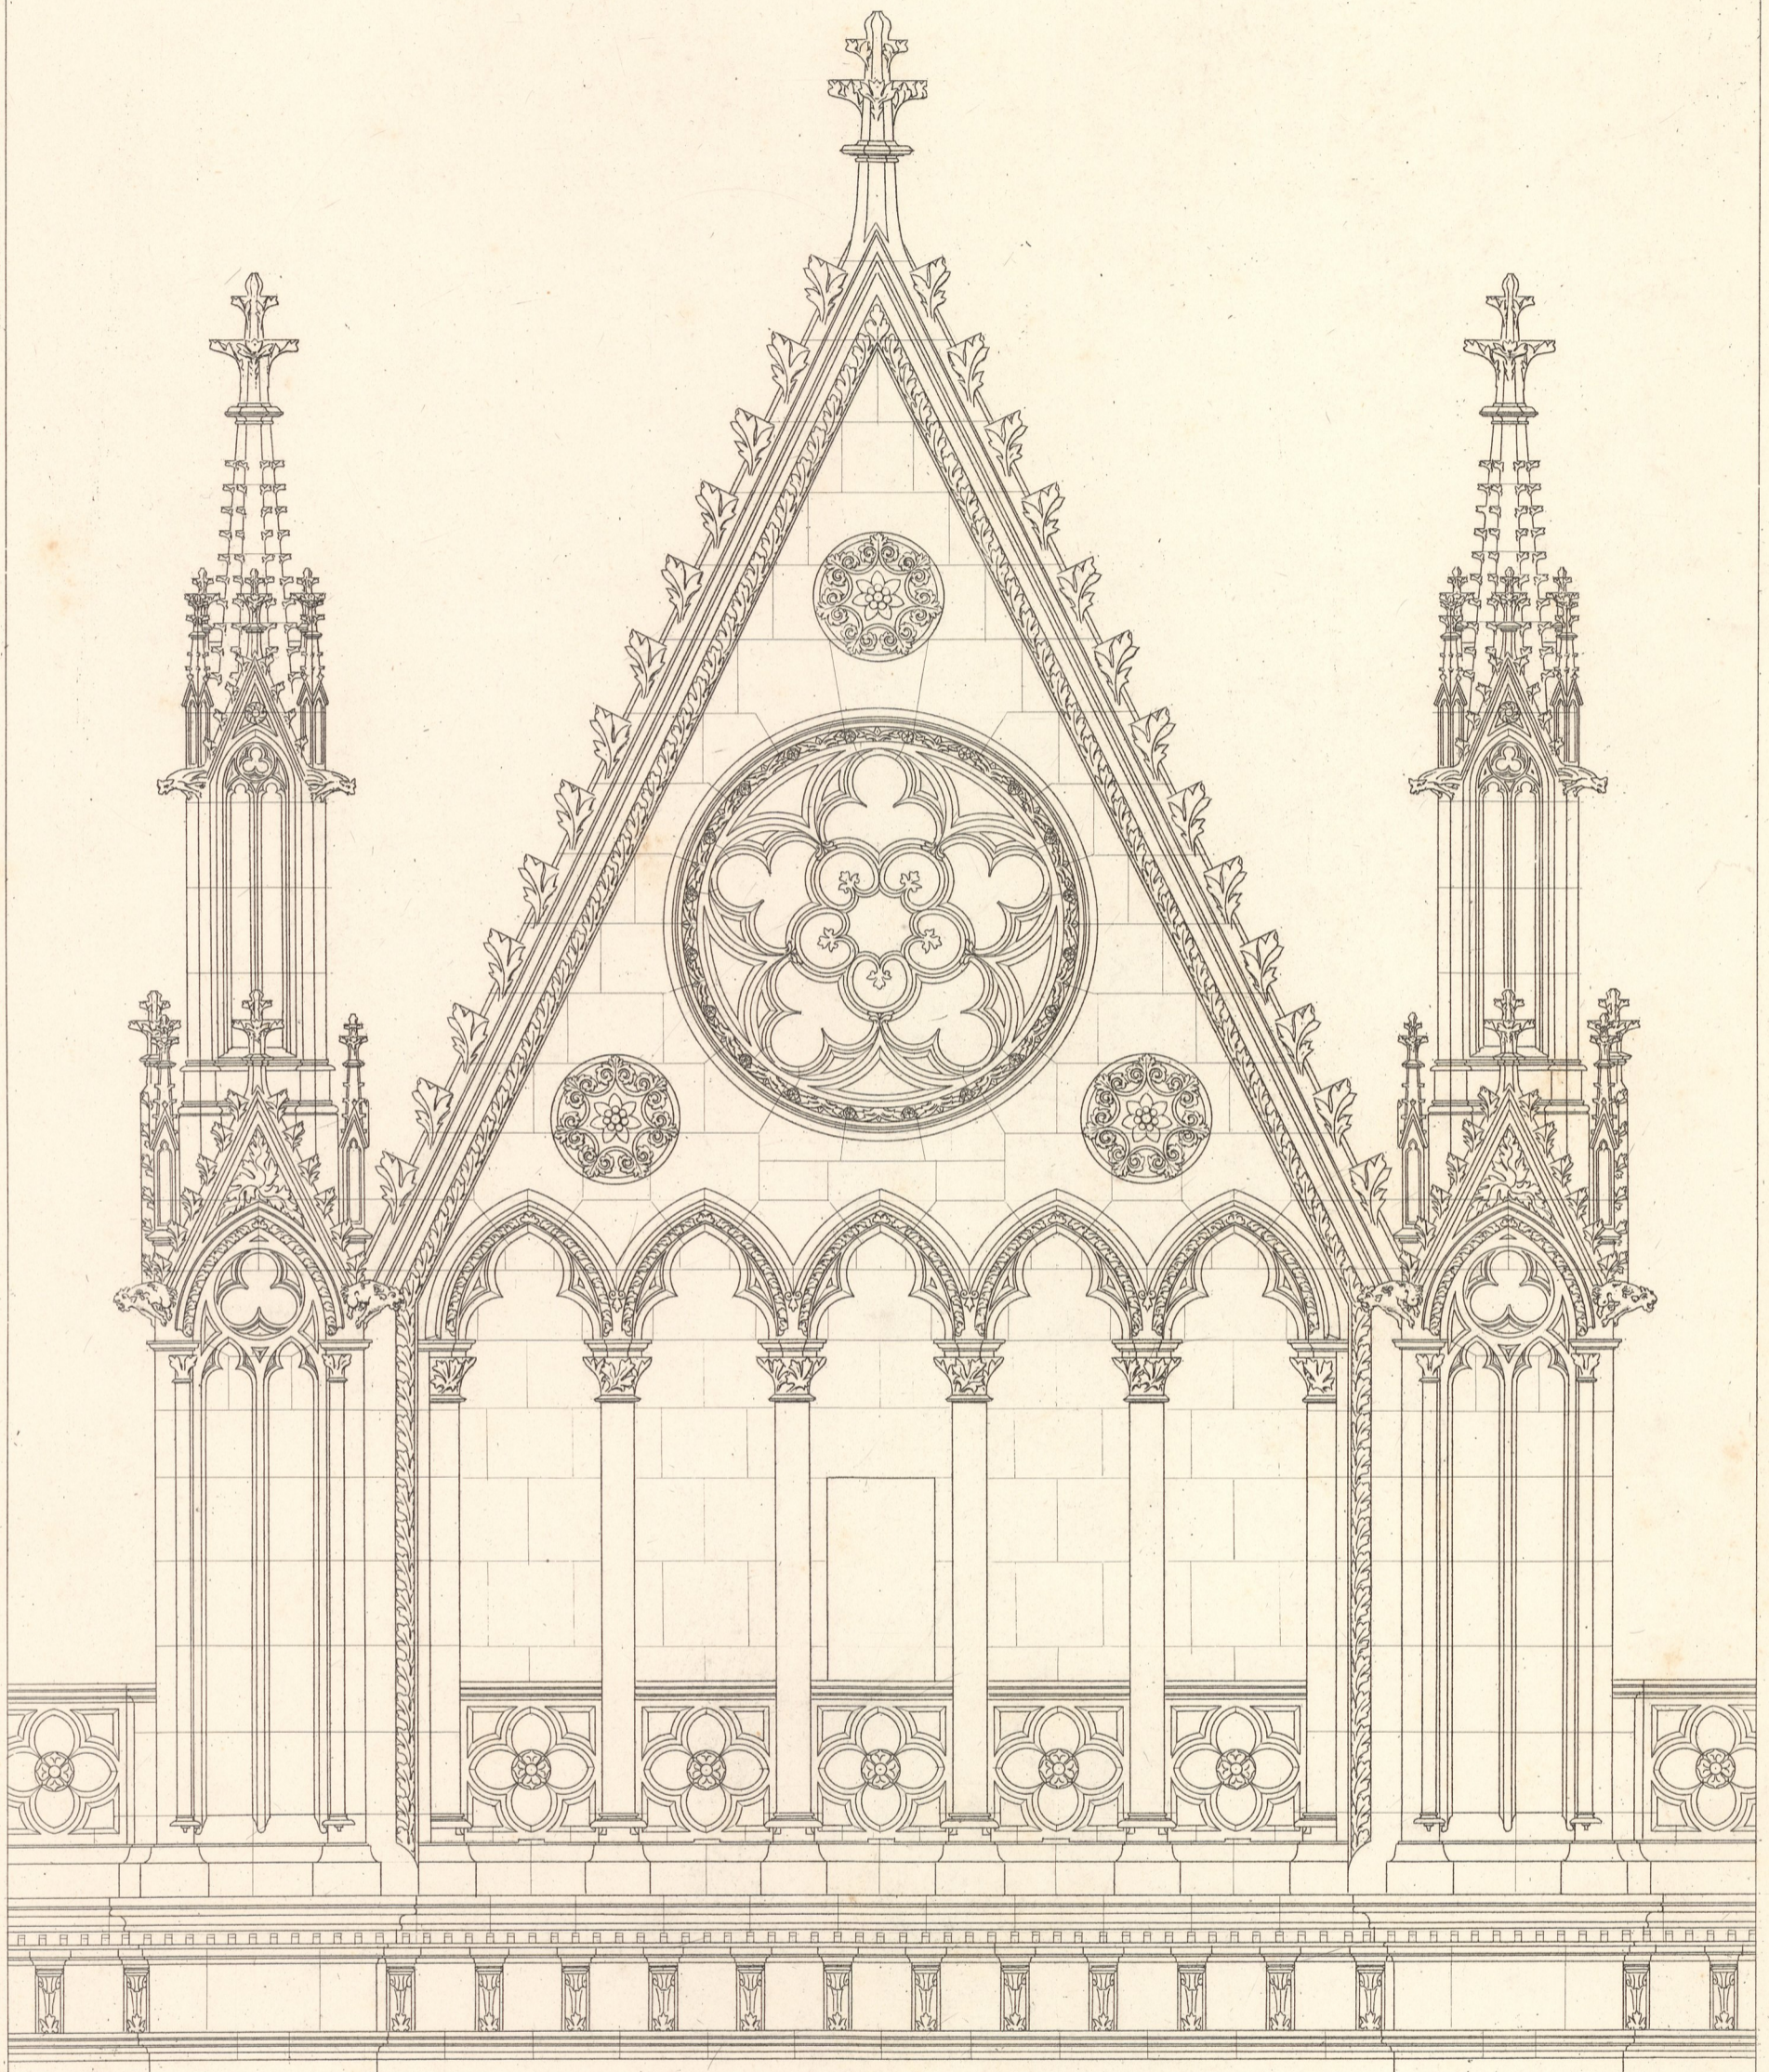

Wien, Ad. Lehmann.


F. Schmidt, Archit.

Atel. Bütemeyer sc.

Impr. F. Kargl, Wien.

III

SCHOTTENRING N° 7.

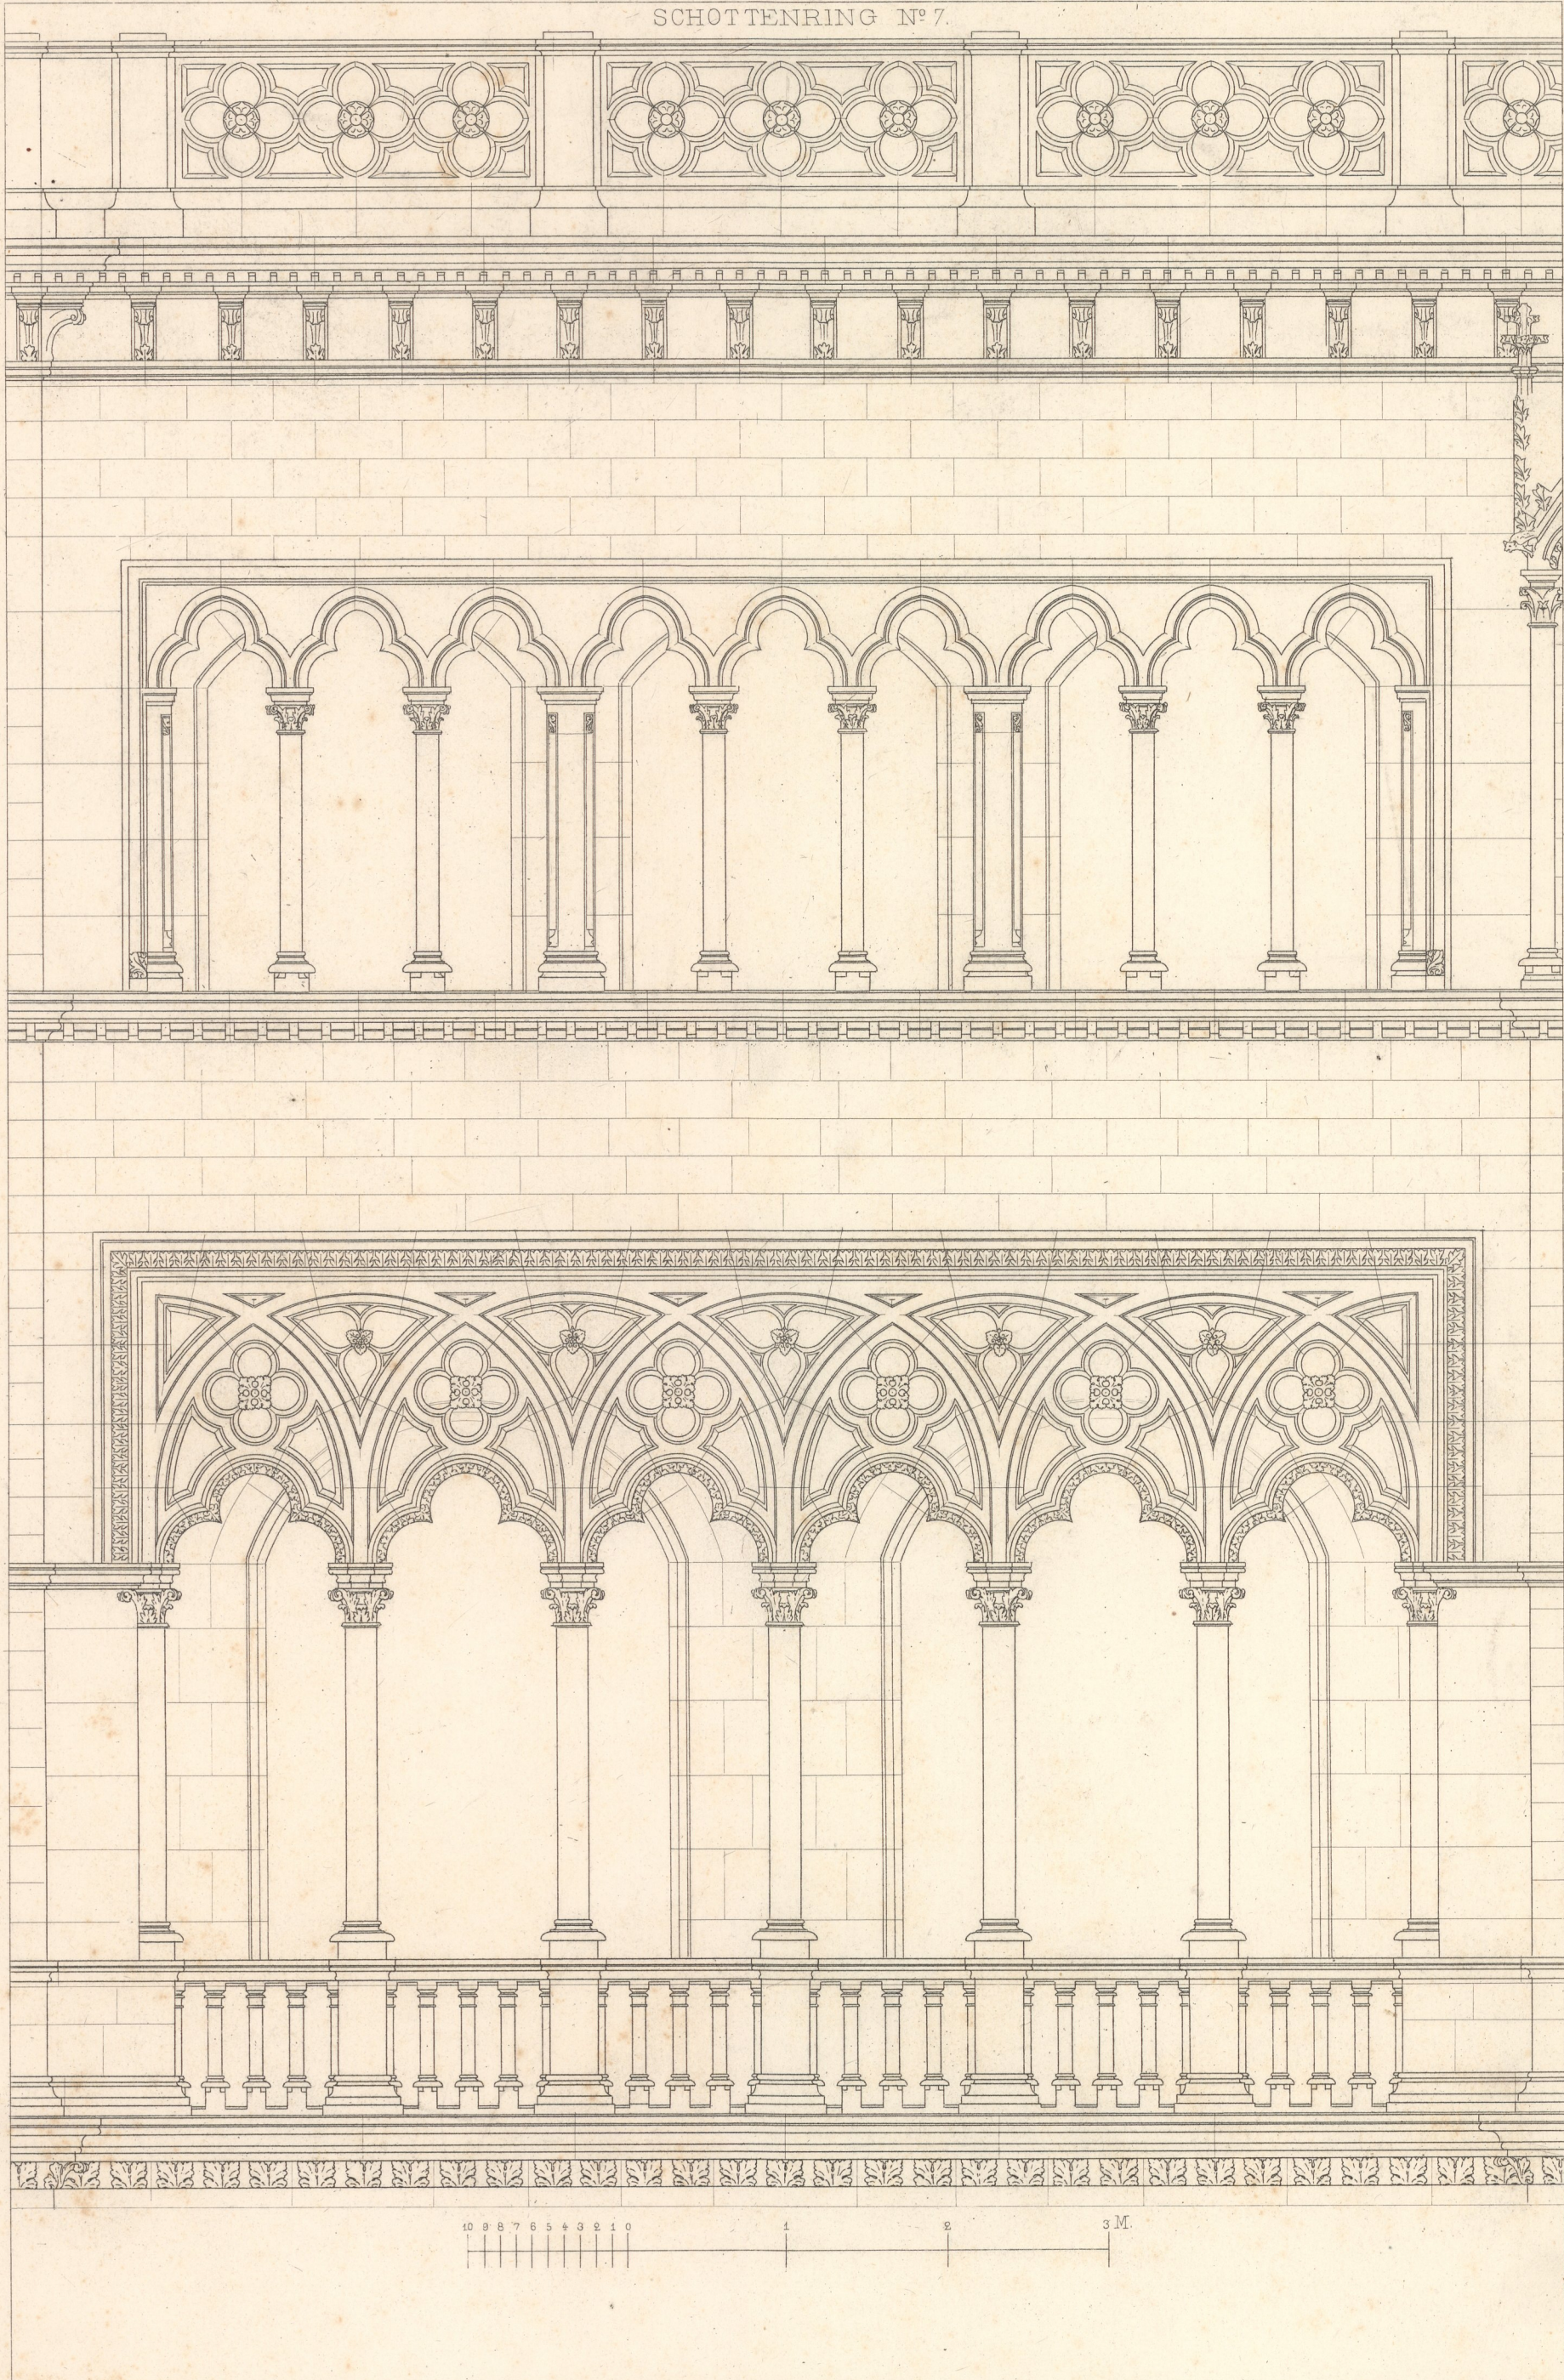

Wien, Ad. Lehmann.

F. Schmidt, Archit.

Atel. Bültemeyer sc.

Impr. F. Kargl, Wien.