



A.

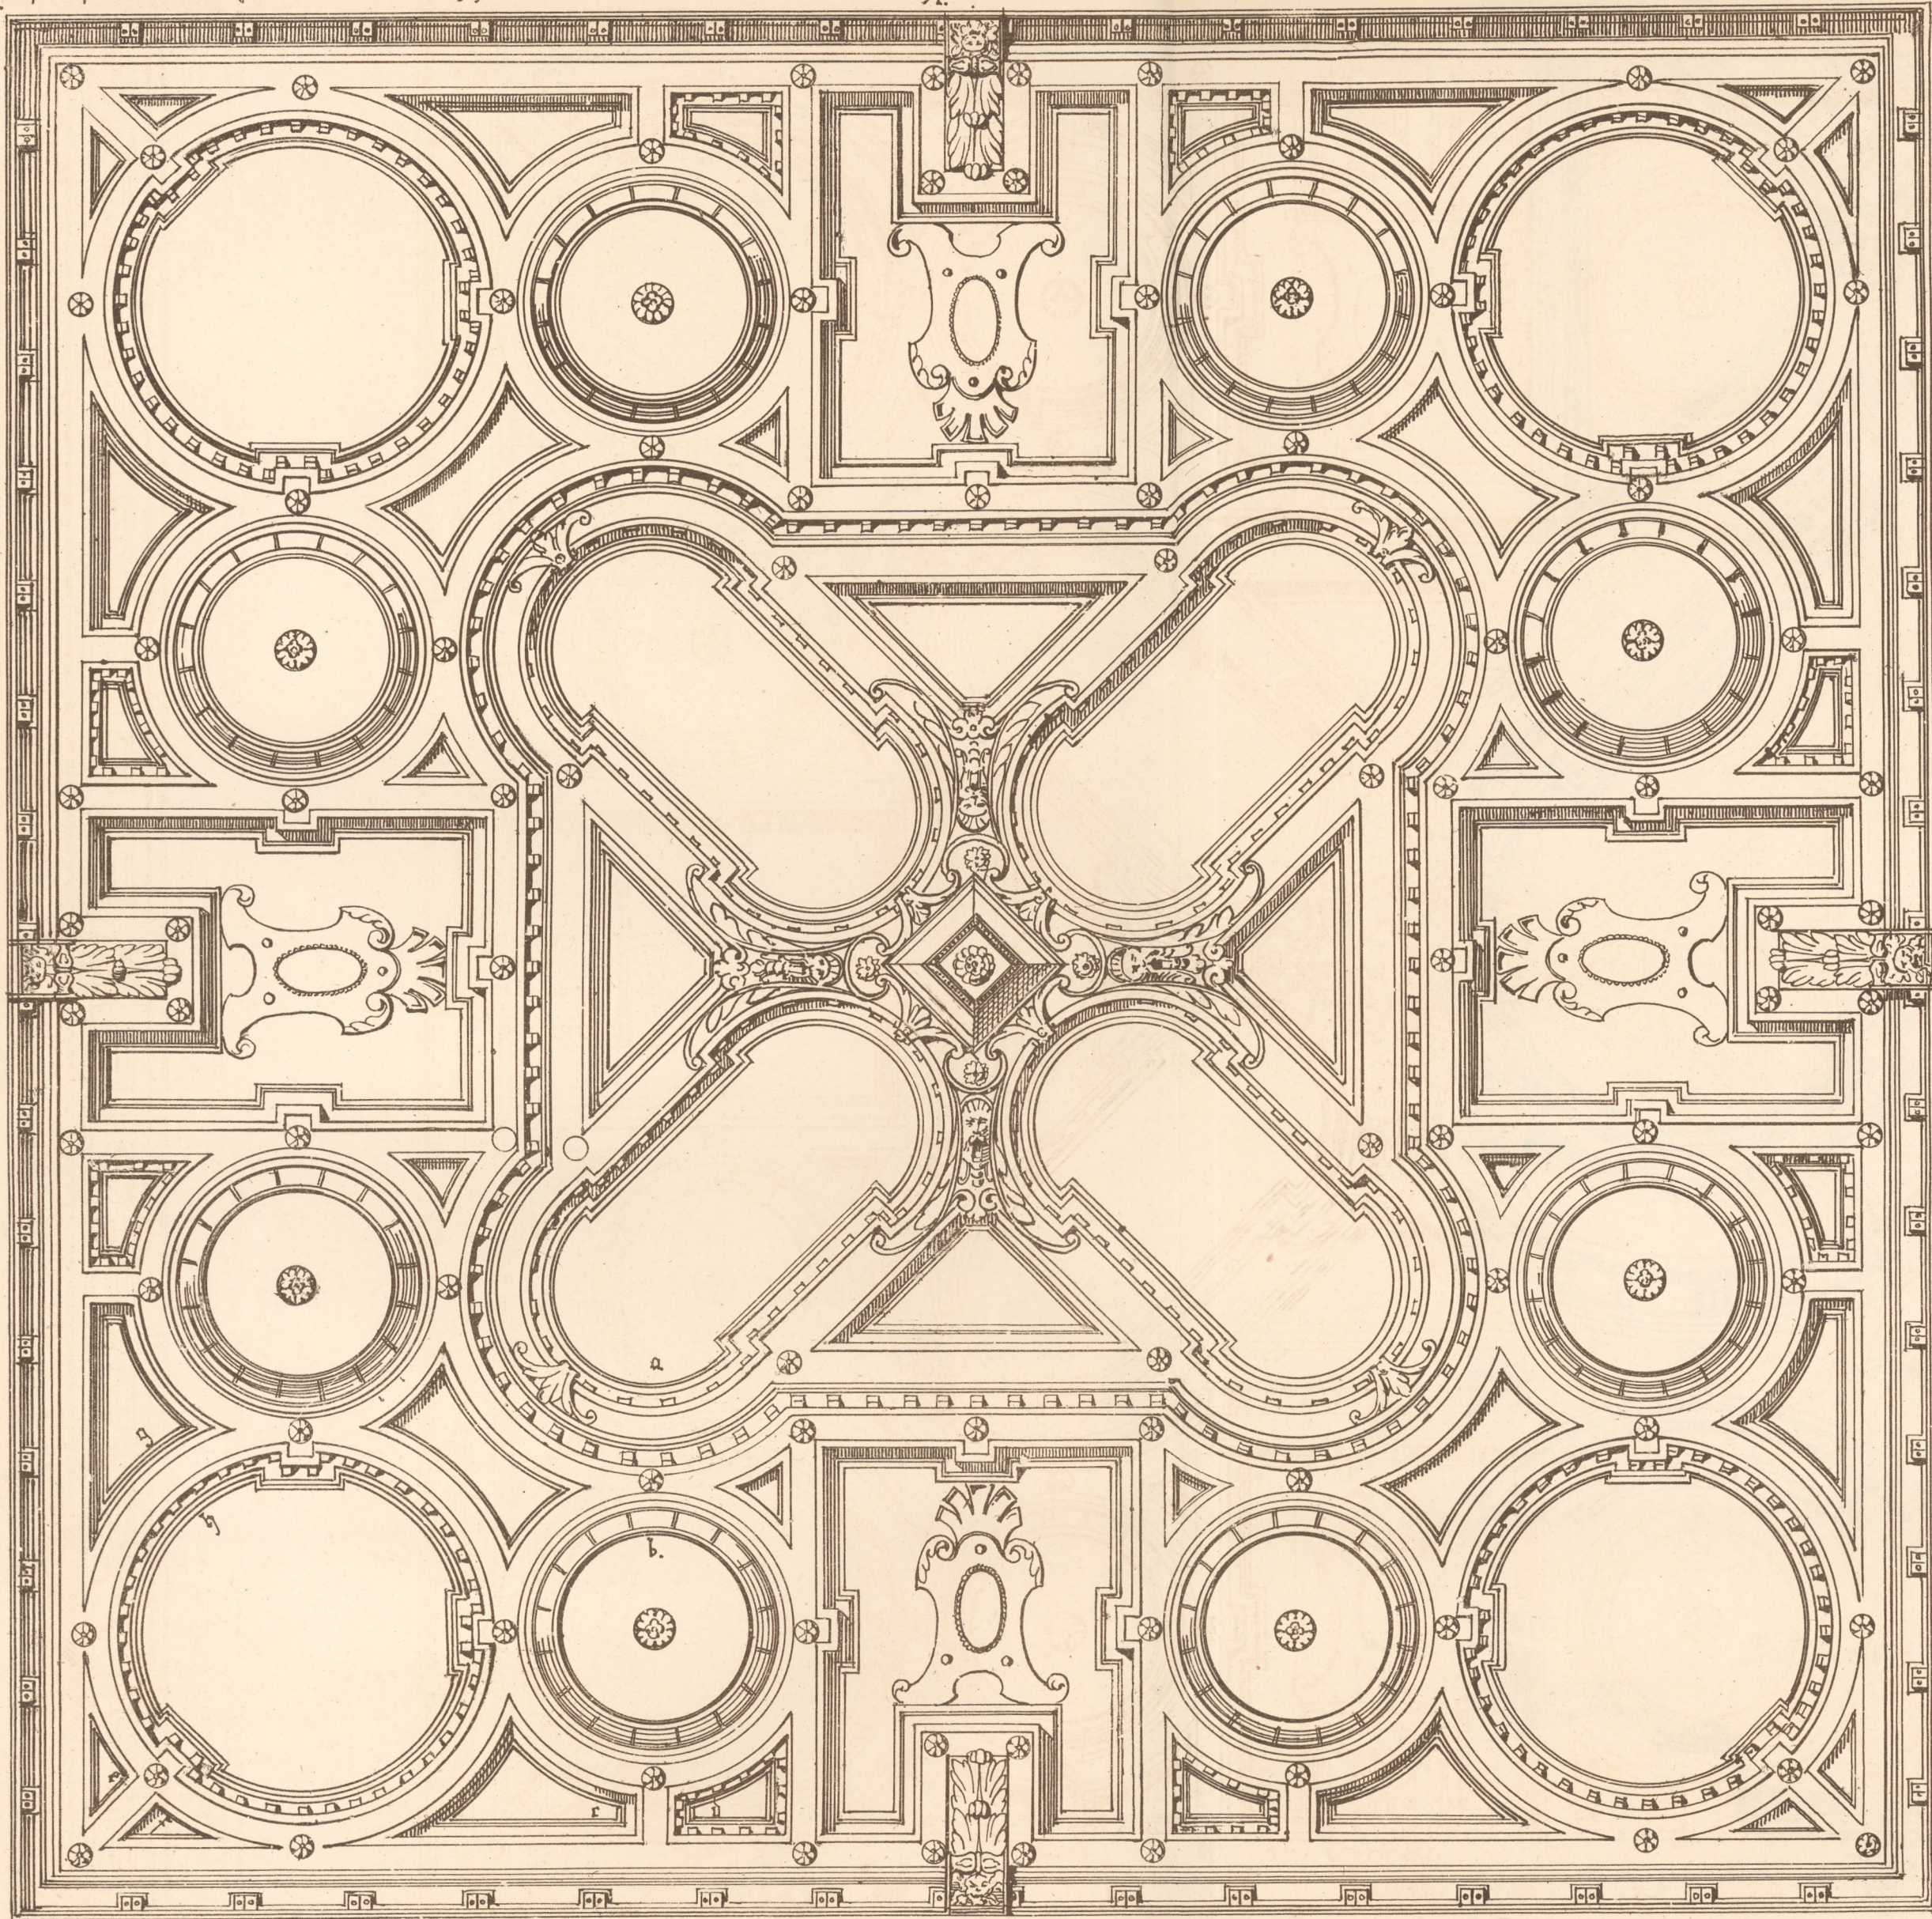

1 2 
B. 1 2 
Metre.

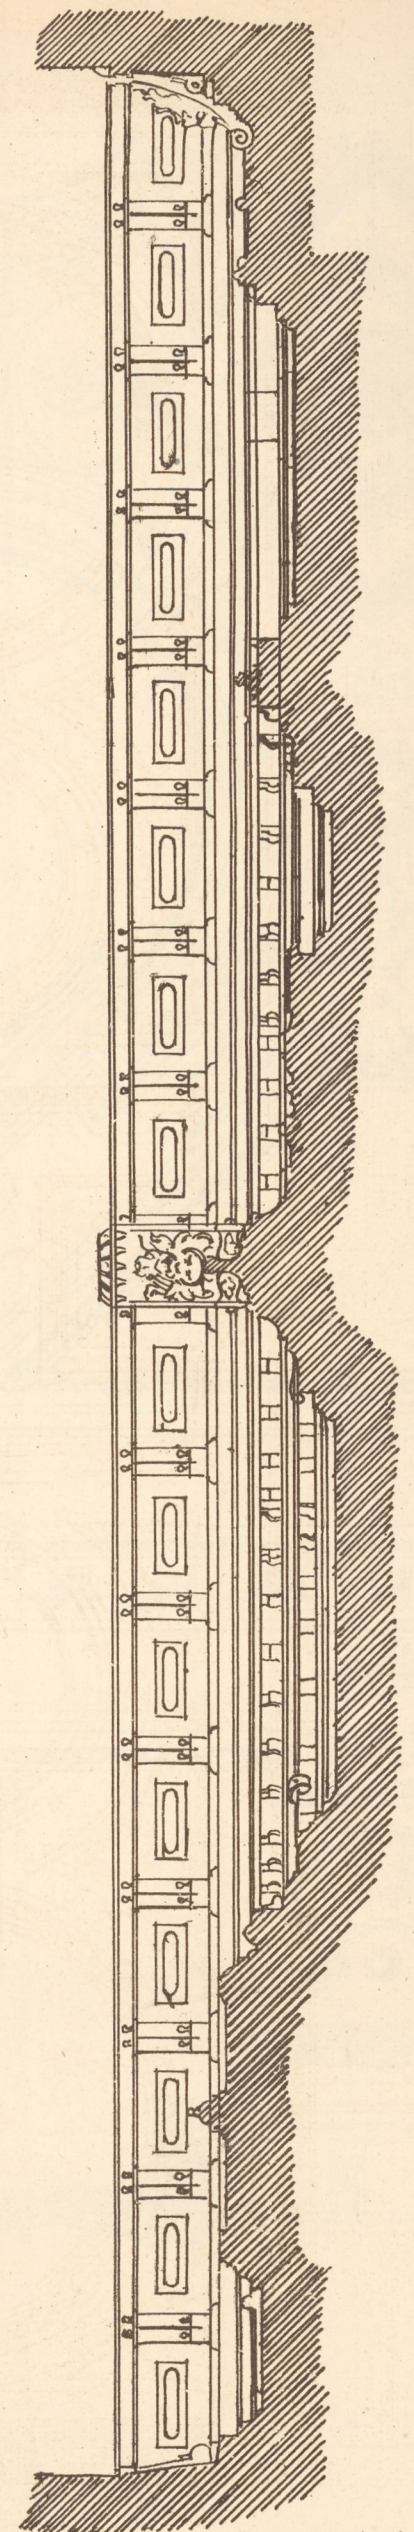

Schnitt nach A.B.