


M 1 : 500

JOHANNESPARK
1:500

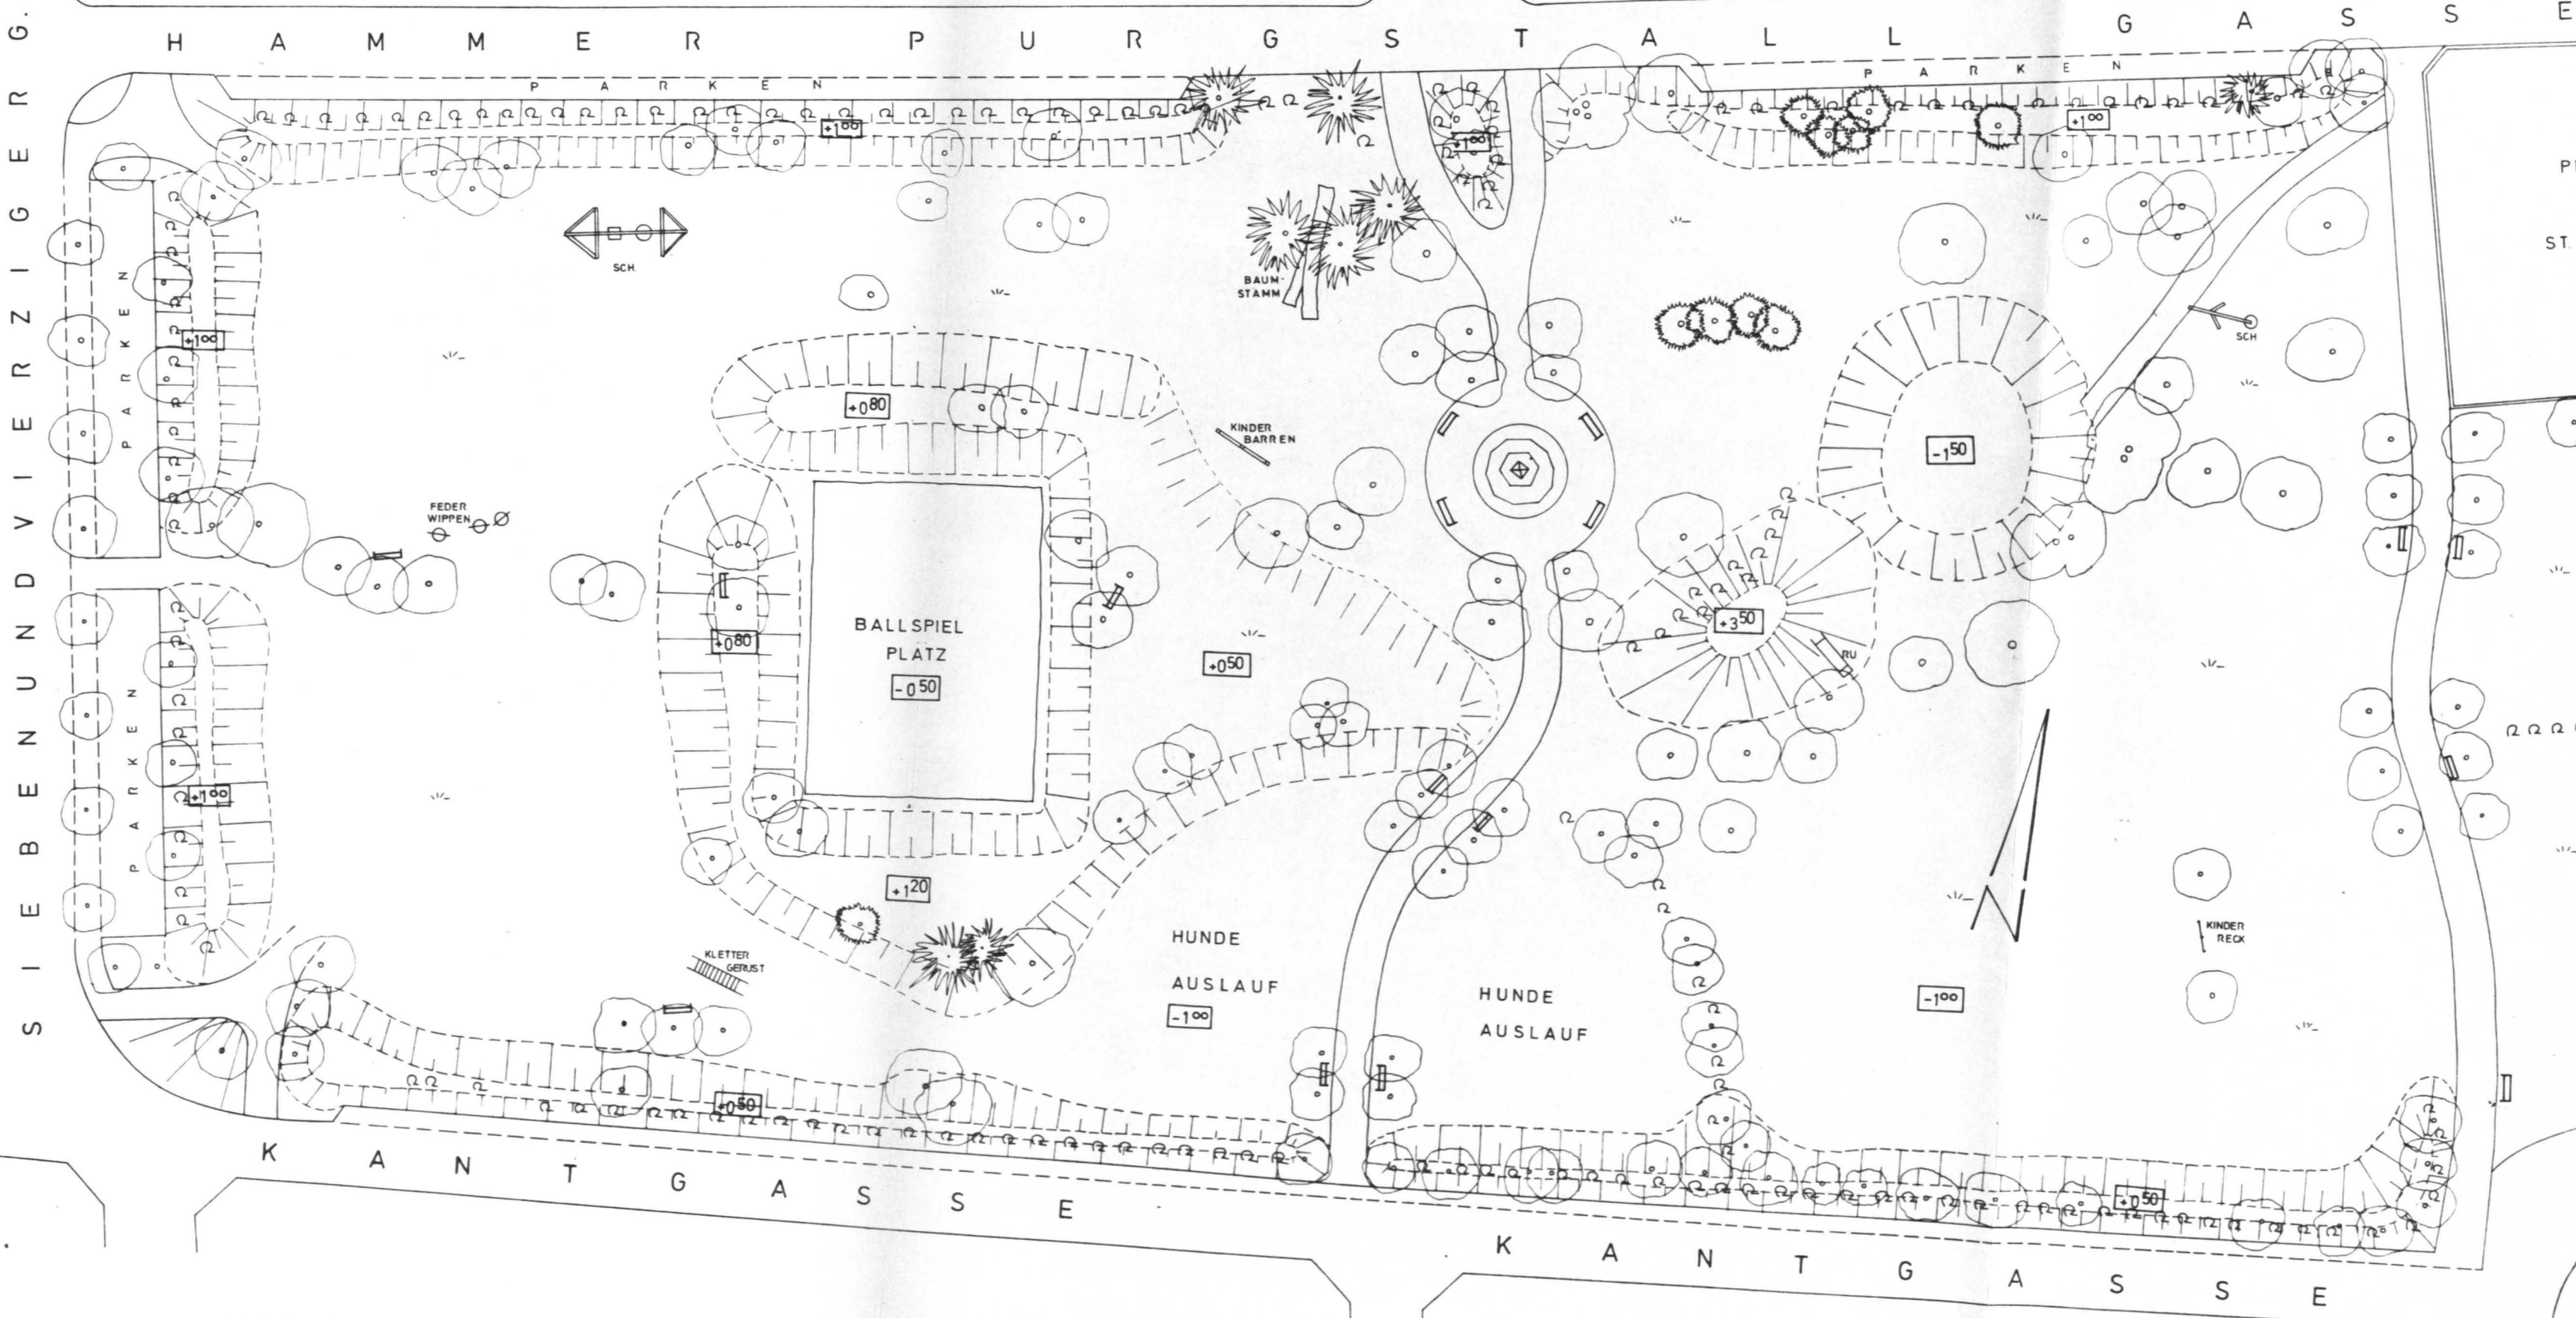

S I E B E N U N D V I E R Z I G E R G .

H A M M E R P U R G S T A L L G A S S E

P F A R R E
S T J O H A N N E S

K A N T G A S S E

