



LESSINGPARK

1:500

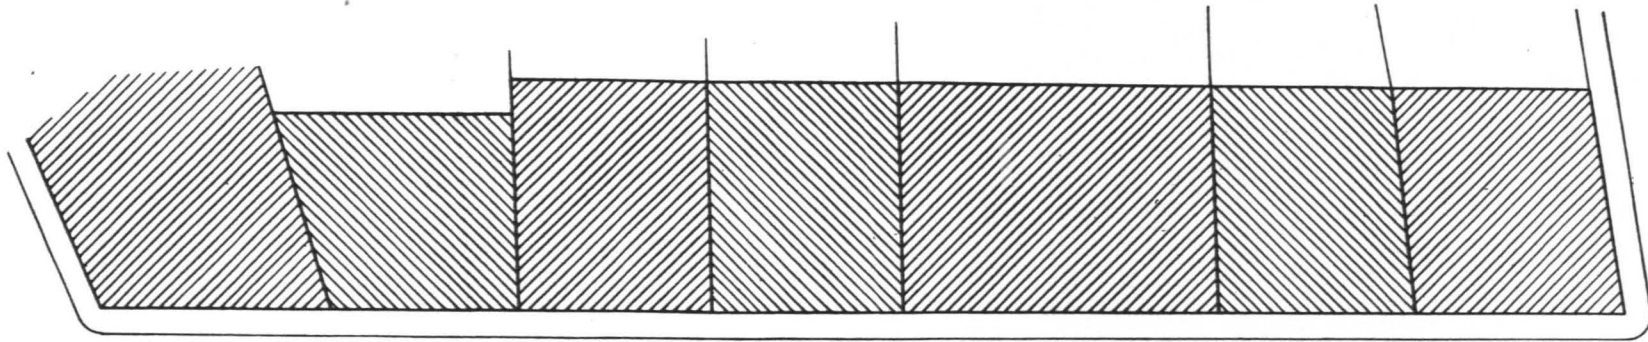




NAGLERGASSE

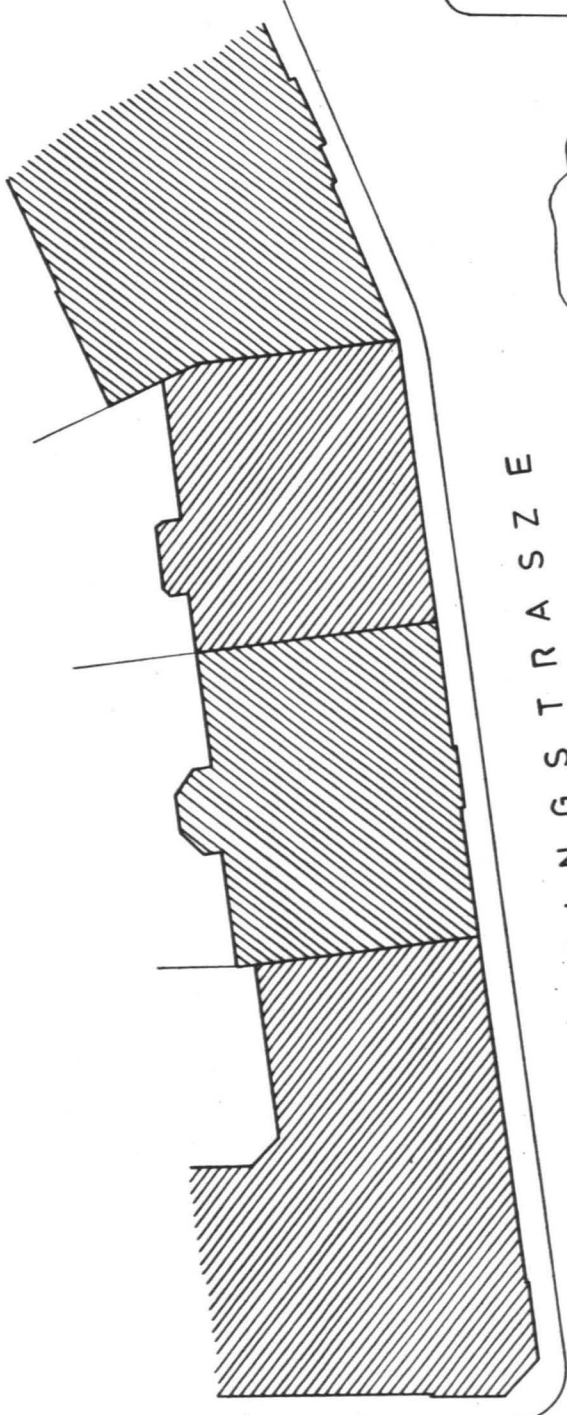

LESSINGSTRASSE

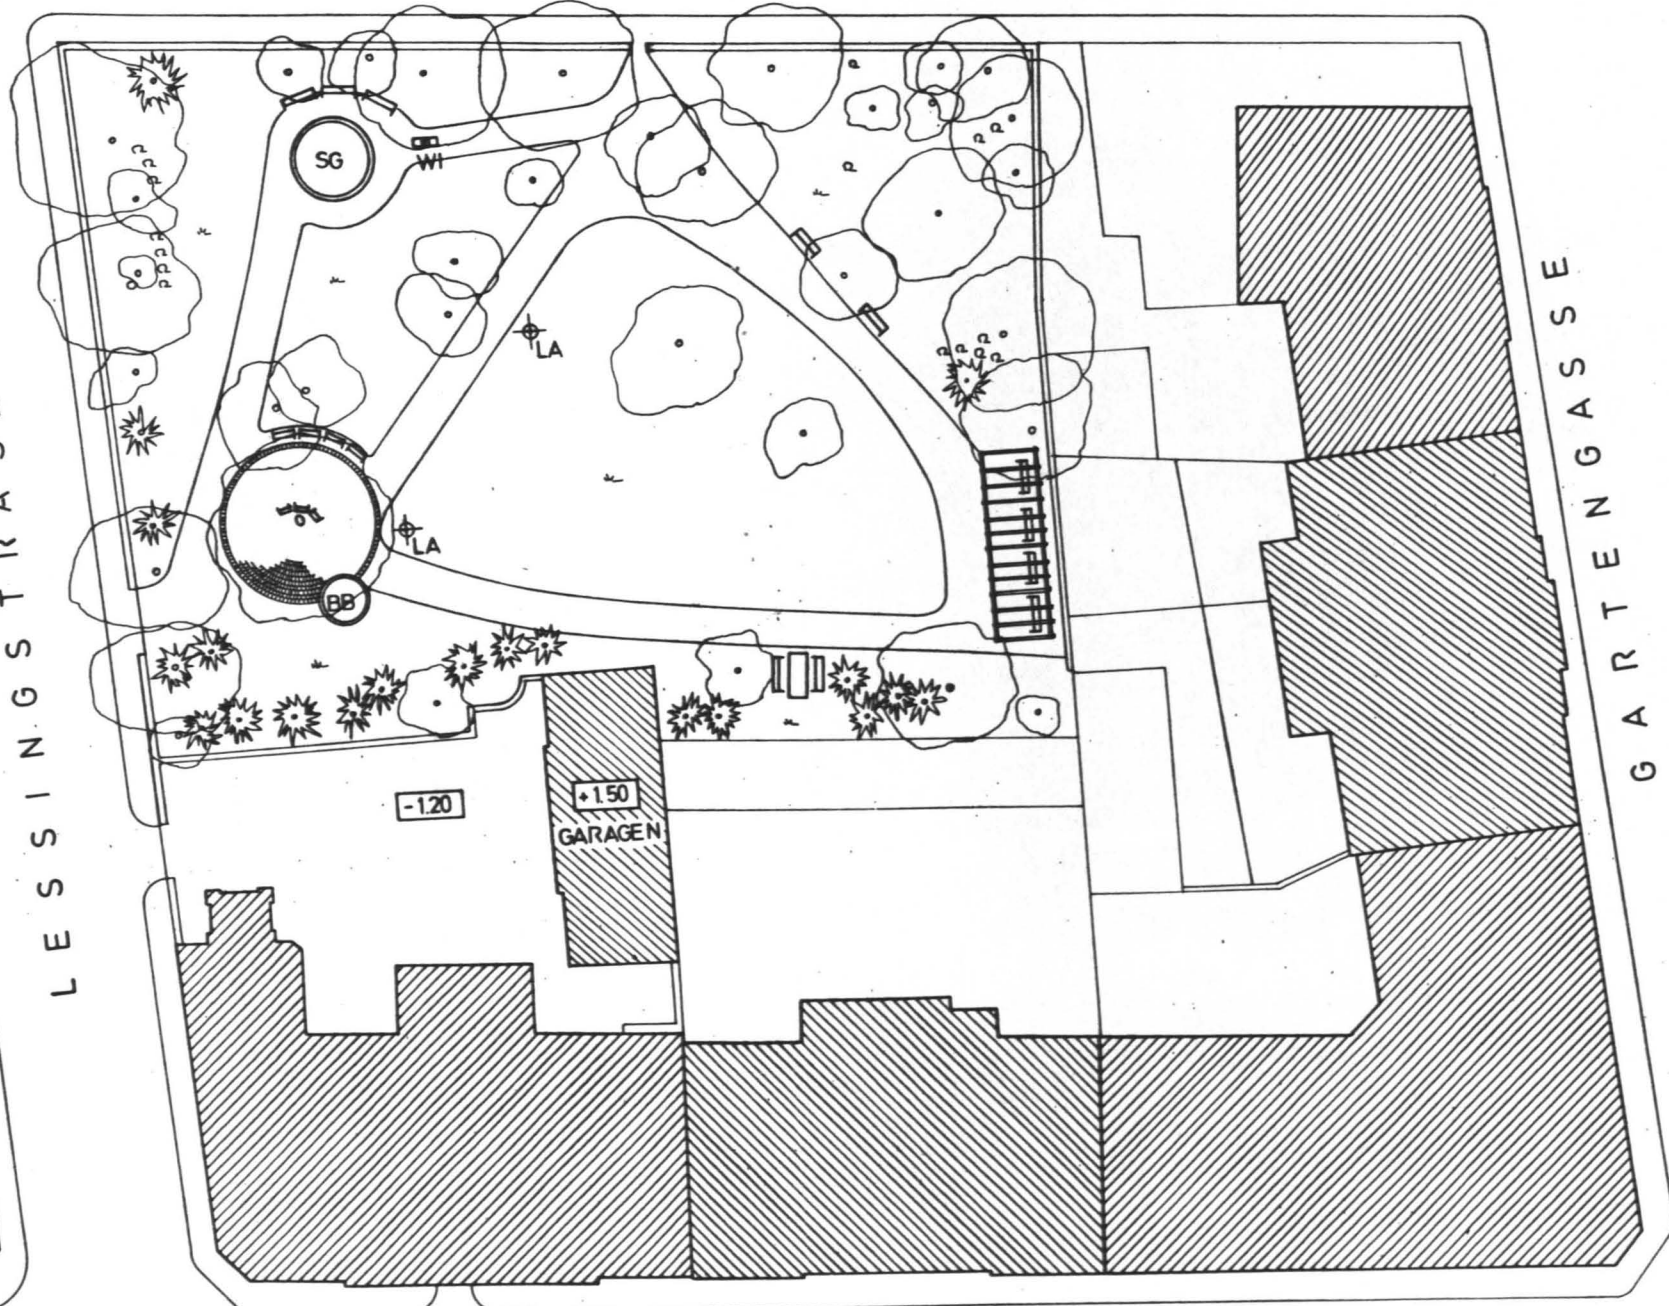

GARTENGASSE

M 1:500

ALBERSTRASSE