



FRÖBELPARK
1:500

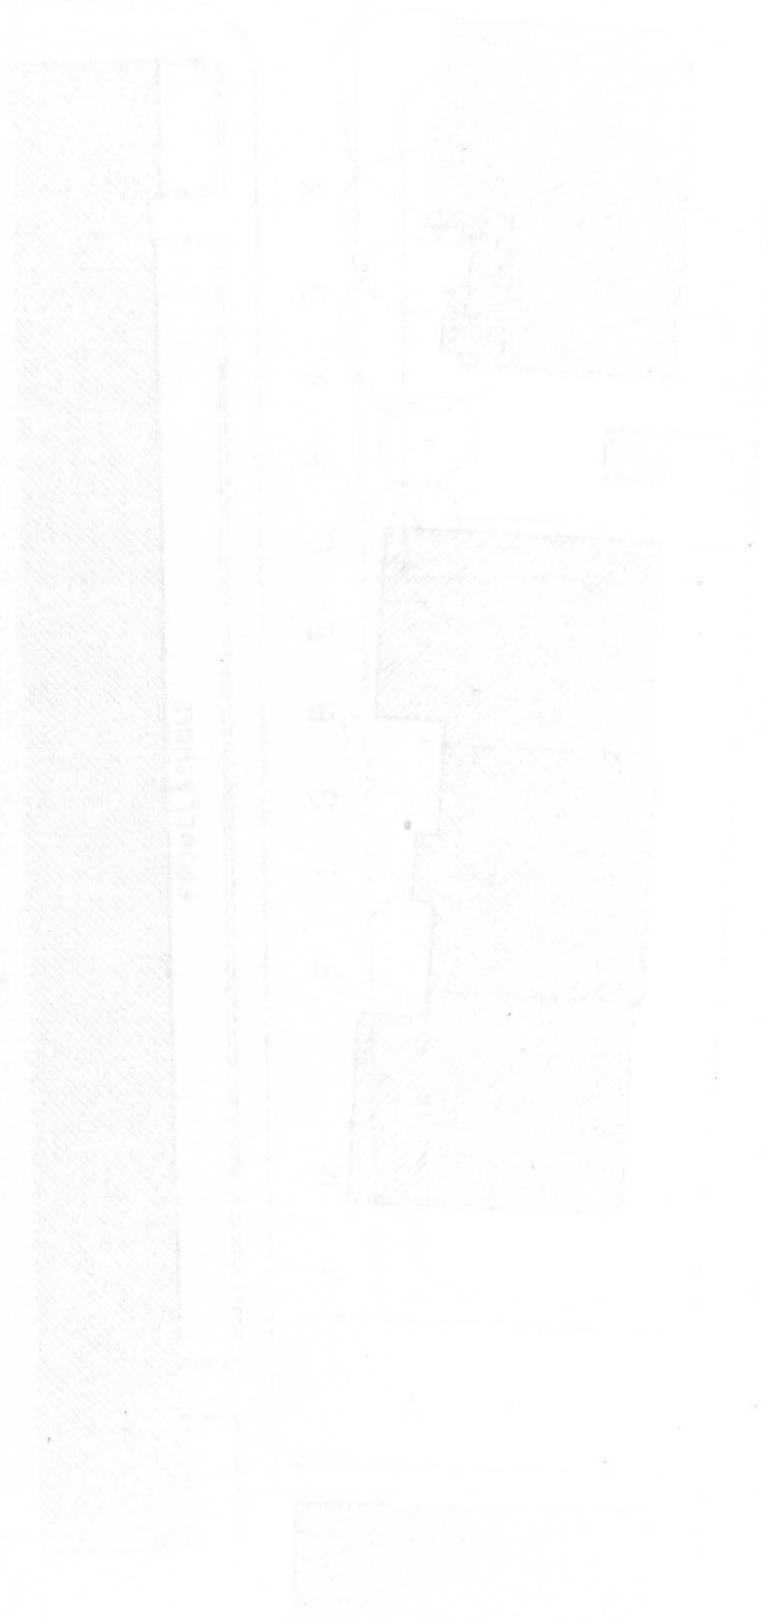

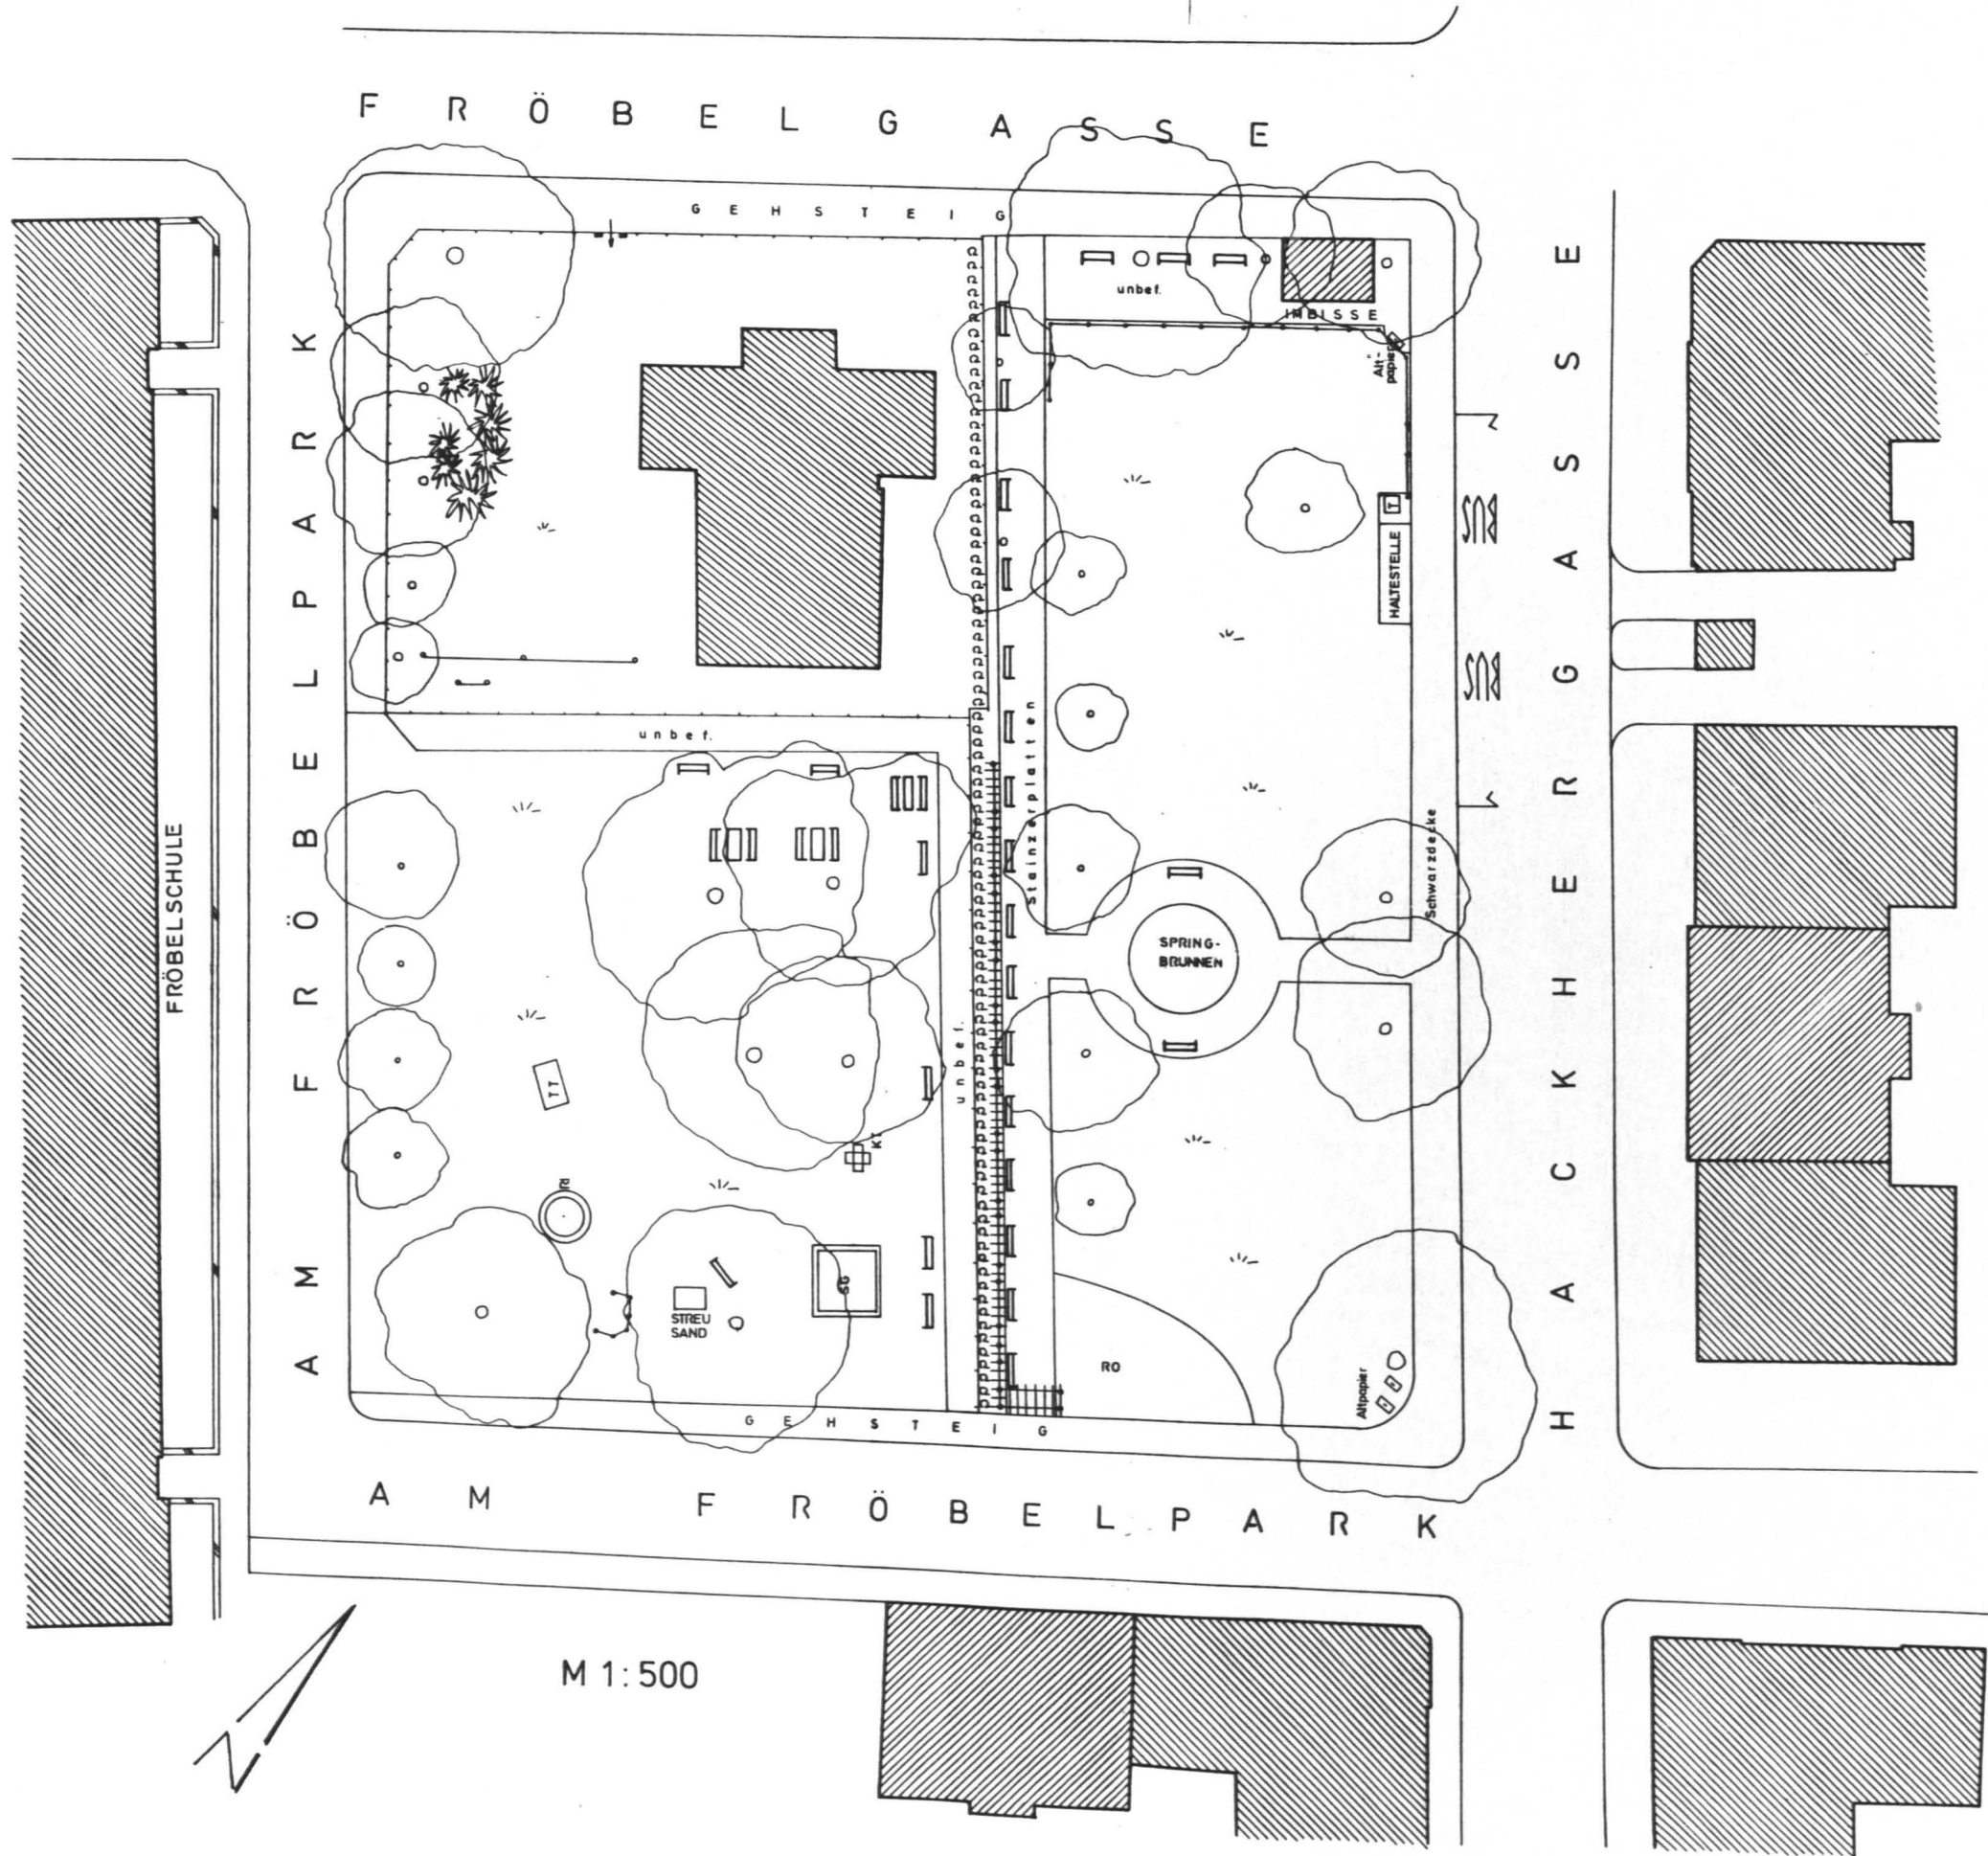

M 1:500