
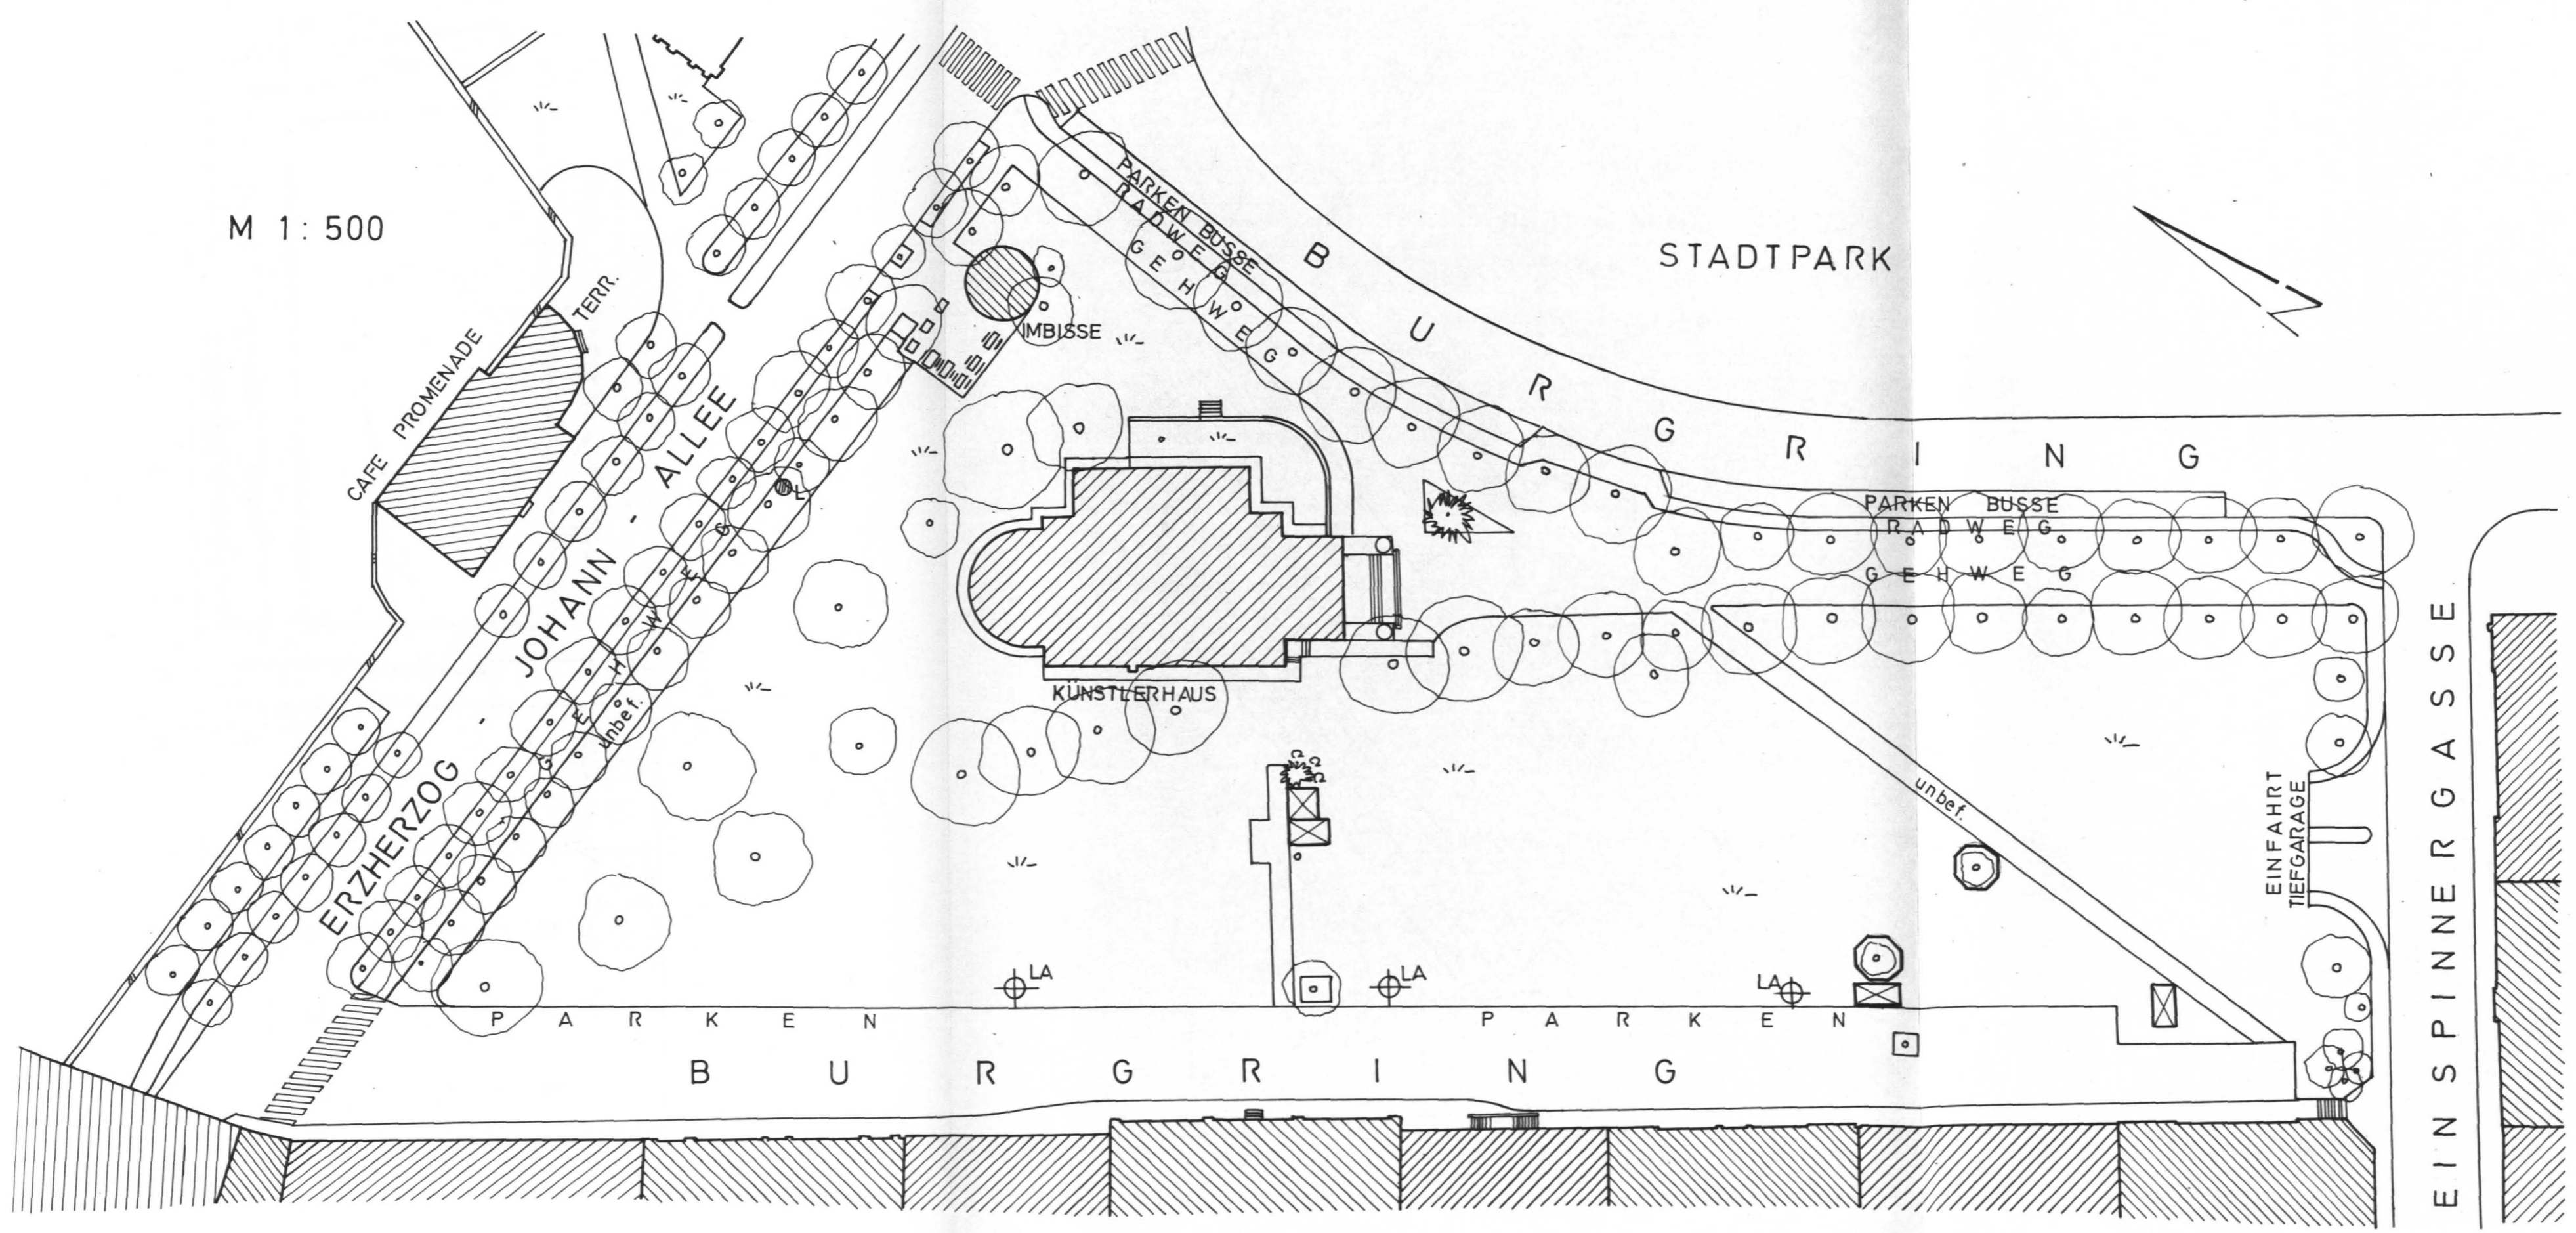


M 1:500

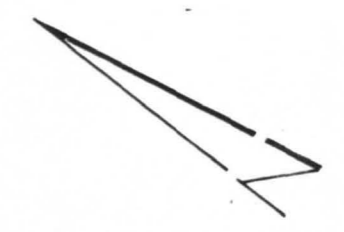

STADTPARK

ERZHERZOG
JOHANN
ALLEE

KUNSTLERHAUS

PARKEN BUSSE
RADWEG
GEHWEG

P A R K E N

P A R K E N

B U R G R I N G

E I N S P I N N E R G A S S E

E I N F A H R T
T I E F G A R A G E

unbef.