




K A S E R N S T R A S S E

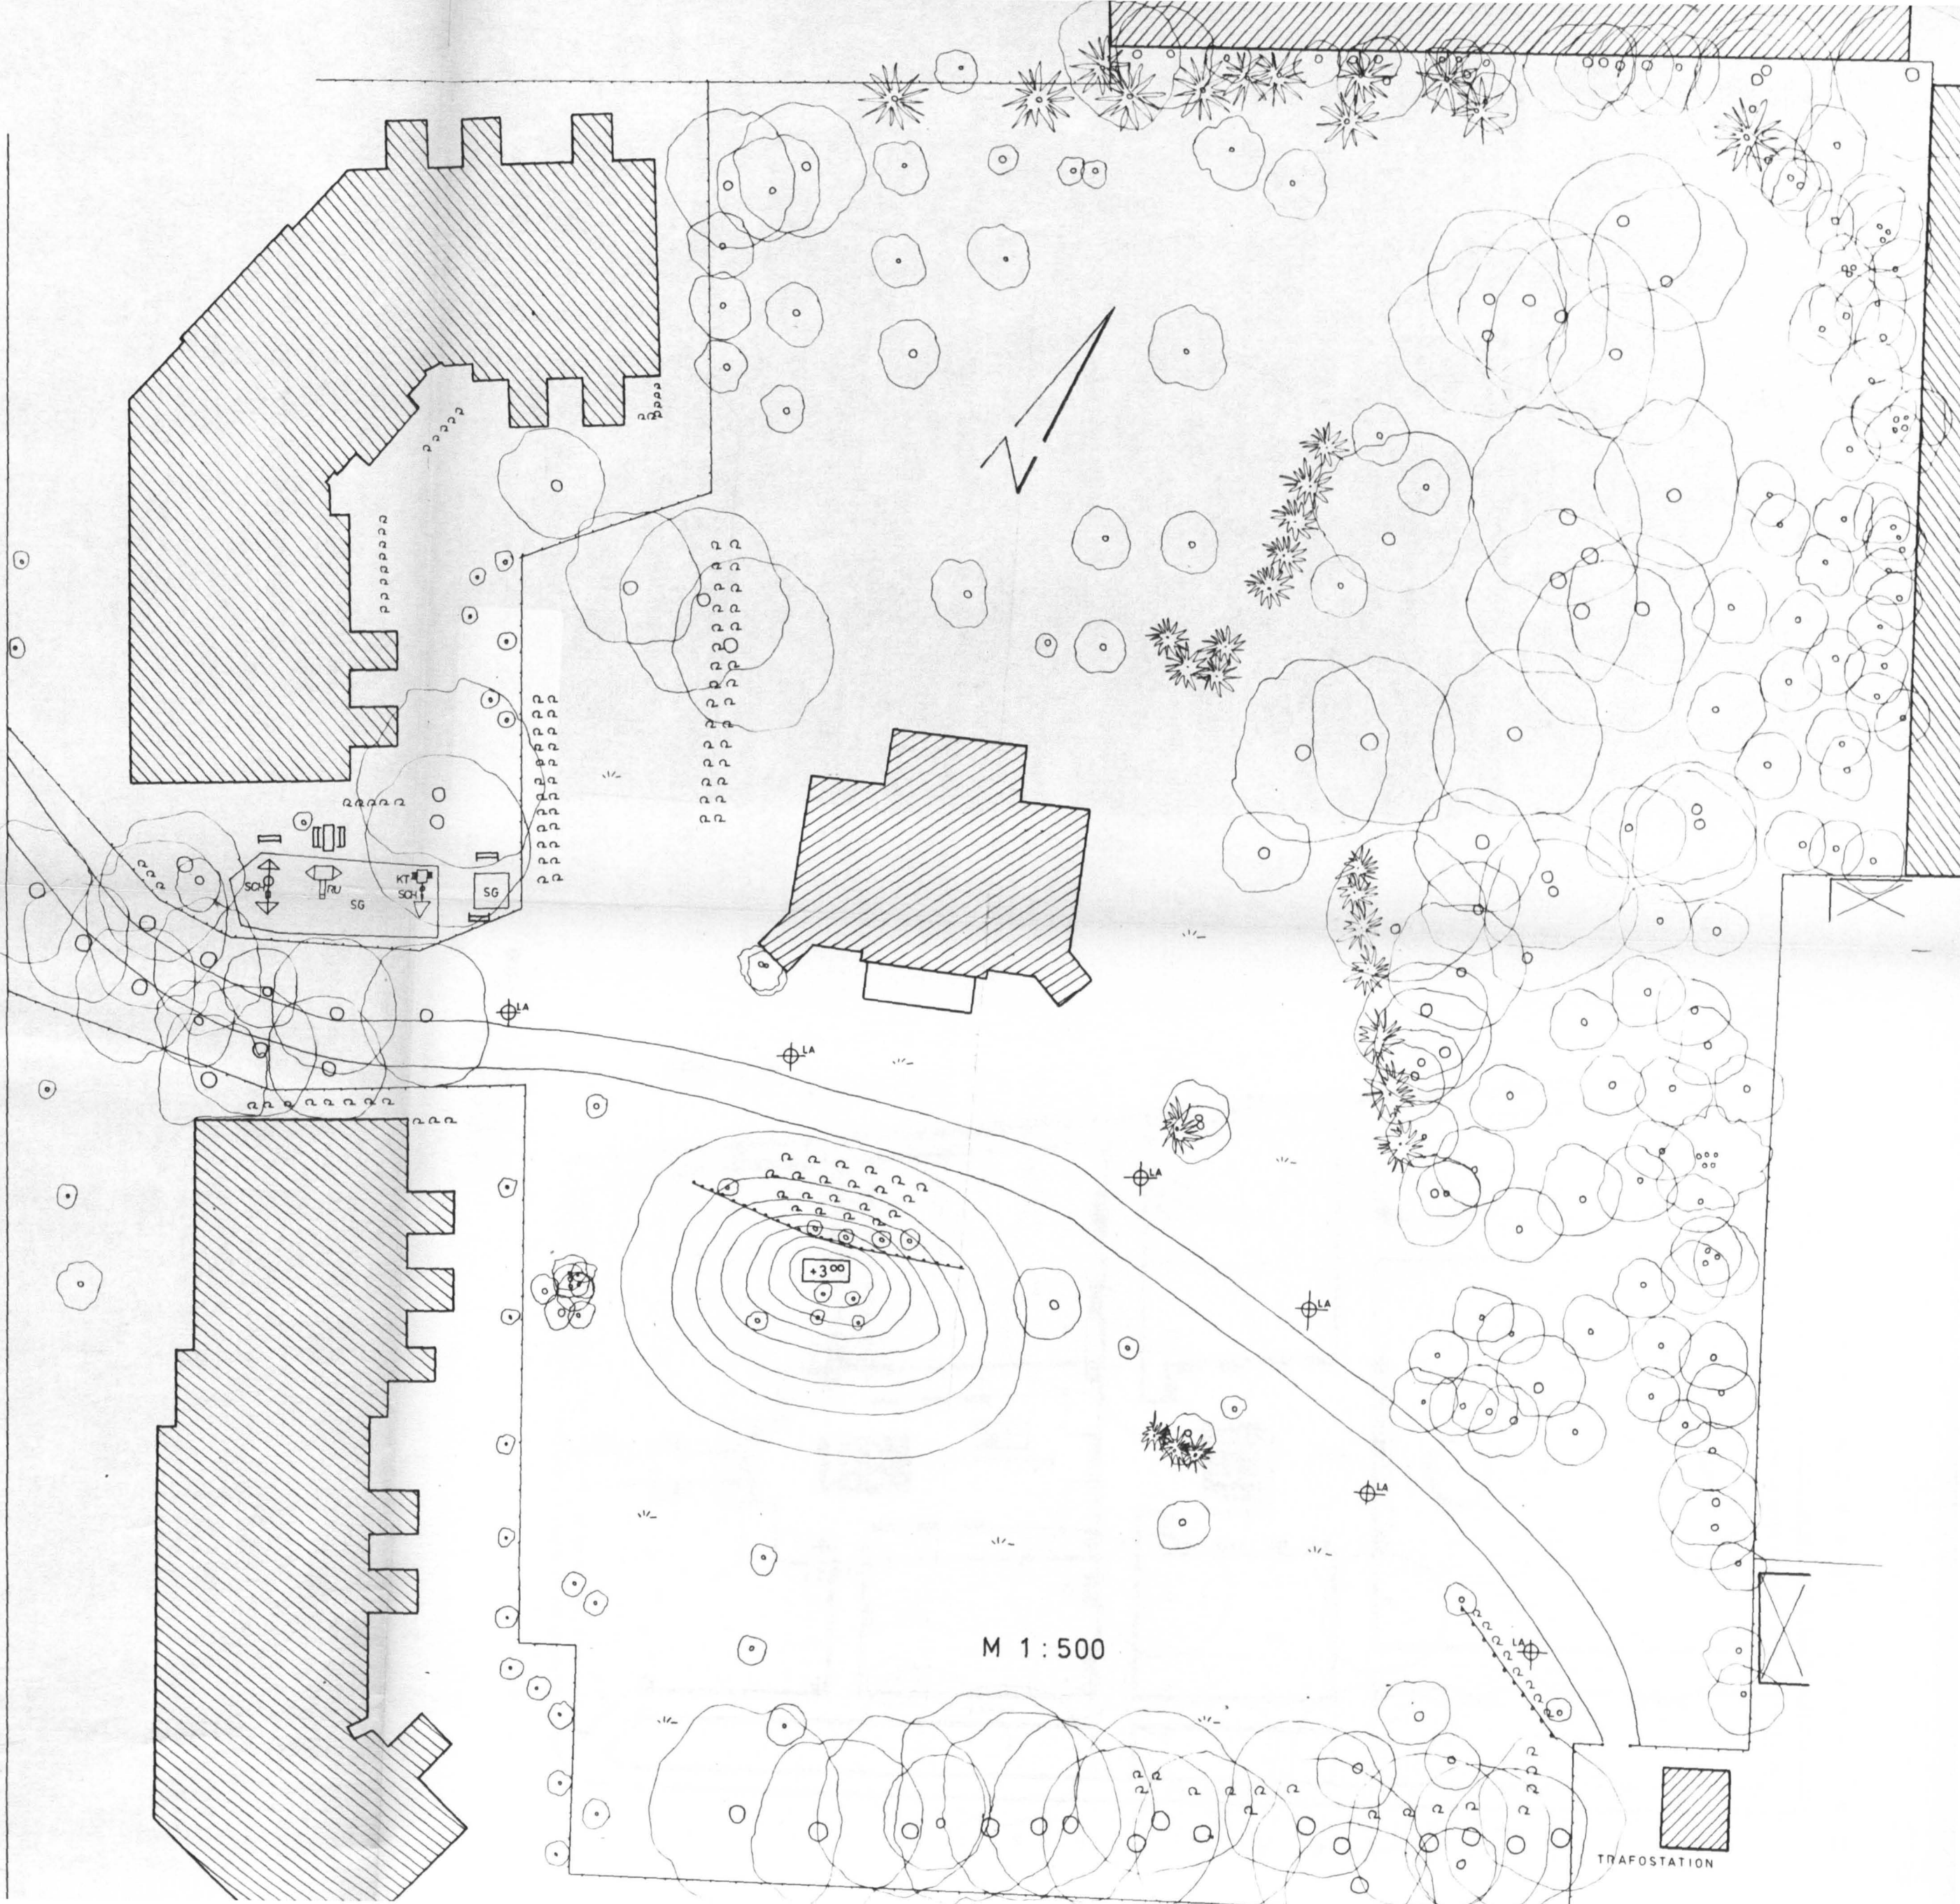

M 1:500

TRAFOSTATION