



HASNERPLATZ
1:500

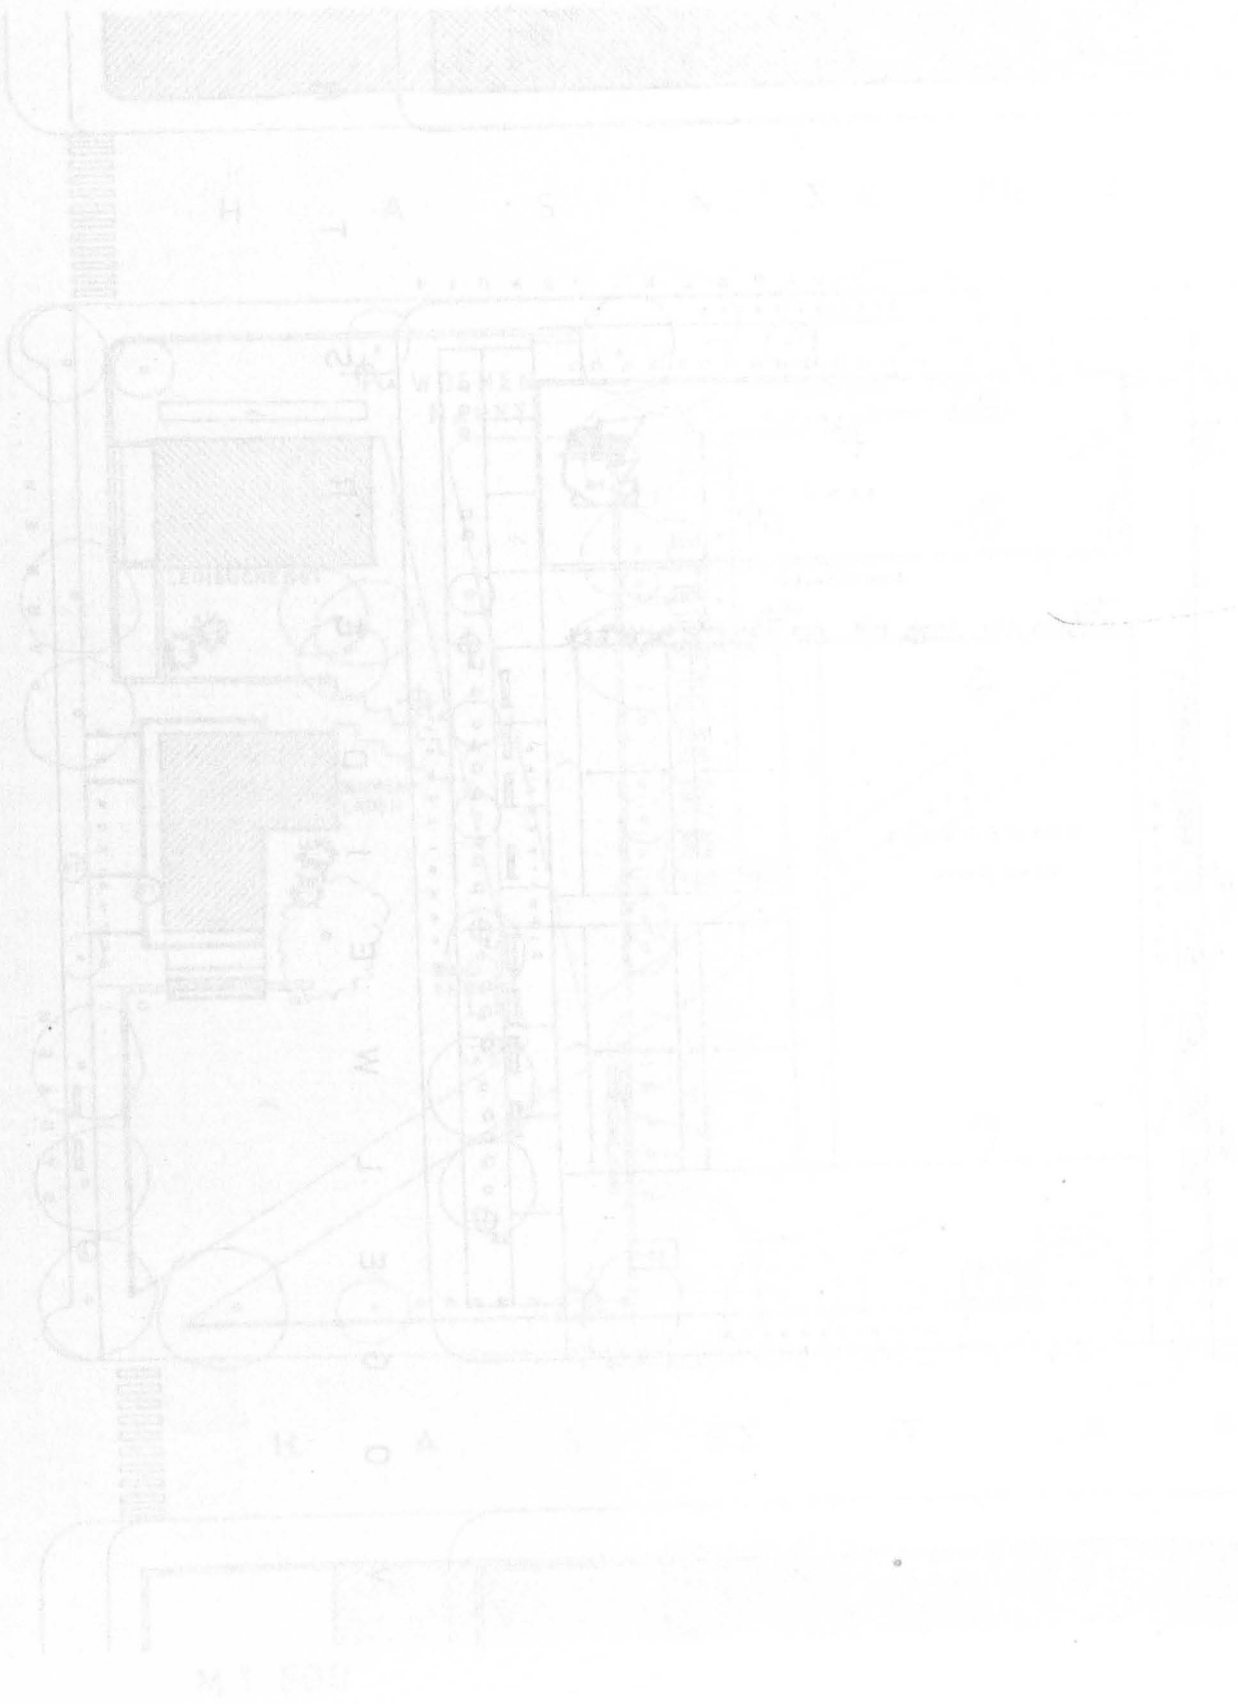

T H E O D O R K Ö R N E R S T R A S S E

V O G E L W E I D E R S T R .

H A S N E R P L A T Z

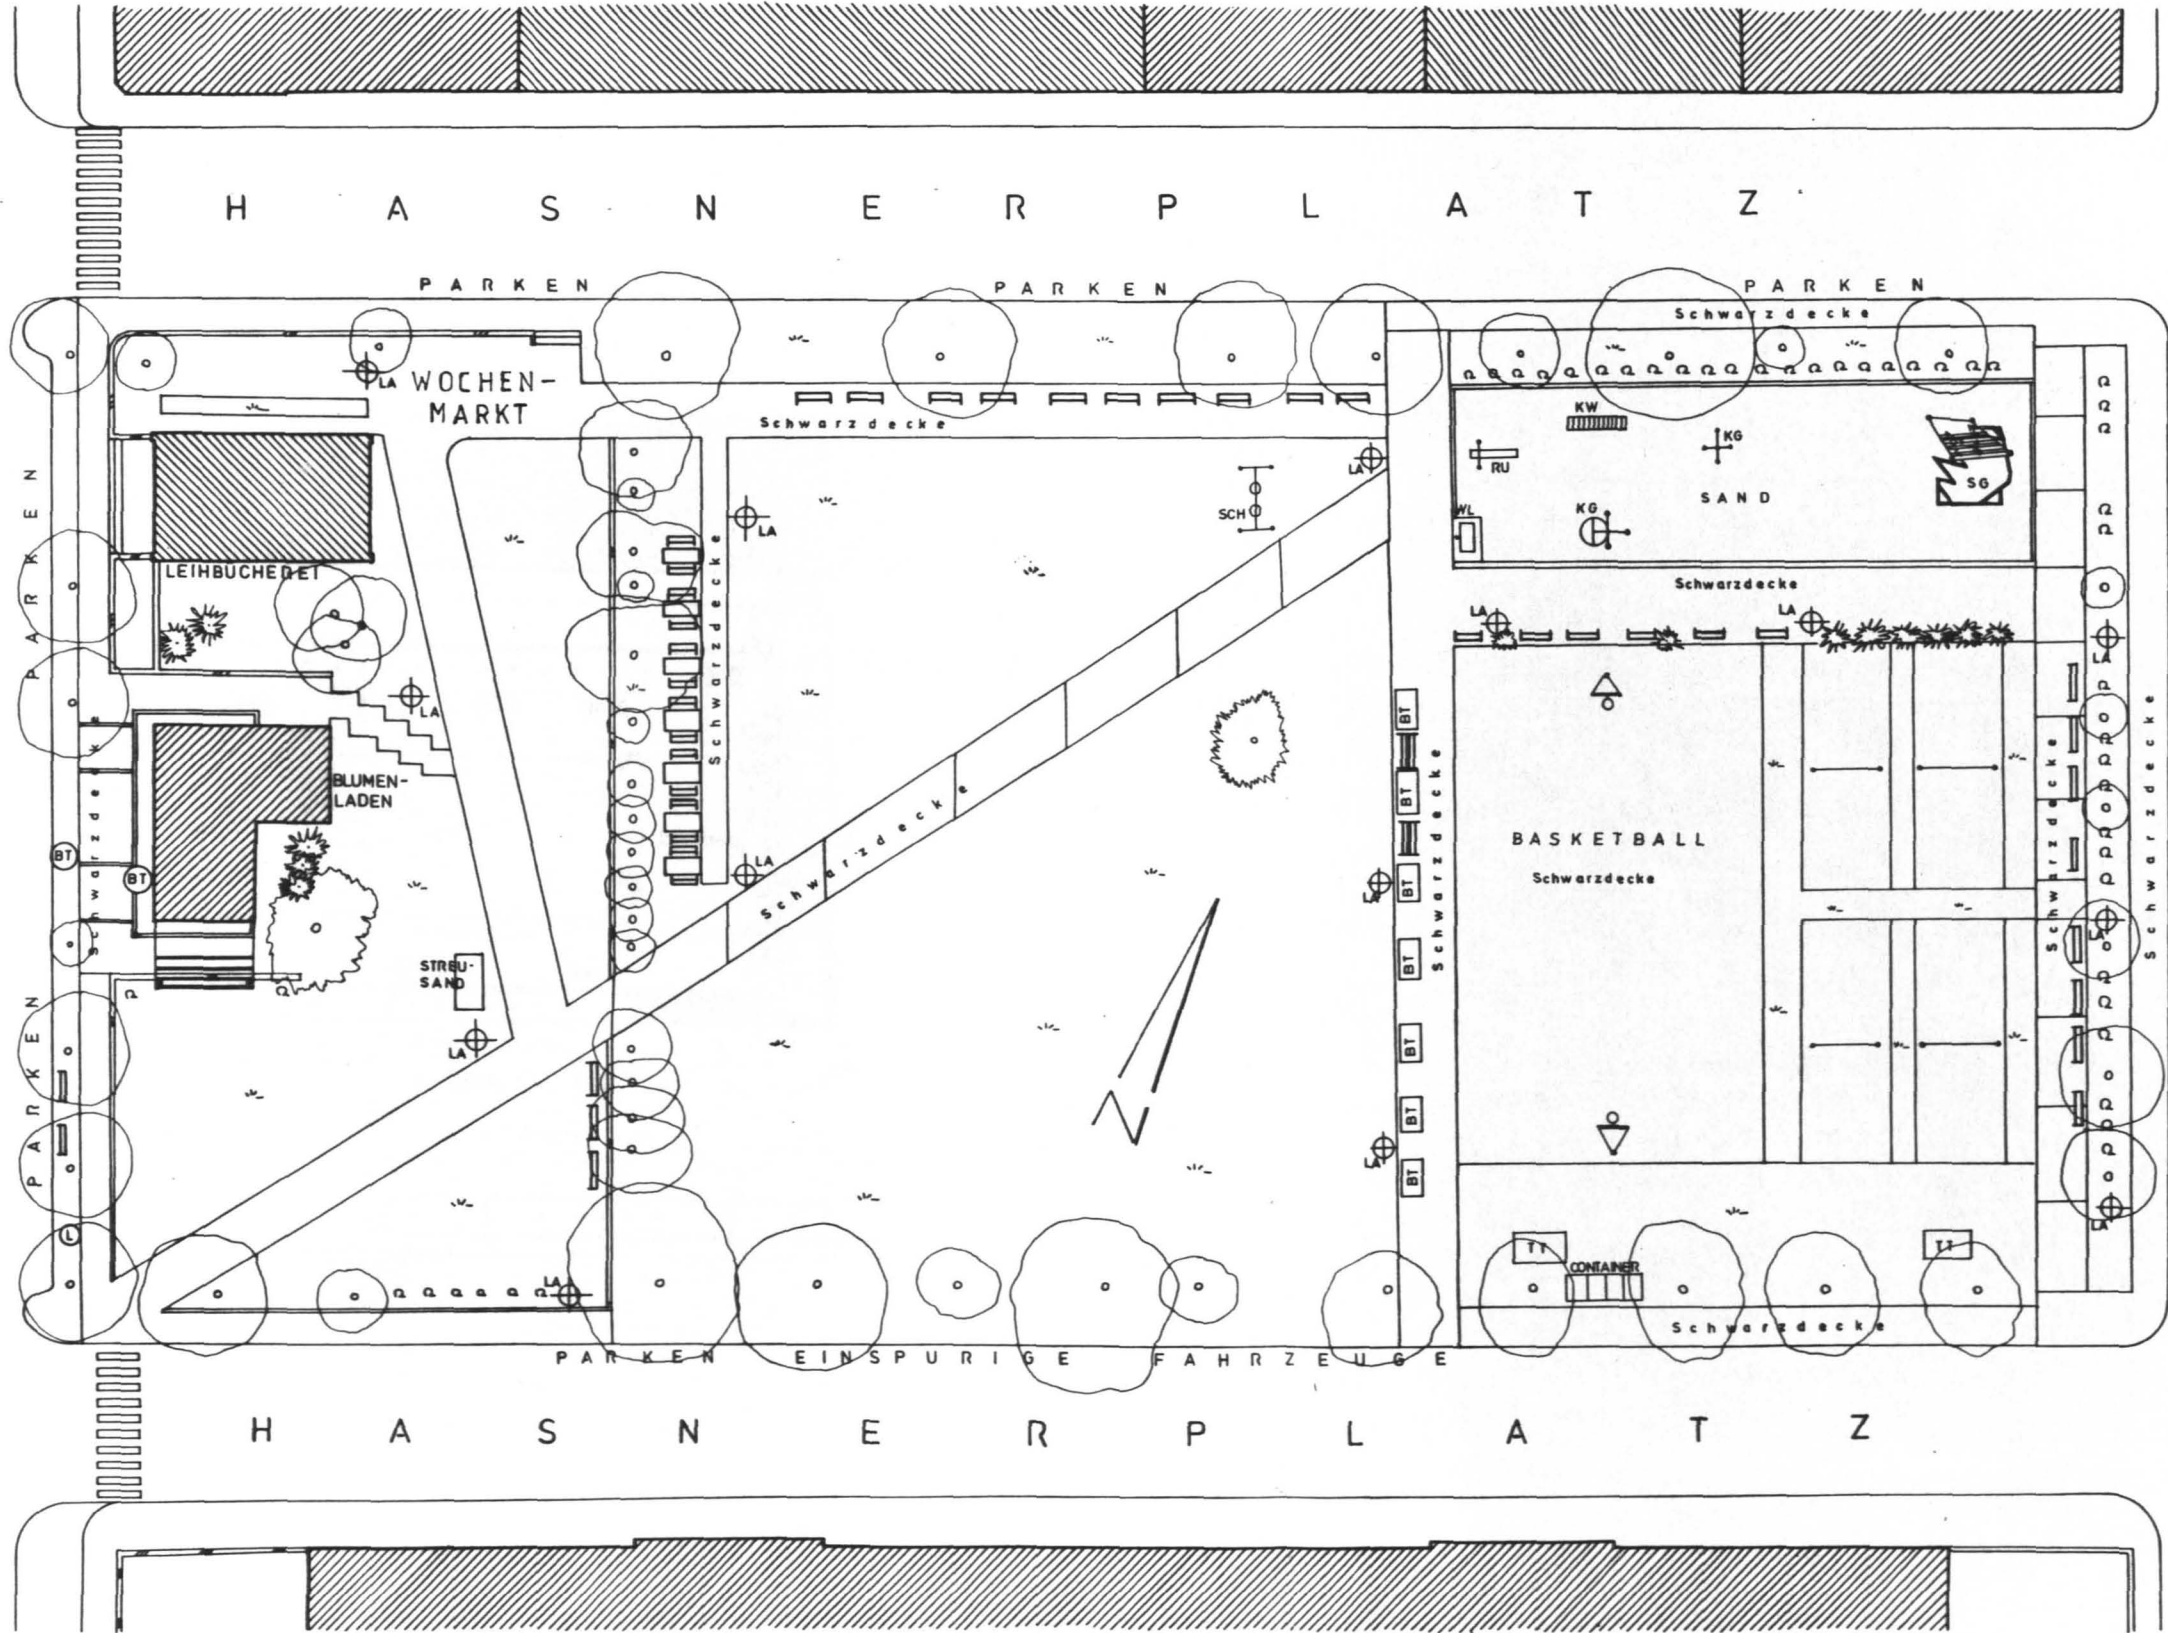

M 1:500