


M 1:500

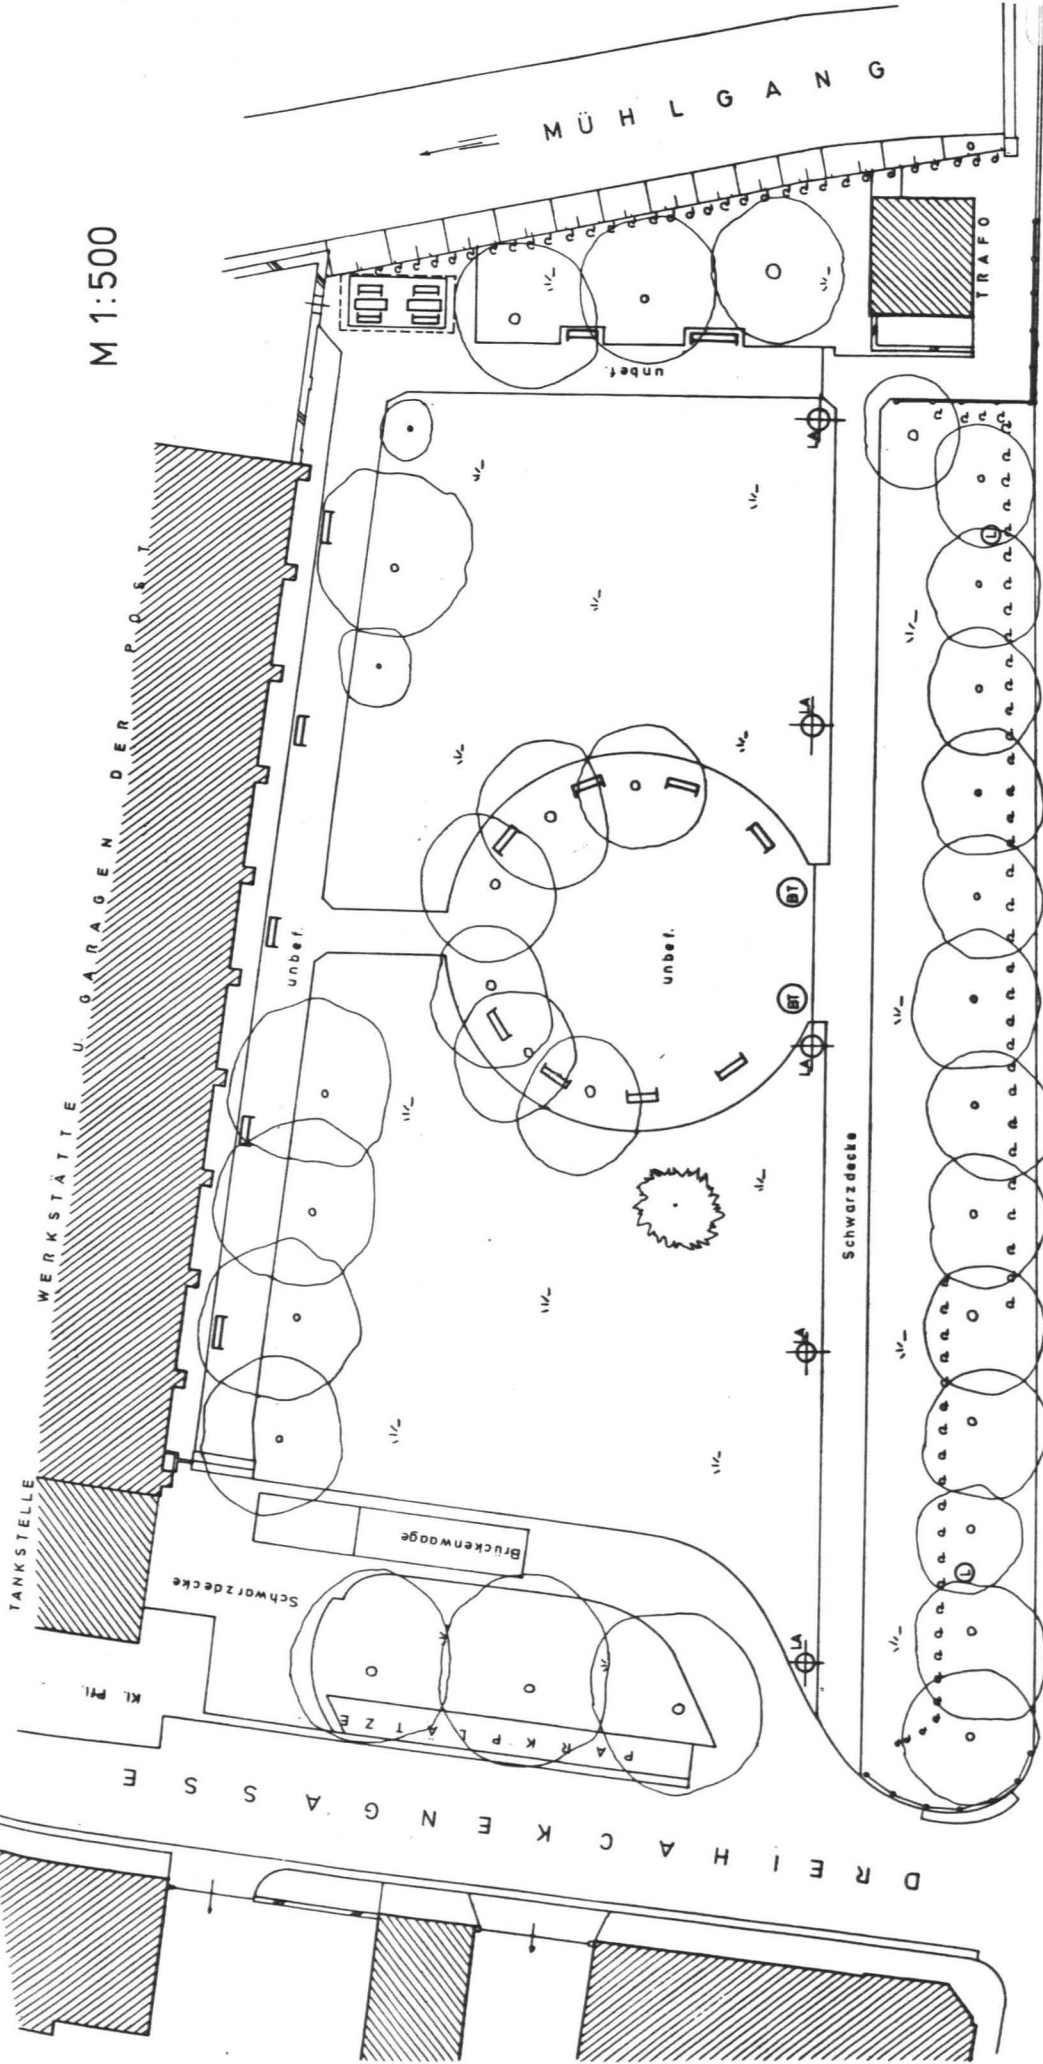

R Ö S S E L M Ü H L G A S S E

