



Fig. XXXVII
Draughting

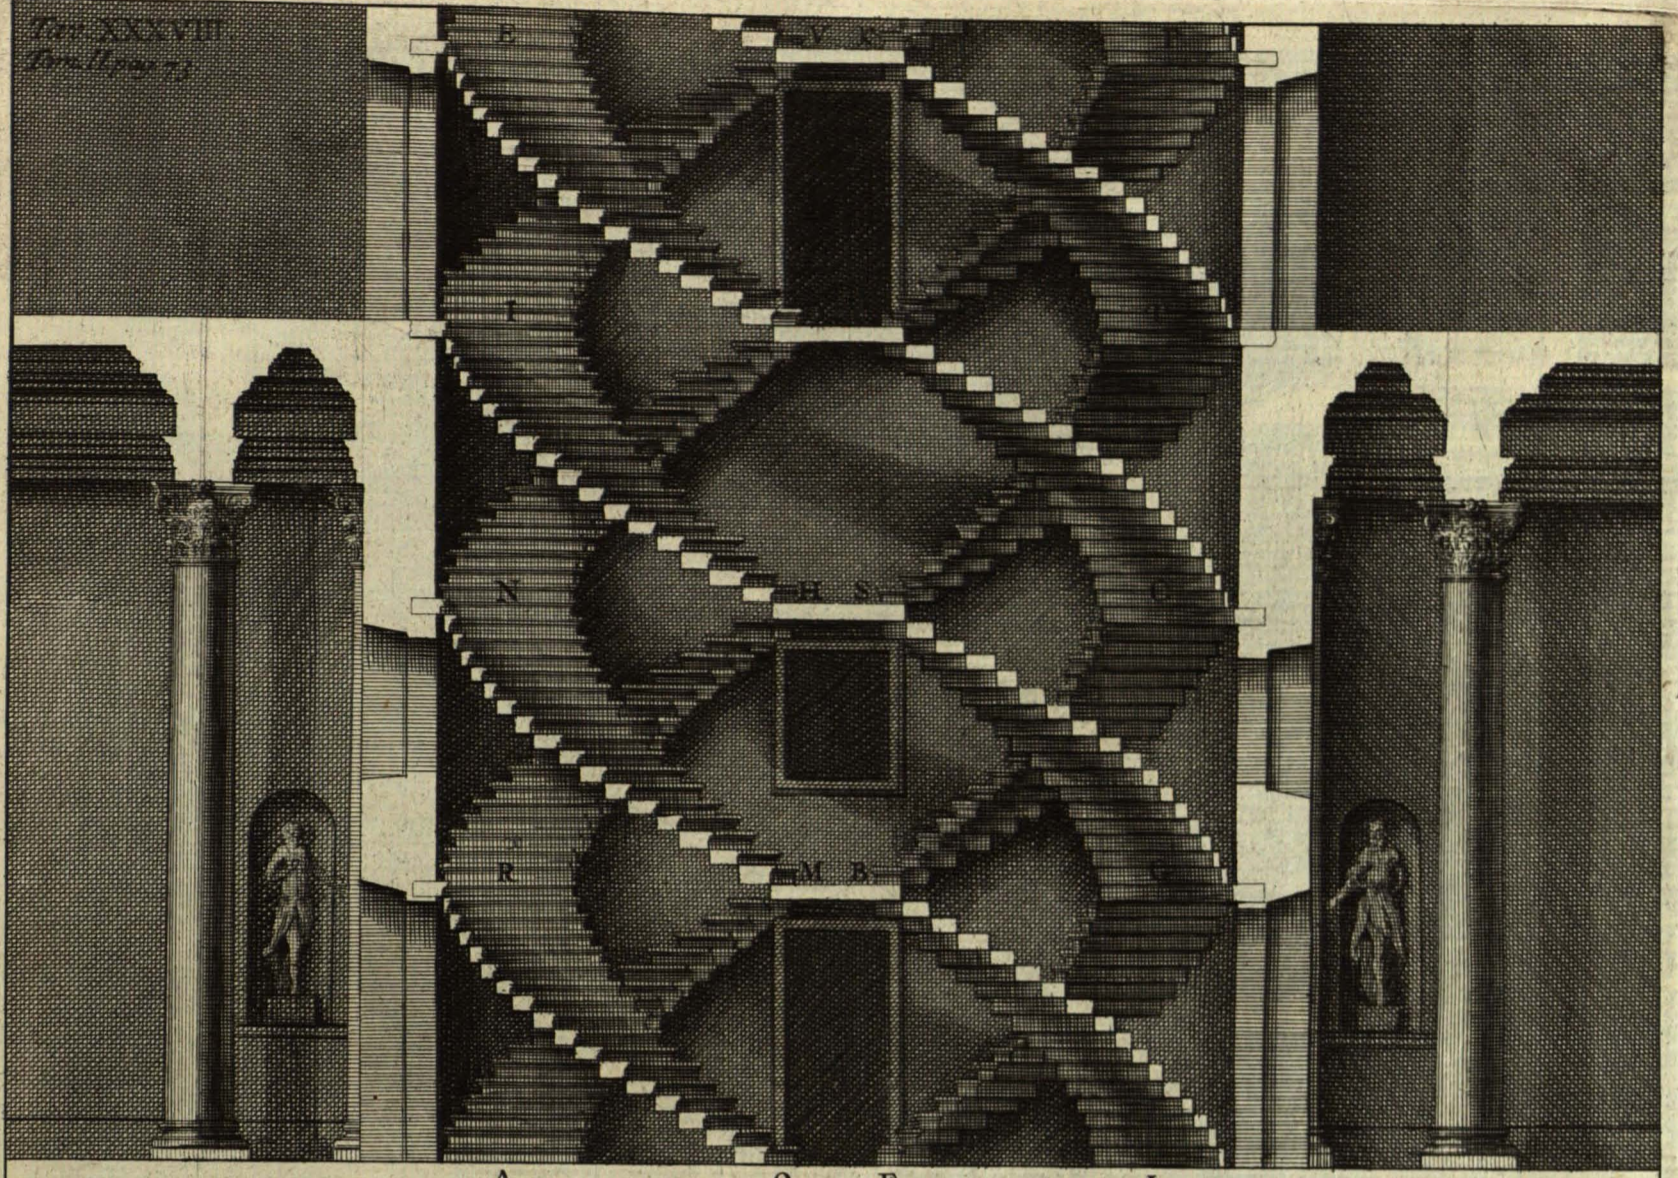

A Q F L

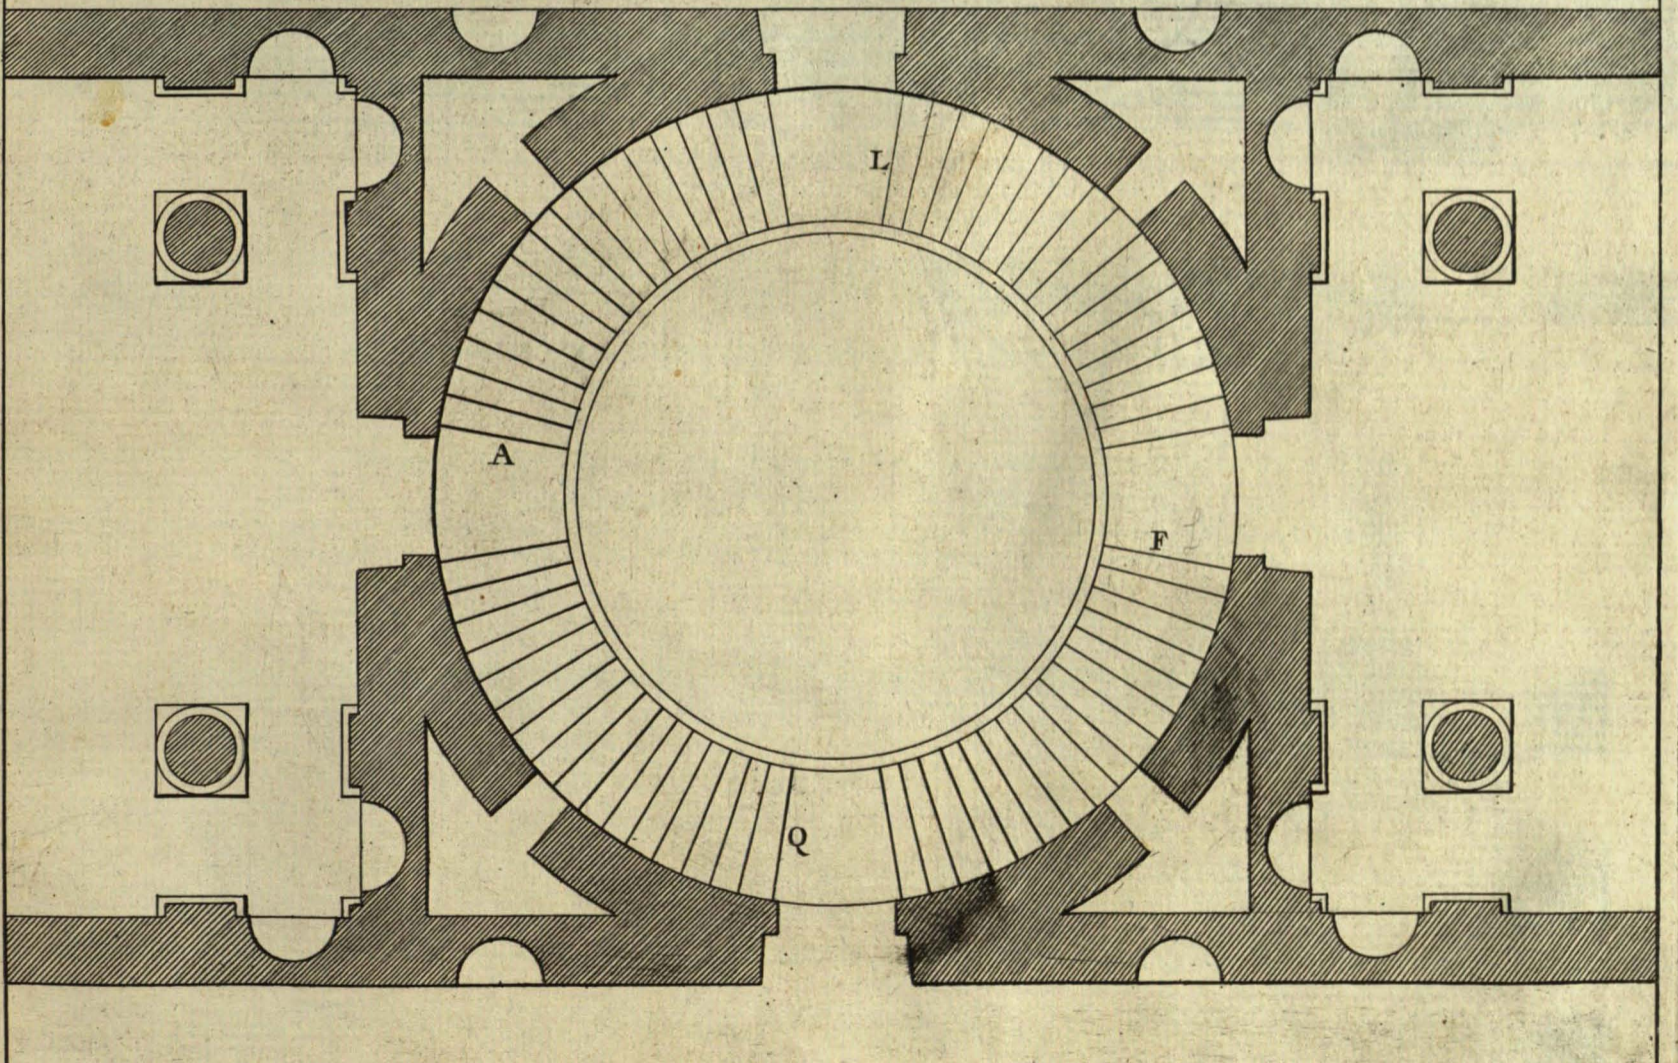

Giorgio Foscati Architet. inc.