


Abb. 142. DETAIL DES PORTALS.

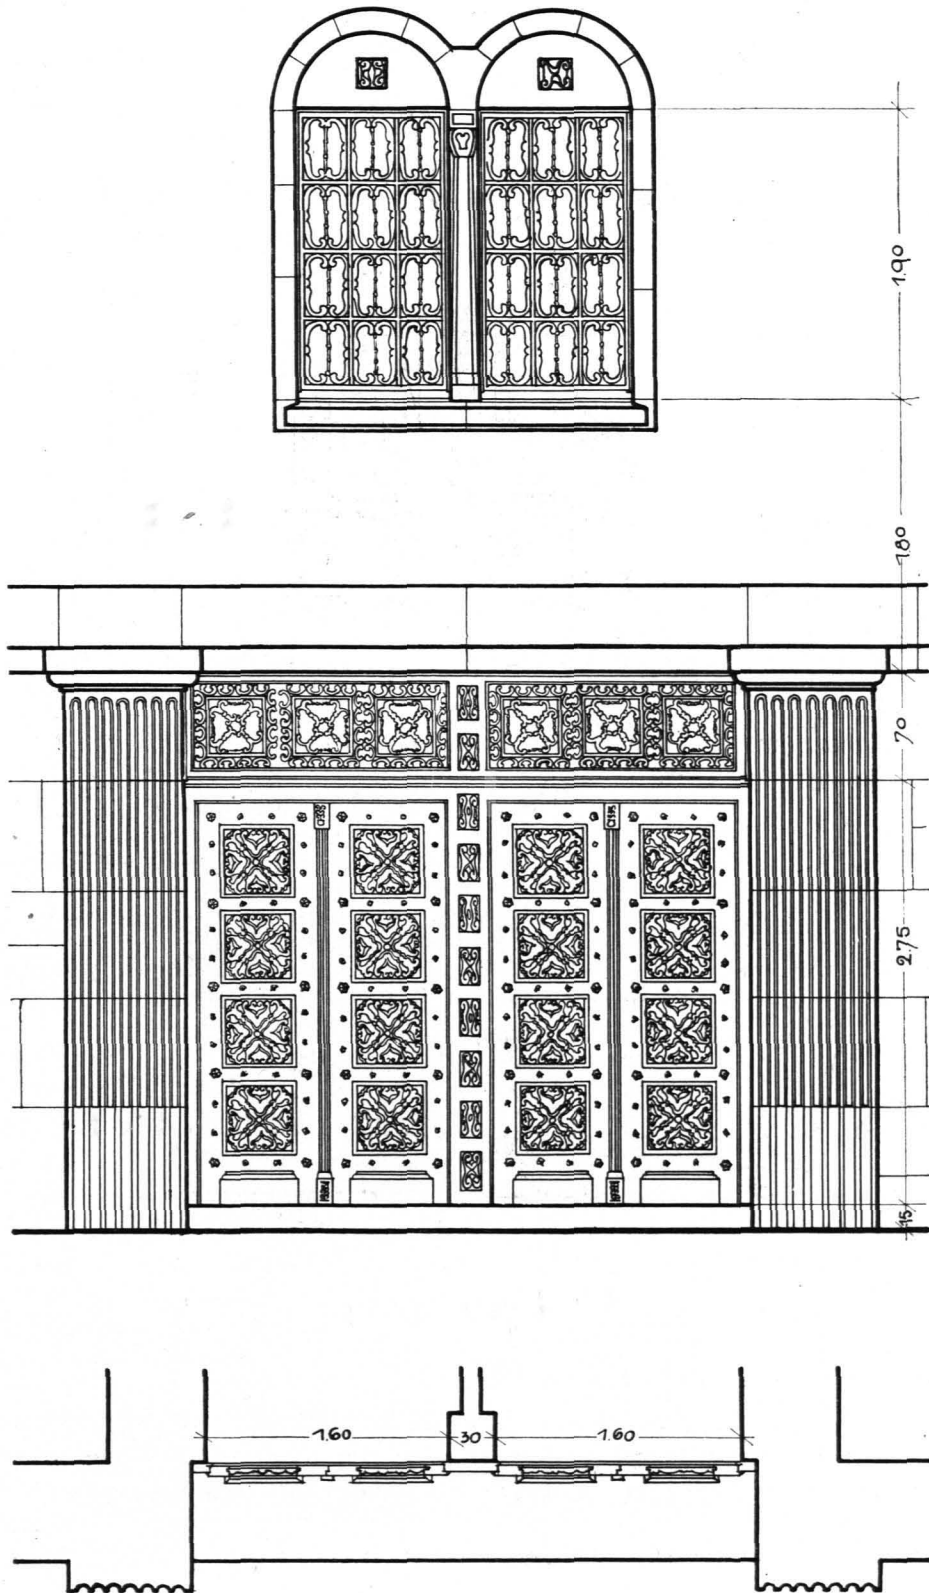

GRUNDRISS DES PORTALS.