


M. DCC. XL.

Tav. XIII.

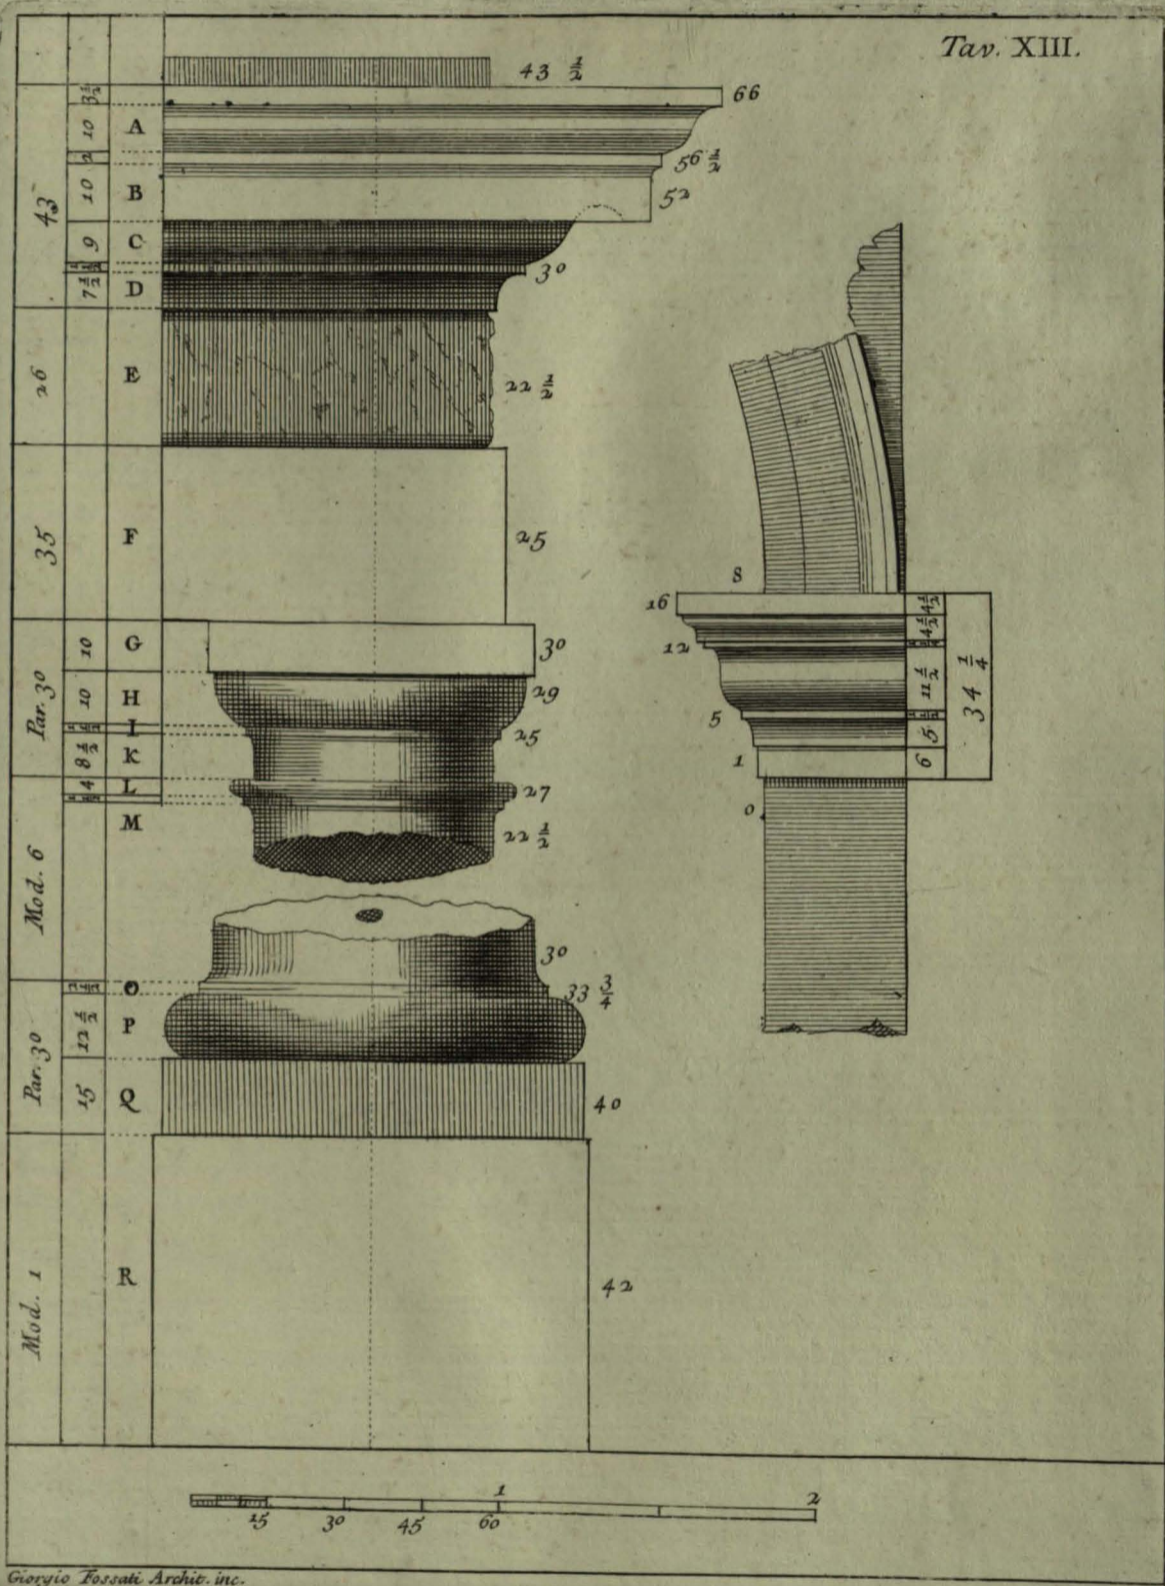

Giorgio Fossati Archt. inc.