
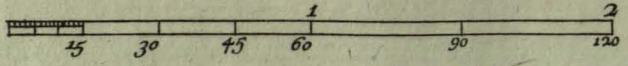


M. DCC. XL

Tav. XIV.

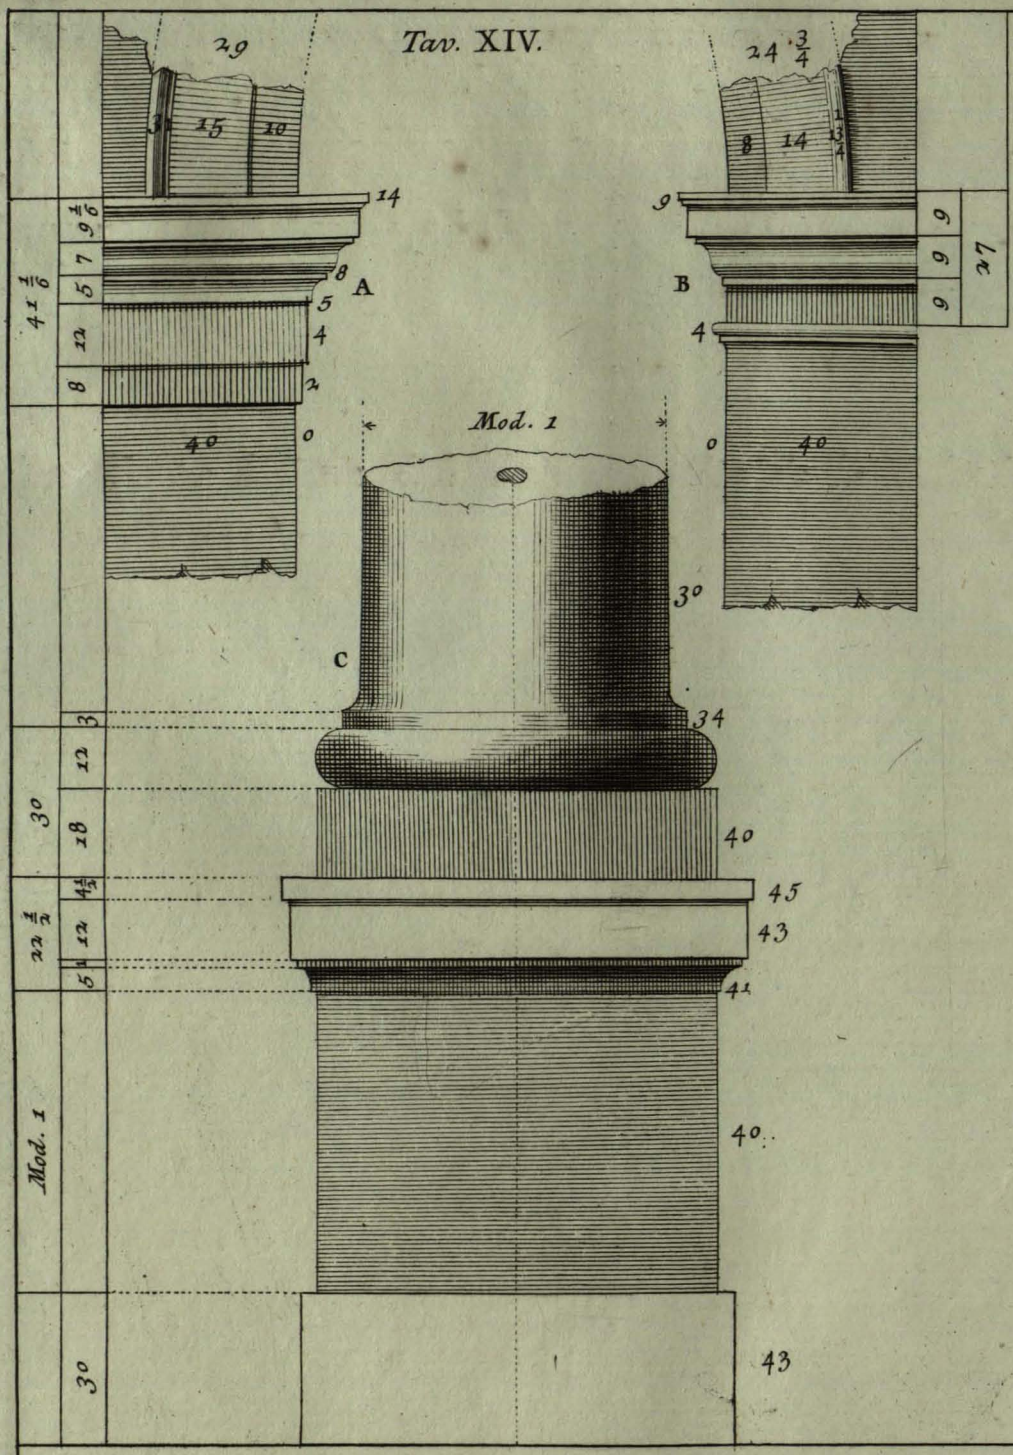

Giorgio Fossati Arch. inc.