


GLORIETTE IN SCHÖNBRUNN.

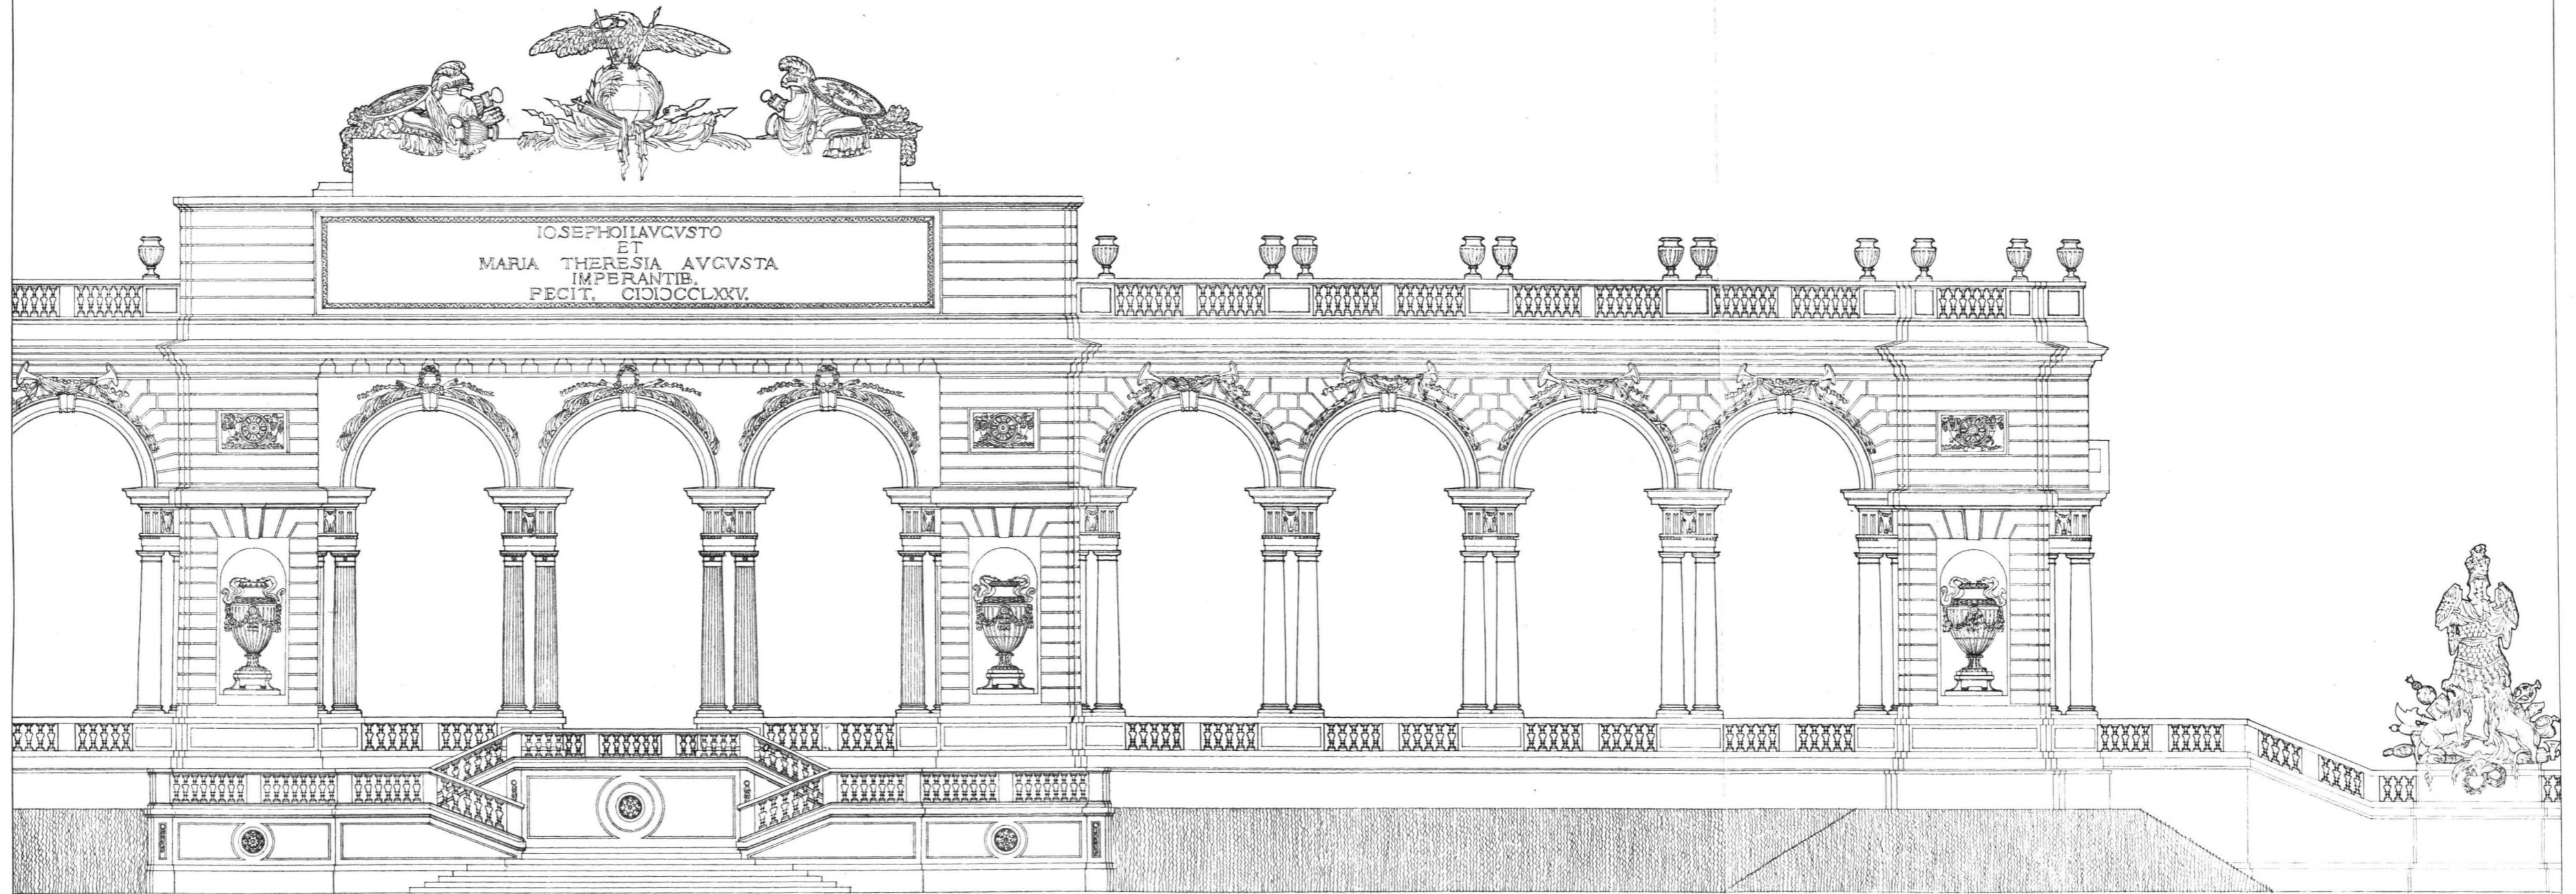

TAFEL XV SCHÖNBRUNN, GLORIETTE (S. 176)