

LEICESTER WATERWORKS.  
THOMAS HAWKSLEY, ENGINEER.

FILTERS AND PURE WATER TANK

FIG. 1.  
Plan

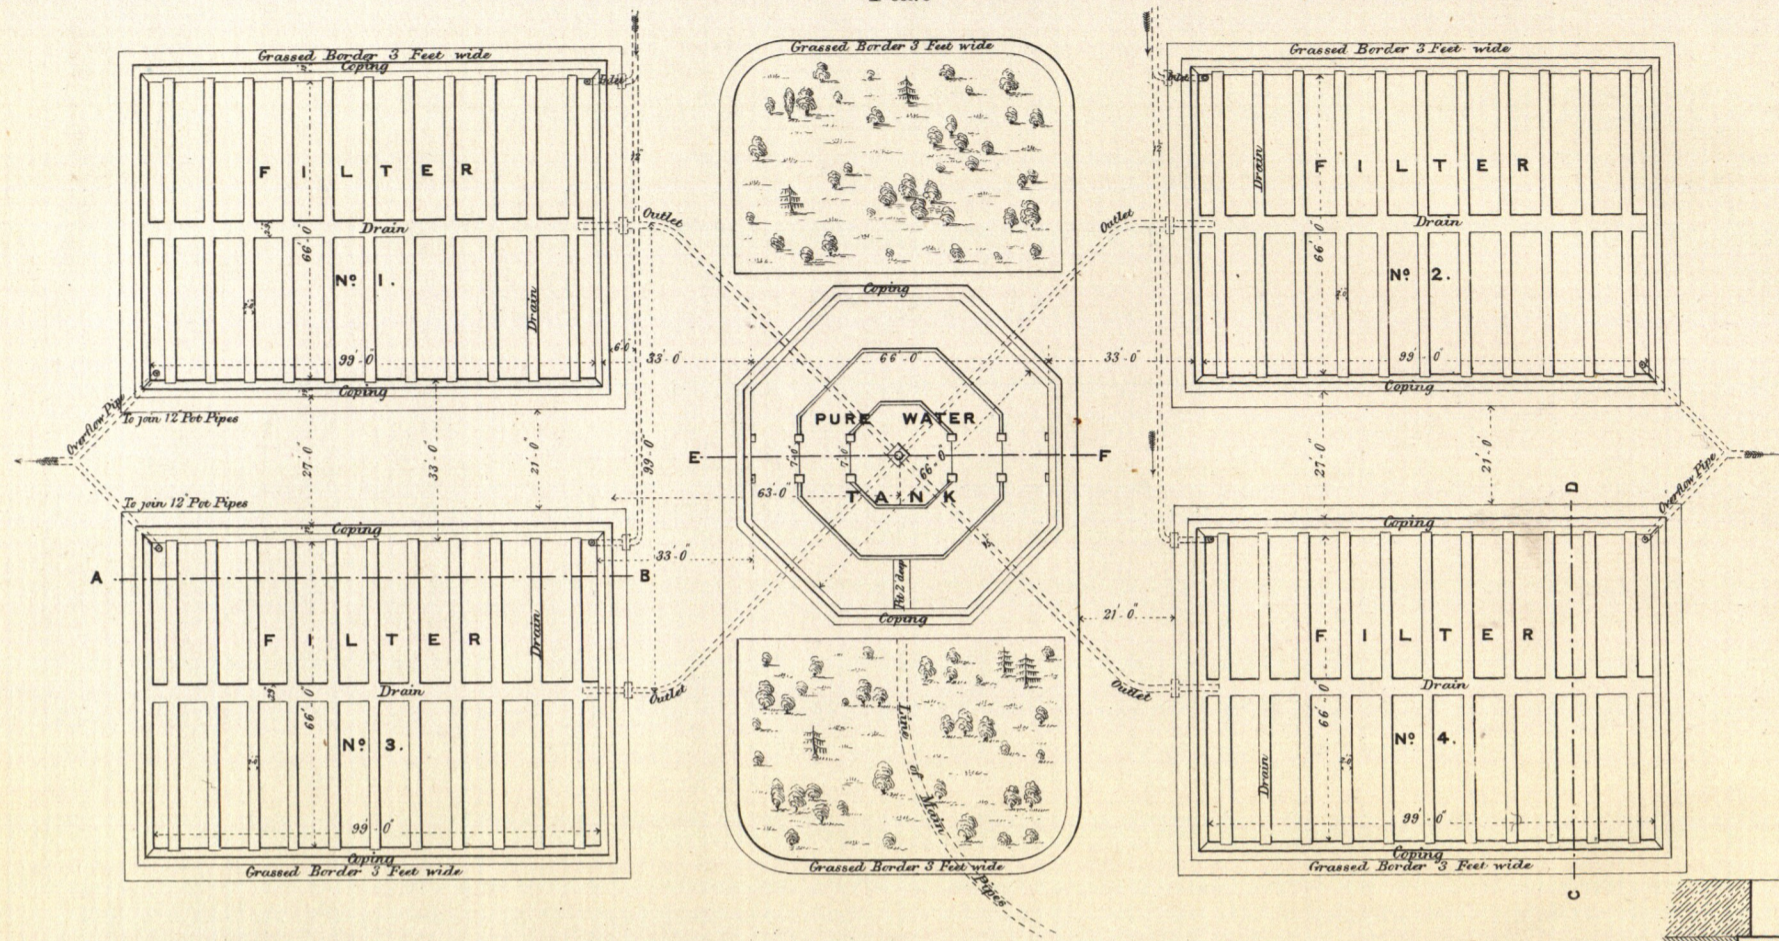


FIG. 2.  
Section on line A. B.

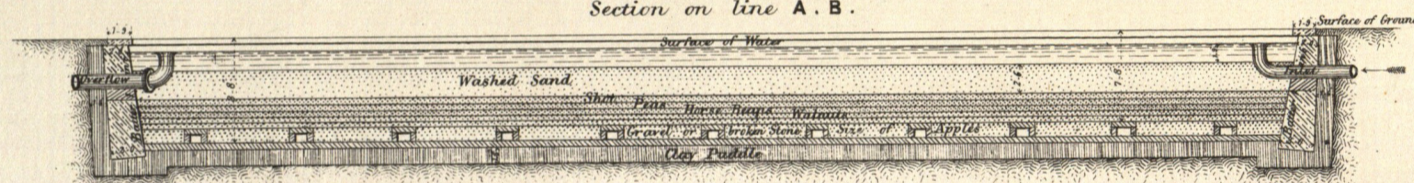


FIG. 5.  
Section on line A. B. enlarged

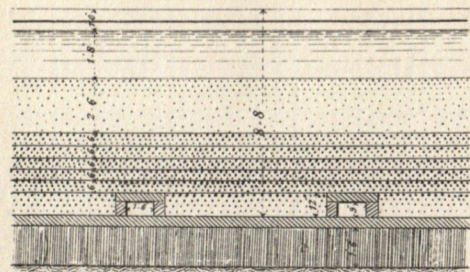


FIG. 3.  
Section on Line C. D.

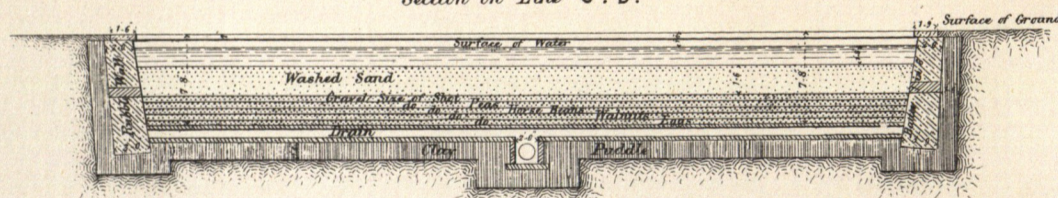


FIG. 6.  
Section on line C. D. enlarged



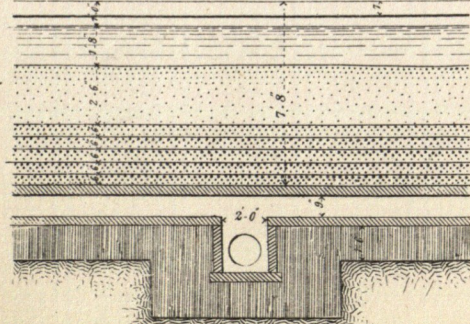


FIG. 4.  
Section on line E. F.

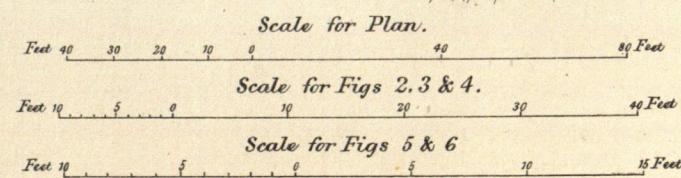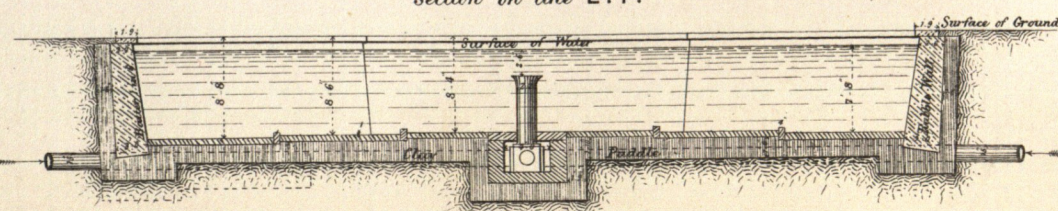

SPENCER'S PATENT CARBIDE FILTER.

FIG. 7.  
Longitudinal Section of Filter Bed

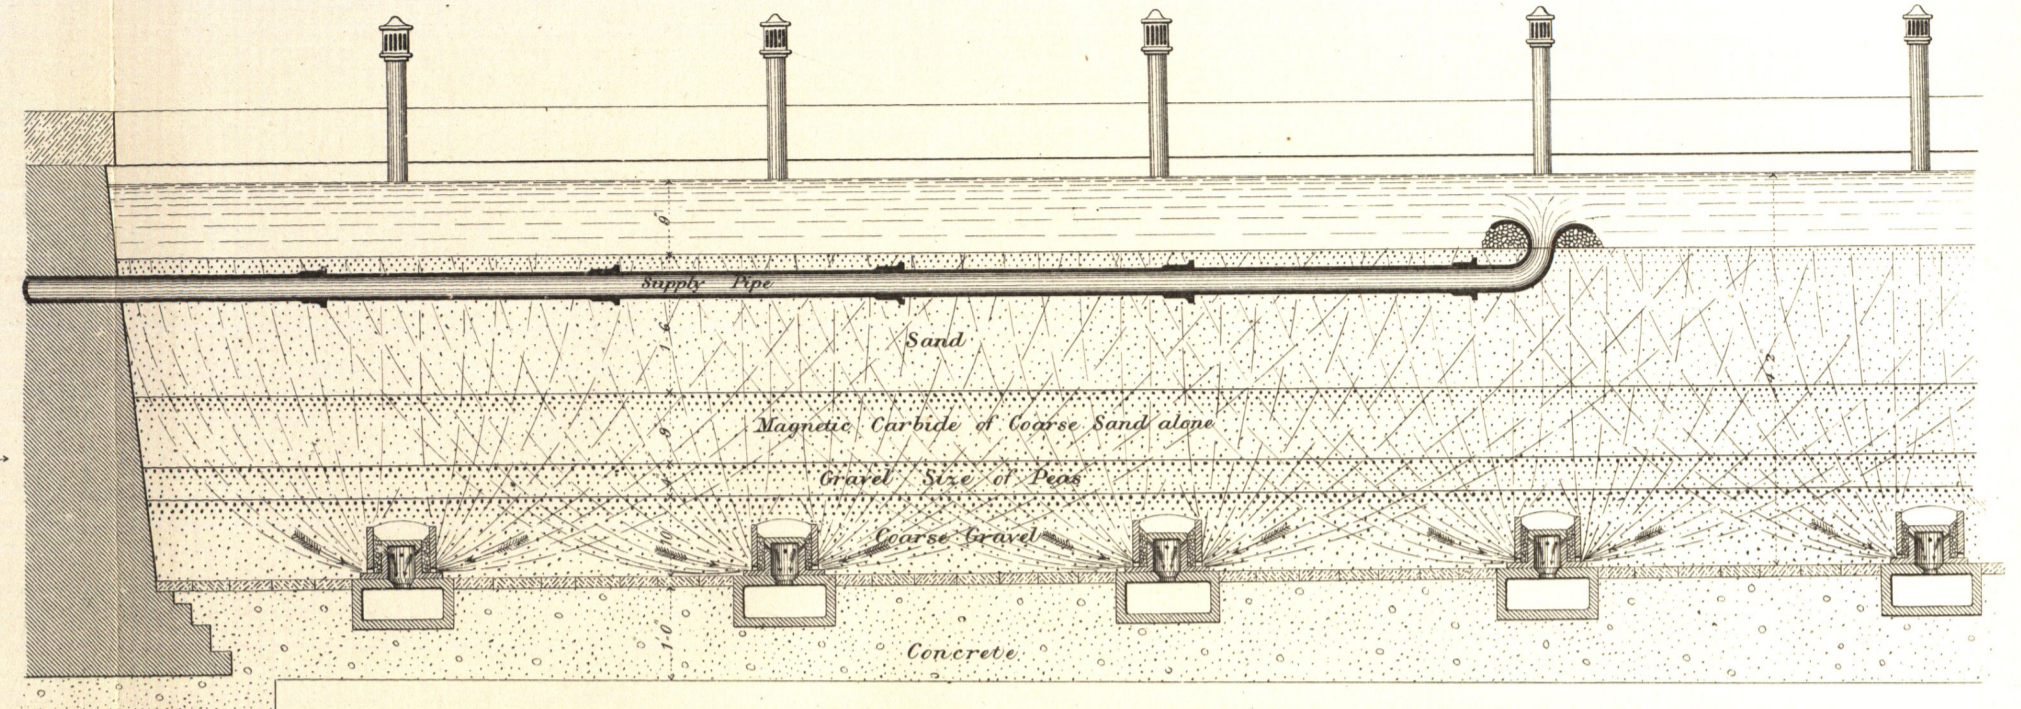


FIG. 8.  
Transverse Section of Filter Bed

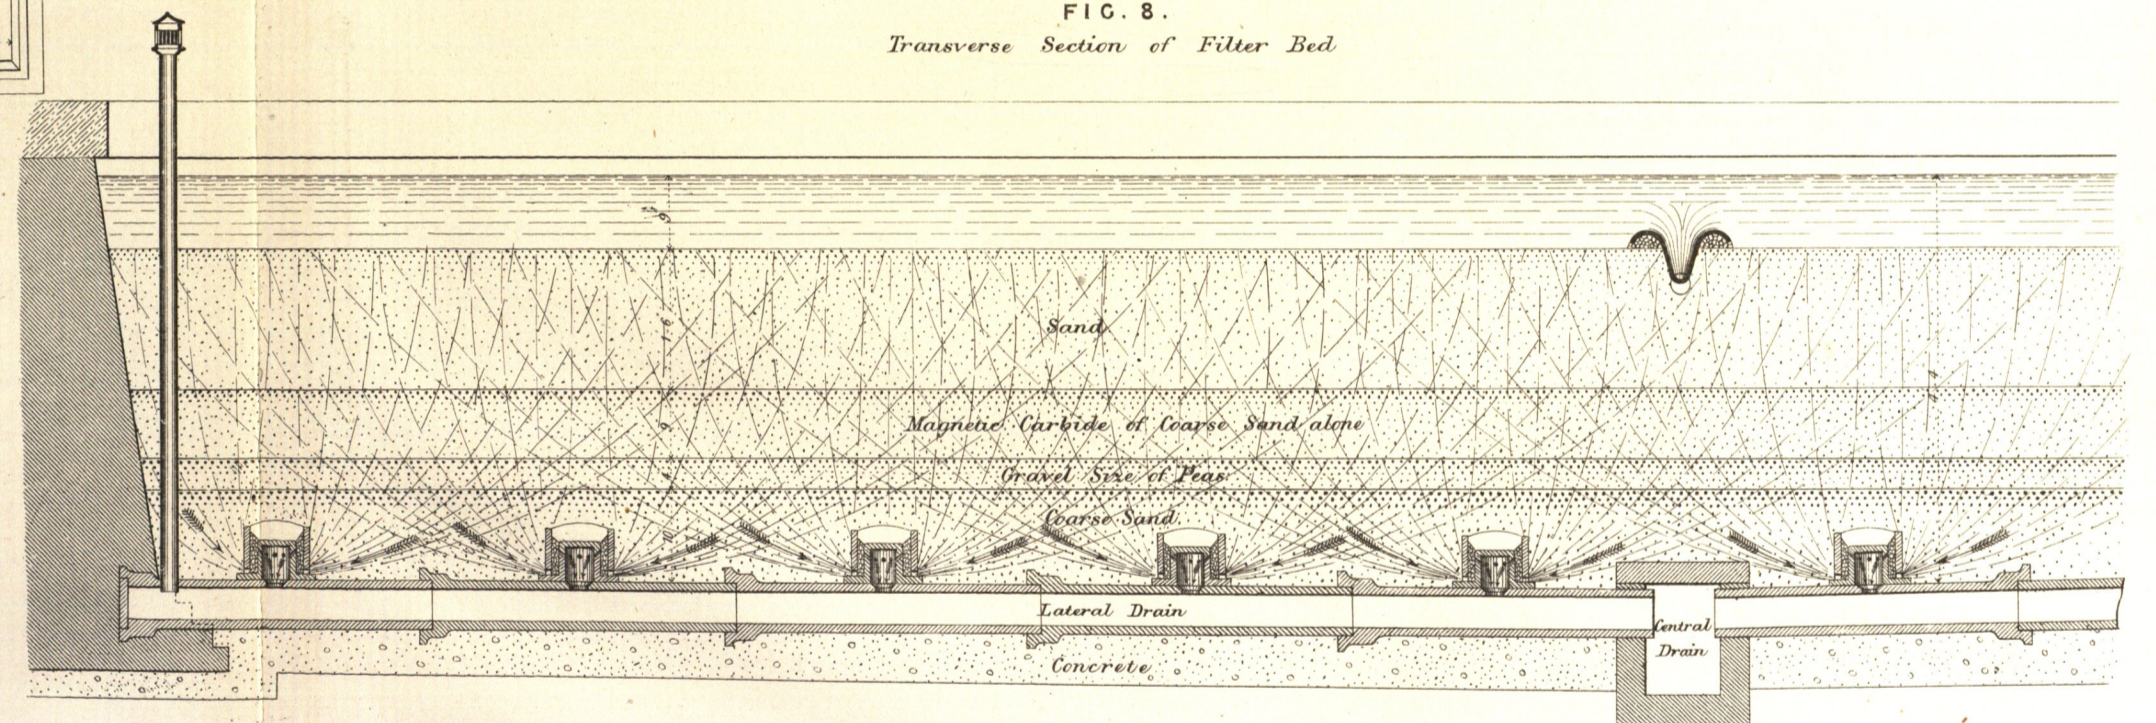


FIG. 9.  
Transverse Section of Part of Filter Bed enlarged

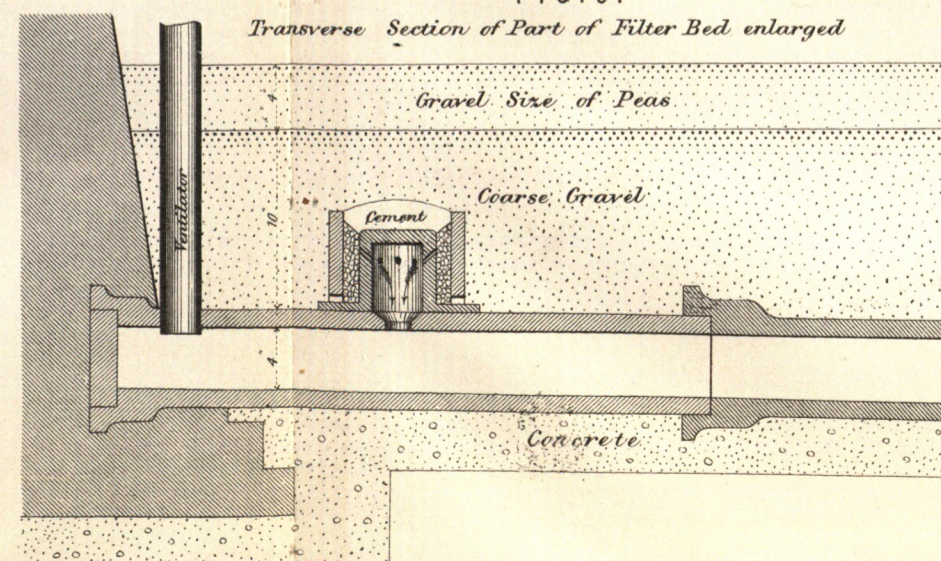


FIG. 10.  
Longitudinal Section of Part of Filter Bed enlarged

