
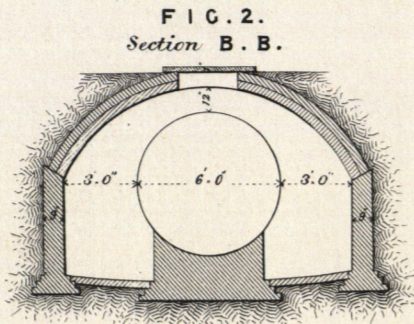


WROUGH IRON AIR VESSEL.
BOURNE WATERWORKS.

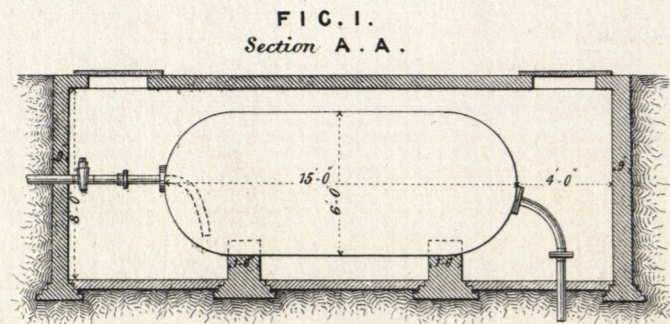

BALANCE VALVE.
HUSBAND'S PATENT.

FIG. 4.
Sectional Elevation.


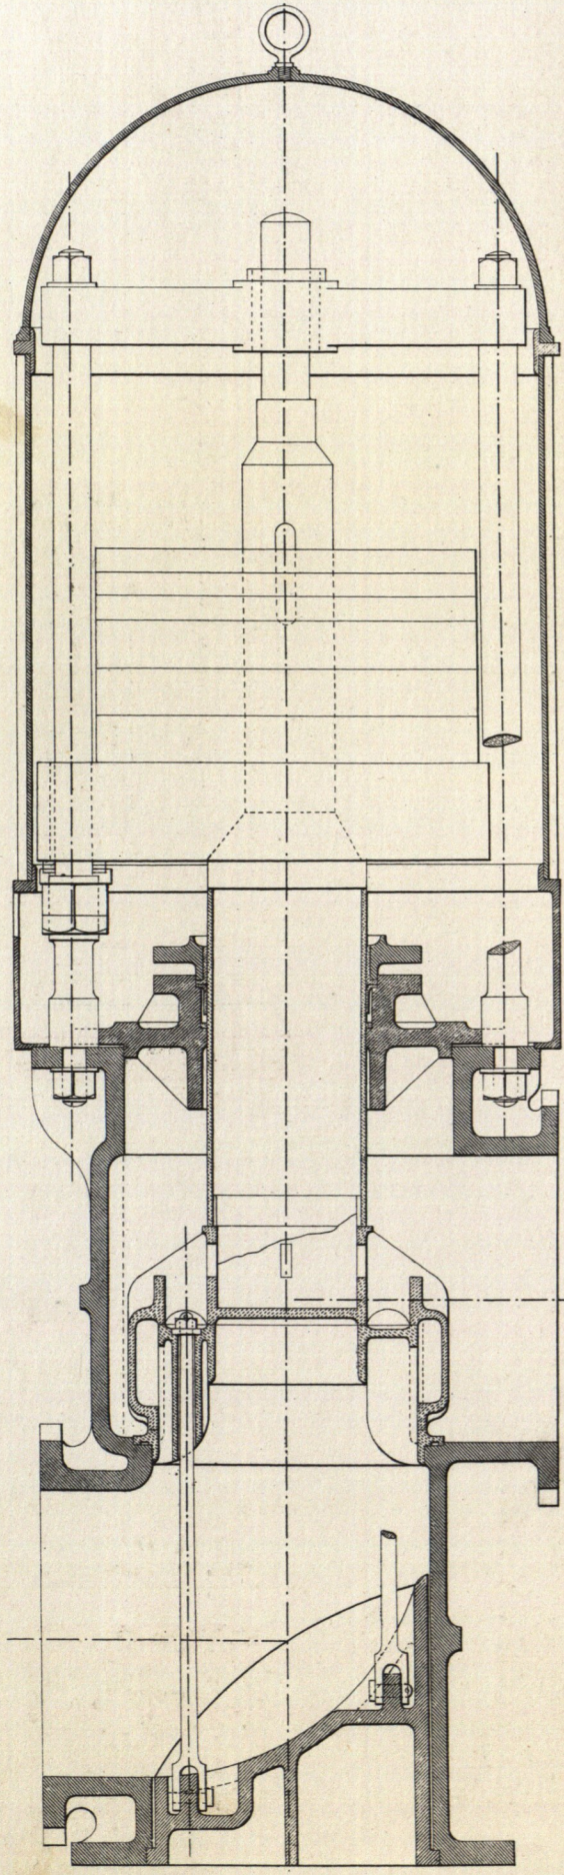


FIG. 3.
Sectional Plan.

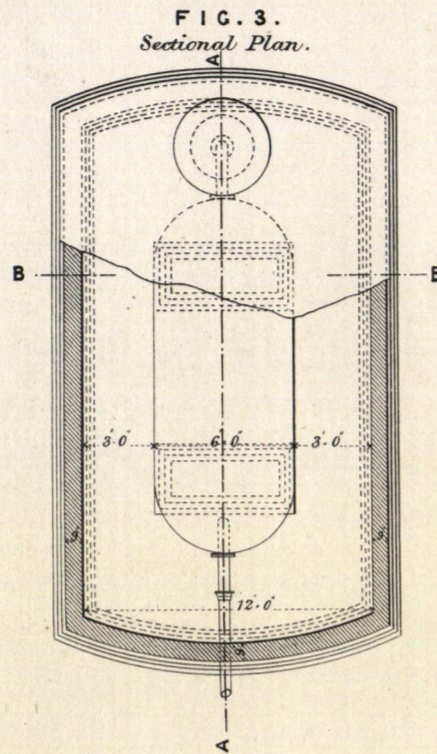

CAST IRON AIR VESSEL.
TROWBRIDGE WATERWORKS.

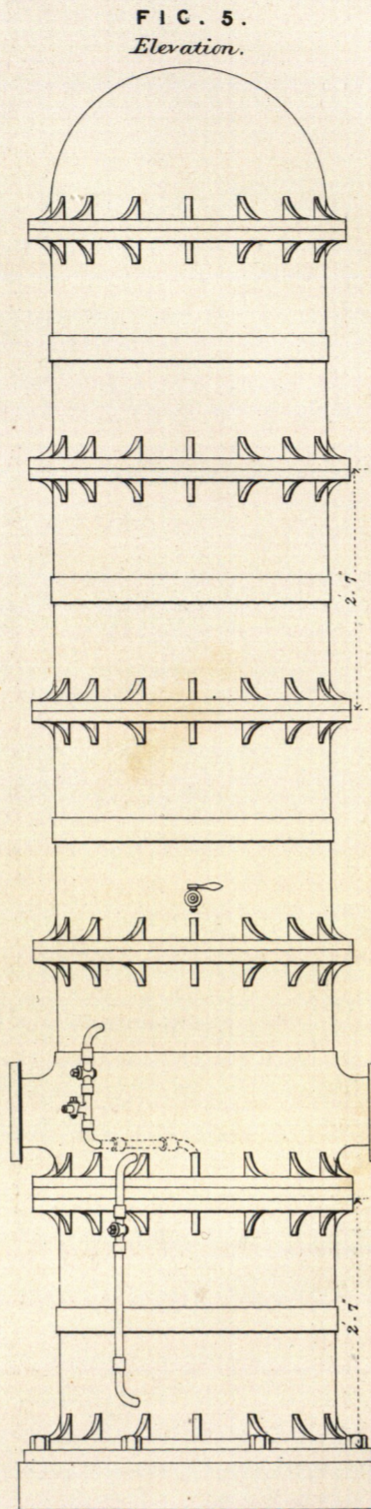


FIG. 6.
Section A. A.

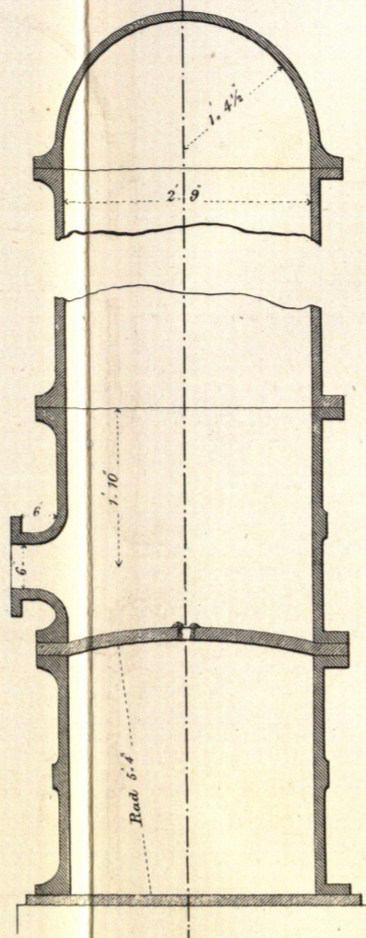


FIG. 7.
Plan on Top. Sectional Plan

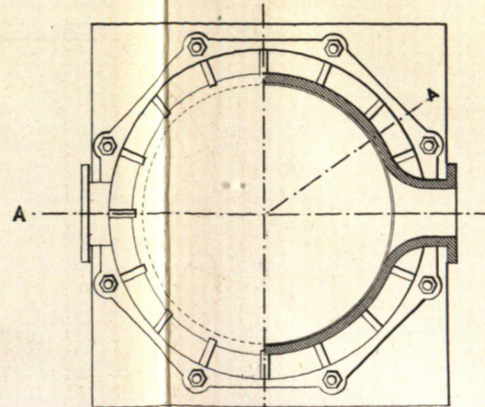


FIG. 8.
Diagram shewing arrangement of
charging air vessels.




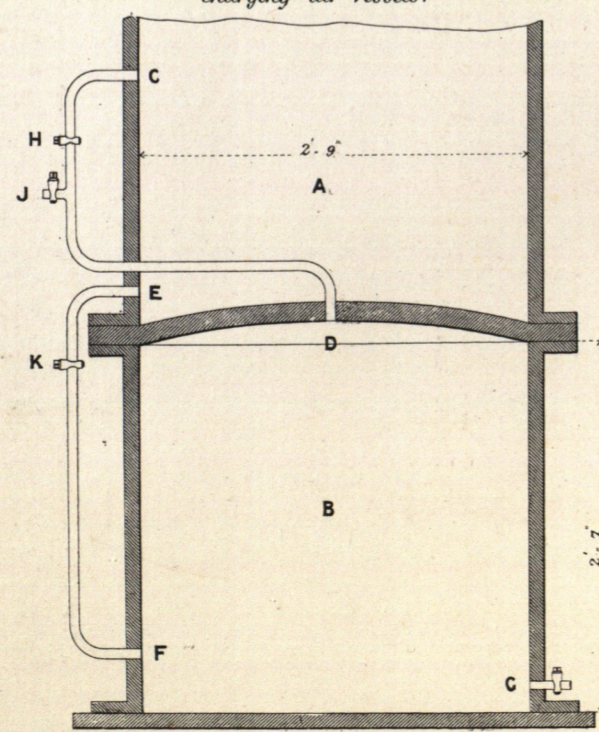


FIG. 10.
Sectional Plan.

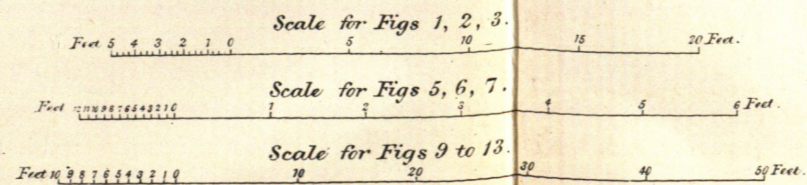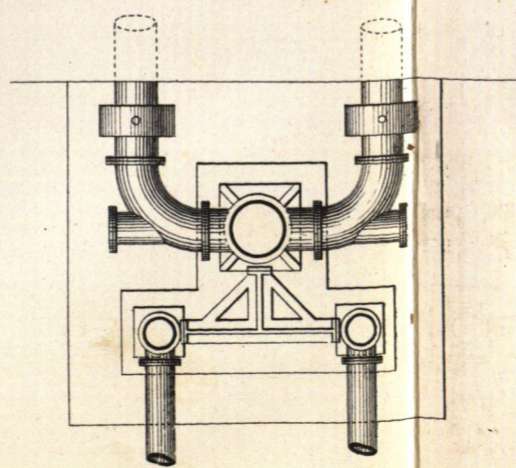

STAND PIPE.
SOUTHWARK AND VAUXHALL WATERWORKS.

FIG. 9.
Elevation.

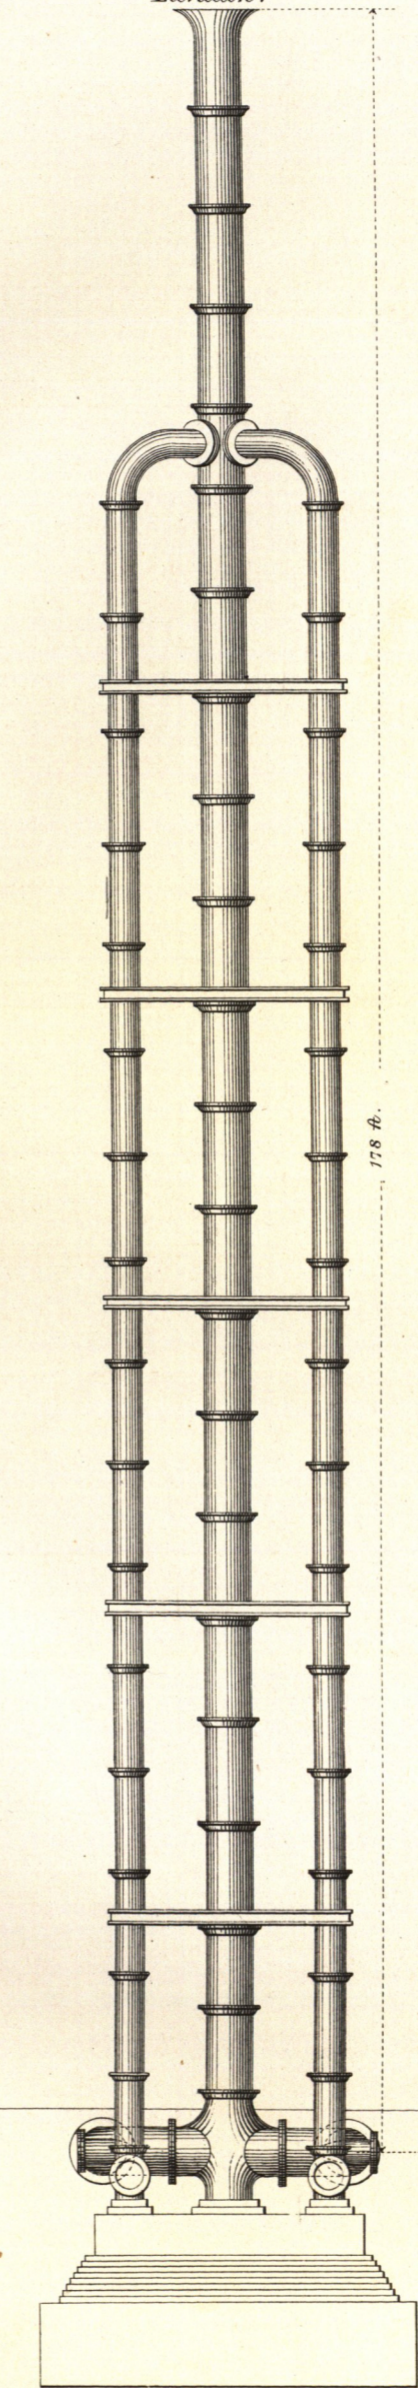

STAND PIPE TOWER &c.
GRAND JUNCTION WATERWORKS.

FIG. 11.
Sectional Elevation.

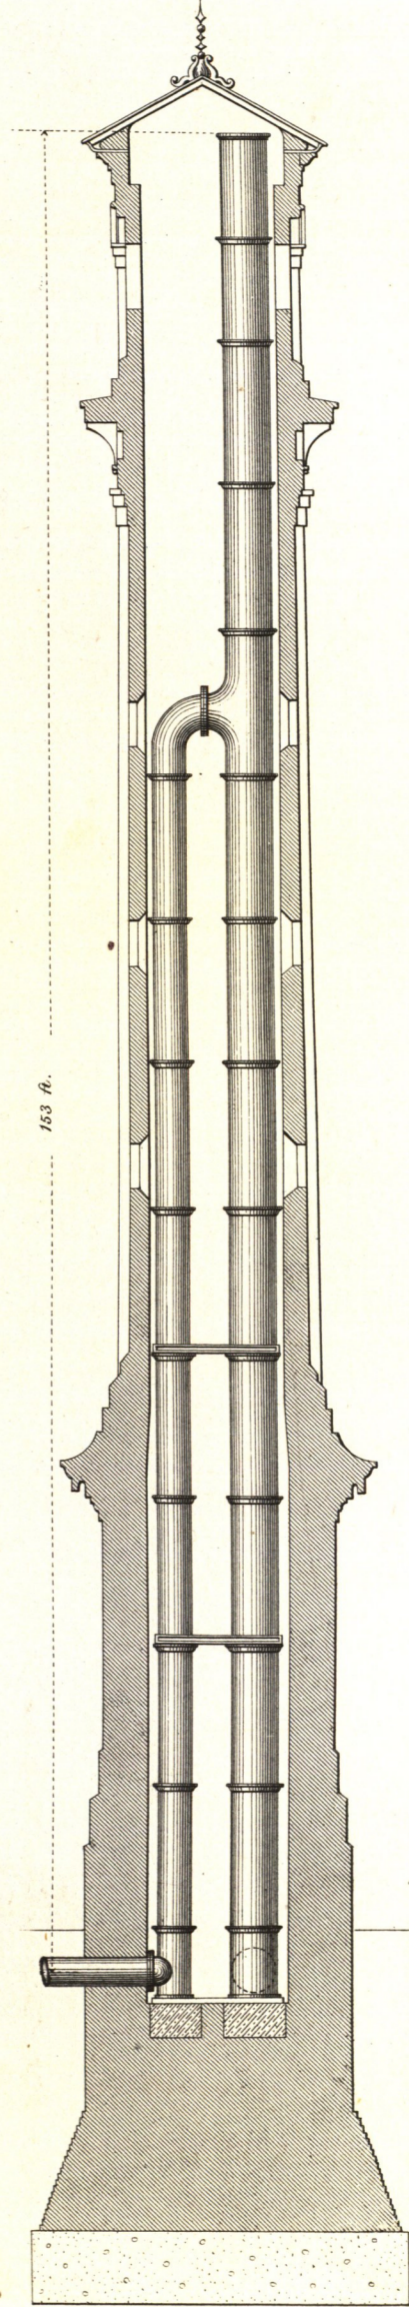


FIG. 12.
Elevation.

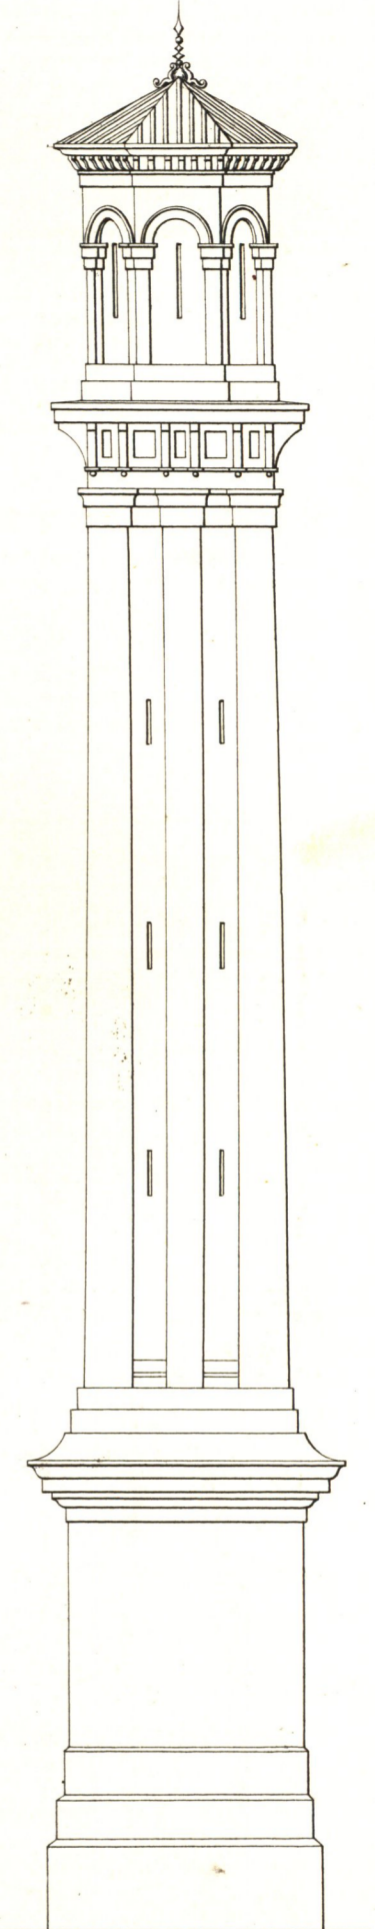


FIG. 13.
Sectional Plan.

