

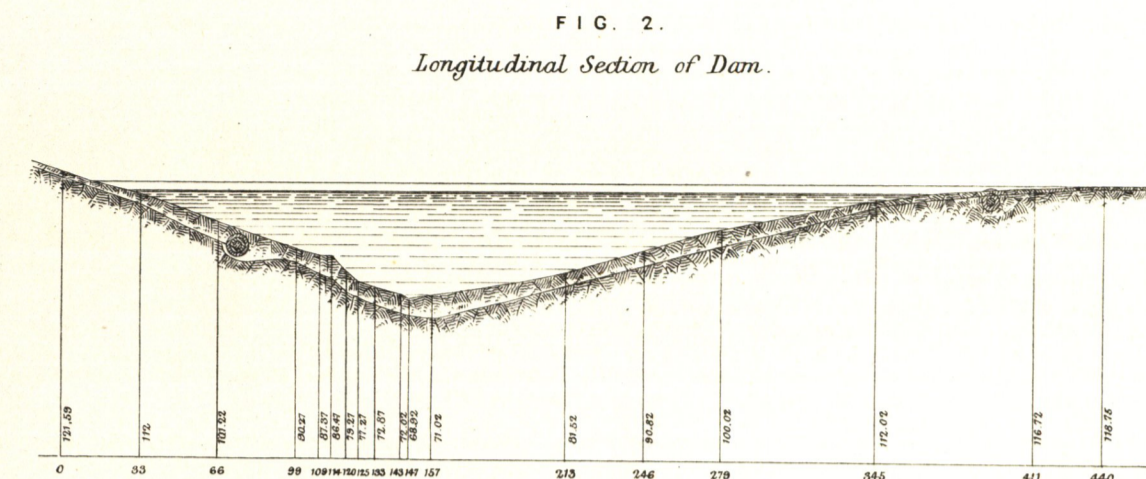



BIDEFORD WATERWORKS.

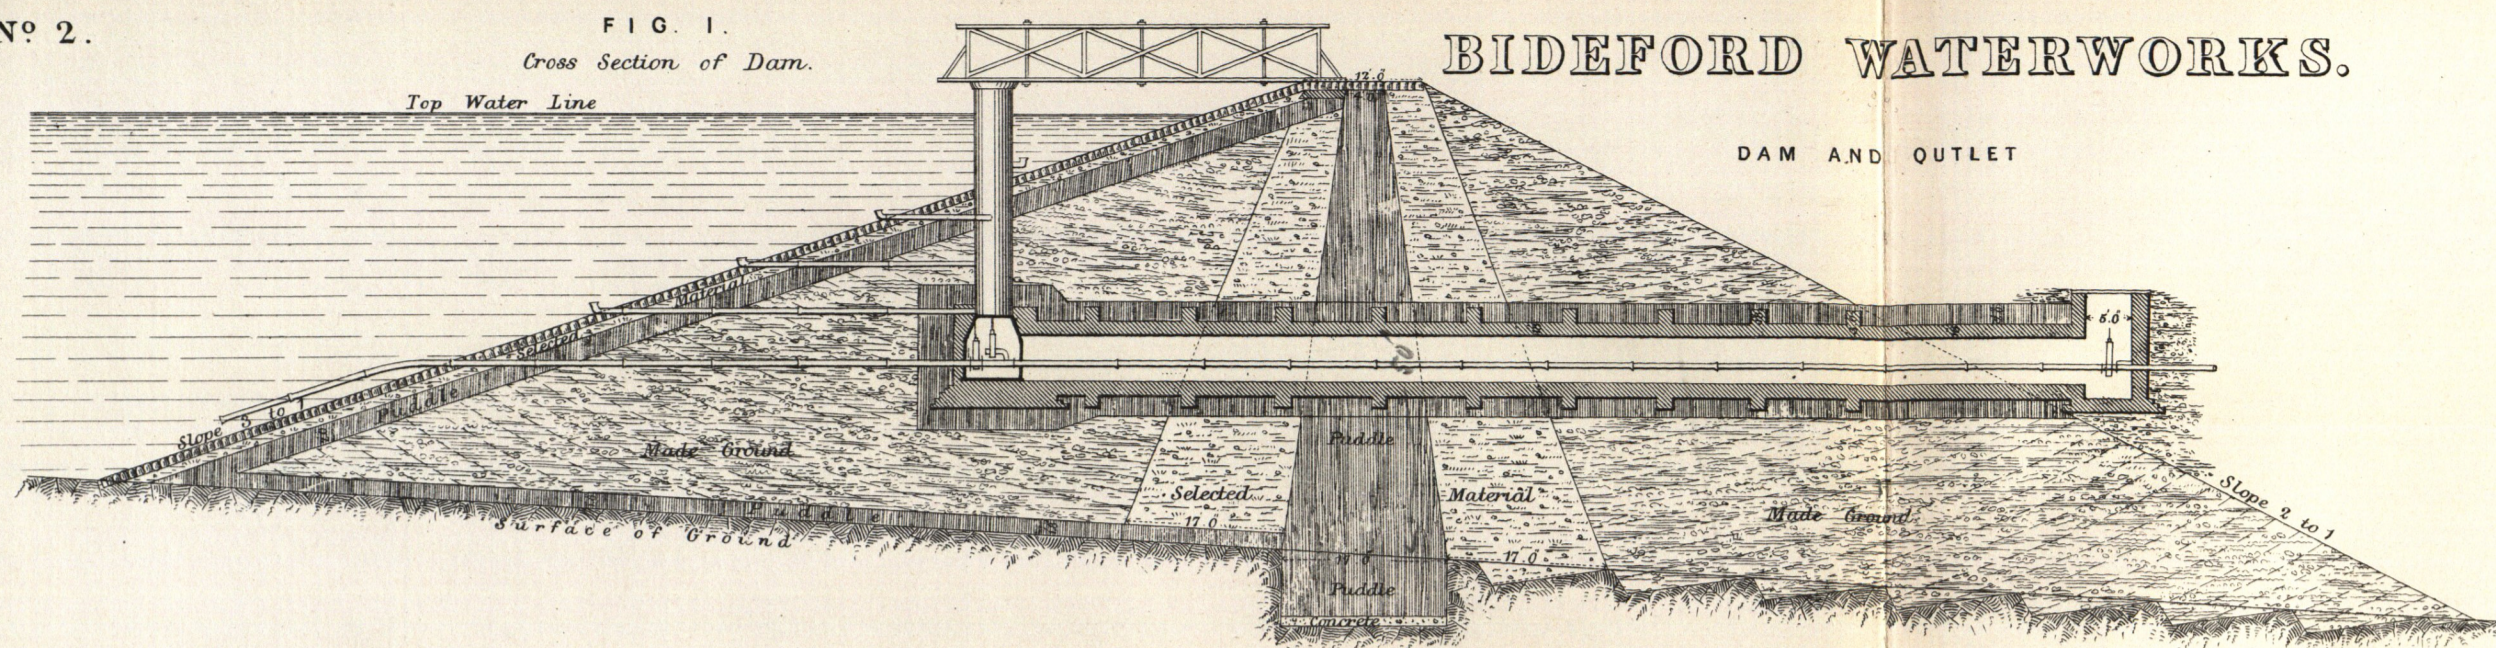


VALVE WELL.

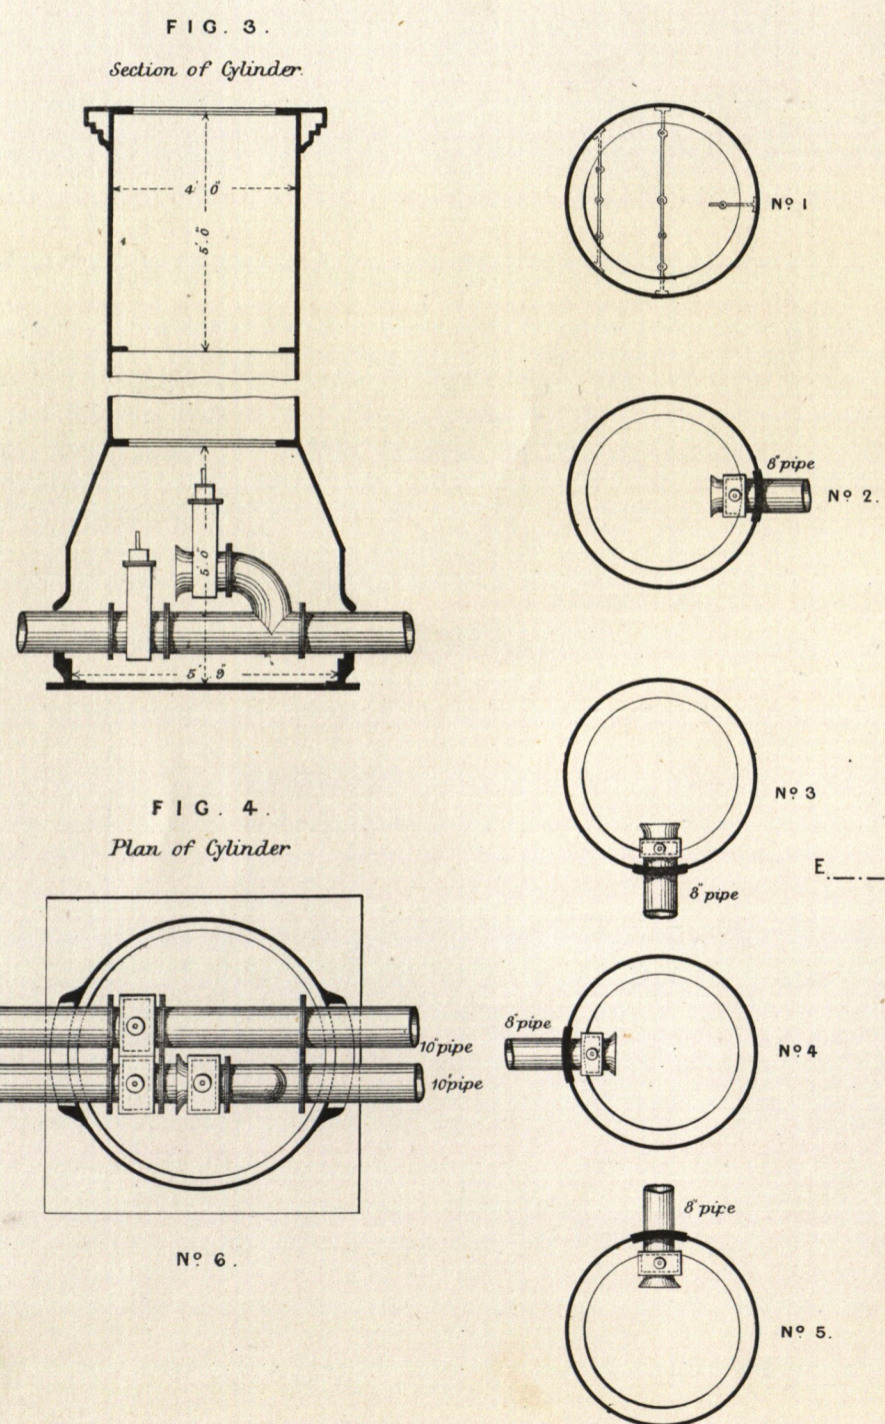

OVERFLOW WEIR.

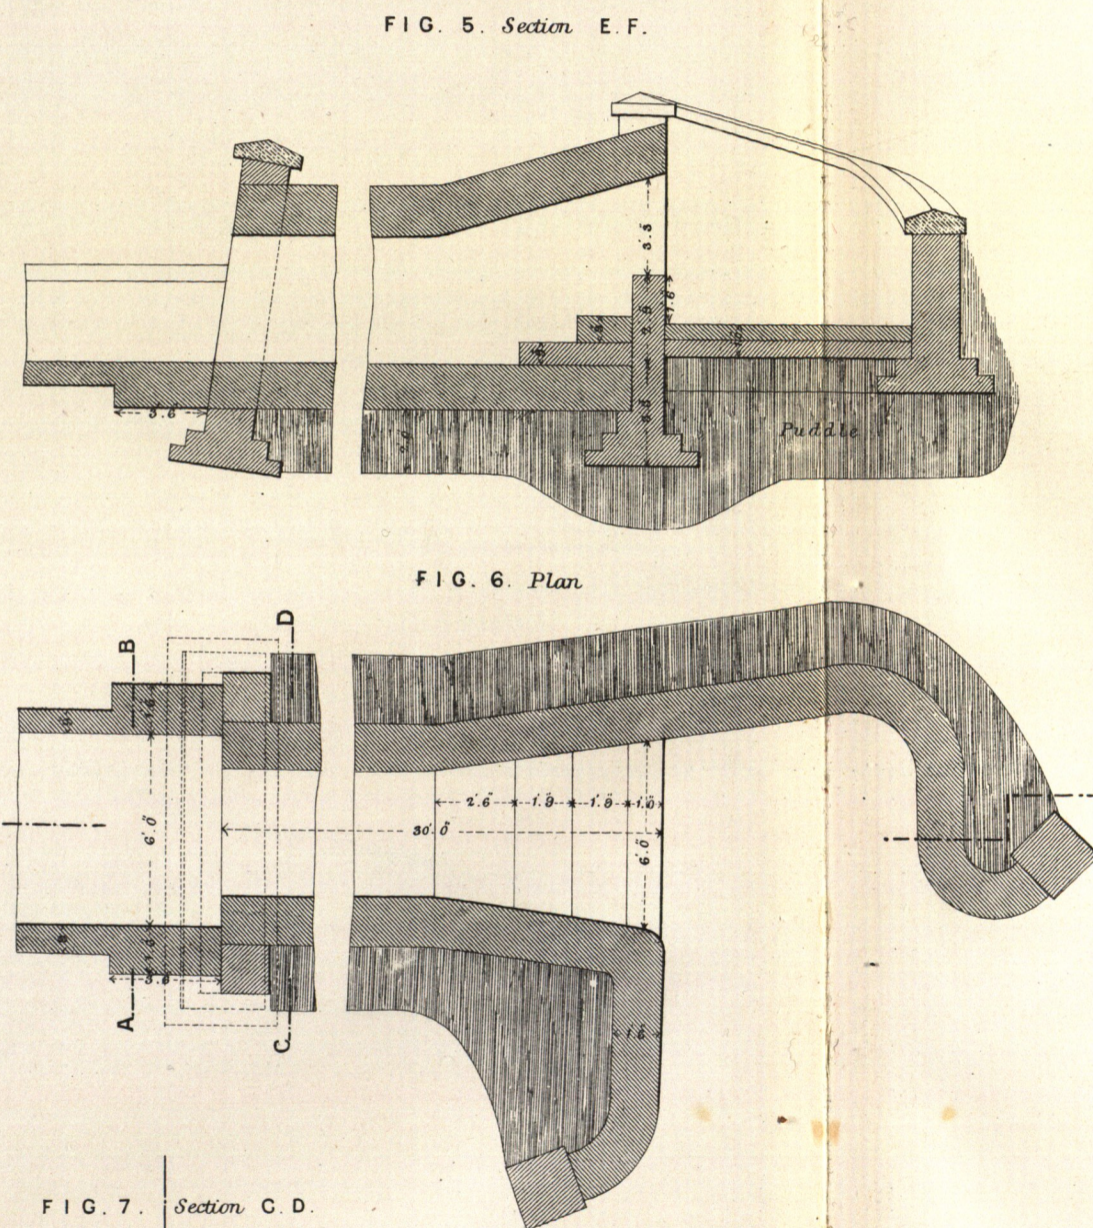

PIPE CULVERT

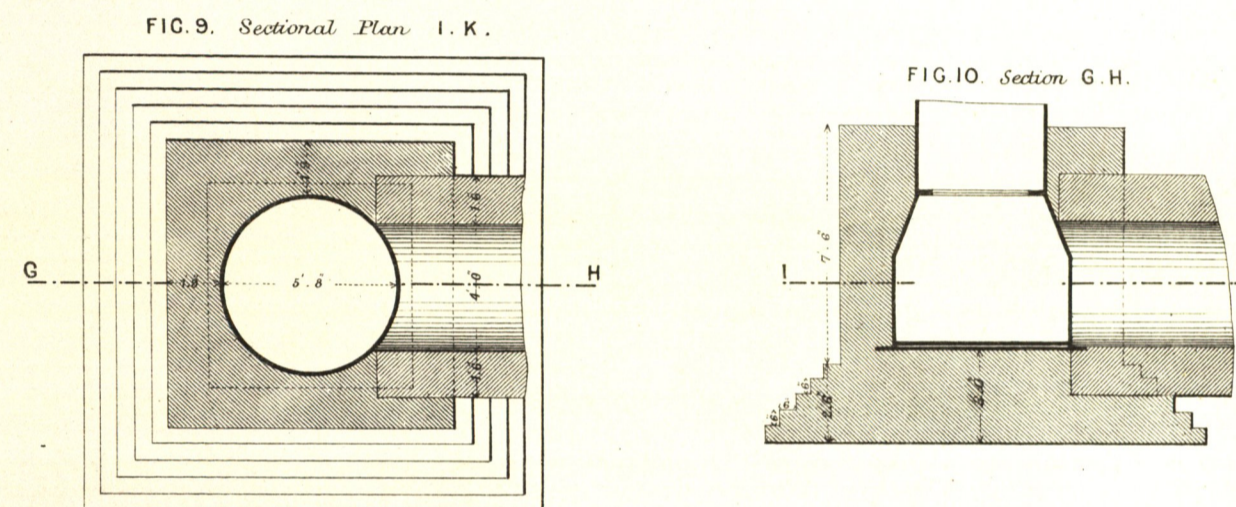

BRIDGE AT DAM

