
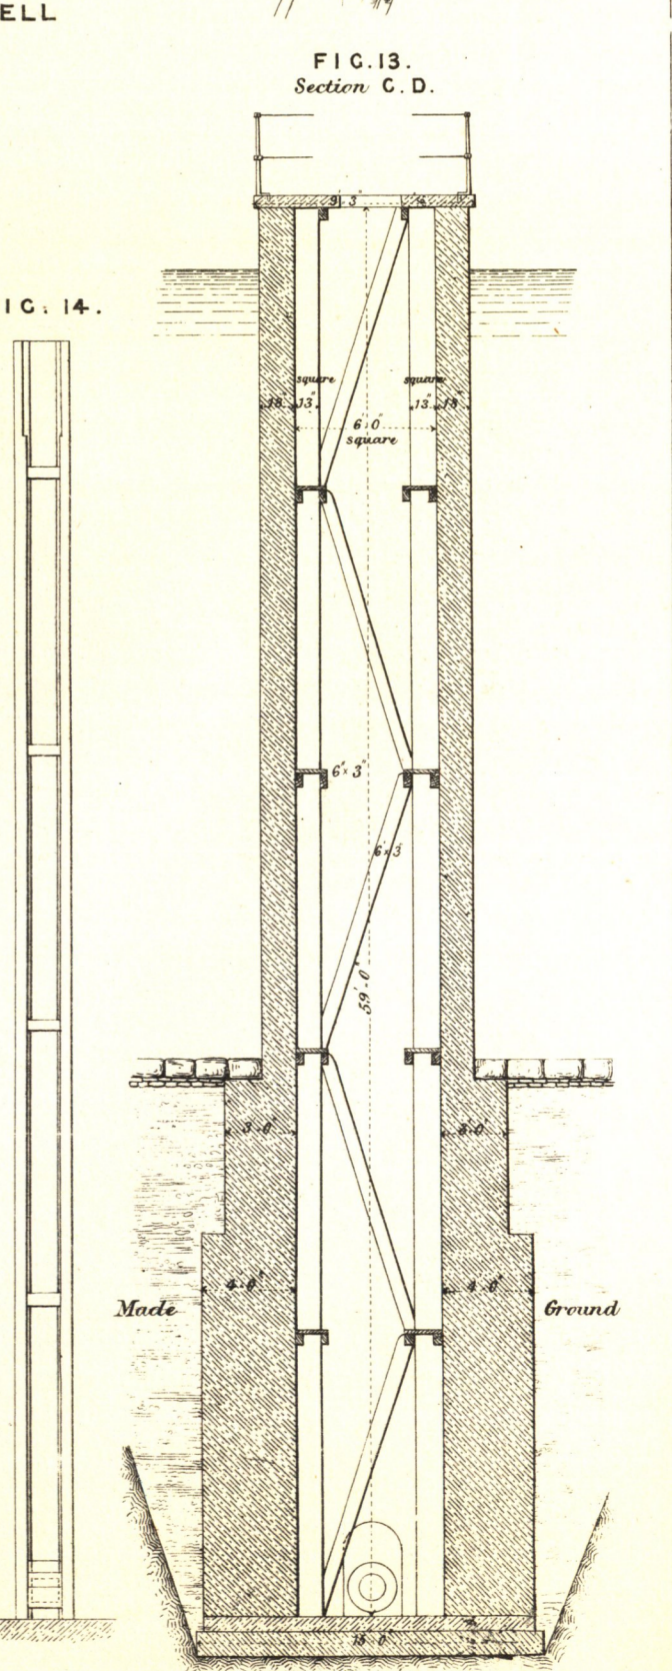
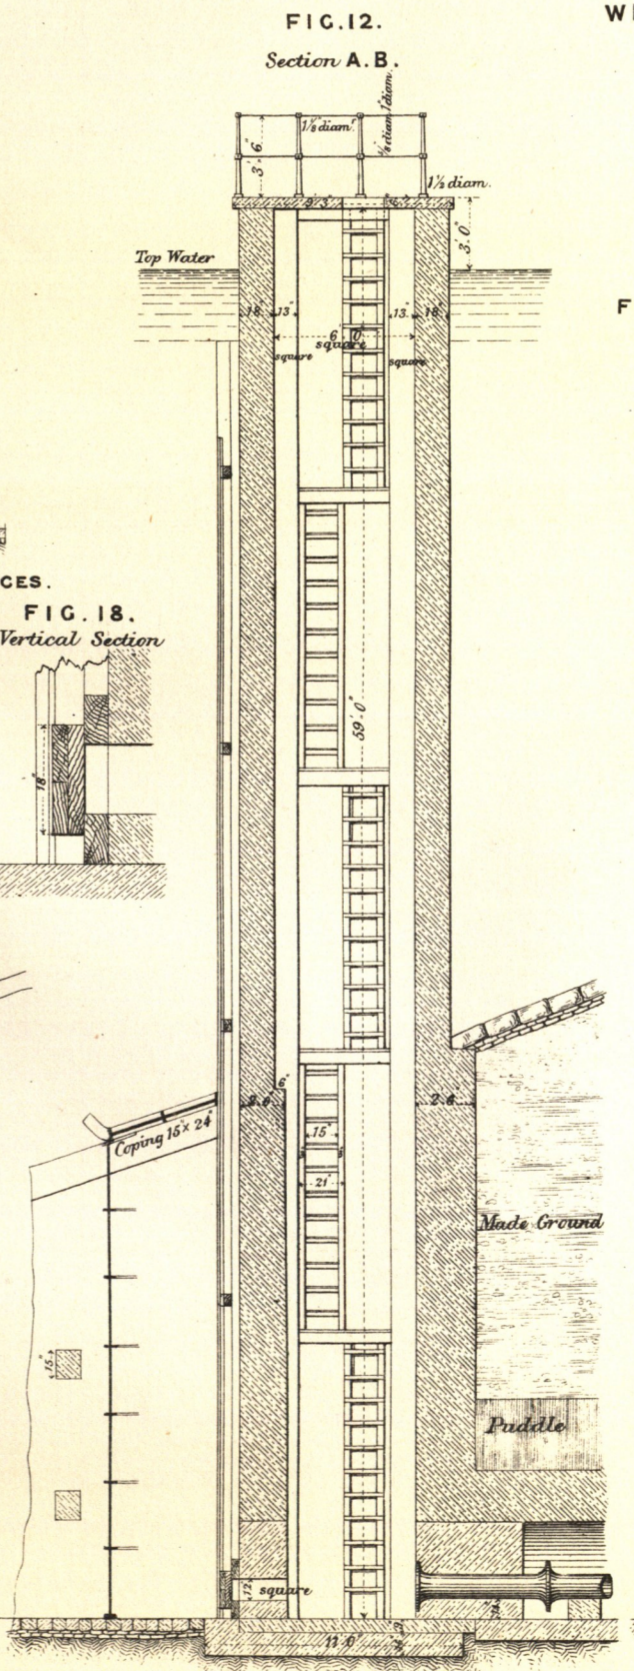
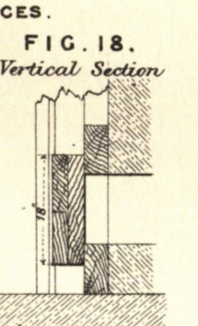
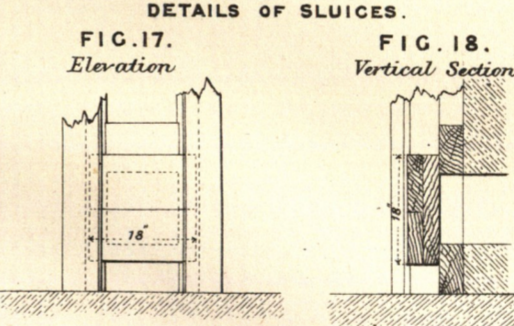


FIG. 9. Plan

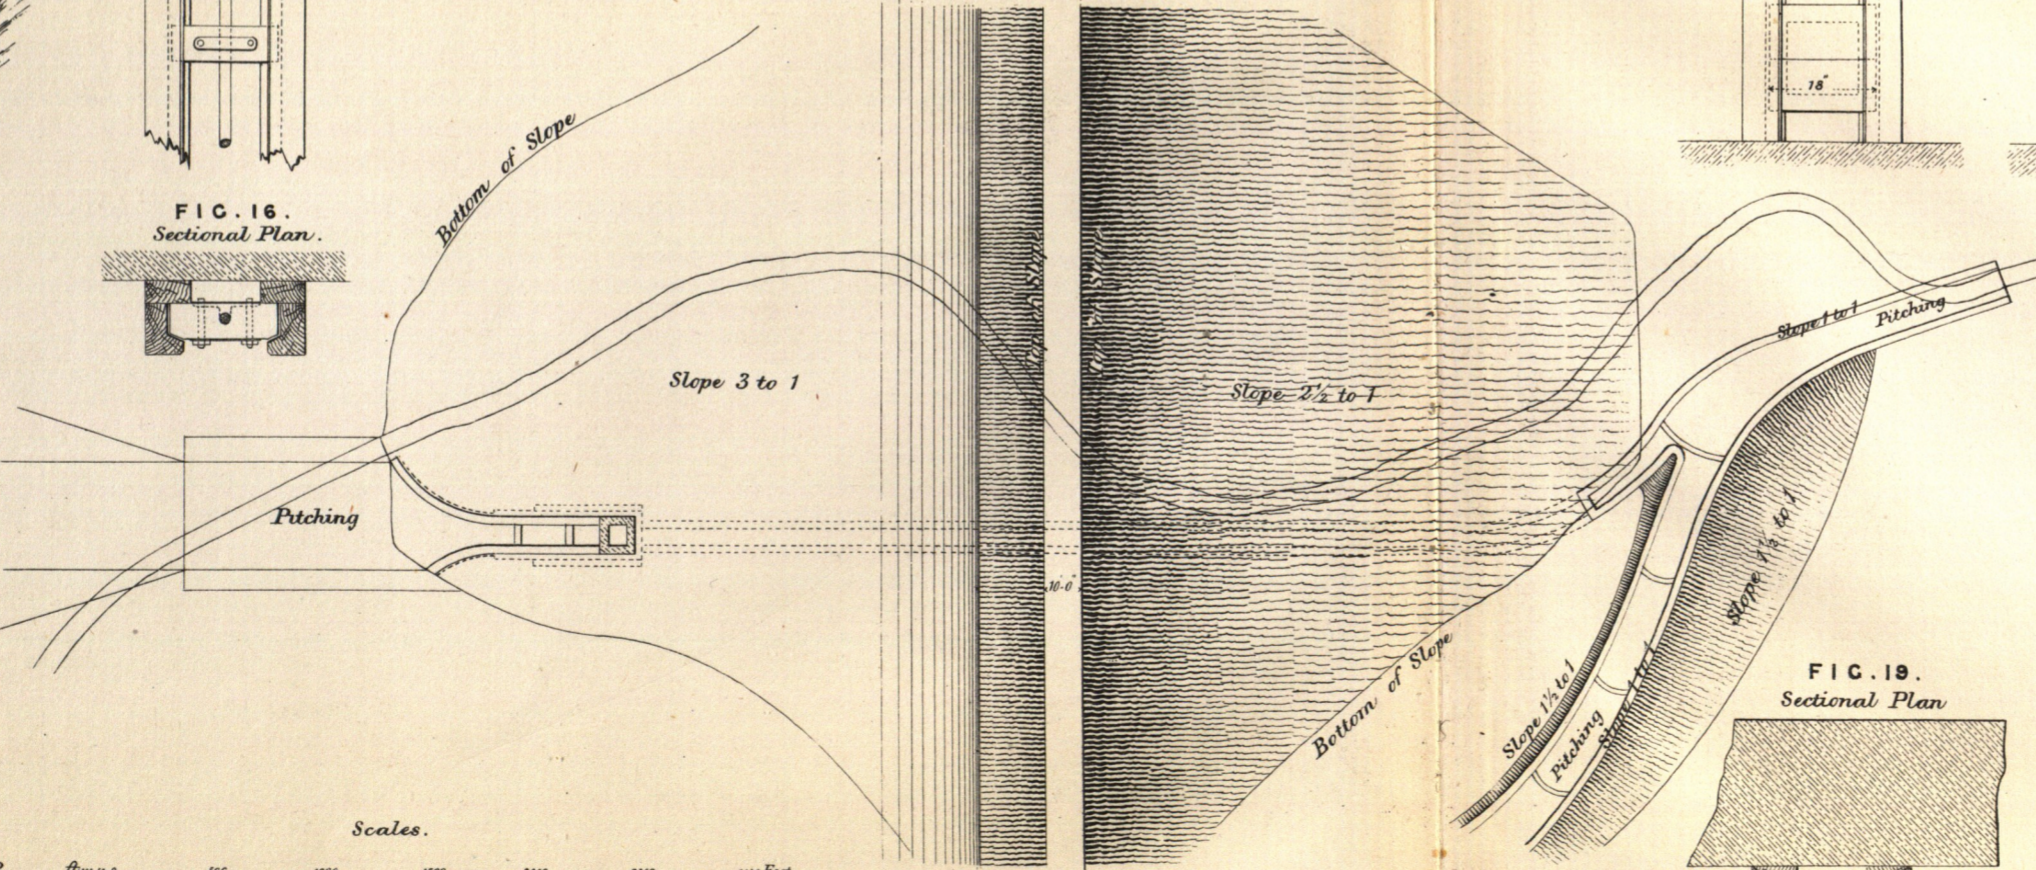

Scales.
 Fig^s 1, 2. Feet 0 50 100 150 200 250 300
 Fig^s 3 to 9. Feet 0 50 100 150 200 250 300
 Fig^s 10 to 14. Inches 0 5 10 15 20 25 30
 Fig^s 15 to 19. Inches 0 2 4 6 8 10 12 14 16 18 20