

FOREBAY TO UPPER RESERVOIR

FIG. 8.

Plan of Grating



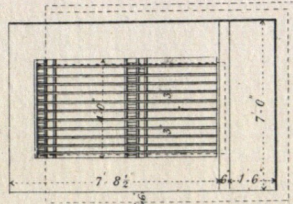


FIG. 9.

Section of Forebay and Grating

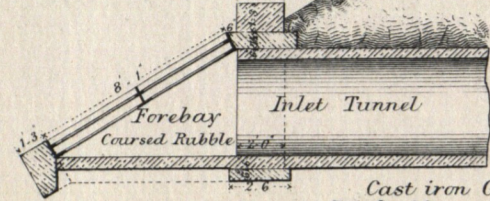

Cast iron Girder to support Grating

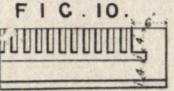

WASTE WEIR DEAN HEAD LOWER RESERVOIR

FIG. 3.  
General Plan.

Roadway

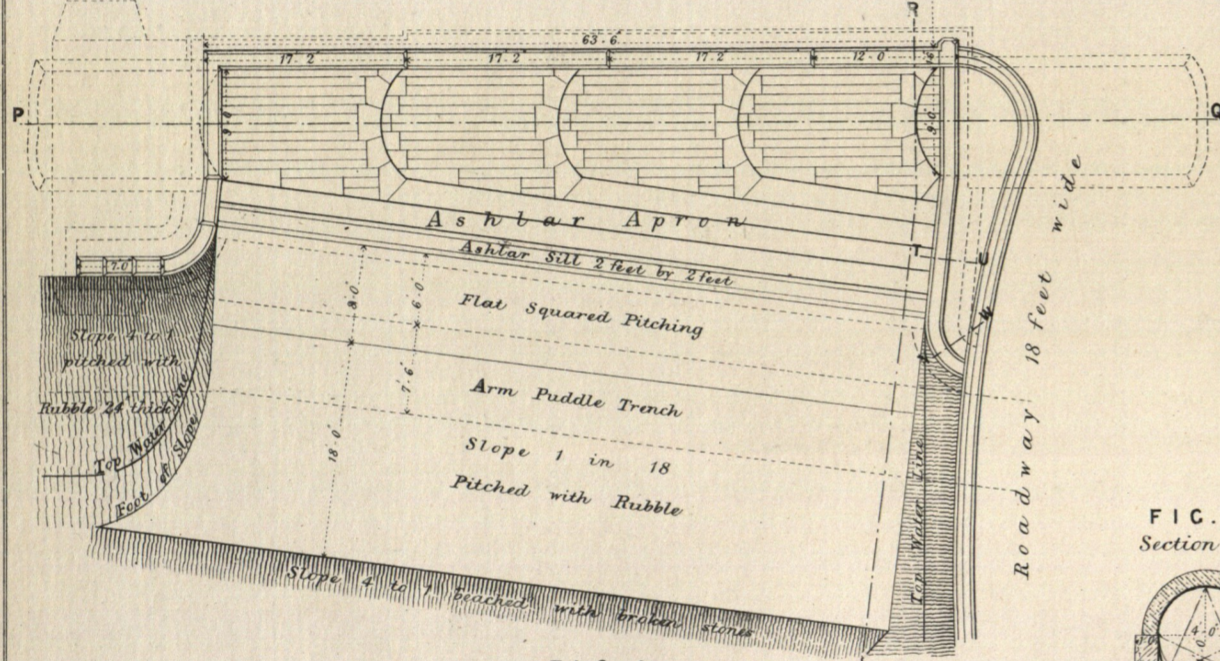


FIG. 4.  
Section P.Q.

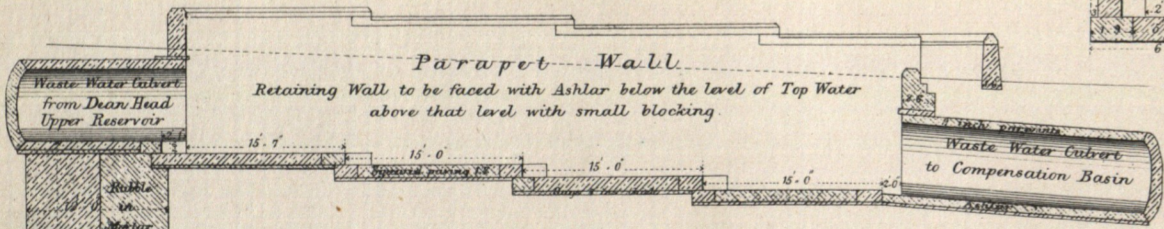


FIG. 5.  
Section R.S.

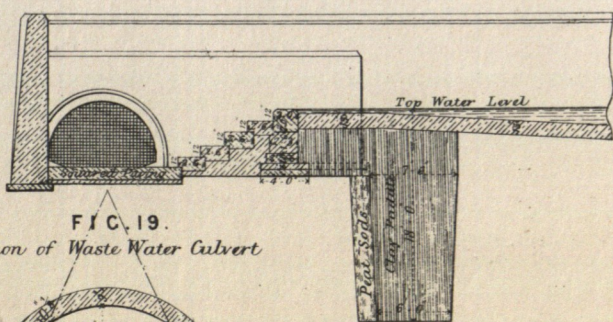


FIG. 19.  
Section of Waste Water Culvert

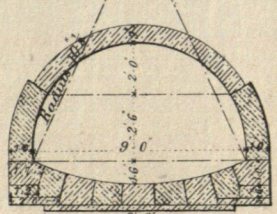


FIG. 6.  
Section T.U.

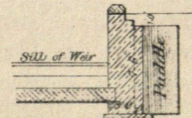


FIG. 7.  
Section V.W.

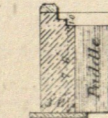


FIG. 1.  
General Plan.

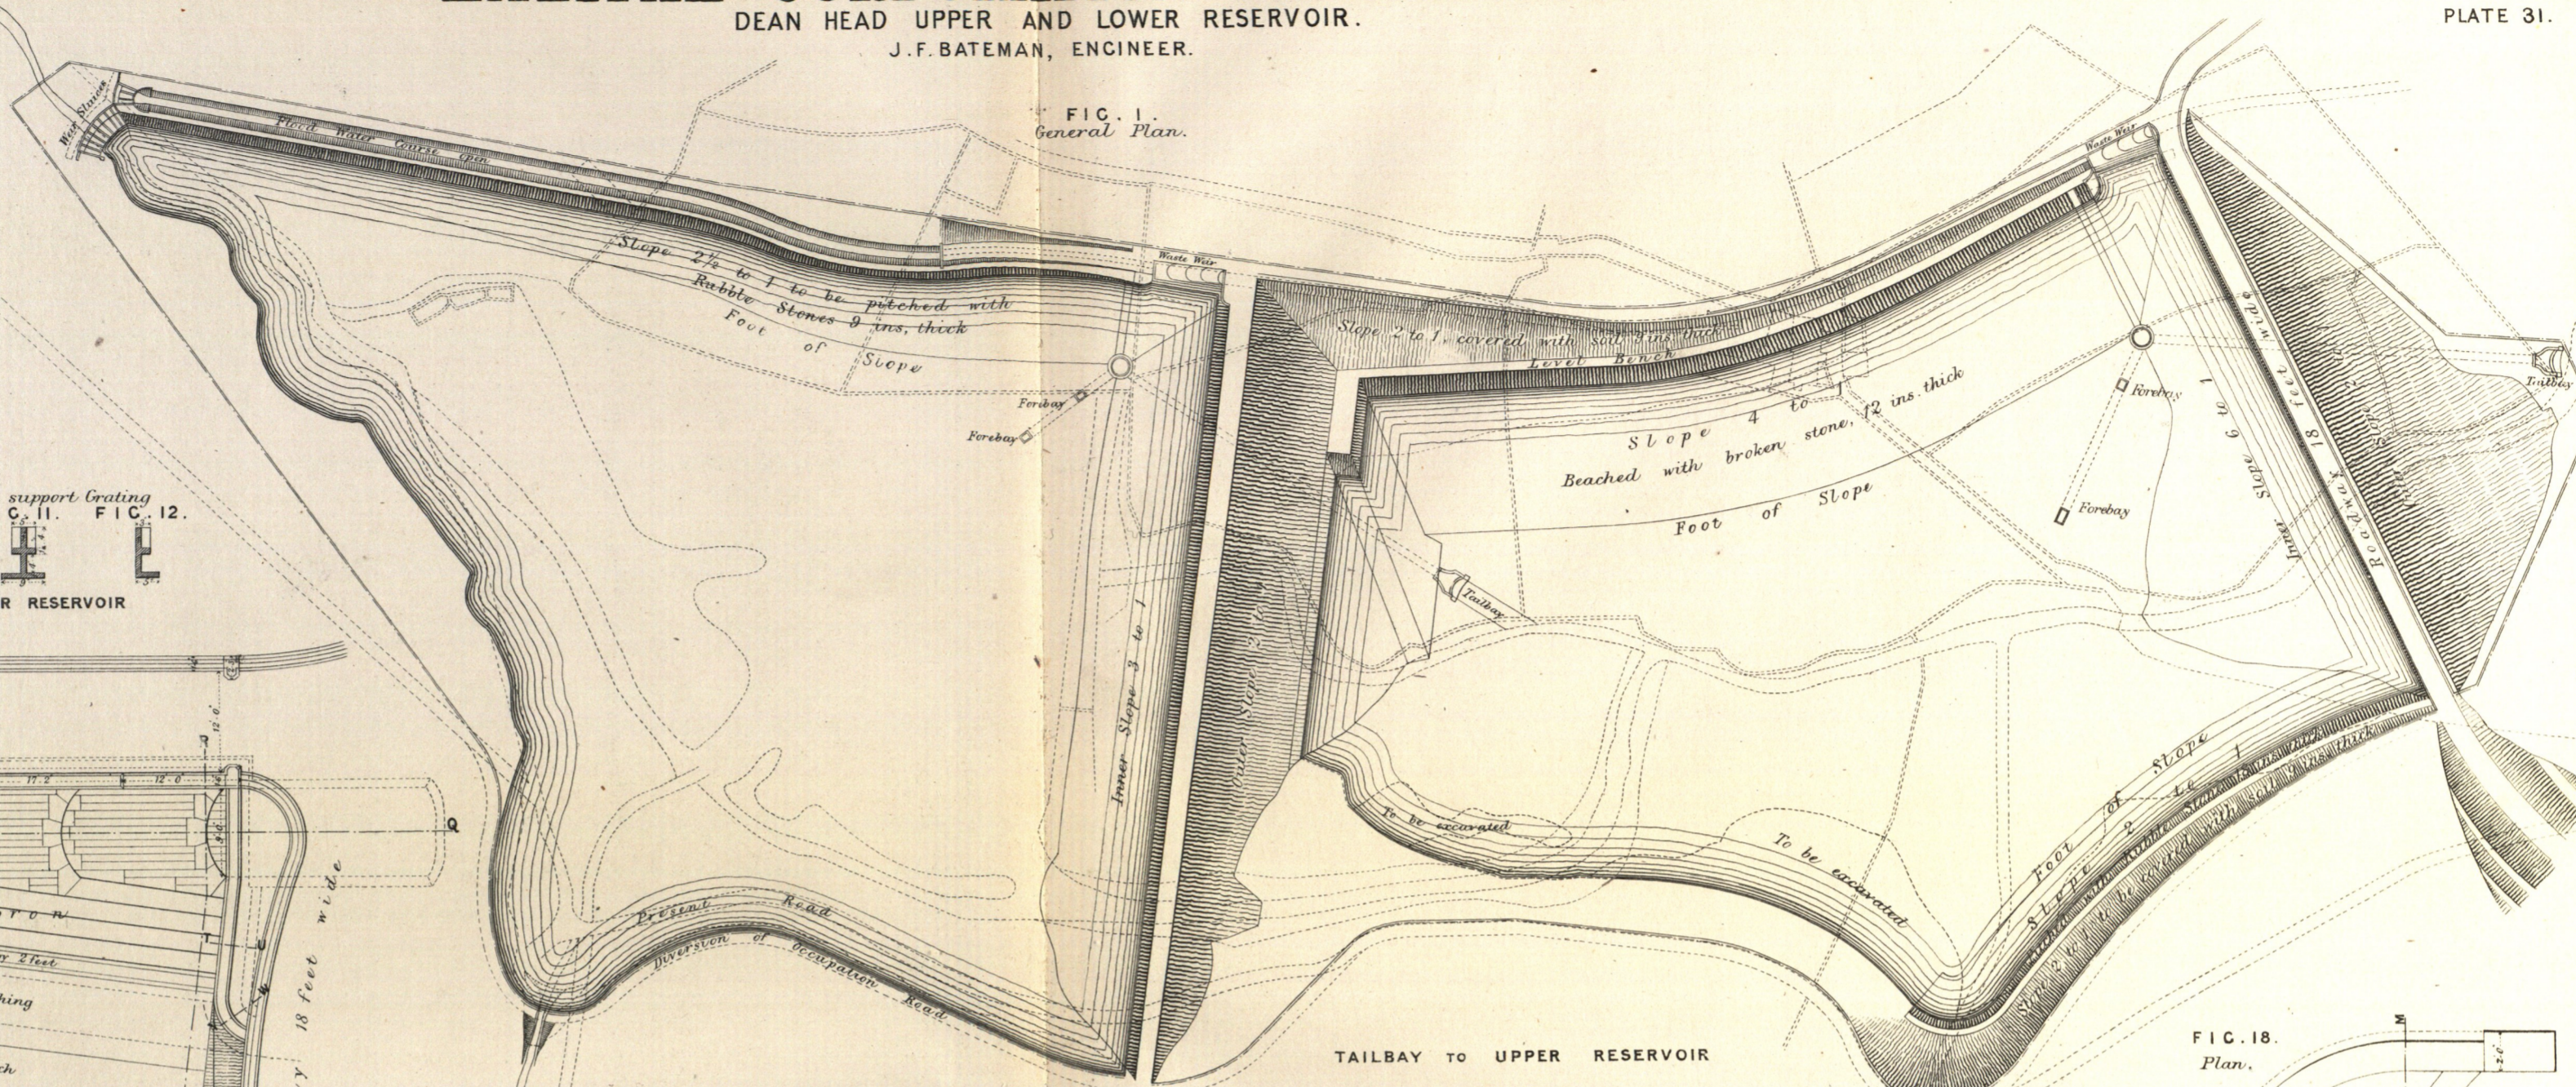


FIG. 13.  
Section C.D.

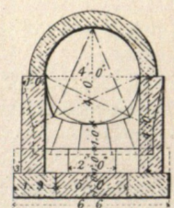


FIG. 14.  
Section E.F.&C.H.

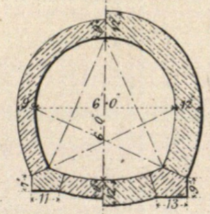


FIG. 15.  
Section A.B.

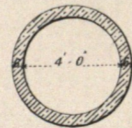


FIG. 16.  
Section C.D.

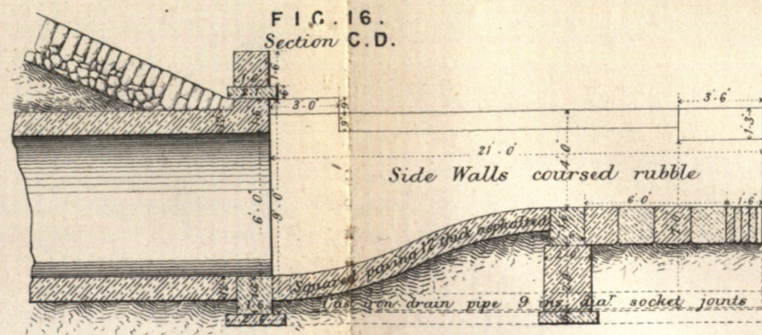


FIG. 17.  
Section L.M.

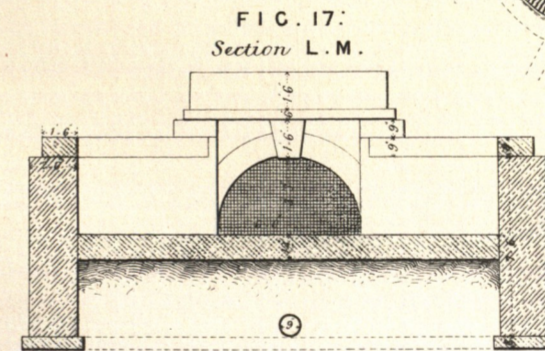


FIG. 18.  
Plan.

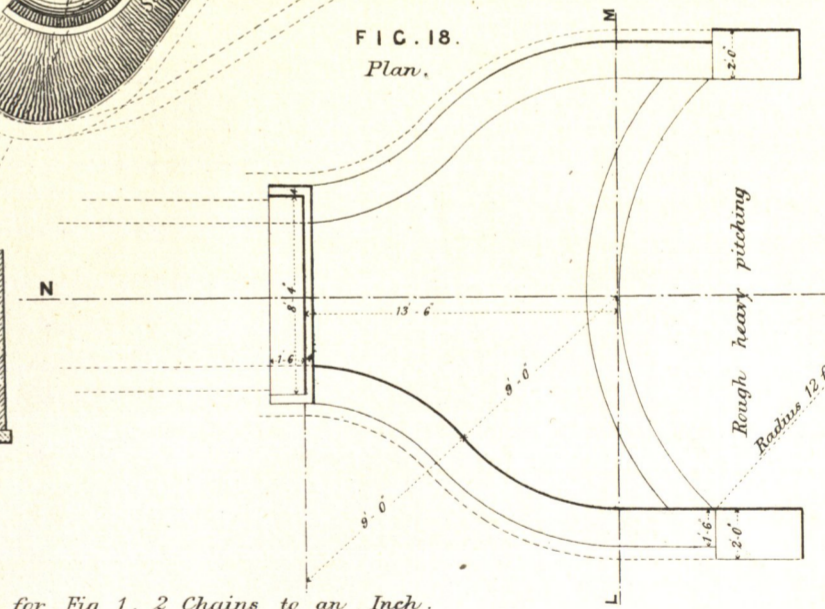


FIG. 2.  
Longitudinal Section of Culvert Forebay and Shaft Tower.

