

SECTIONS OF WELL AND STAPLE SHEWING PUMPS ETC.

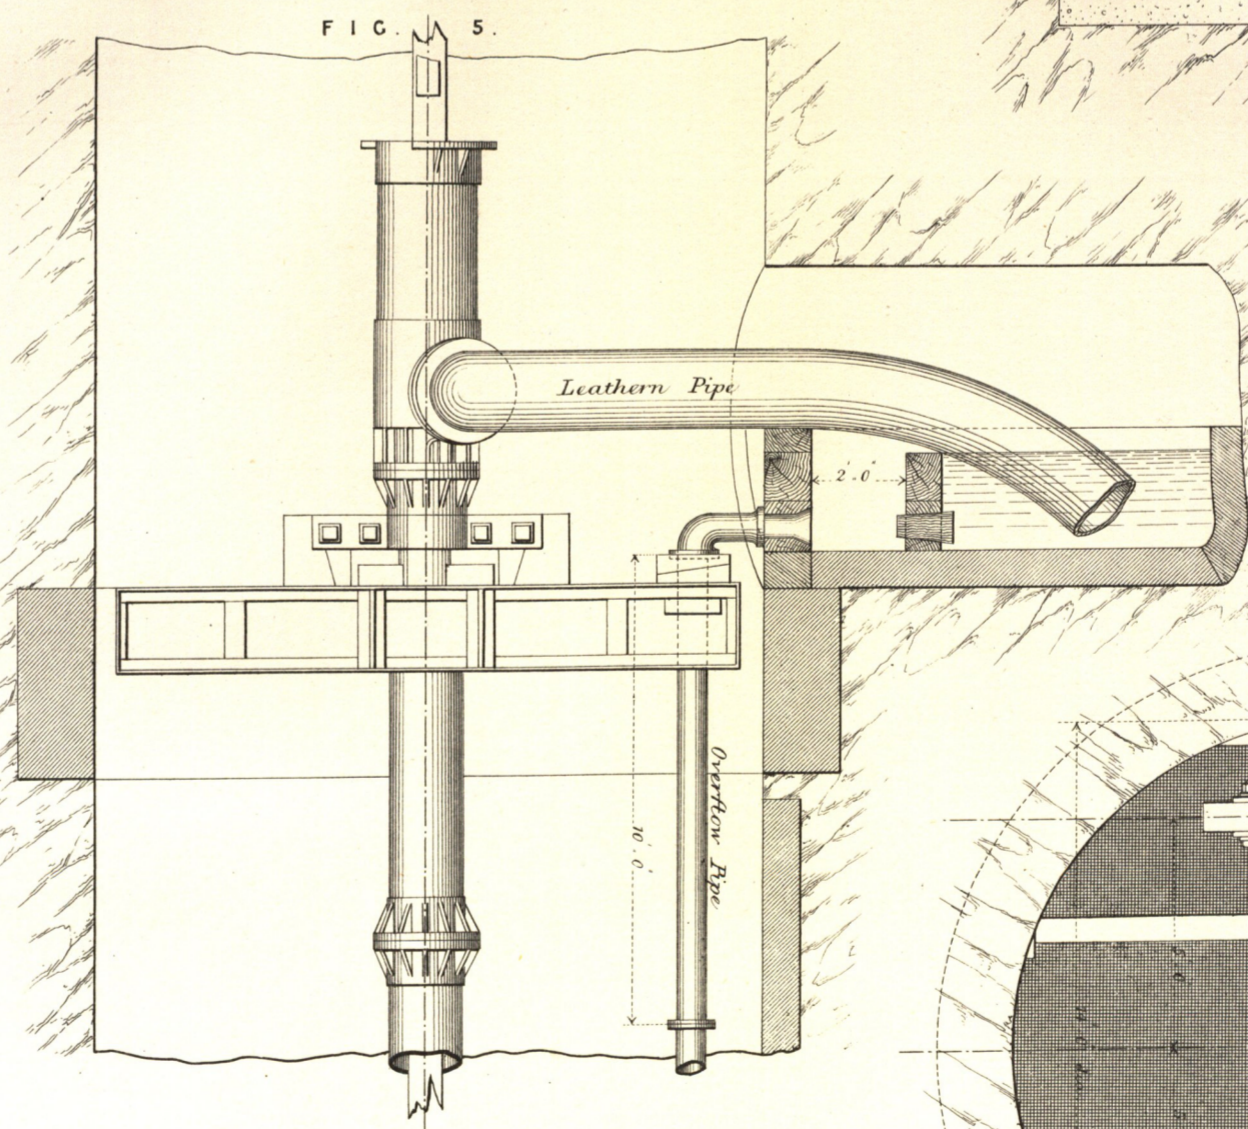
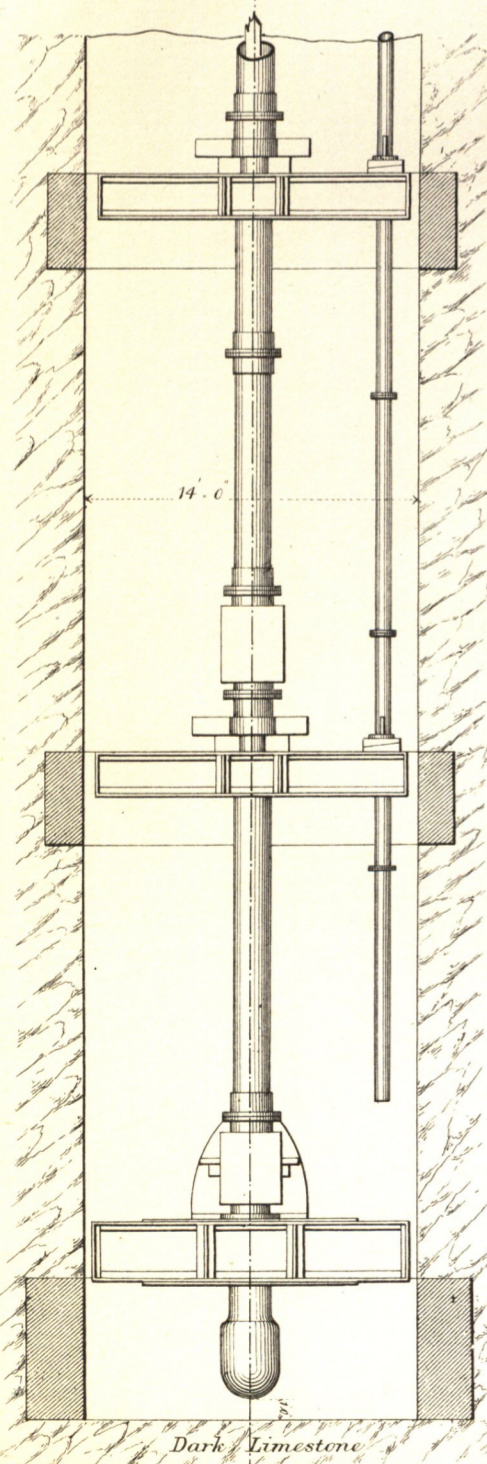
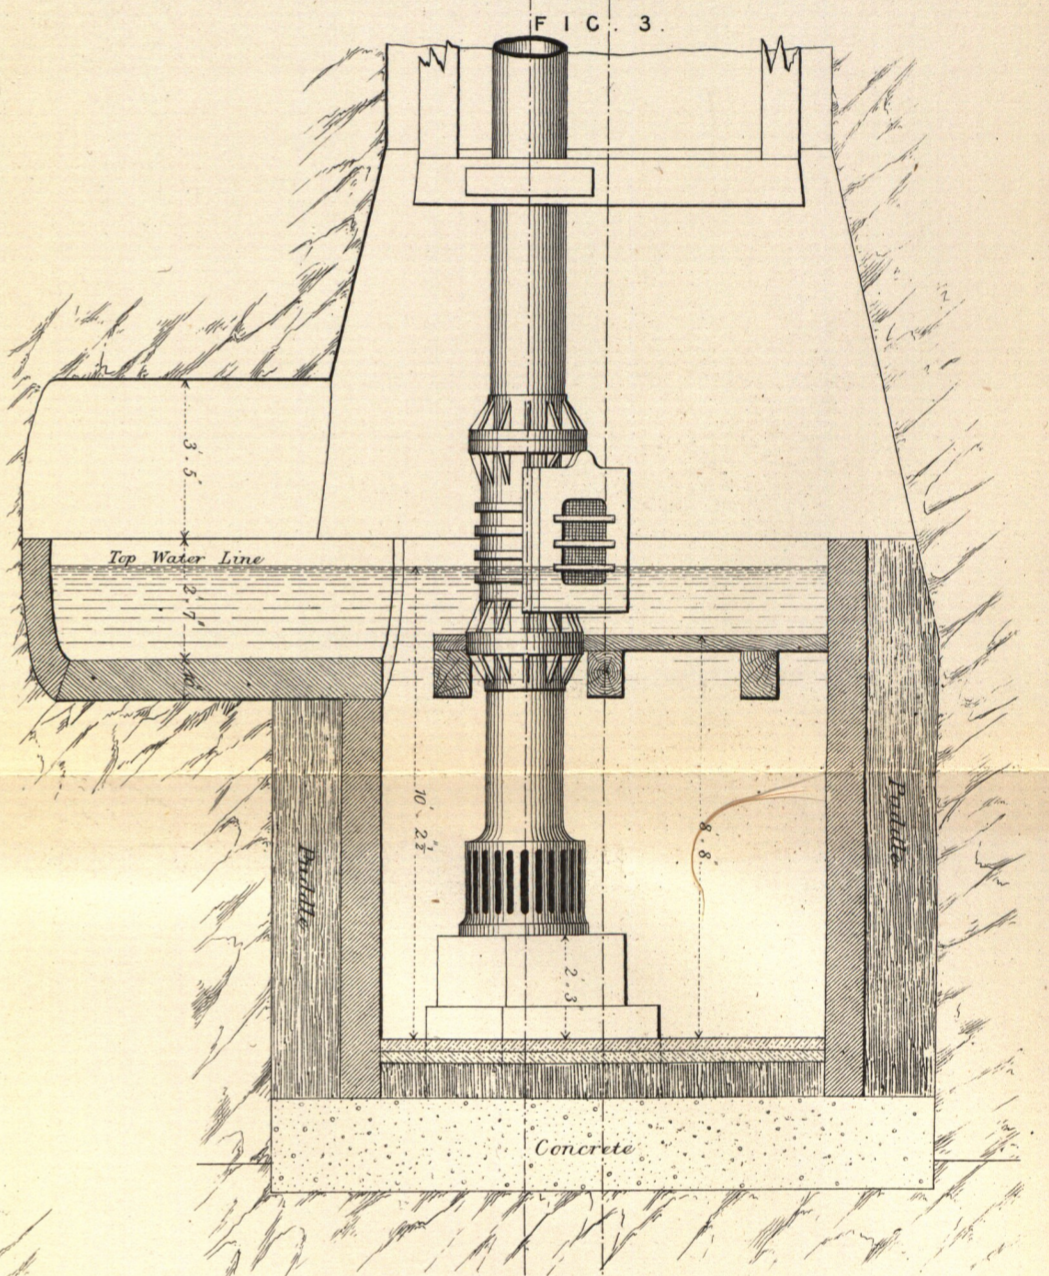
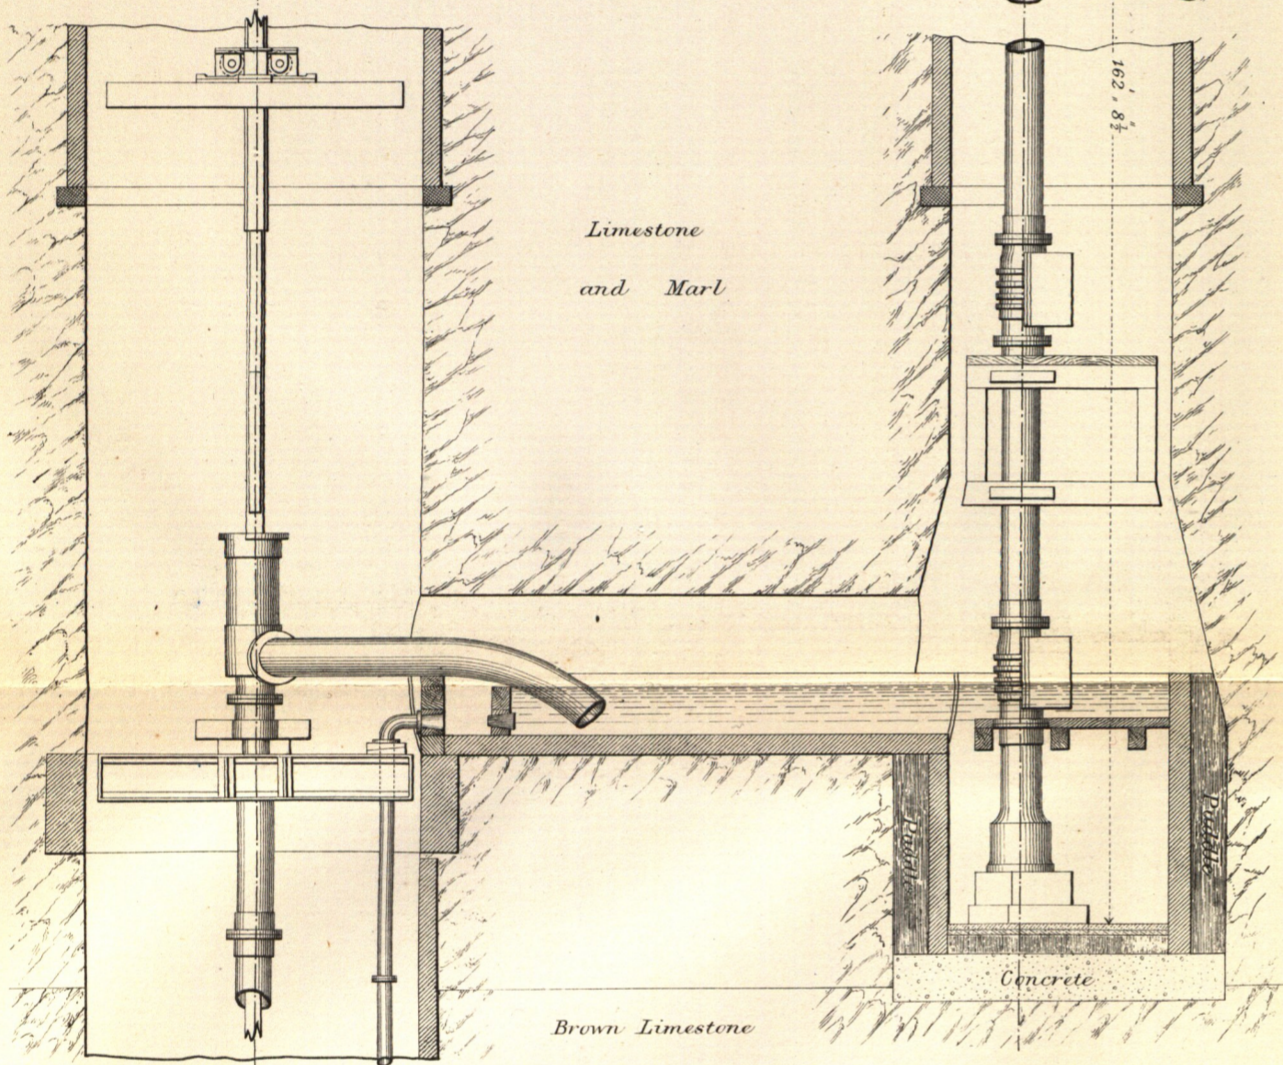
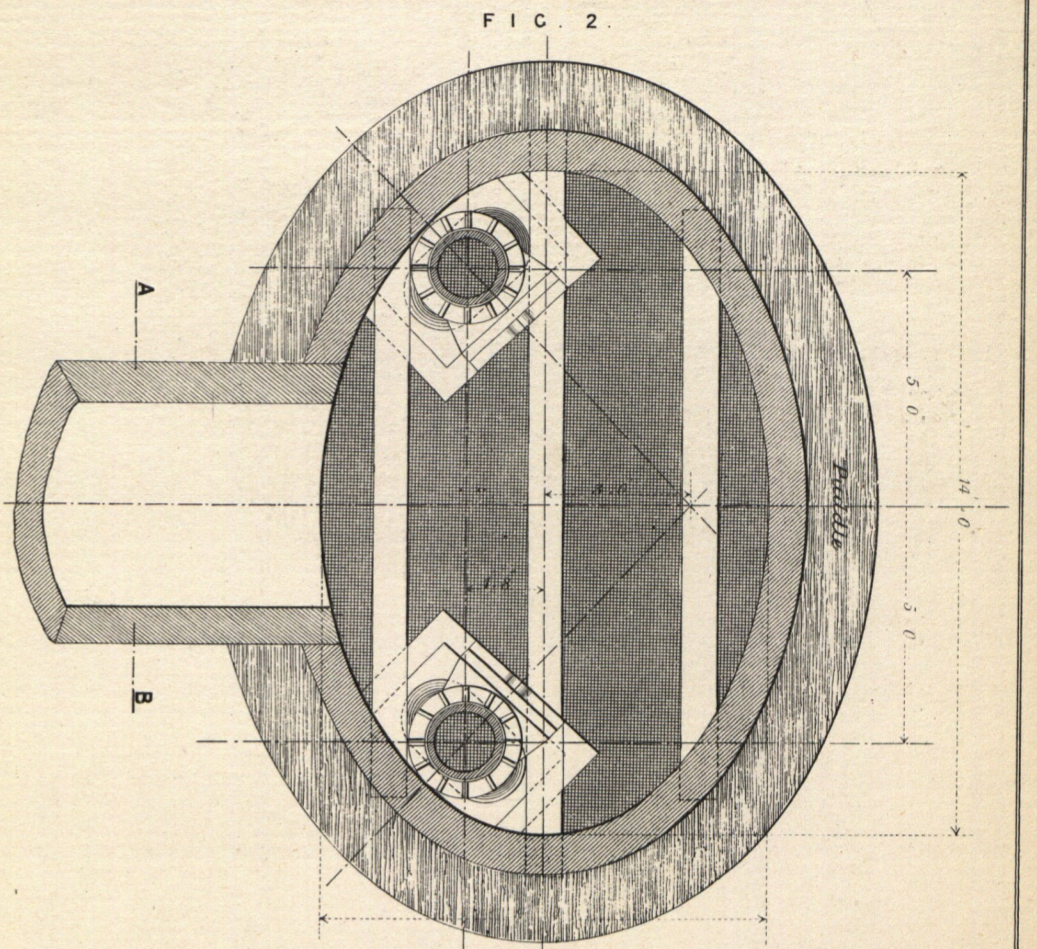
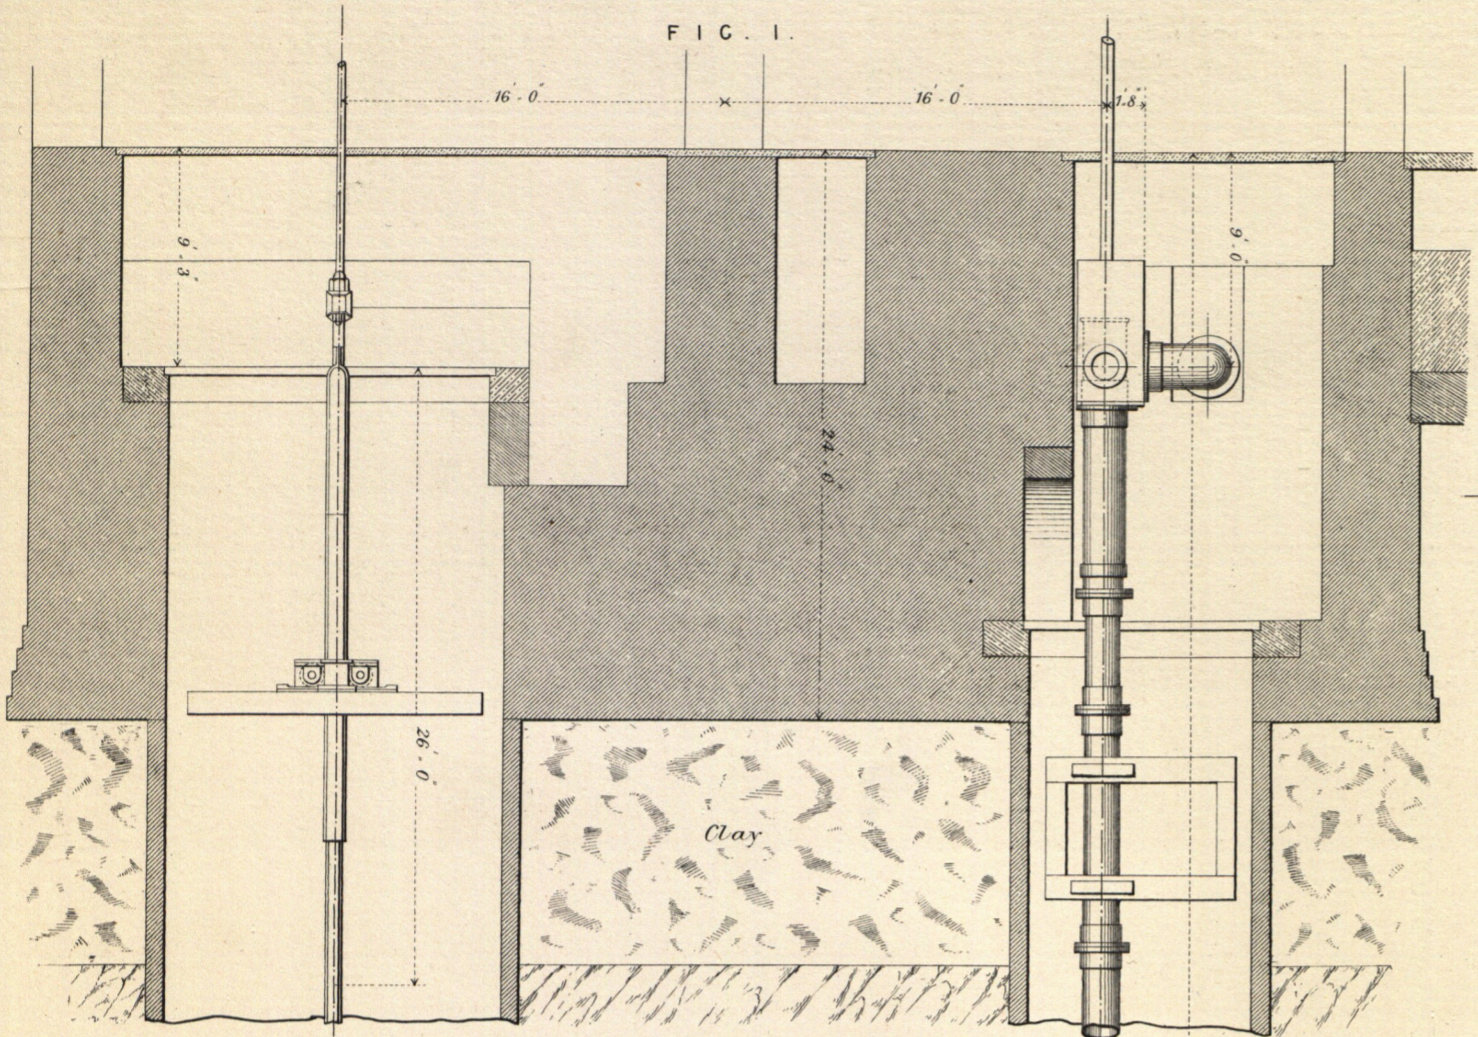


FIG. 4.
Section A.B.

FIG. 6.

Scale for Fig 1, 8 feet to an inch

Ins. 12 0 1 2 3 4 5 6 7 8 9 10 11 12 13 14 15 16 17 18 19 20 21 22 23 24 25 26 27 28 29 30 Feet

Scale for Figs 2-6, 4 feet to an inch.

Ins. 0 1 2 3 4 5 6 7 8 9 10 11 12 13 14 15 16 17 18 19 20 Feet