

FIG. 1.
General Plan.

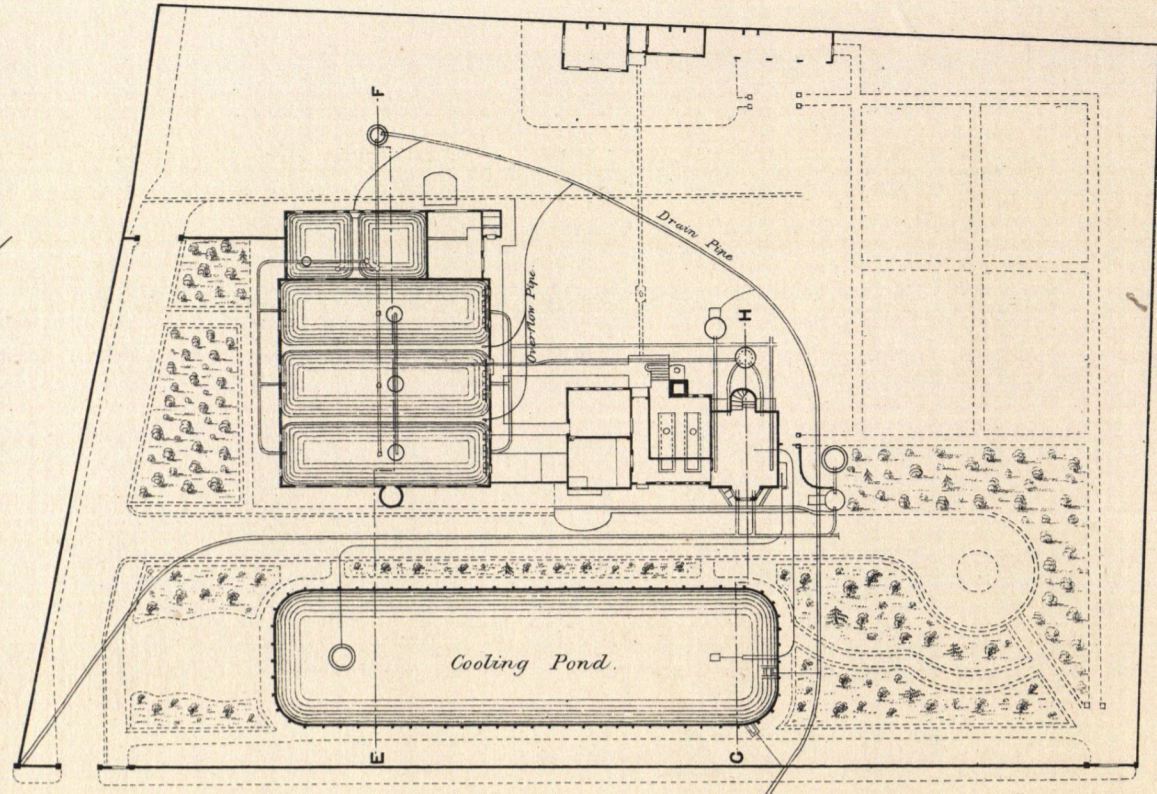


FIG. 2.
Section A. B.

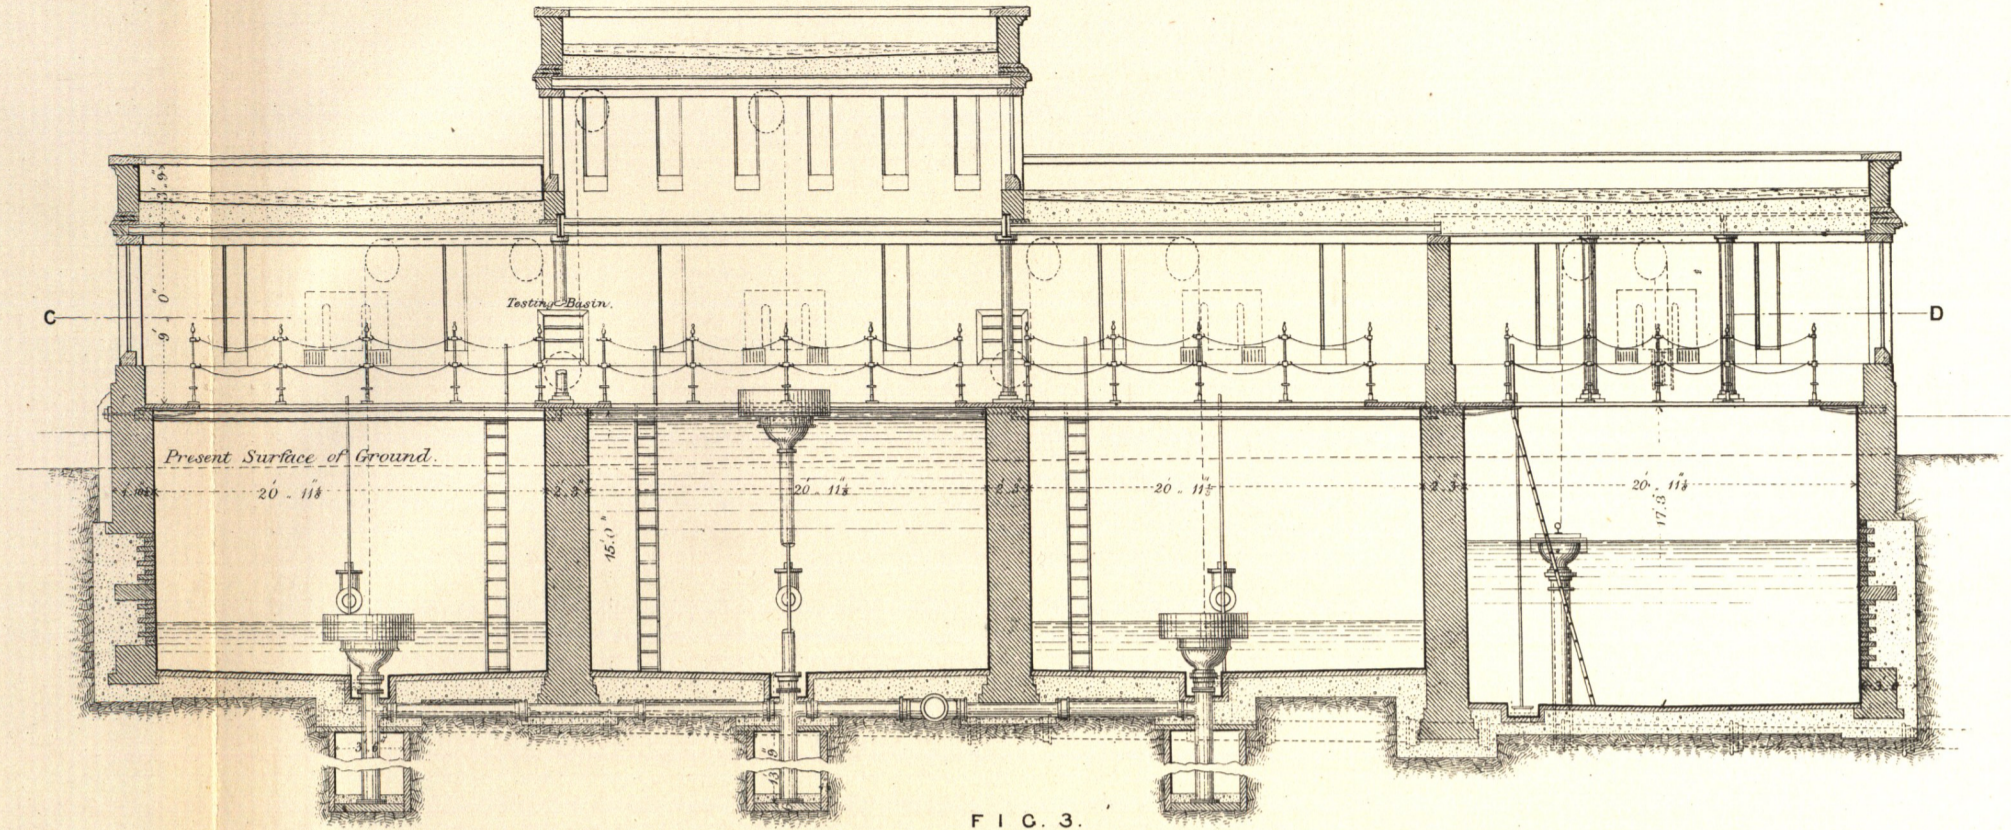


FIG. 3.
Sectional Plan C. D.

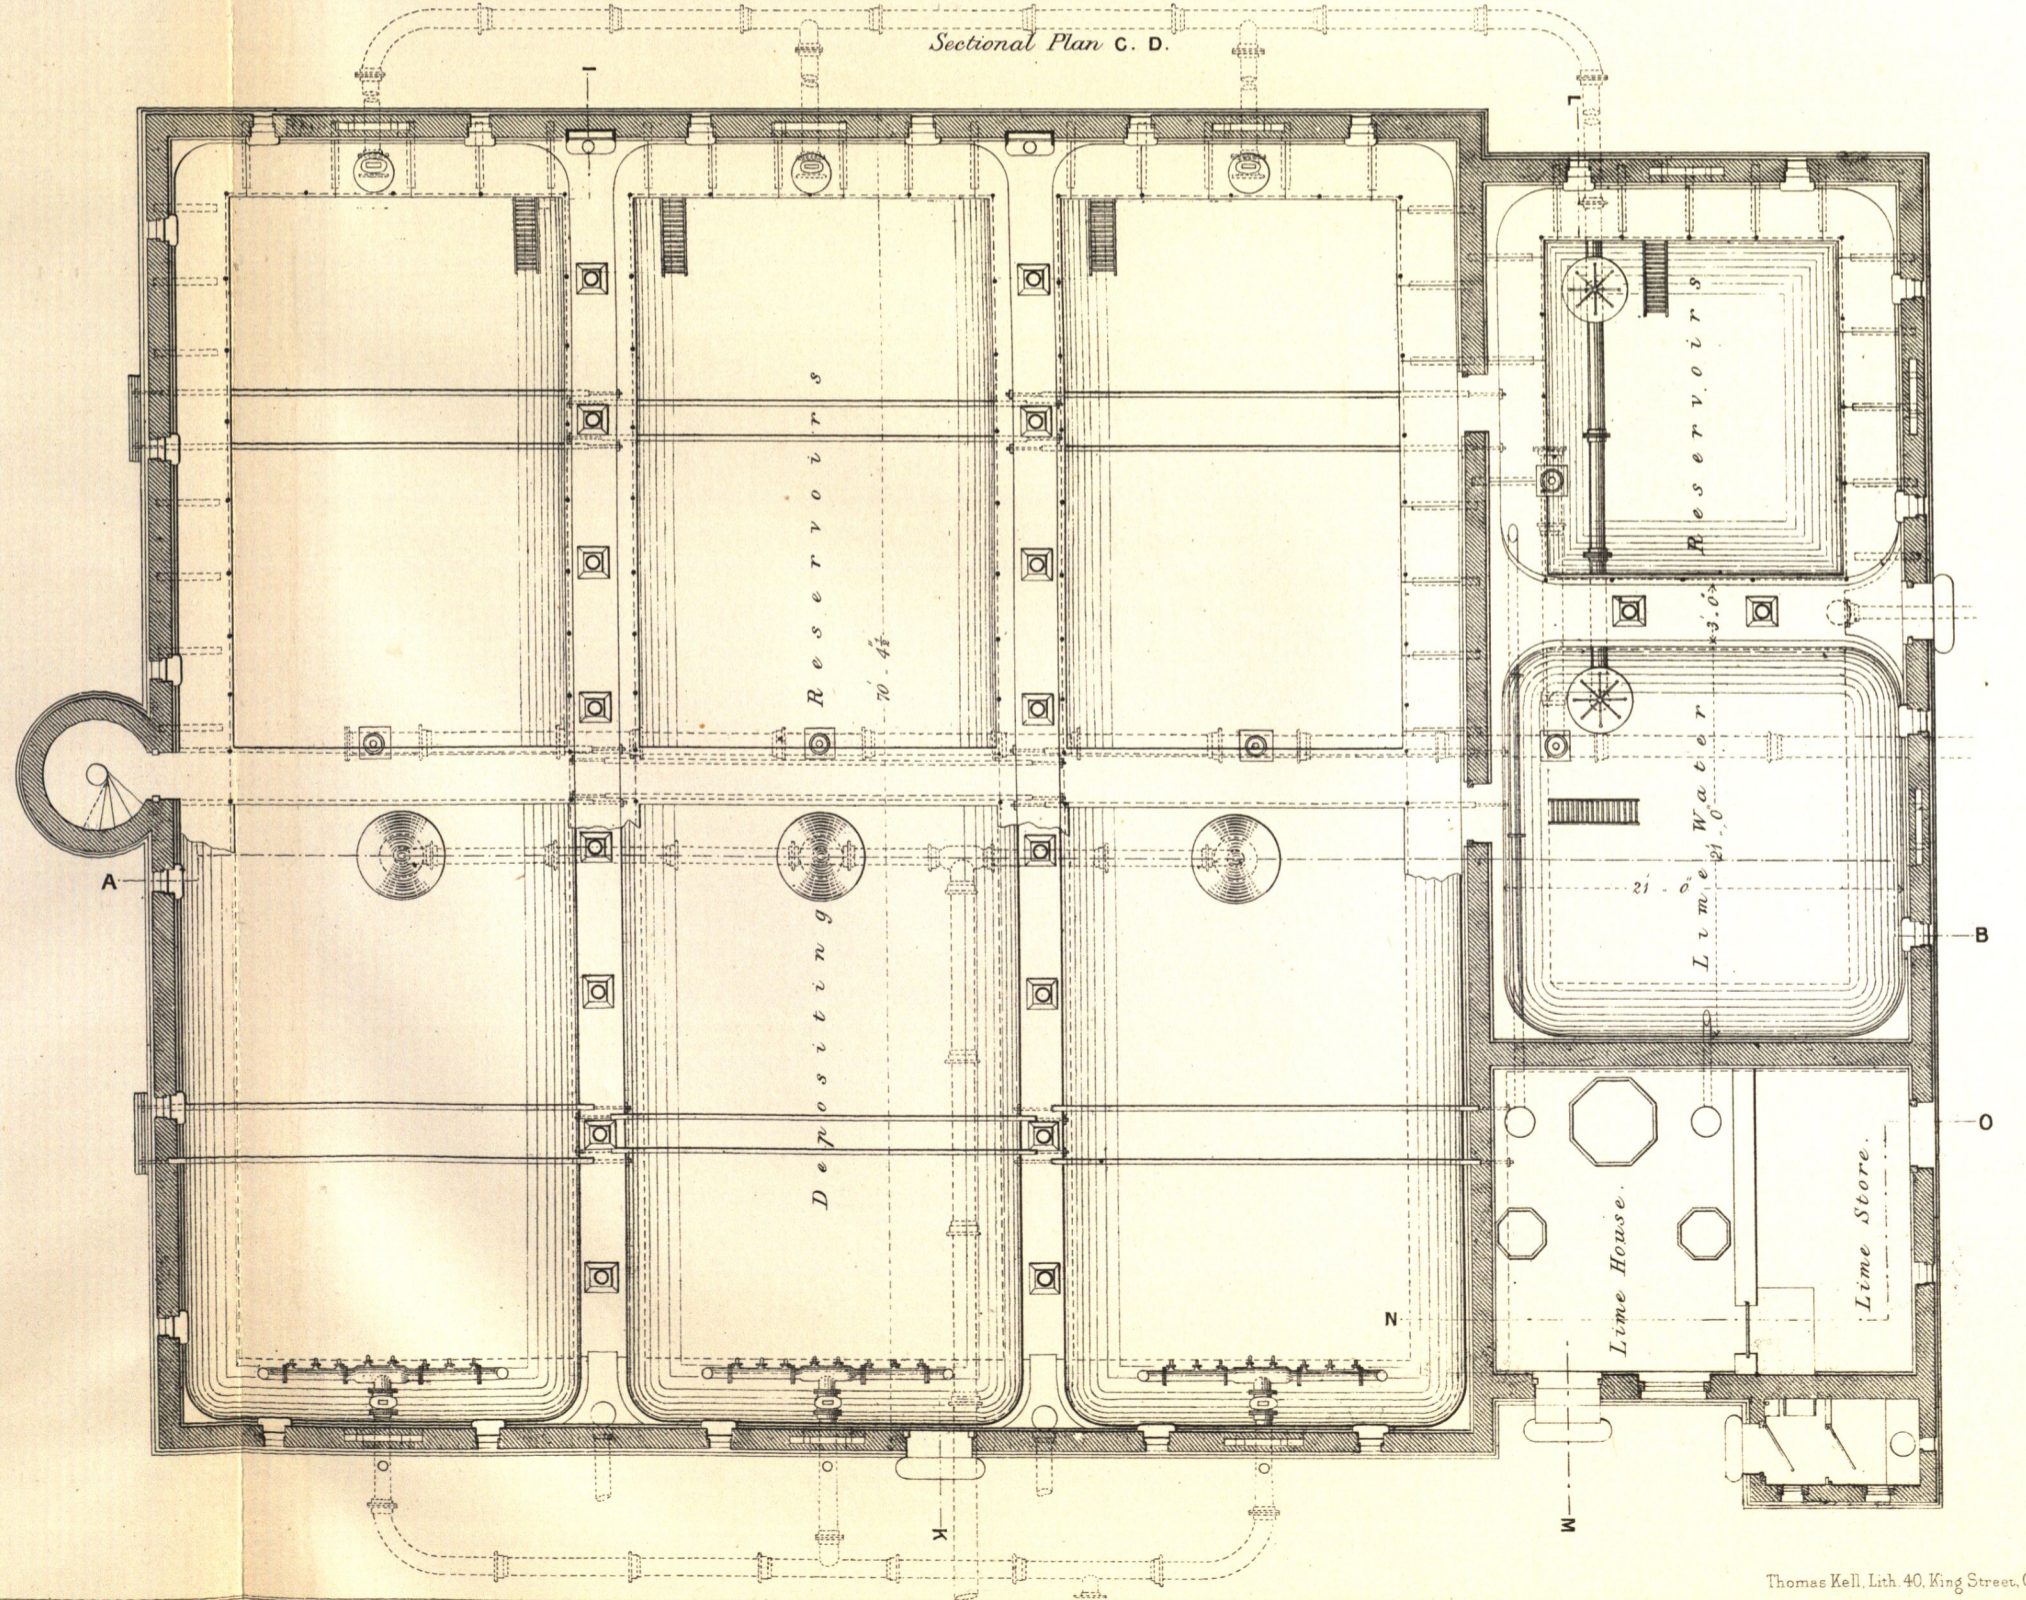


FIG. 4.
Section E. F.



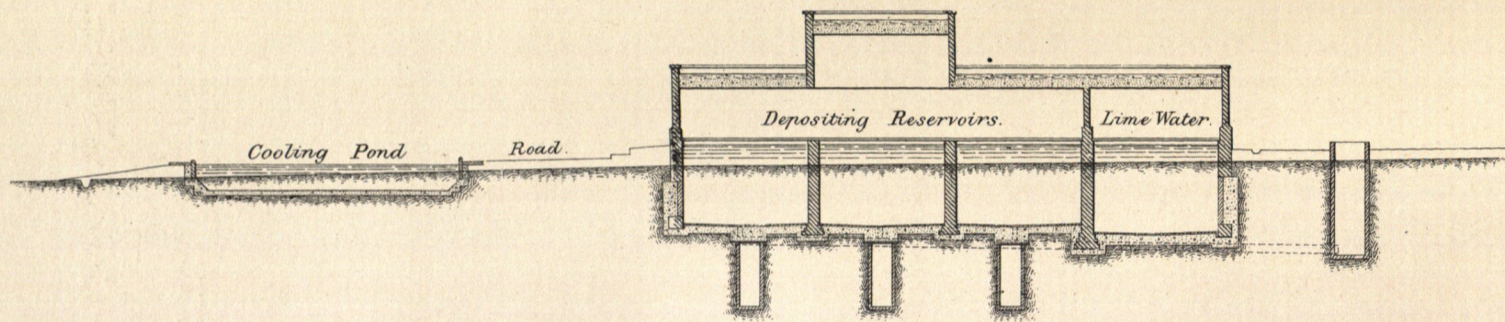



FIG. 5.
Section C. H.

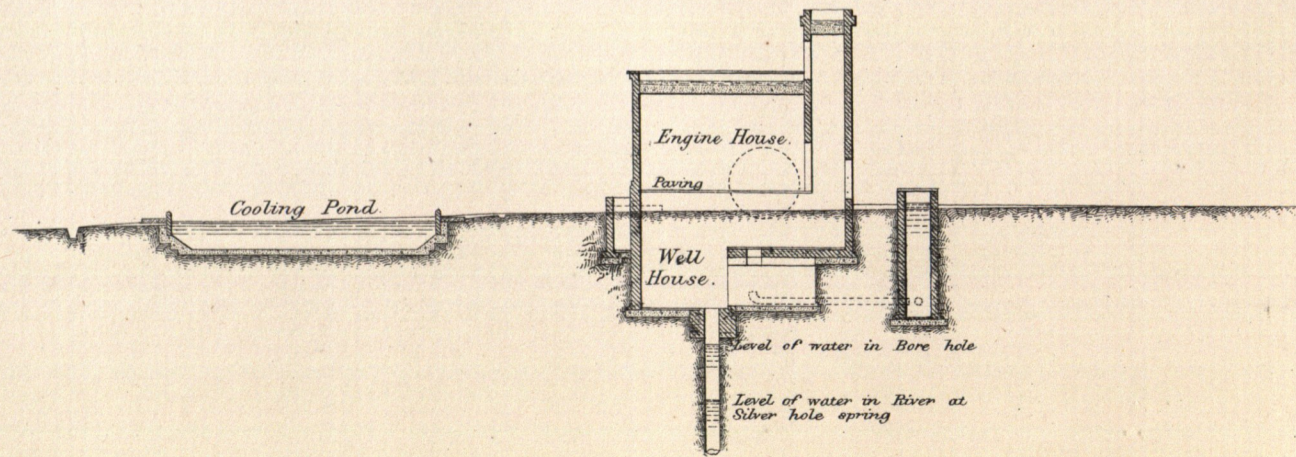

Scale for Fig. 1.

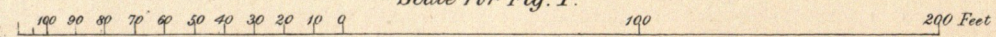

Scale for Figs. 2 & 3.

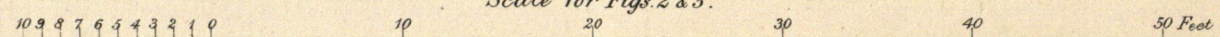

Scale for Figs. 4 & 5.

