

CANTERBURY WATERWORKS.

FIG. 1.
Section I. K.
on Plate 44.

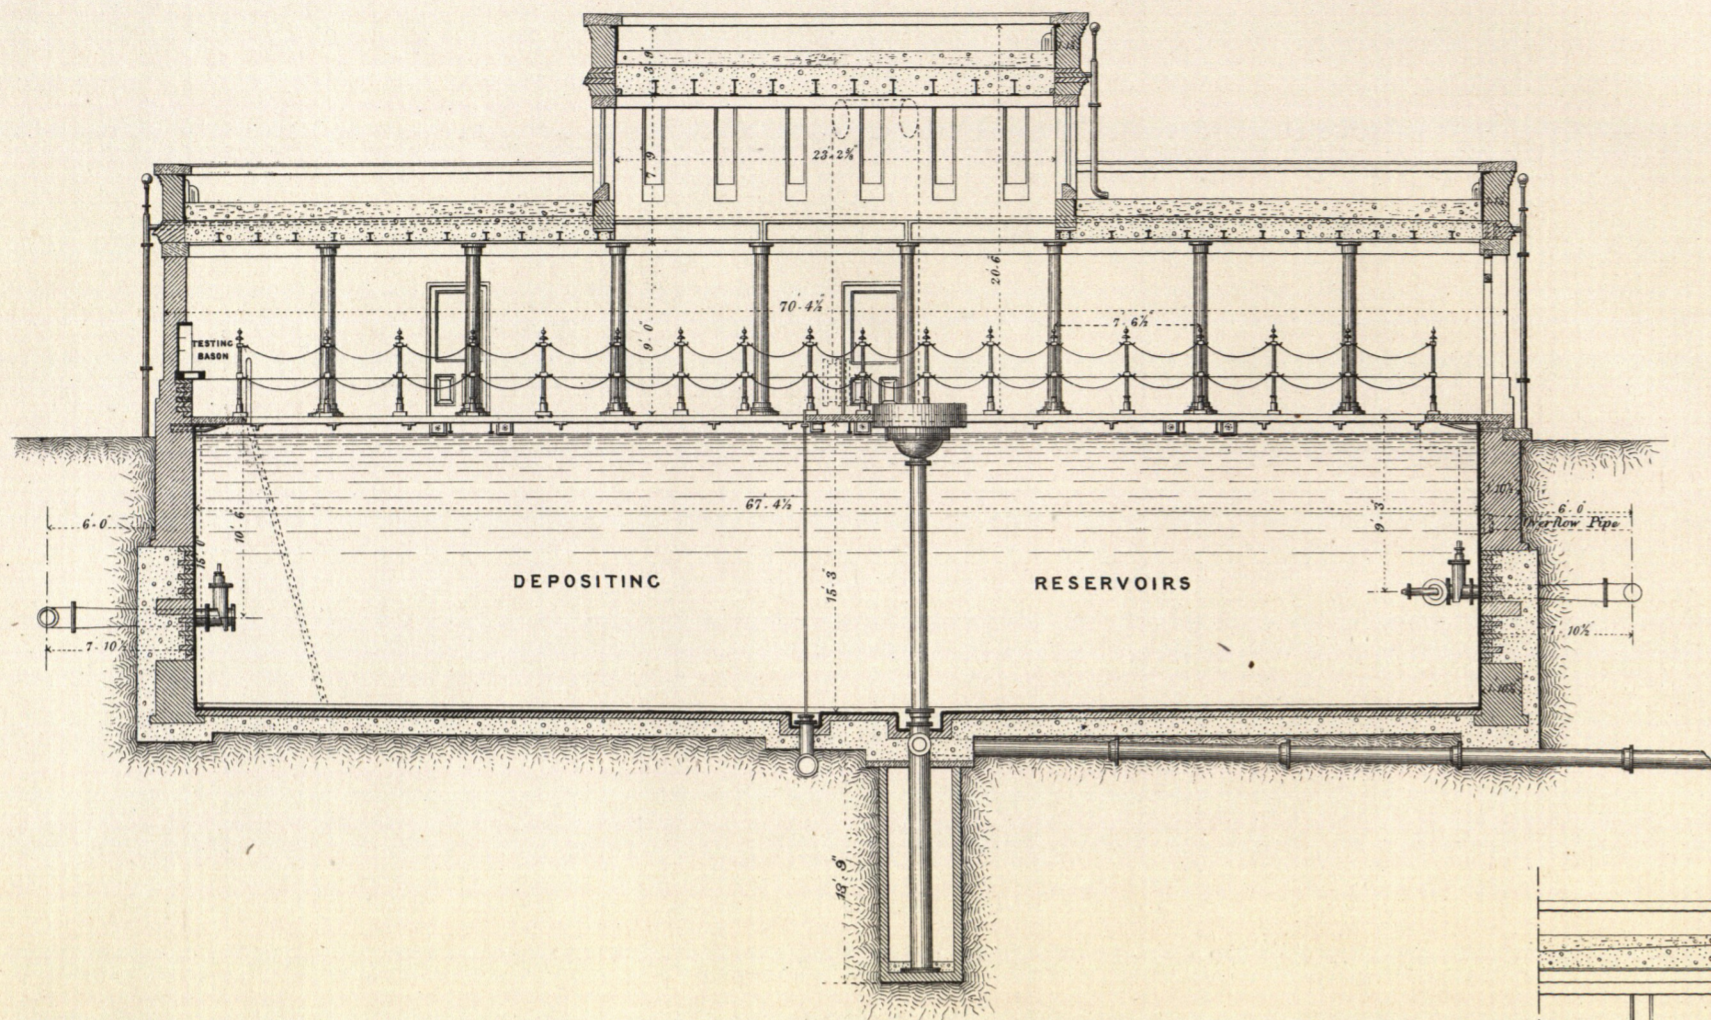


FIG. 2.
Section L. M.
on Plate 44.

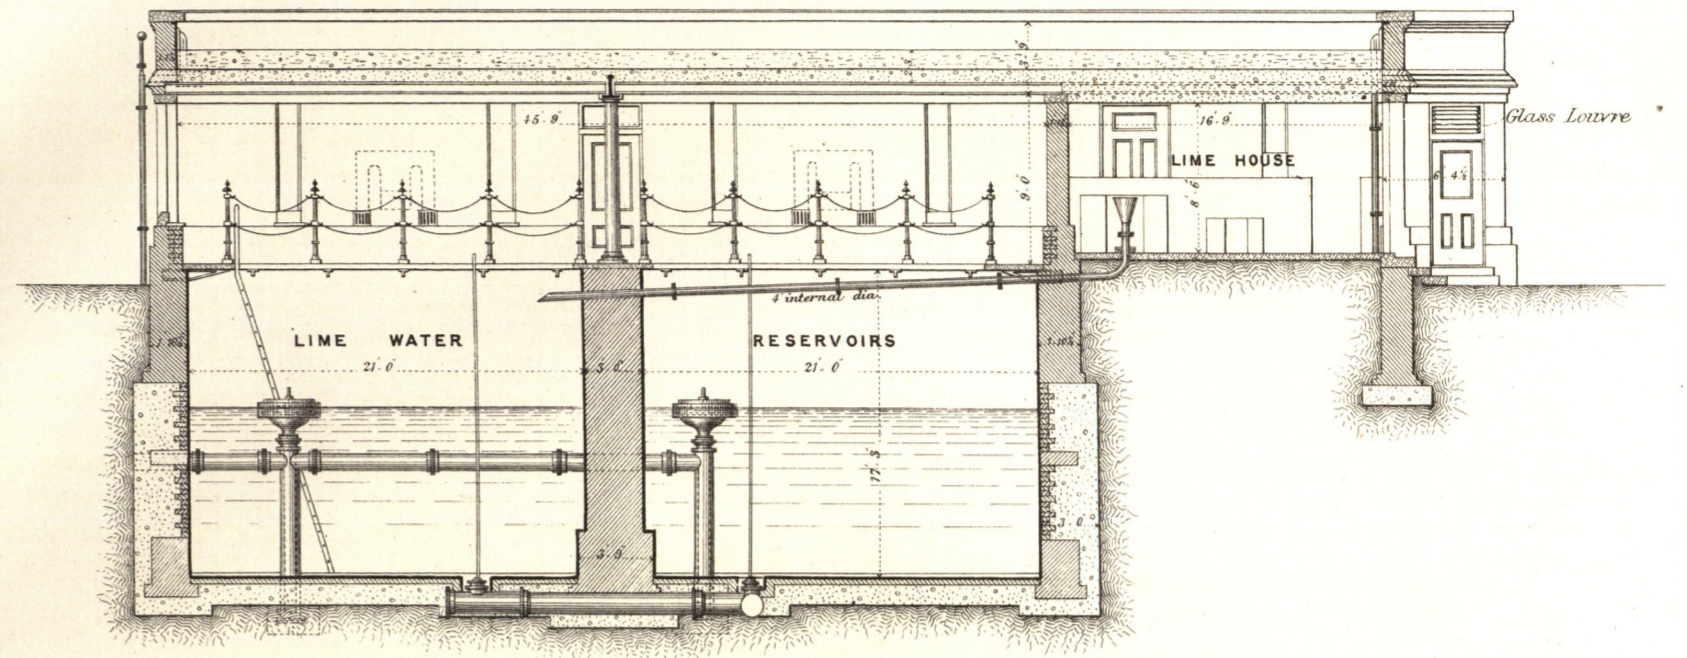


FIG. 3.
Section N. O.
on Plate 44.

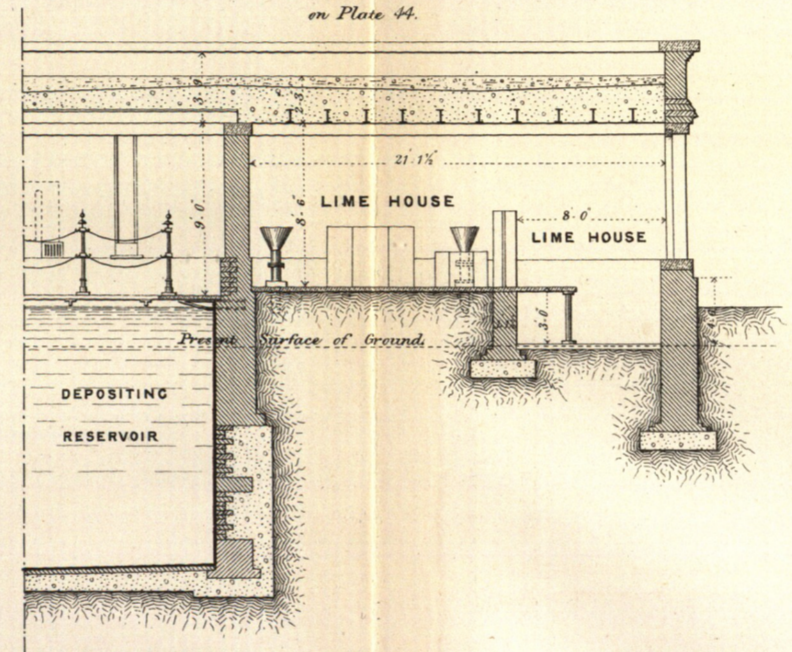


FIG. 4.
Plan P. Q.
on Plate 47


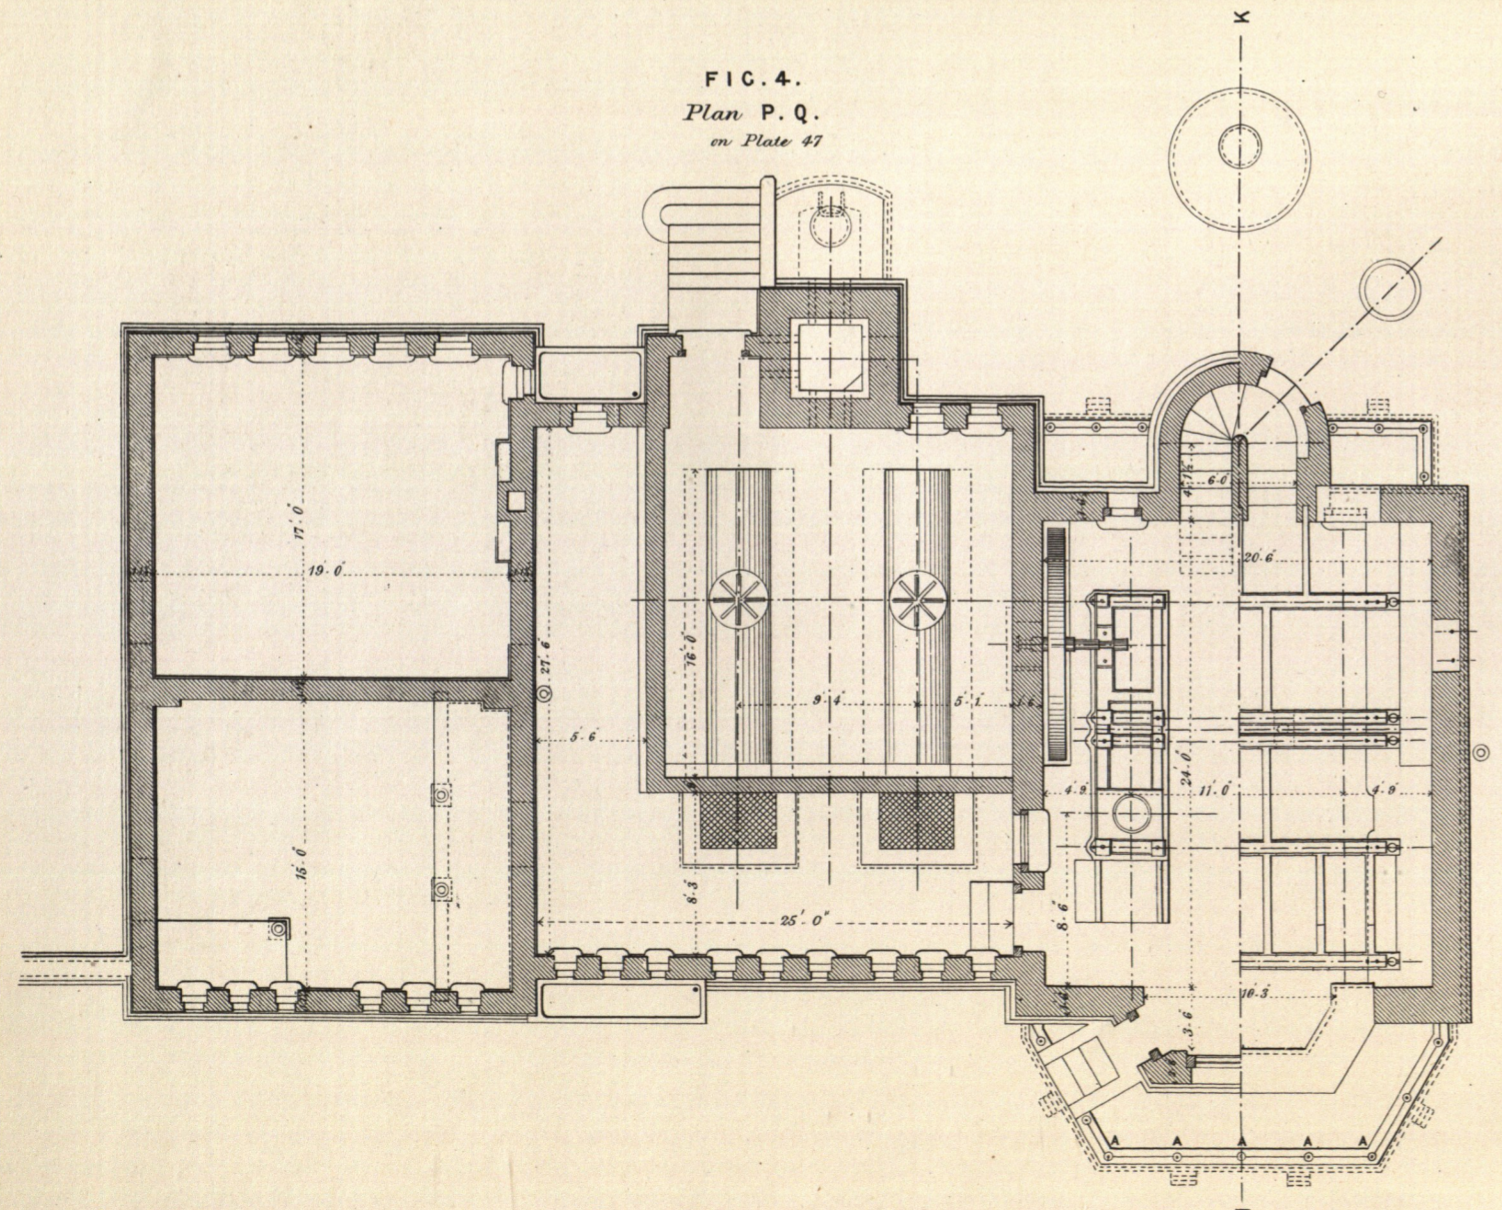


FIG. 5.
Plan R. S.
on Plate 47



Note. Standards A, to be made so that they may be readily taken up and down as required

Scale.

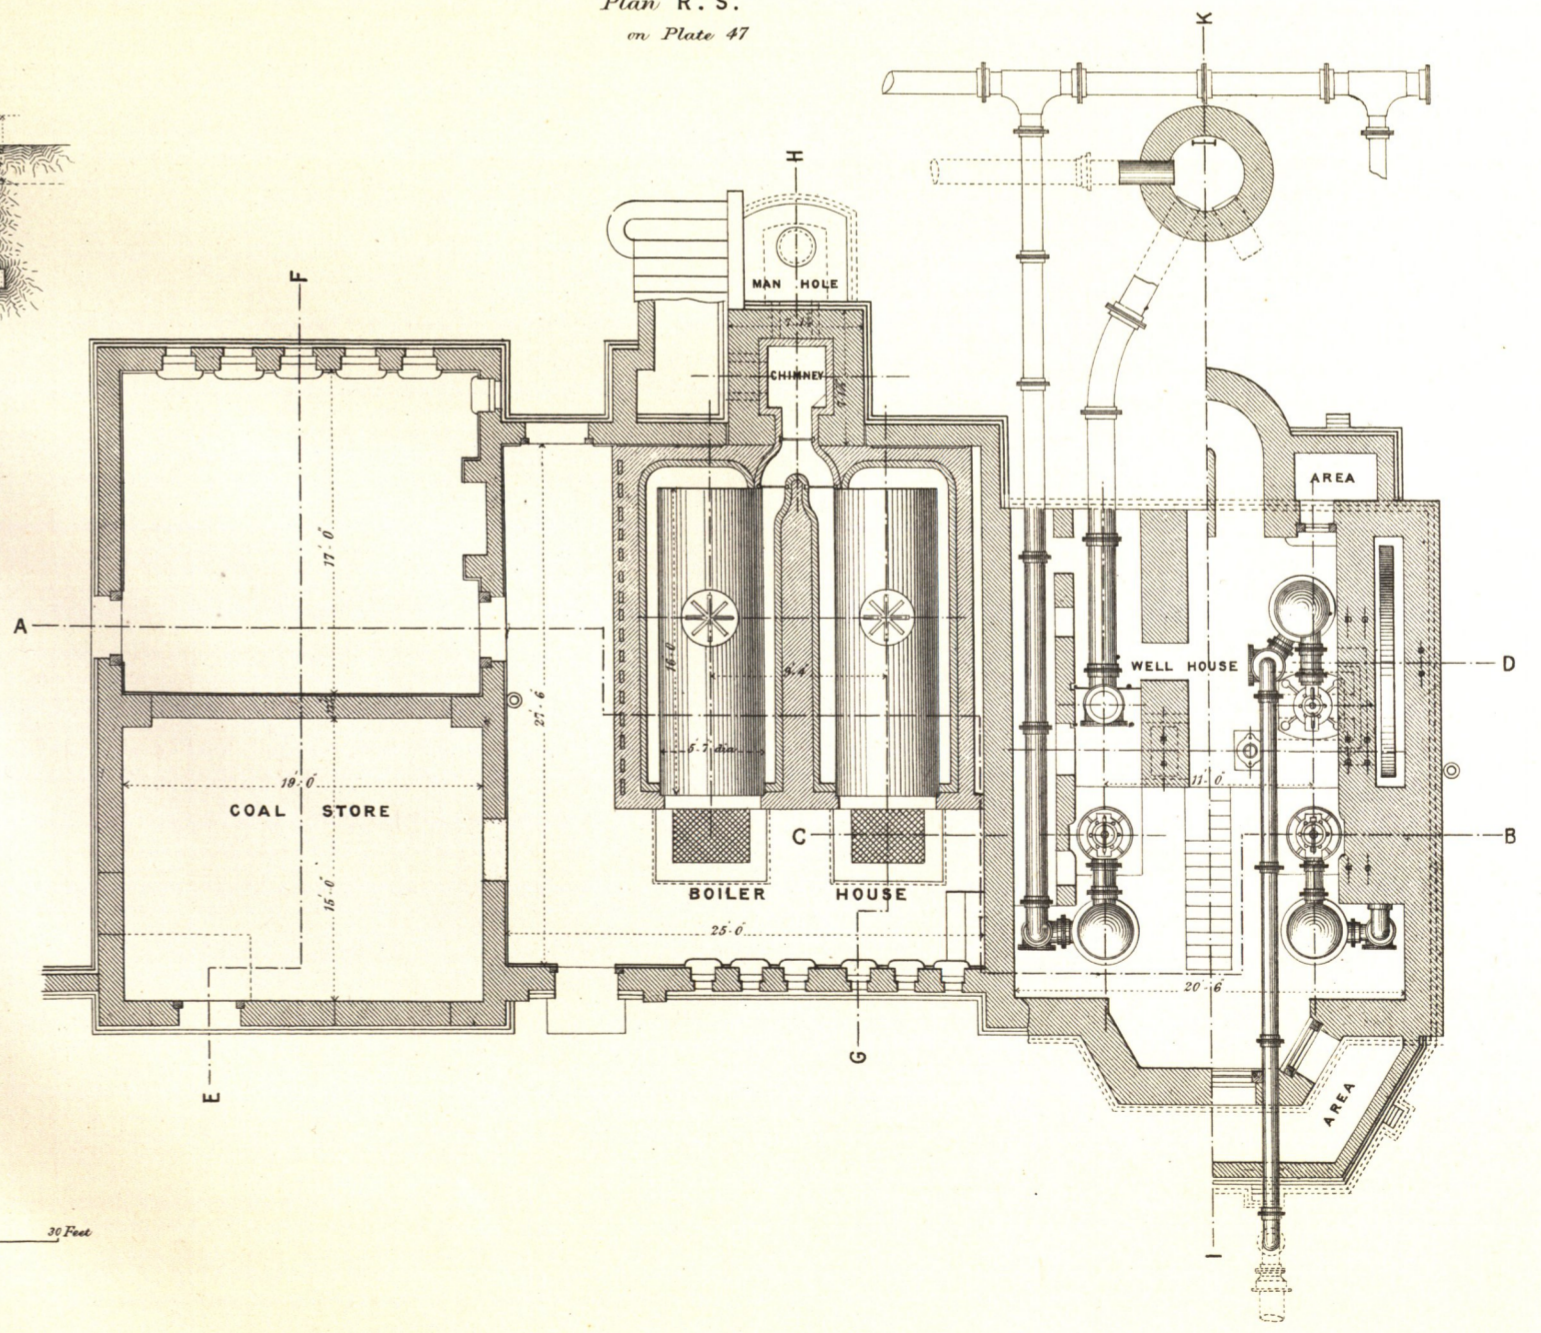