

CANTERBURY WATERWORKS. ENGINE, BOILER, AND WELL-HOUSES.

FIG. 1.
Sectional Elevation
through Line A.B. on Plate 45.

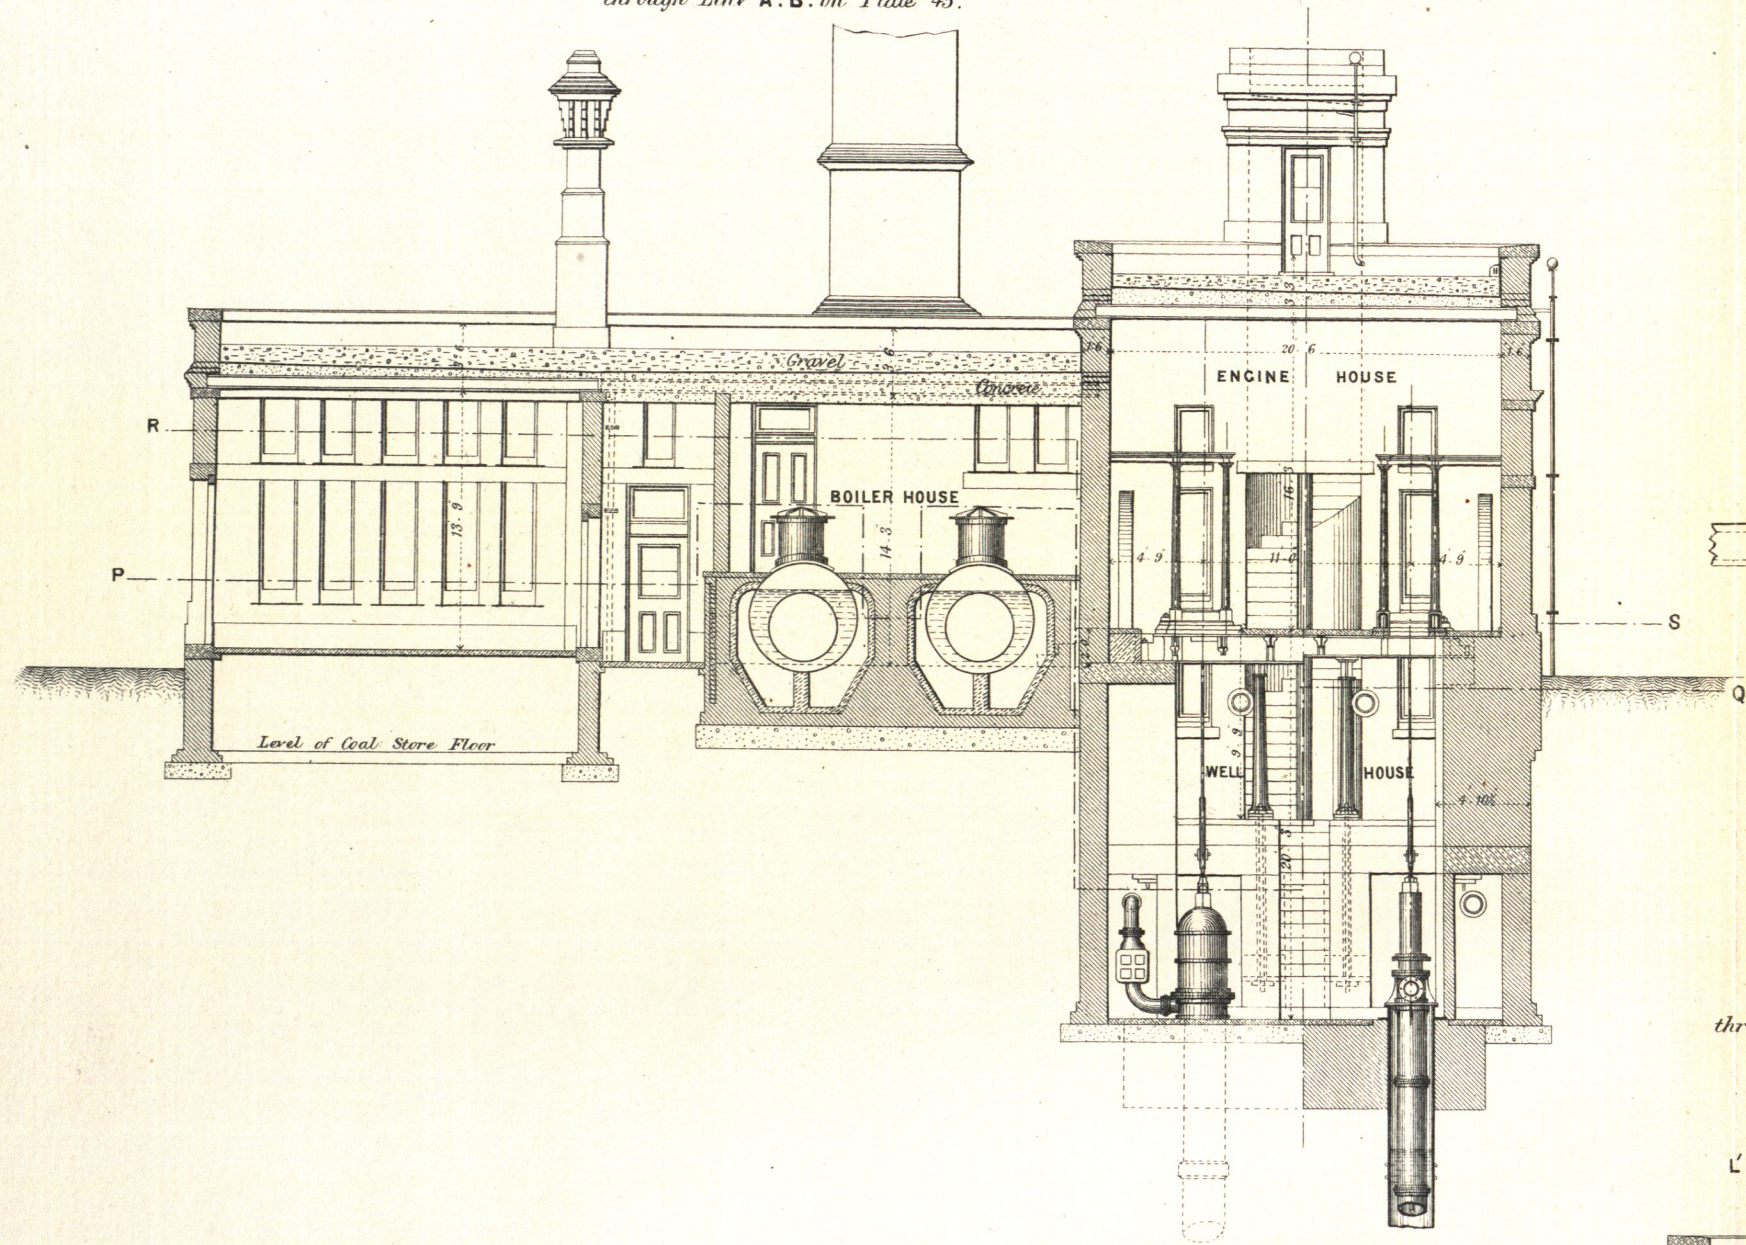


FIG. 2.
Sectional Elevation
through Line I.K. on Plate 45.

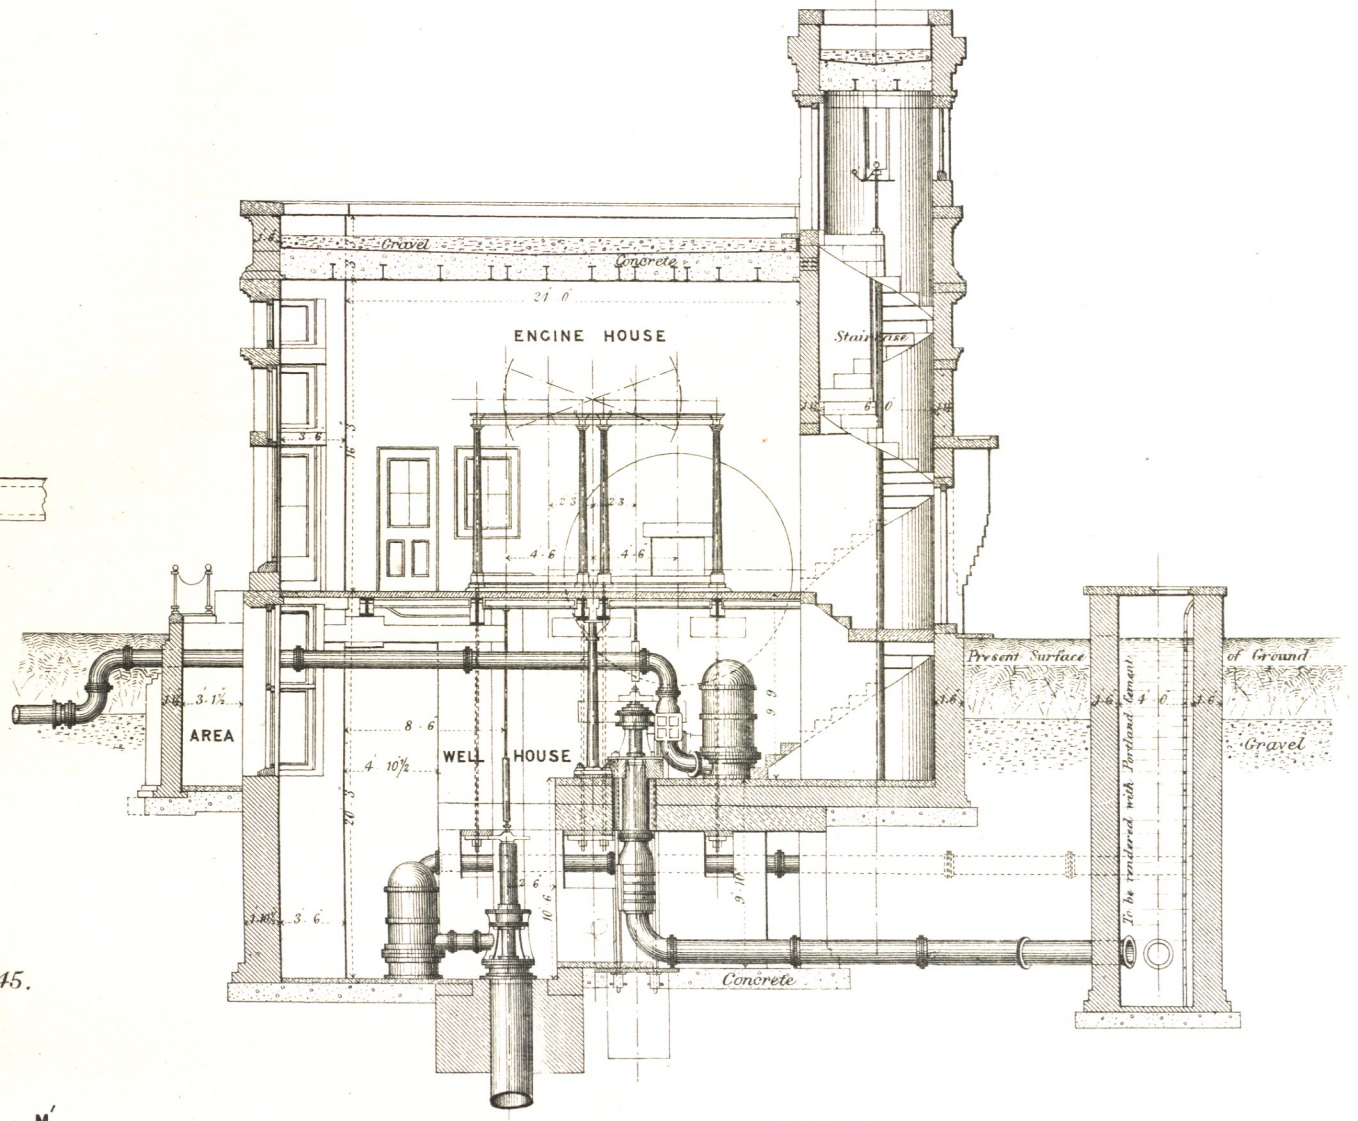


FIG. 6.
Sectional Plan
through Line L.M.

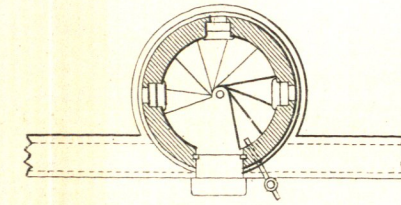


FIG. 3.
Sectional Elevation
through Line C.D. on Plate 45.

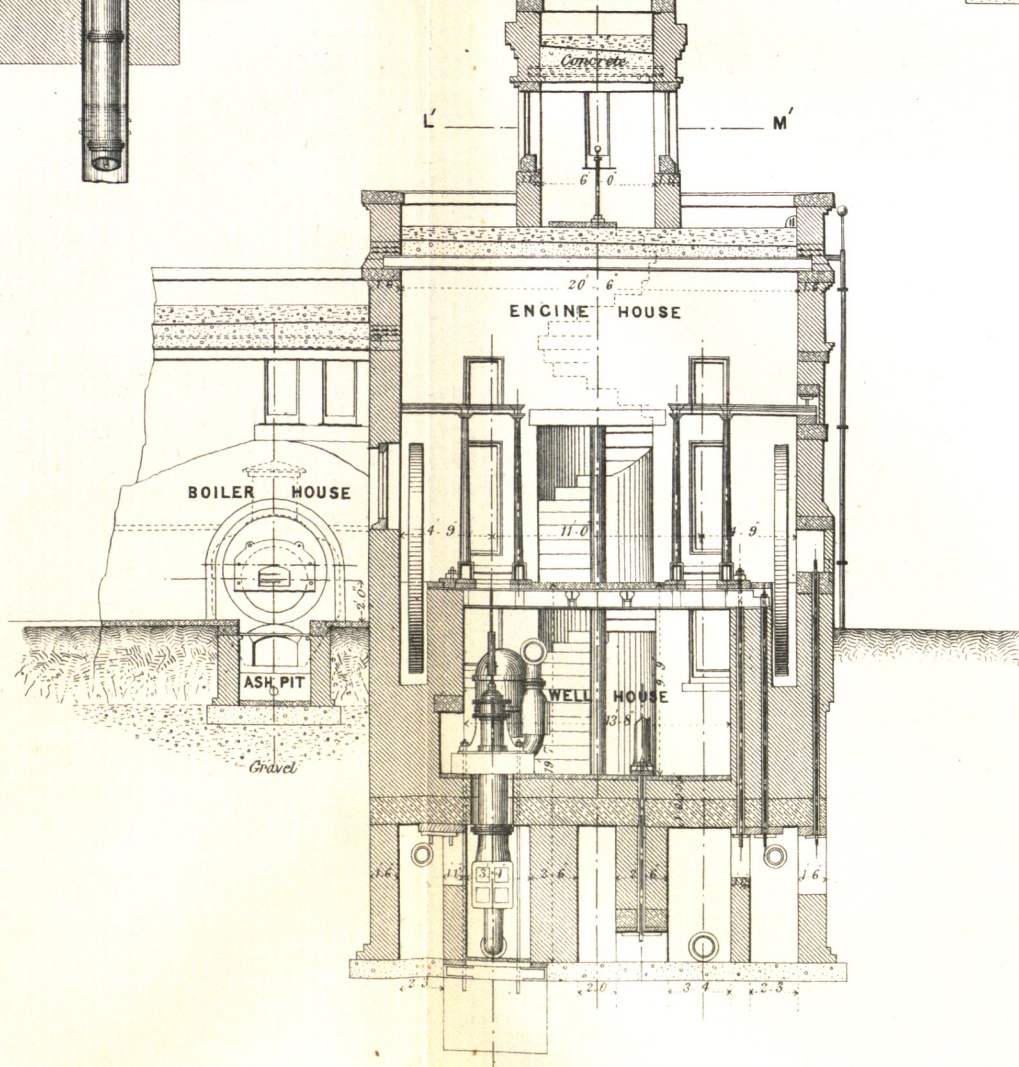


FIG. 4.
Sectional Elevation
through Line E.F. on Plate 45.


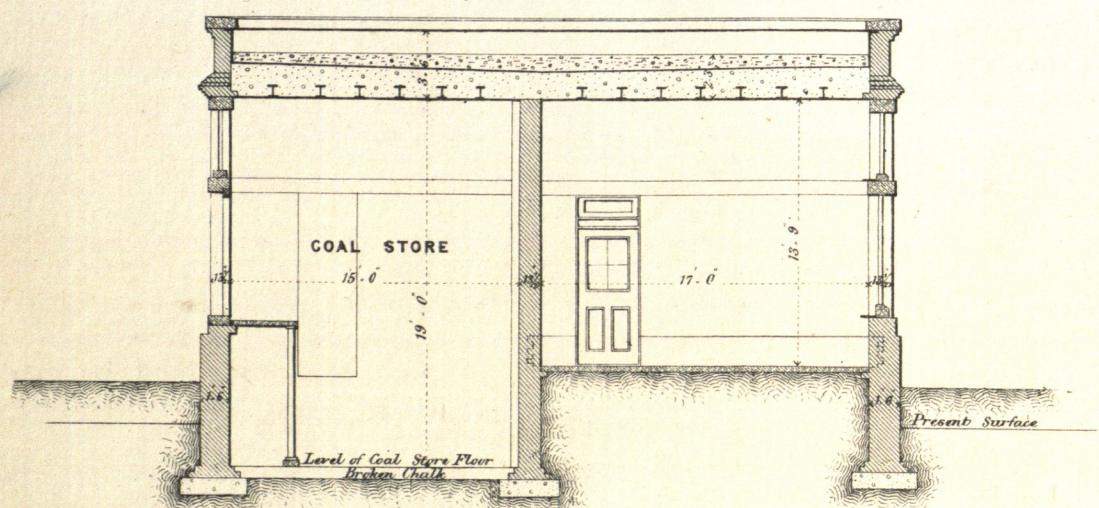


FIG. 5.
Sectional Elevation
through Line G.H. on Plate 45.

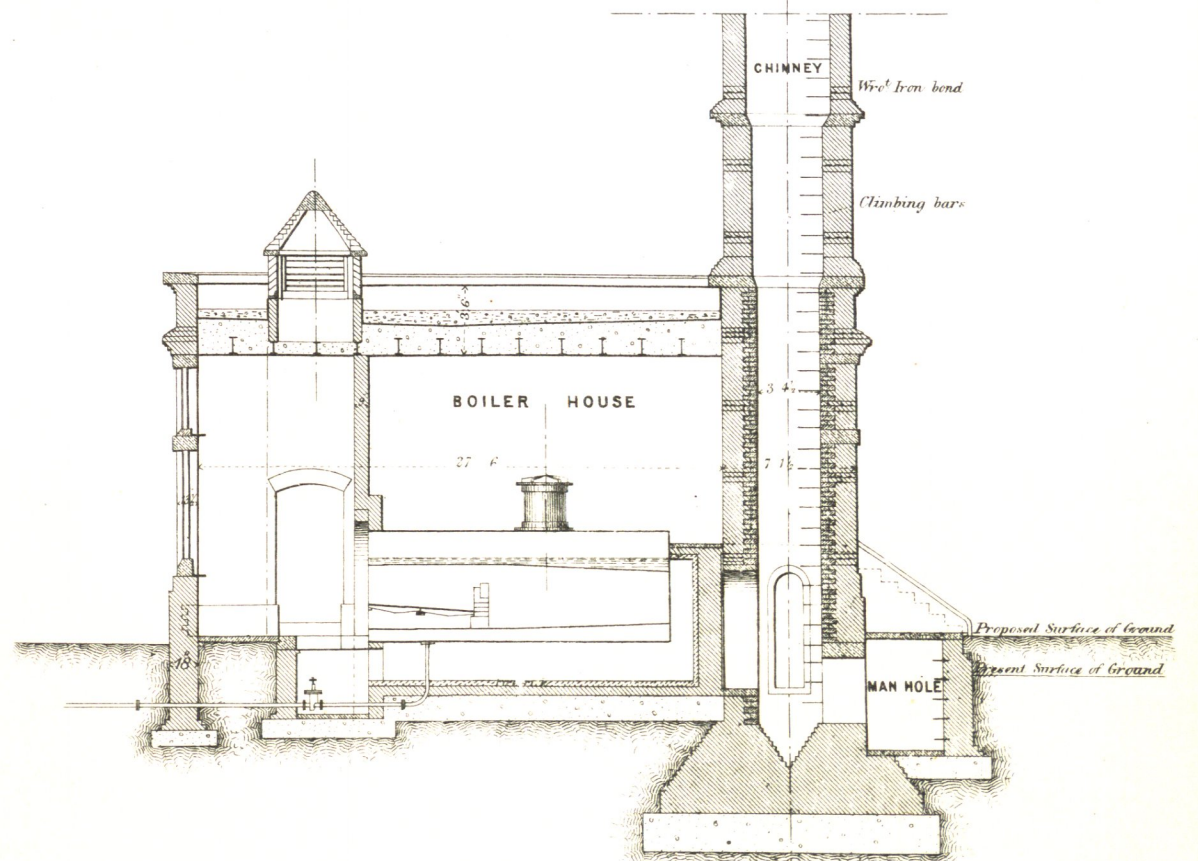

Scale
0 10 20 30 40 50 Feet