
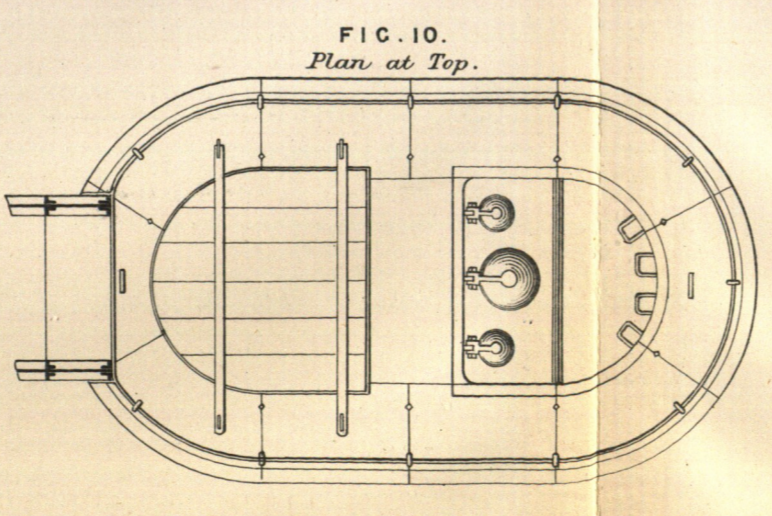
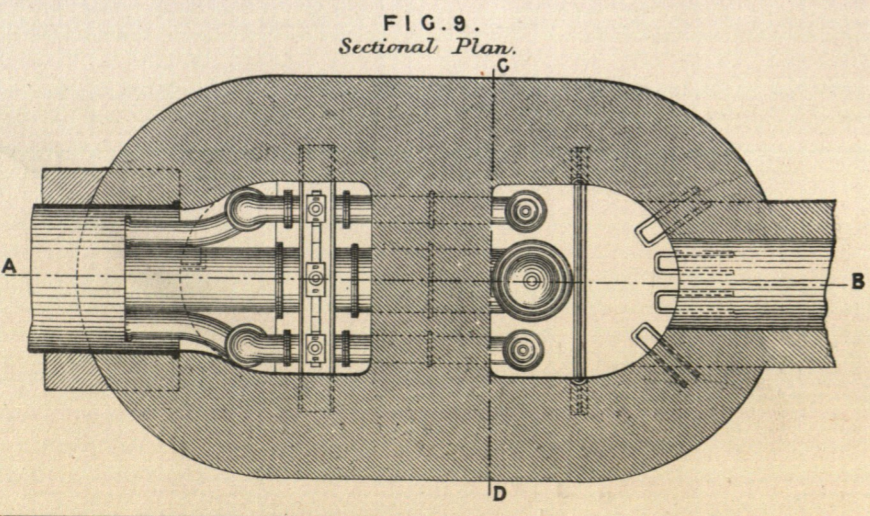
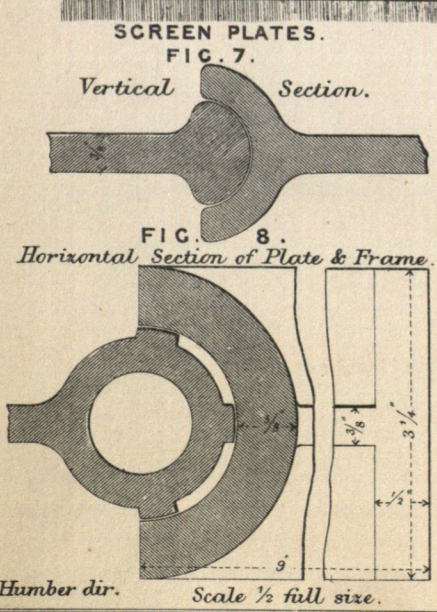
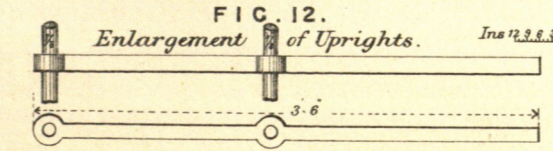
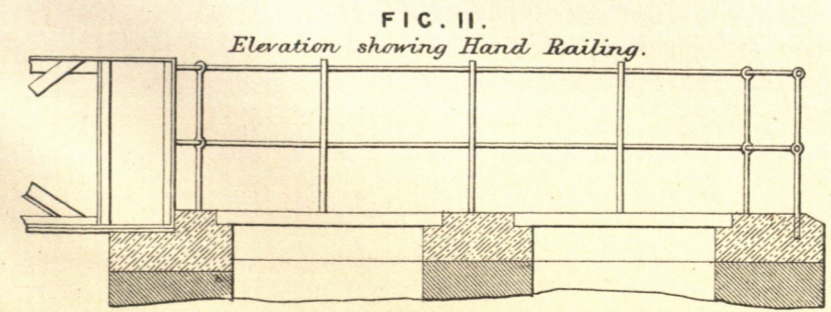
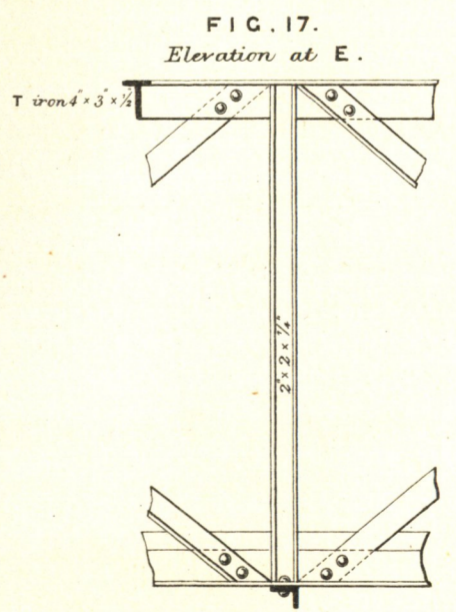
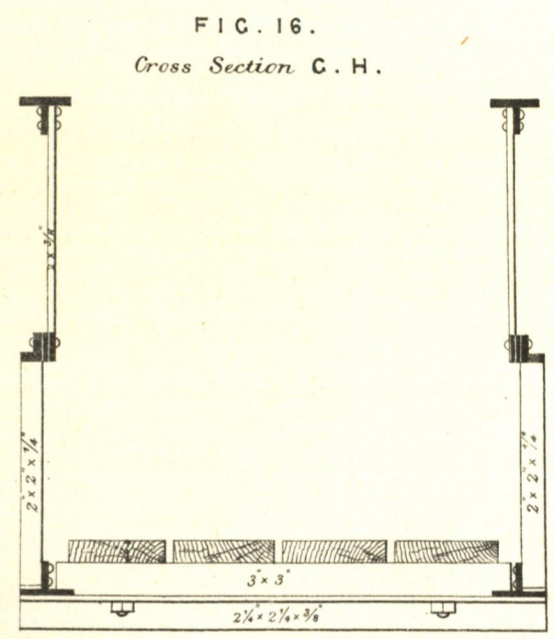
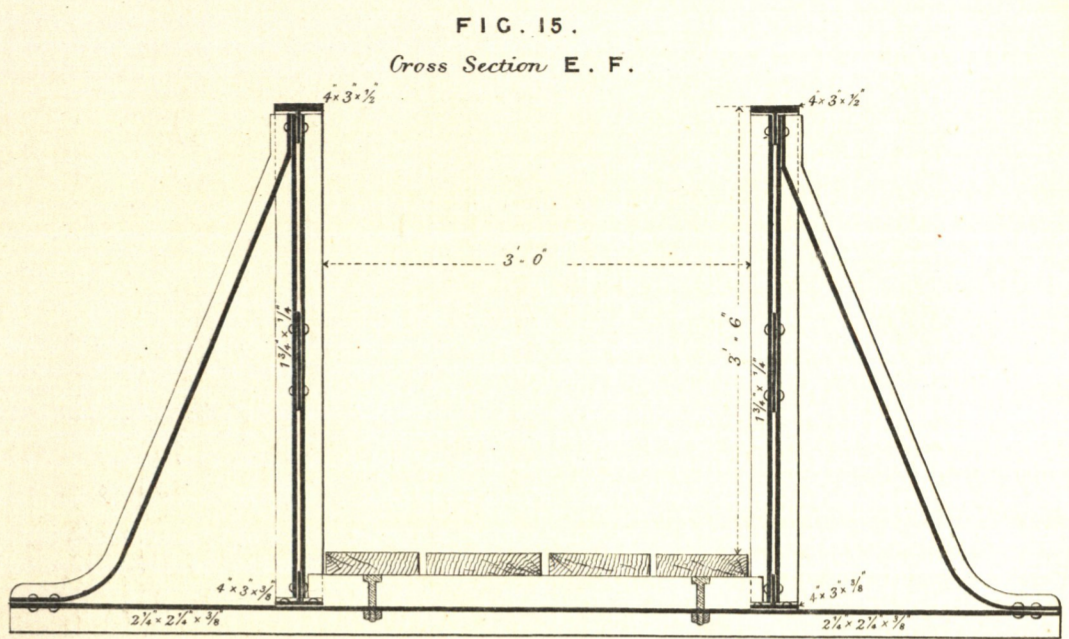
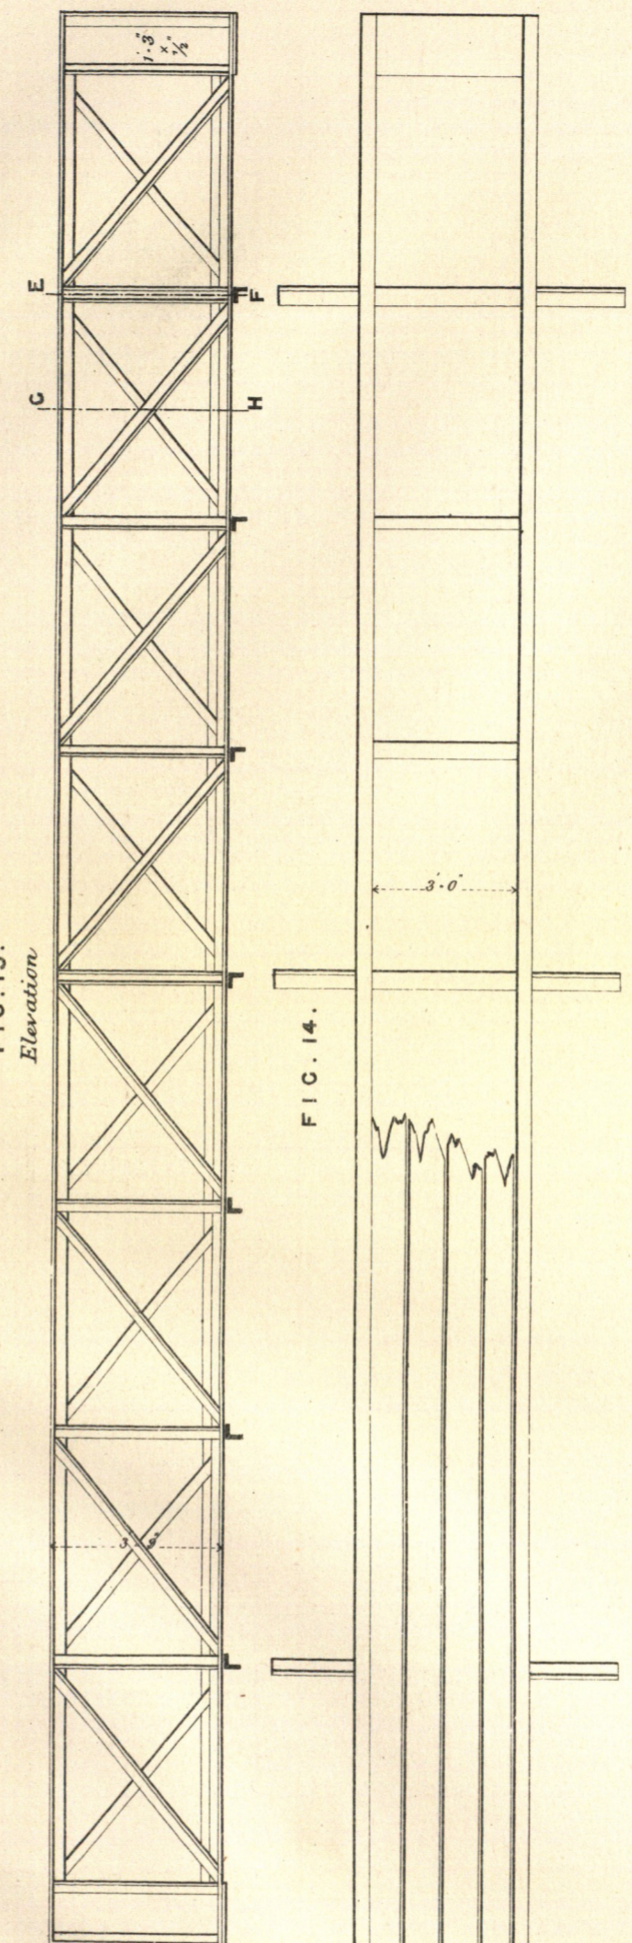
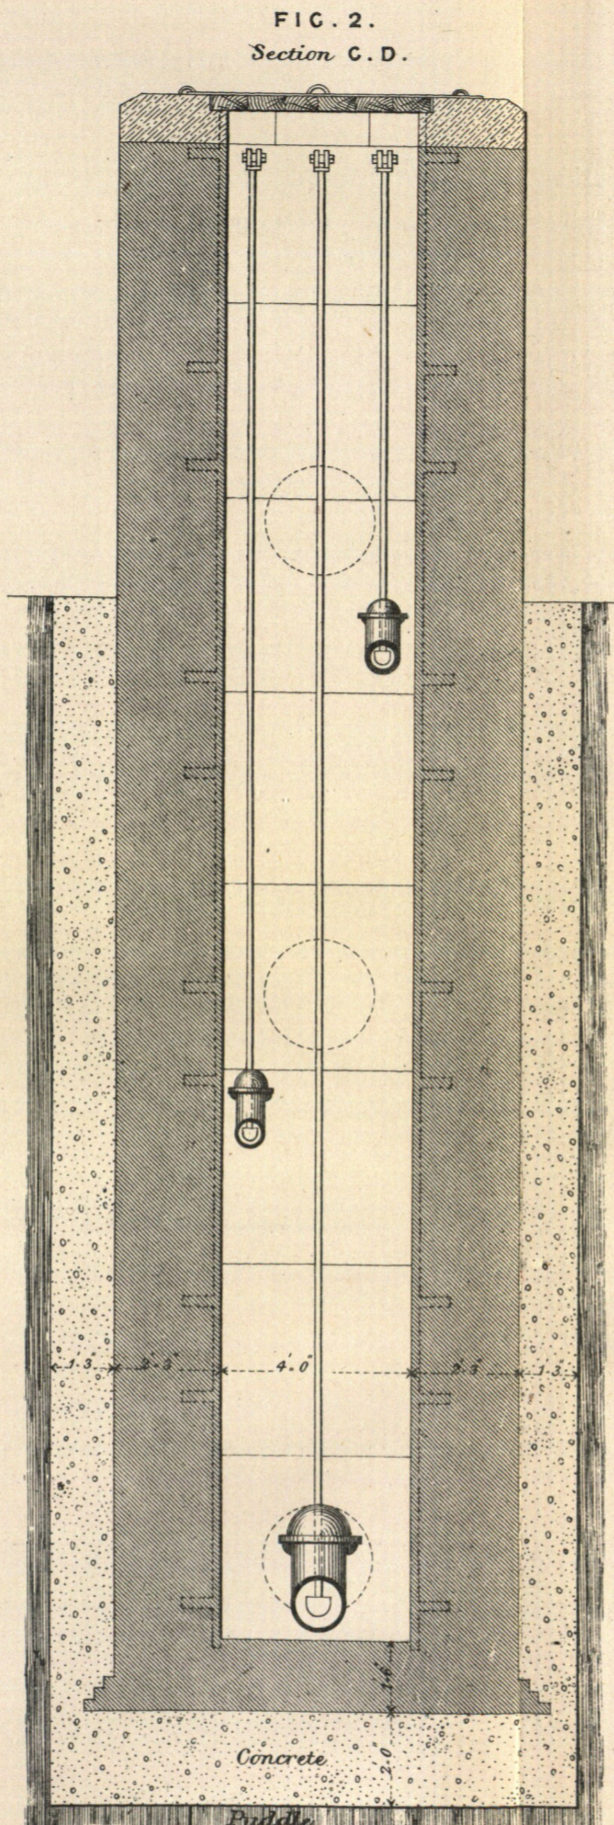
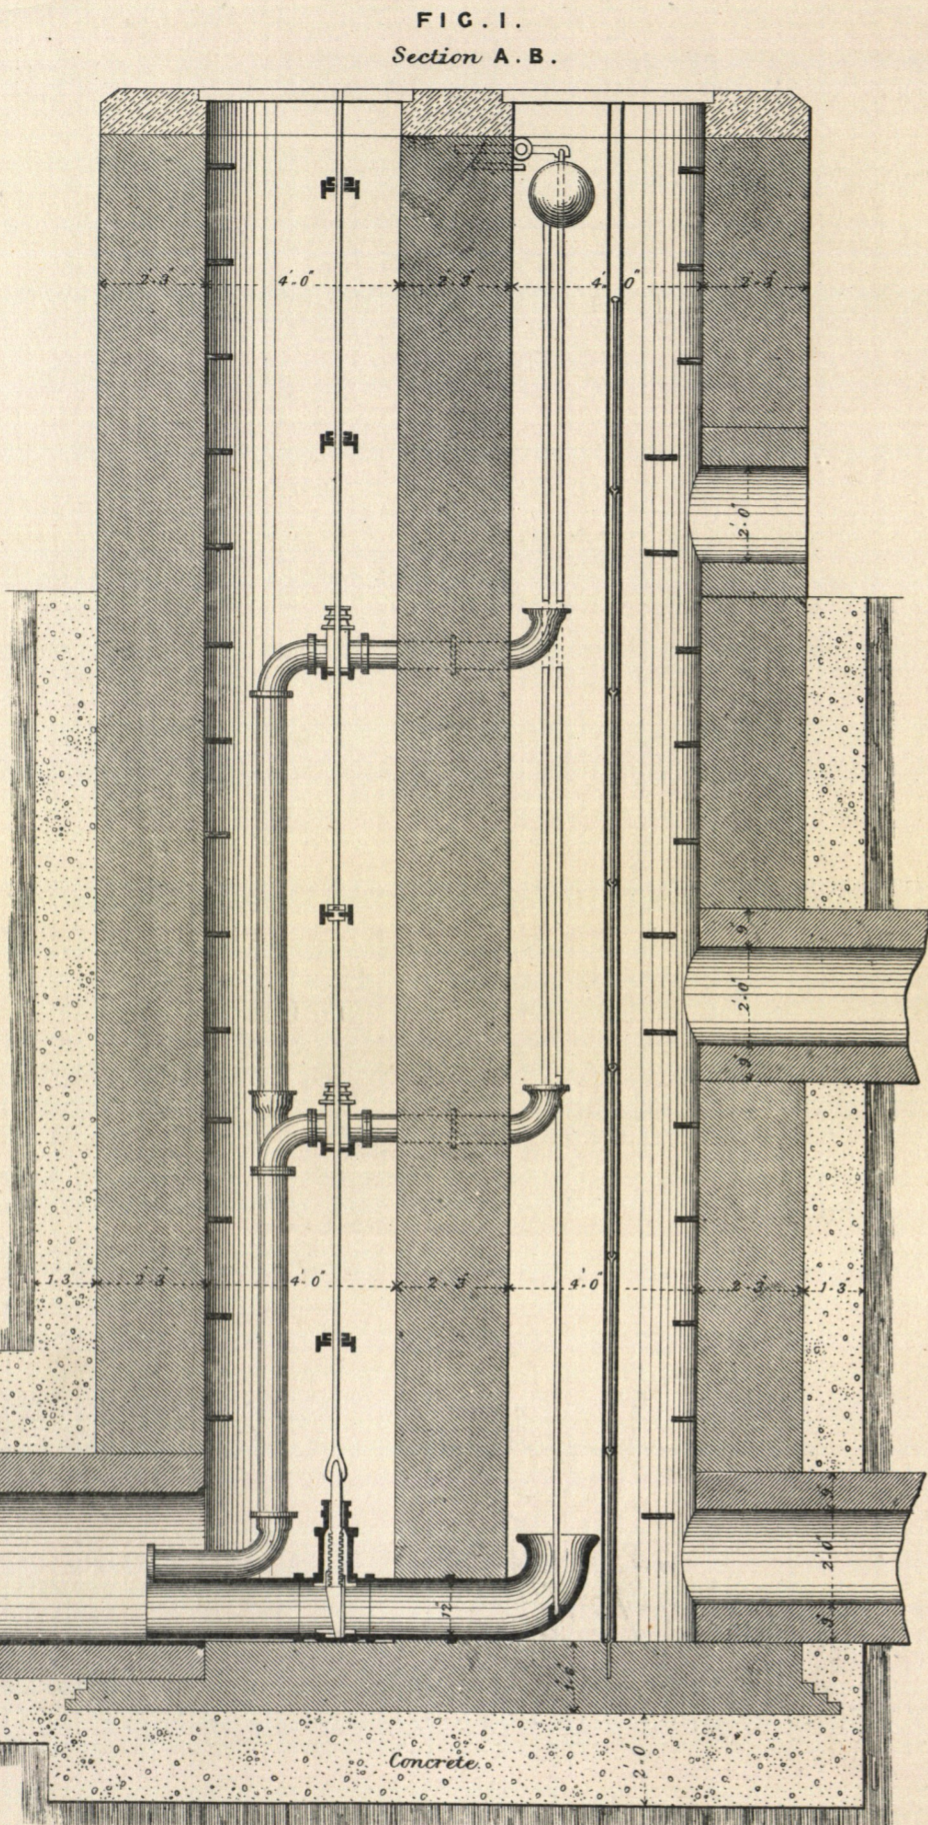


VALVE WELL.

FOOT BRIDGE TO VALVE WELL.

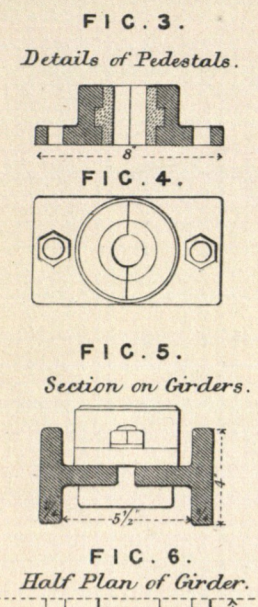

Scale for Figs. 12, 15, 16 & 17.

Scale for Figs. 1, 2, 9, 10, 11, 13 & 14.

W. Humber dir. Scale 1/2 full size.

Thomas Wall, Lith 40, King Street, Covent Garden