

Thurm der Burg Steinsberg.

Reconstructions-Verfuch.

Fig. 89.

Fig. 88.

$\frac{1}{250}$  n. Gr.




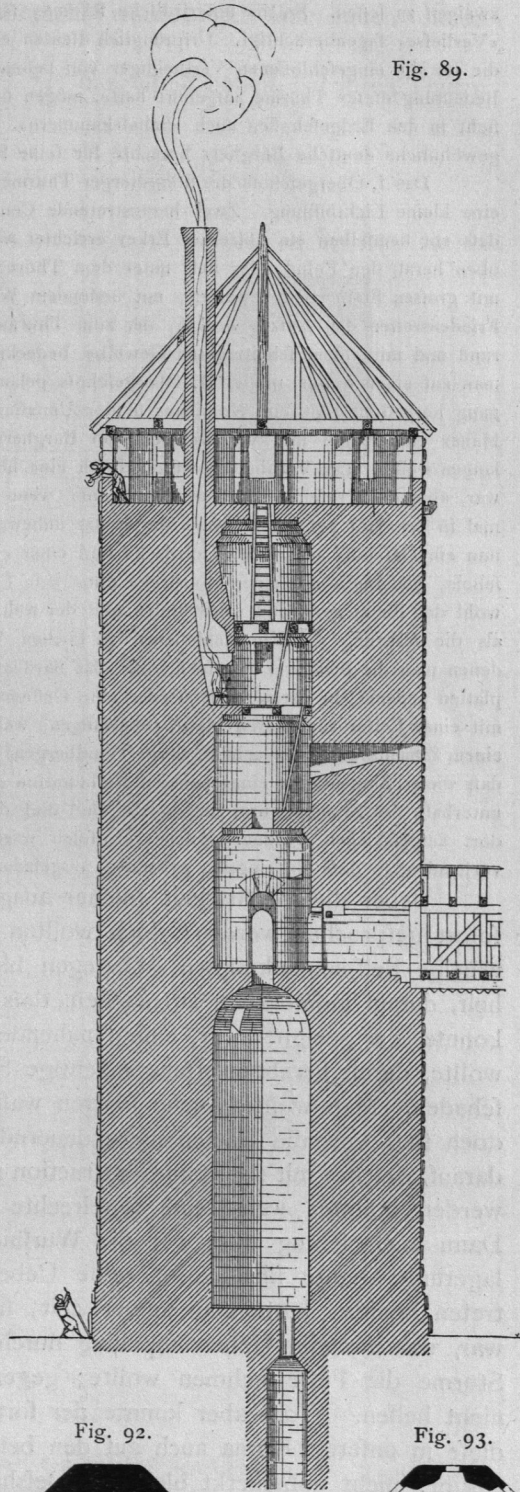


Fig. 90.

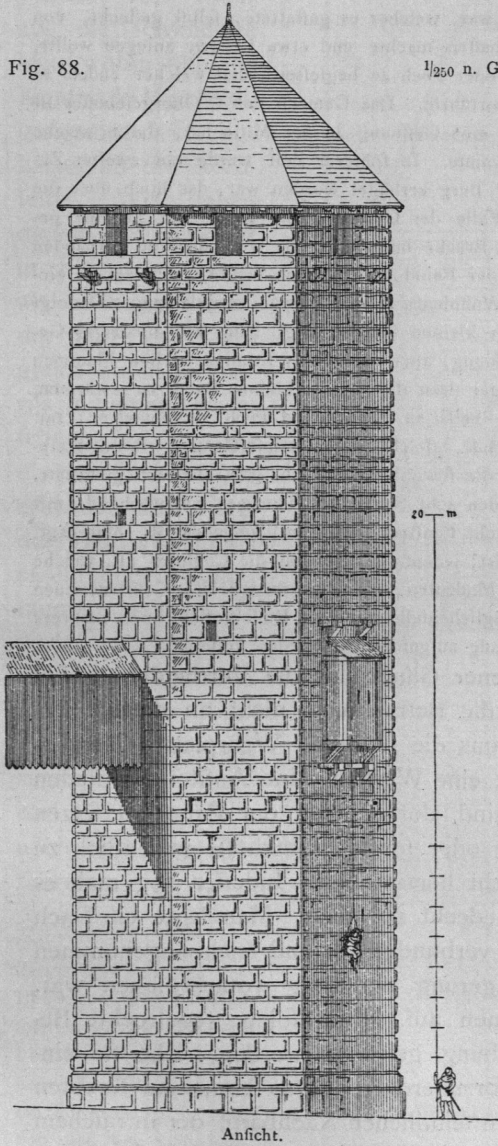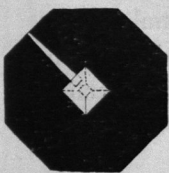

Erdgefchofs.


Fig. 91.

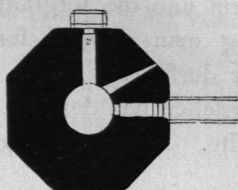

I. Obergefchofs.


$\frac{1}{500}$  n. Gr.

Fig. 92.

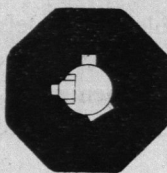

III. Obergefchofs.

Fig. 93.

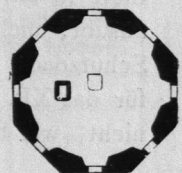

Wehrplatte.